


NOTE:
1. FLOODPLAIN IMAGERY CITED FROM FEMA FLOOD MAP SERVICE CENTER, EFFECTIVE DATE: 12/07/18.

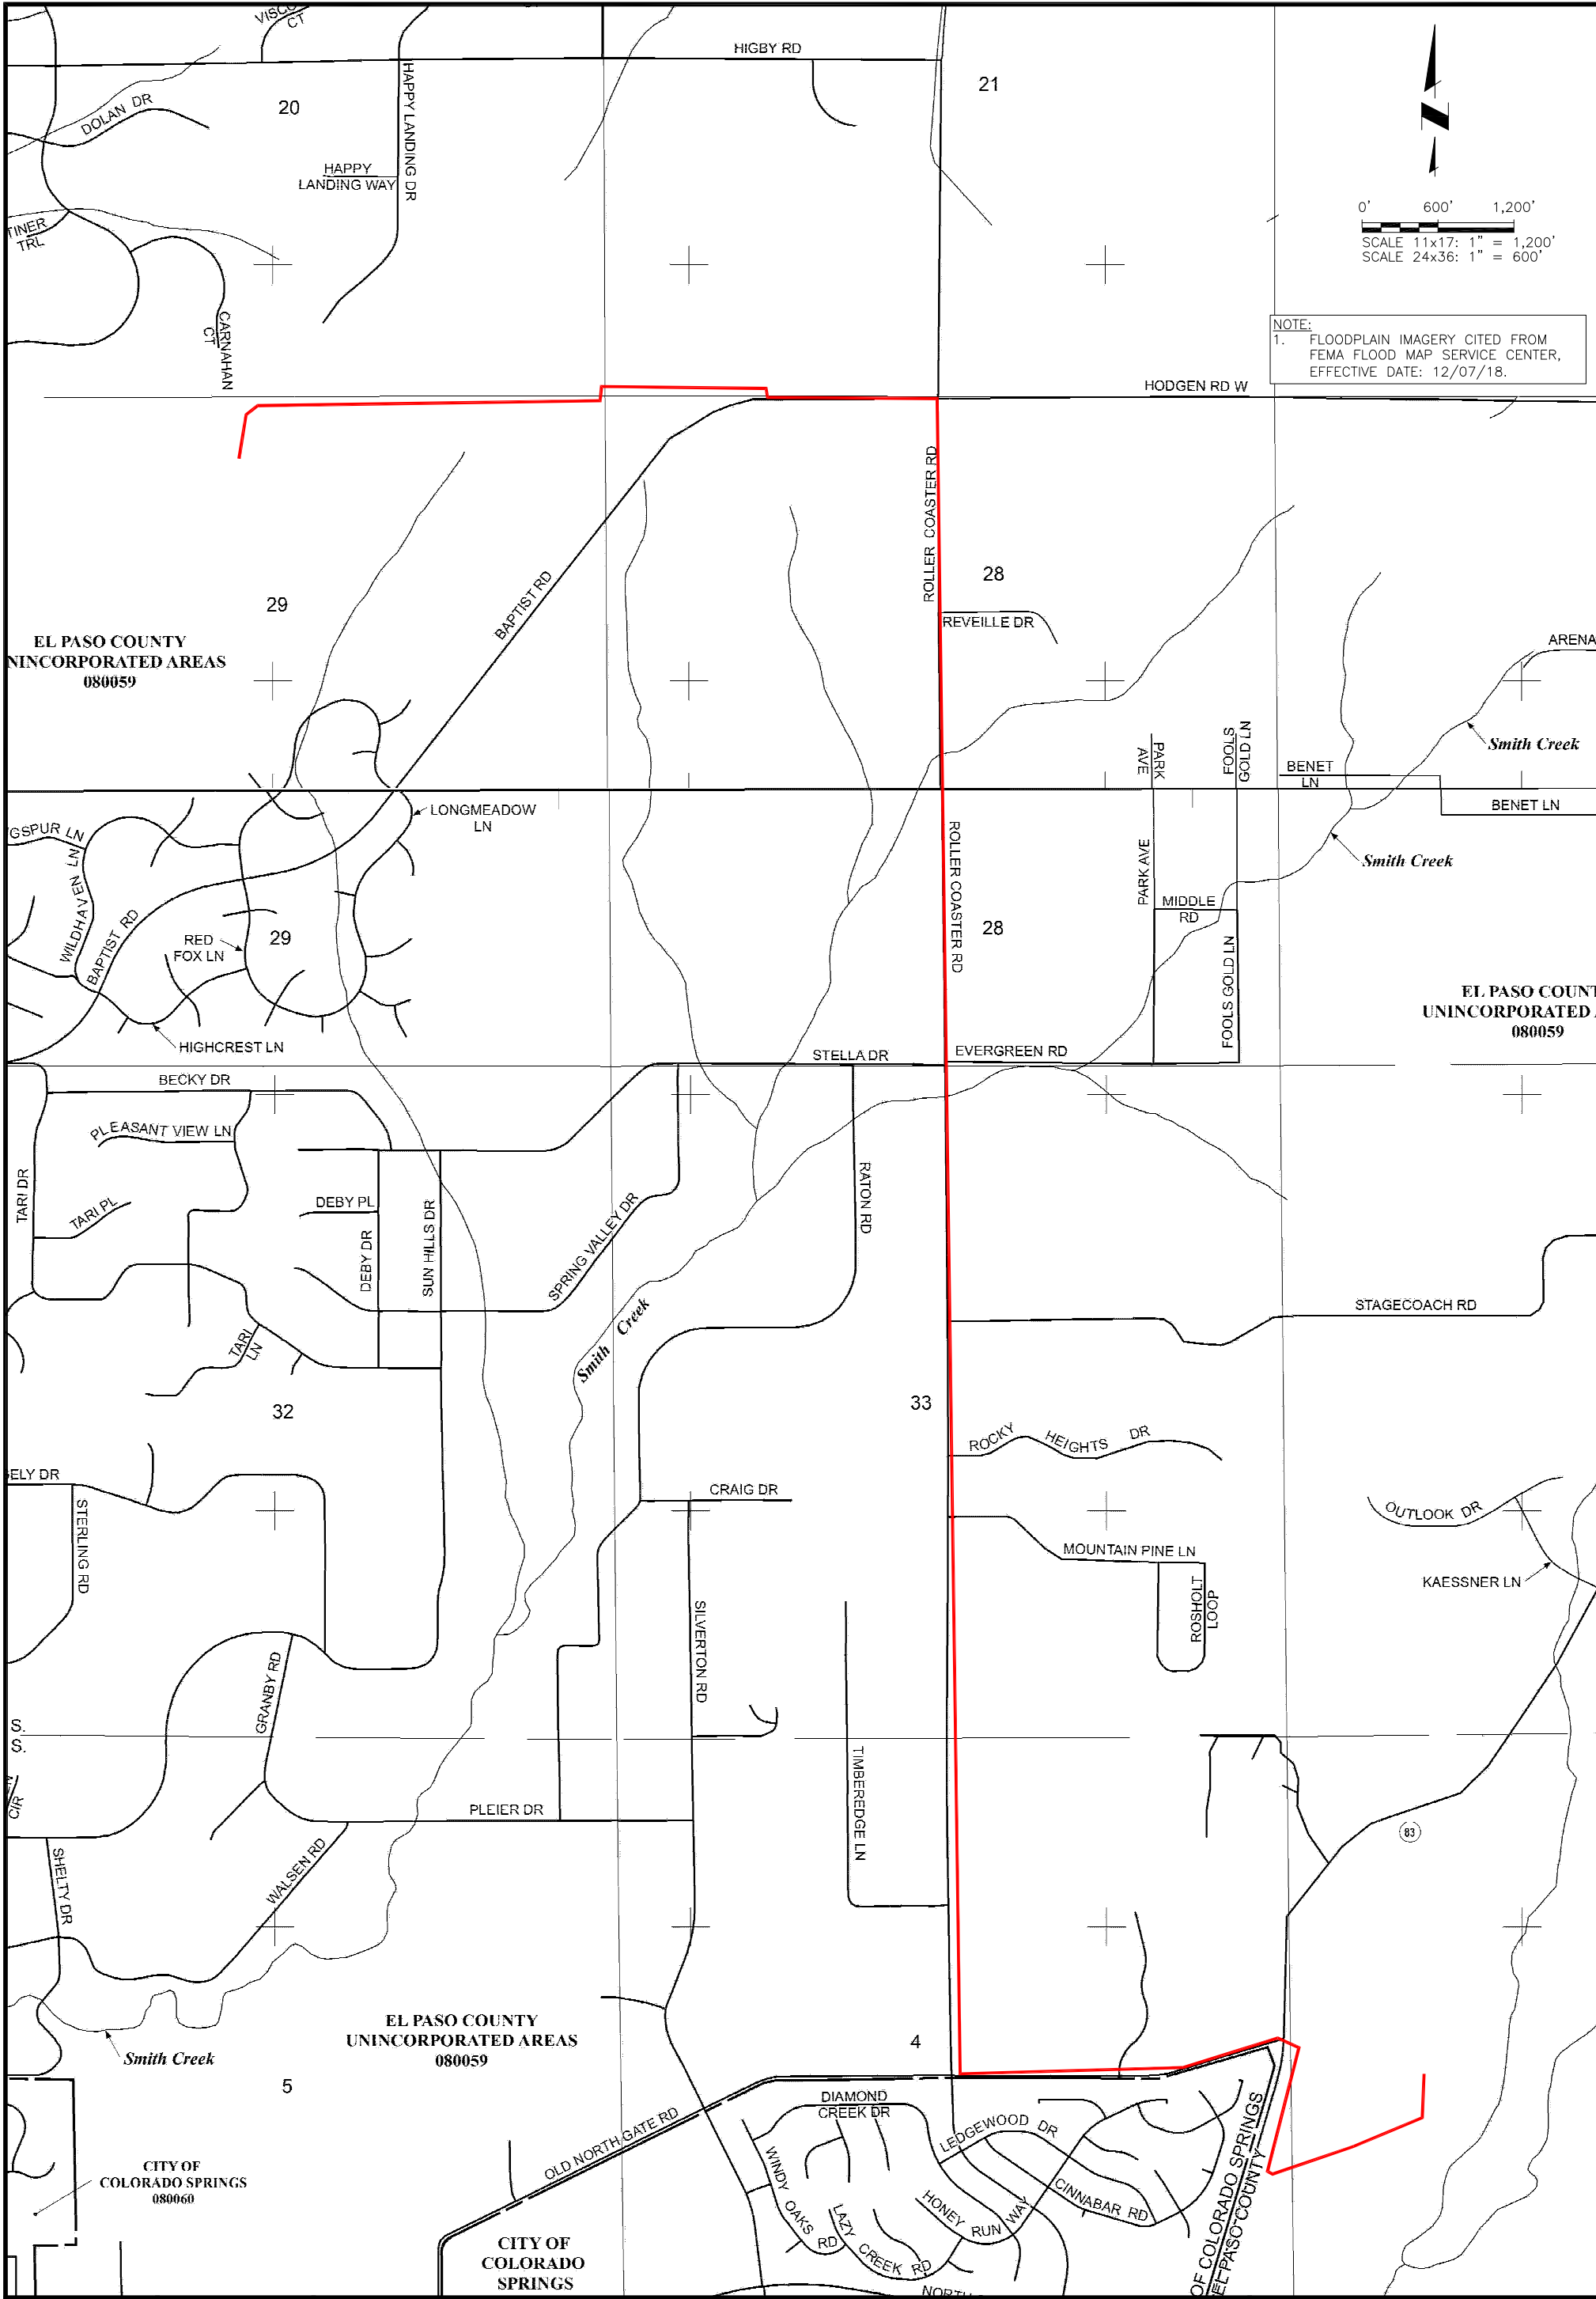

Project No.: 224.29
Date: 05/05/22
Design: GJD
Drawn: SNW
Check: MLD
Revised: ####
Revised: ####

TRIVIEW METROPOLITAN DISTRICT

NDS - 1041

APPENDIX O - 100-YEAR FLOODPLAIN MAP

JDS-HYDRO a Division of **RESPEC**
 5540 TECH CENTER DR., SUITE 100
 COLORADO SPRINGS, COLORADO 80919
 (719) 227-0072

DISCLAIMER: THE CONTRACTOR SHALL VERIFY ALL DIMENSIONS. ANY ERRORS OR OMISSIONS SHALL BE REPORTED TO JDS-HYDRO A DIVISION OF RESPEC. JDS-HYDRO ASSUMES NO LIABILITY FOR UNAUTHORIZED CHANGES AND/OR REVISIONS MADE TO PLANS.