


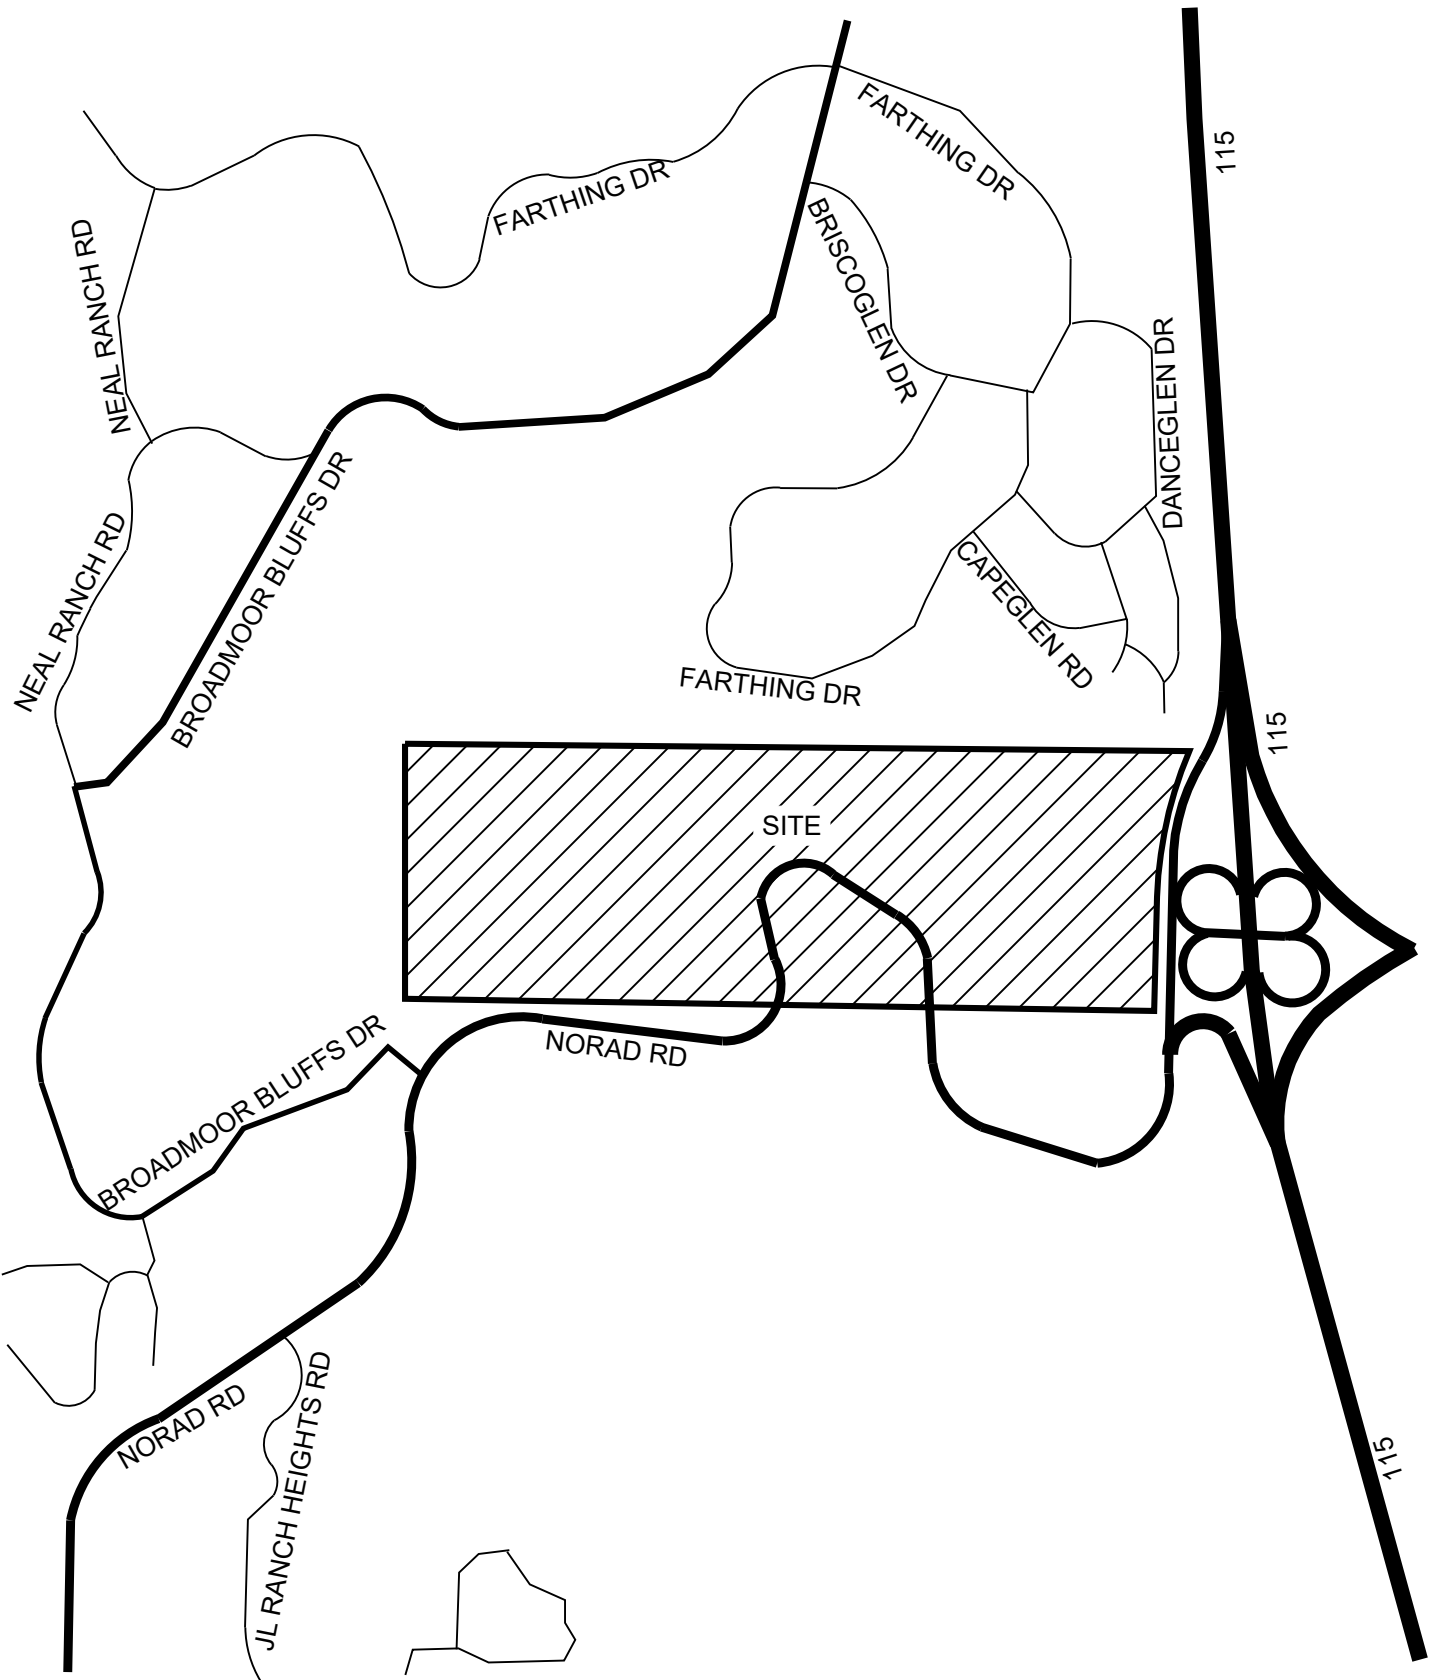


BROADMOOR GLEN

DATE: 5/9/2025

ISSUED FOR: ANNEXATION PETITION

DRAWN BY: C.HELMLINGER

SCALE: 1:1000

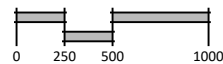

N.E.S. Inc.
619 N. Cascade Ave.
Suite 200
Colorado Springs, CO 80903
Tel. 719.471.0073
Fax 719.471.0267
www.nescolorado.com