

Stratus™

stratusunlimited.com

888.503.1569

LOCATION NUMBER:

22120

SITE ADDRESS:

STORE:

7825 Meridian Park Drive
Falcon, CO 80831

CANOPY:

7829 Meridian Park Drive
Falcon, CO 80831

Tax Schedule Number:

5301001015


Zoning:

CS

MURPHY USA 

SITE PLAN

SCALE: 1/64"=1'-0"

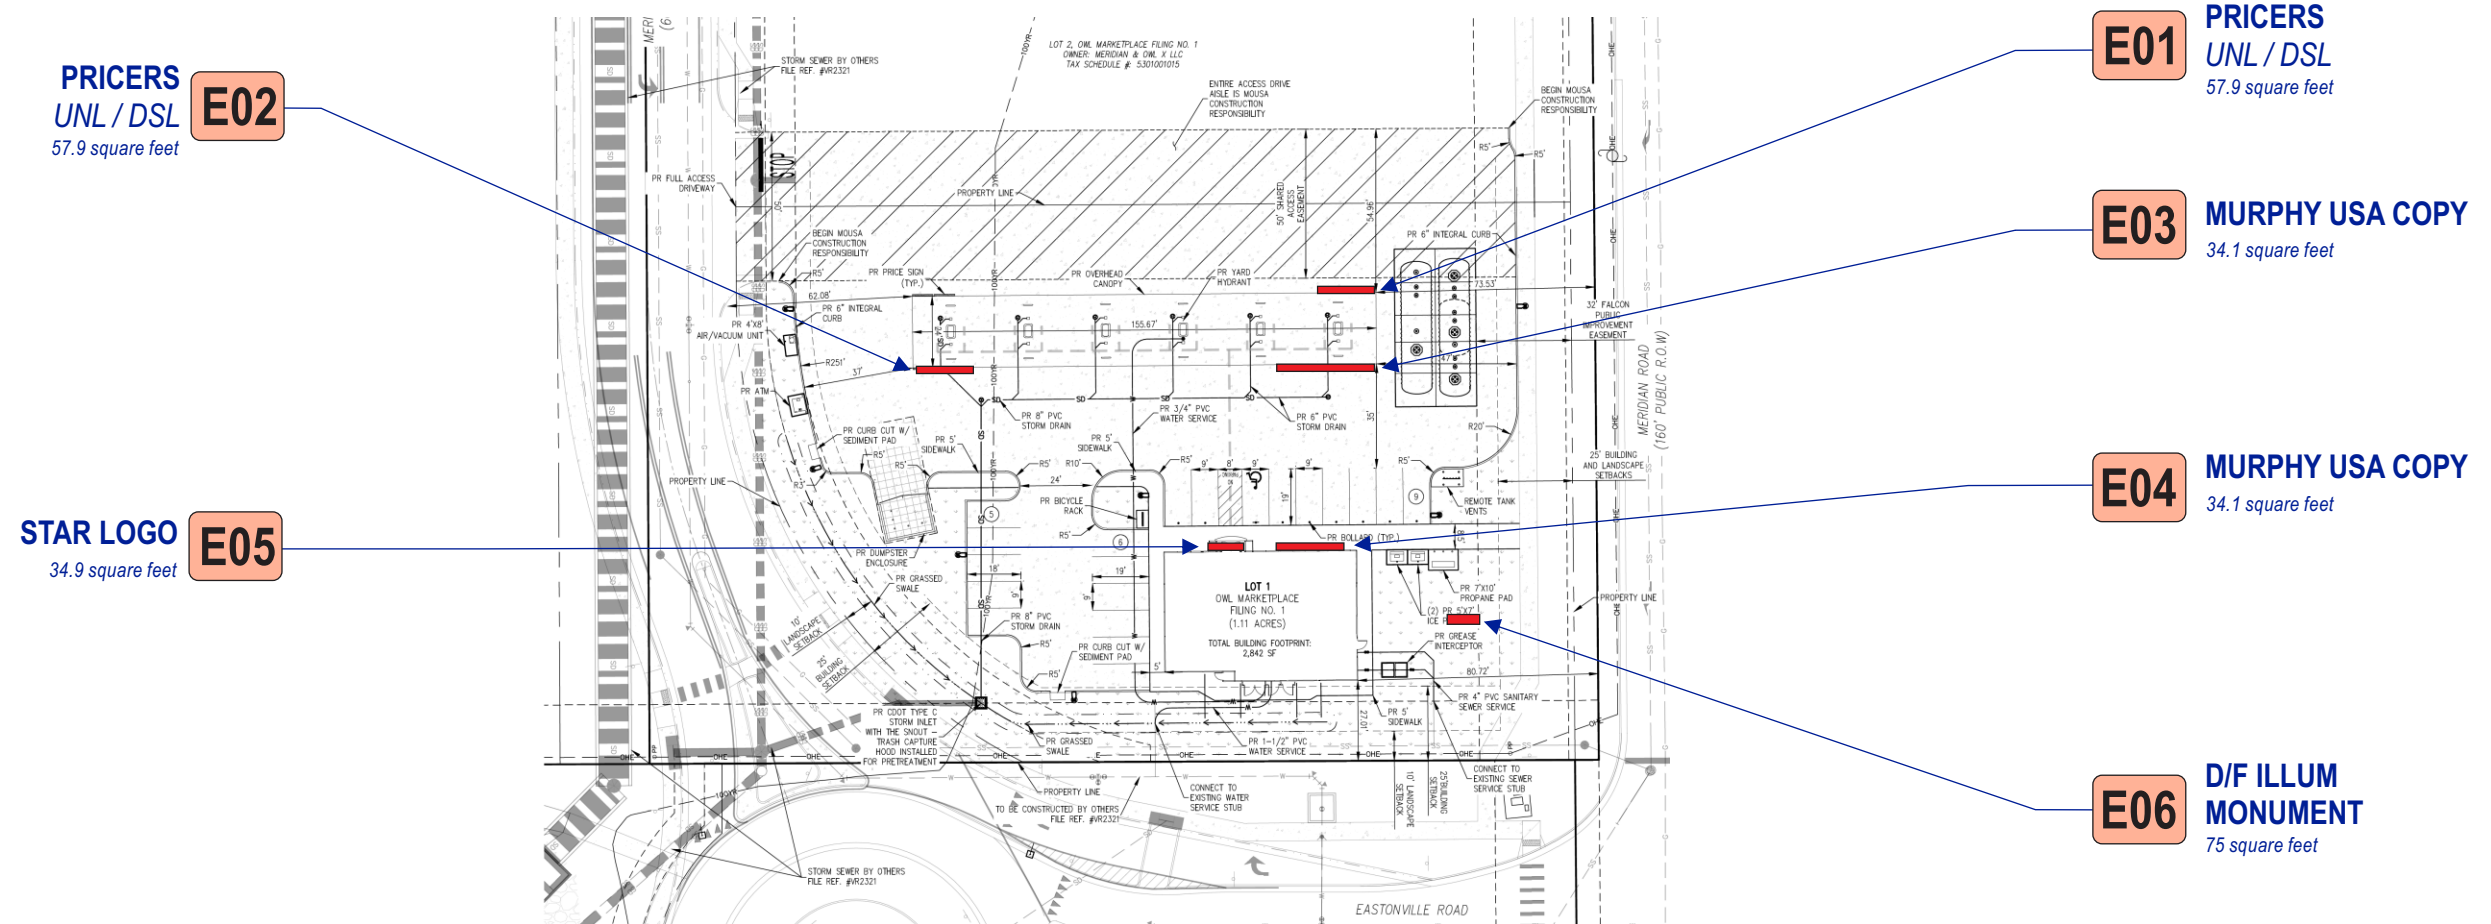

E01 **PRICERS UNL / DSL**
57.9 square feet

E03 **MURPHY USA COPY**
34.1 square feet

E04 **MURPHY USA COPY**
34.1 square feet

E06 **D/F ILLUM MONUMENT**
75 square feet

E02 **PRICERS UNL / DSL**
57.9 square feet

E05 **STAR LOGO**
34.9 square feet

Stratus™

stratusunlimited.com

8959 Tyler Boulevard
Mentor, Ohio 44060

888.503.1569

CLIENT:
MURPHY USA

ADDRESS:
Meridian Rd & Eastonville Rd
Falcon, CO 80831

PAGE NO.:
2

ORDER NUMBER:
1188345

SITE NUMBER:
22120

ELECTRONIC FILE NAME:
G:\ACCOUNTS\MURPHY'S USA\LOCATIONS\2023\CO\22120_Falcon\22120_Falcon Visibility R1.cdr

PROJECT NUMBER:
82972

PROJECT MANAGER:
WAYNE MCGAHEE

Rev #	Req #	Date/Artist	Description	Rev #	Req #	Date/Artist	Description
Original	442165	08/18/23 KW					
Rev 1	477580	05/21/24 KW					

CODE CHECK

Meridian Rd & Eastonville Rd
Falcon, CO 80831




SIGN CODE

SIGN TYPE	DESCRIPTION	SQUARE FOOTAGES	
		ALLOWED	PROPOSED
BUILDING SIGNAGE	1.5 sq. ft. per linear ft. of building wall.	----	STOREFRONT MURPHYS LOGO - 34.1' SF STAR LOGO - 34.9' SF
FREESTANDING SIGNAGE	Free standing sign can be a max of 2 sq. ft. for each linear ft. of building wall closest to the free-standing sign. Maximum height is height of building.	----	(1) MONUMENT 75'SF
CANOPY SIGNAGE	1.5 sq. ft. per linear ft. of building wall.	----	(2) PRICER-57.9'SF (1) MU COPY - 34.1'SF

VARIANCE DETAILS

NOTES
\$1000 min - 2-3 months processing time - Depends on hardship

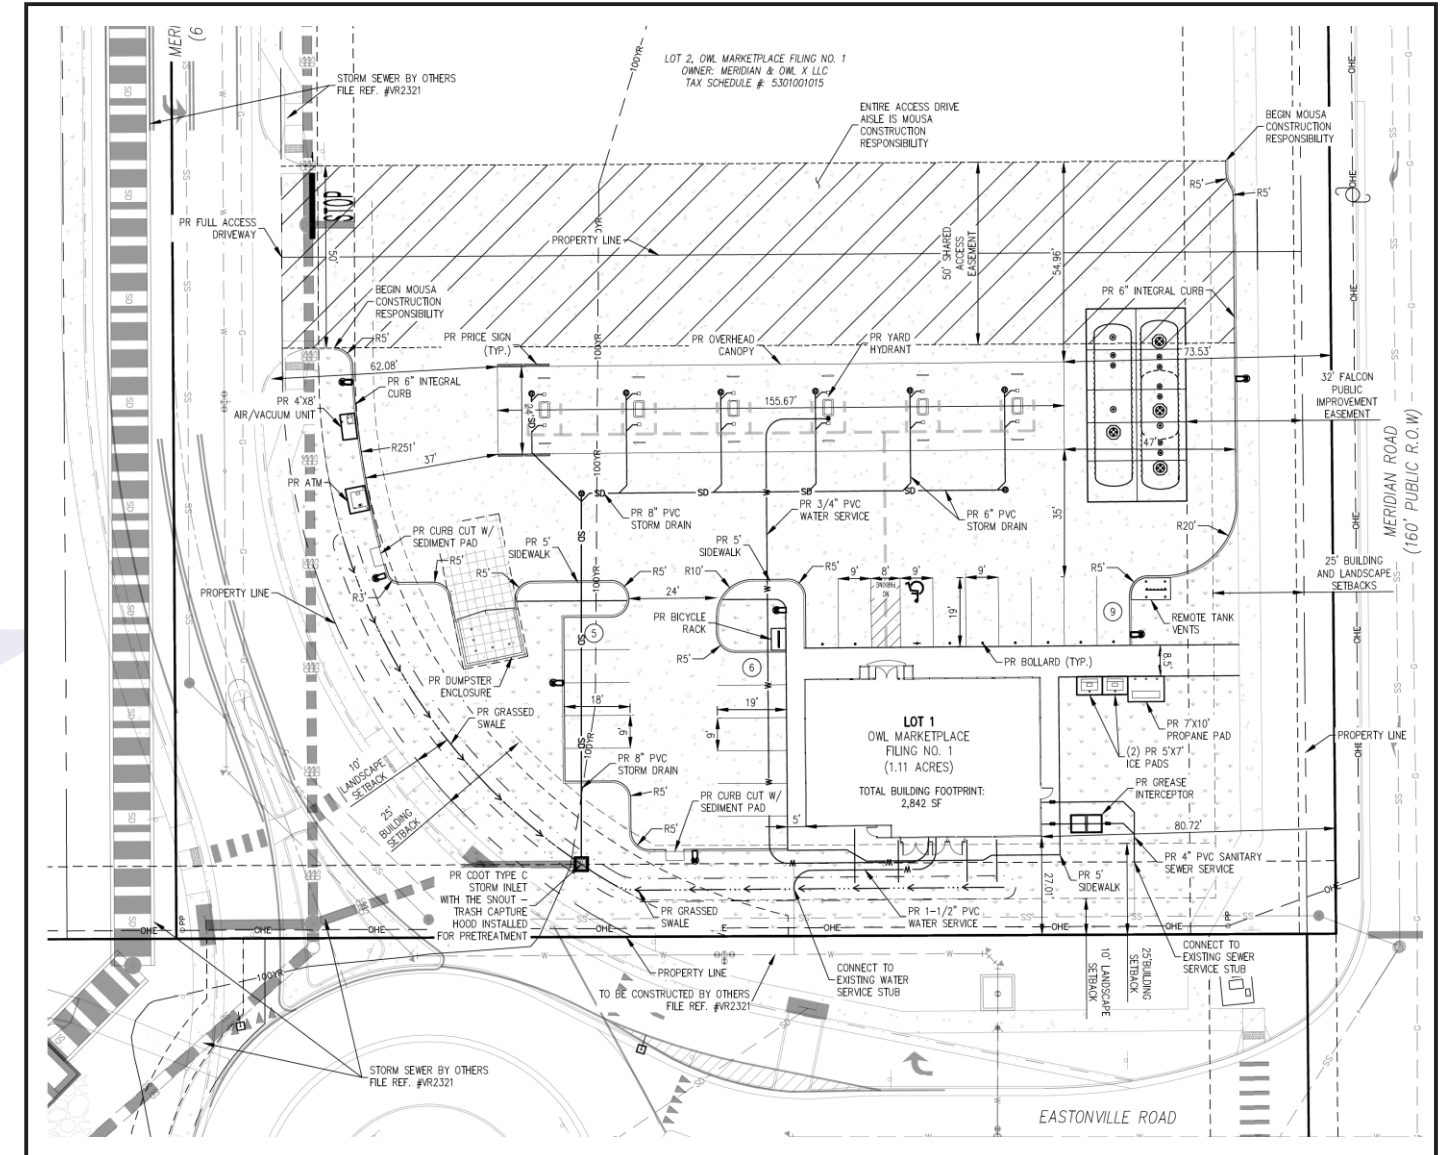

Stratus™

stratusunlimited.com

8959 Tyler Boulevard
Mentor, Ohio 44060

888.503.1569

CLIENT:
MURPHY USA★

ADDRESS:
Meridian Rd & Eastonville Rd
Falcon, CO 80831

PAGE NO.:
3

ORDER NUMBER:
1188345

SITE NUMBER:
22120

ELECTRONIC FILE NAME:
G:\ACCOUNTS\M\MURPHY'S USA_LOCATIONS\2023\CO\22120_Falcon\22120_Falcon Visibility R1.cdr

PROJECT NUMBER:
82972

PROJECT MANAGER:
WAYNE MCGAHEE


Rev #	Req #	Date/Artist	Description	Rev #	Req #	Date/Artist	Description
Original	442165	08/18/23 KW					
Rev 1	477580	05/21/24 KW					

PRINTS ARE THE EXCLUSIVE PROPERTY OF STRATUS. THIS MATERIAL SHALL NOT BE USED, DUPLICATED, OR OTHERWISE REPRODUCED WITHOUT THE PRIOR WRITTEN CONSENT OF STRATUS.


CANOPY ELEVATIONS

Scale: 1/16"=1'-0"

**FOR MOCK UP ONLY
ACTUAL BUILDING RENDERING TO FOLLOW**

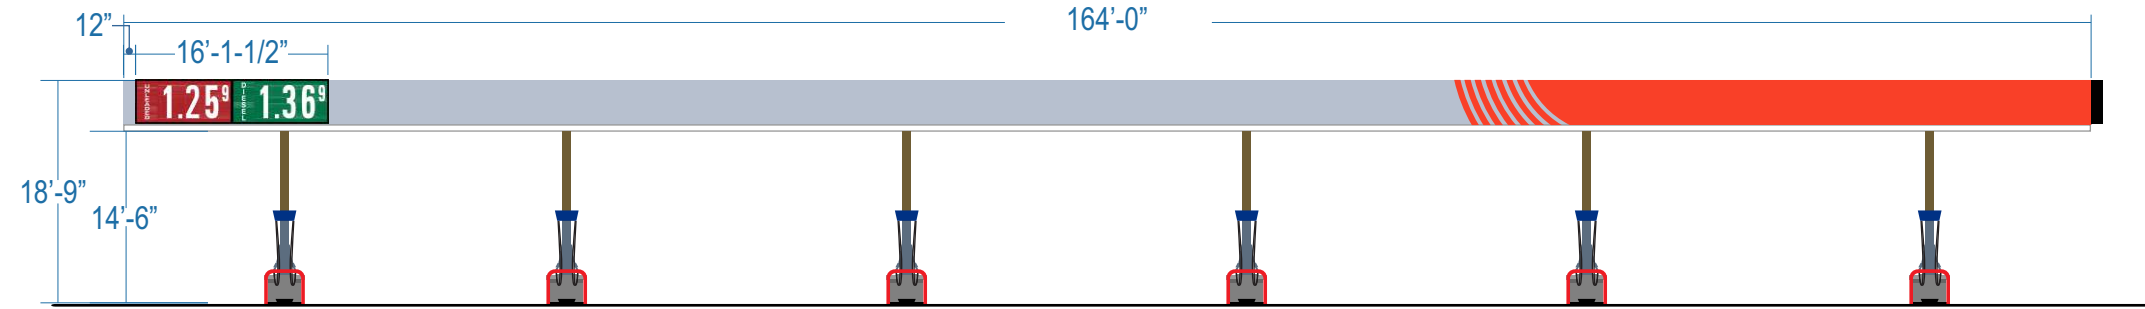


FRONT ELEVATION

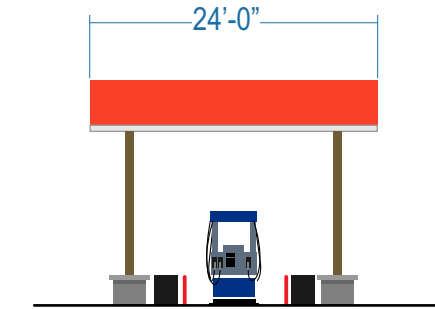


RIGHT ELEVATION

FACING MERIDIAN ROAD

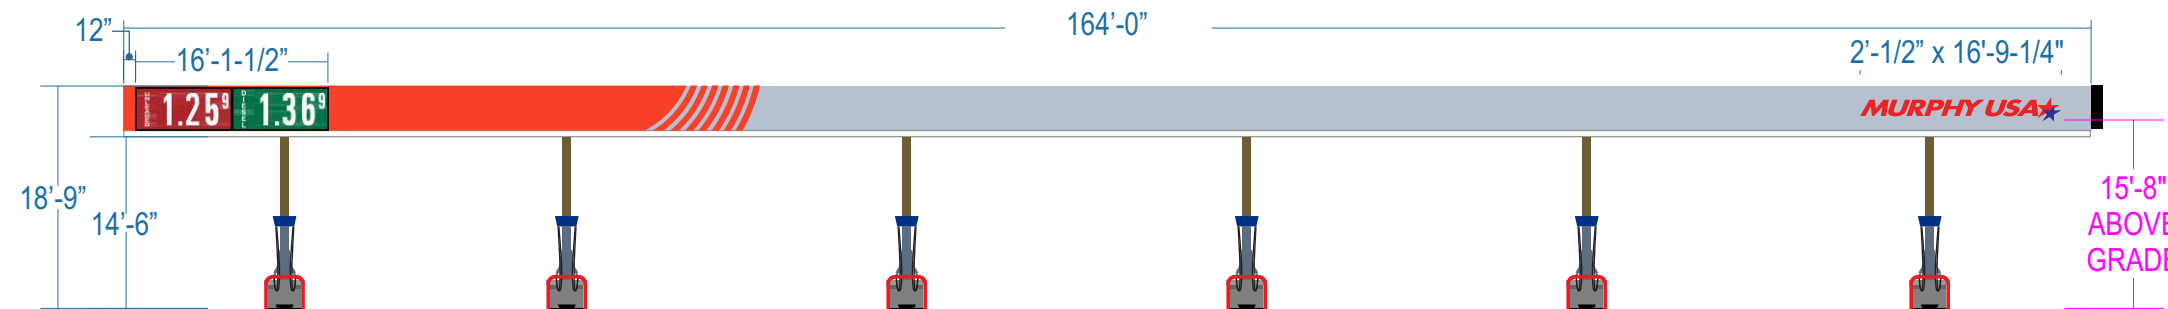


REAR ELEVATION

FACING EASTONVILLE ROAD

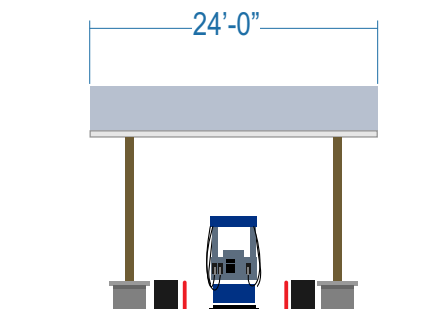

LEFT ELEVATION

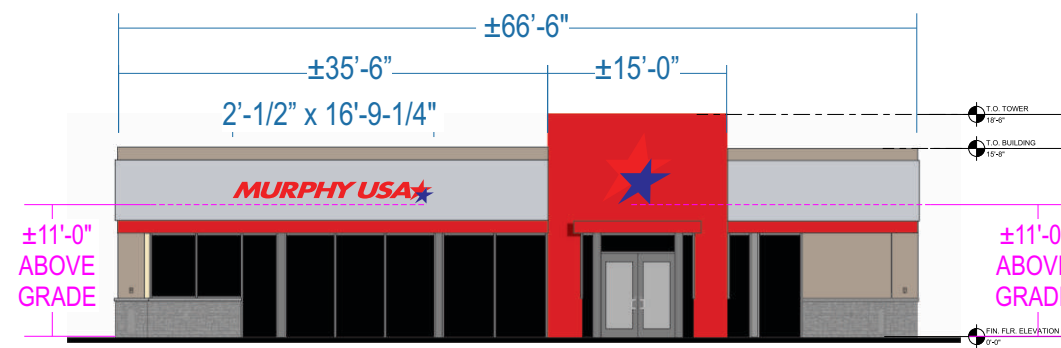

FRONT ELEVATION (...)

Stratus™

stratusunlimited.com

8959 Tyler Boulevard
Mentor, Ohio 44060

888.503.1569

CLIENT:

MURPHY USA

ADDRESS:

Meridian Rd & Eastonville Rd
Falcon, CO 80831

PAGE NO.:

4

ORDER NUMBER:

1188345

SITE NUMBER:

22120

ELECTRONIC FILE NAME:

G:\ACCOUNTS\MURPHY'S USA_LOCATIONS\2023\CO\22120_Falcon\
22120_Falcon Visibility R1.cdr

PROJECT NUMBER:

82972

PROJECT MANAGER:

WAYNE MCGAHEE

Rev #	Req #	Date/Artist	Description	Rev #	Req #	Date/Artist	Description
Original	442165	08/18/23 KW					
Rev 1	477580	05/21/24 KW	Called heights above grade				

PRINTS ARE THE EXCLUSIVE PROPERTY OF STRATUS. THIS MATERIAL SHALL NOT BE USED, DUPLICATED, OR OTHERWISE REPRODUCED WITHOUT THE PRIOR WRITTEN CONSENT OF STRATUS.


E01

PRICER CABINETS

Scale: 1/2"=1'-0"

57.9 square feet

E02

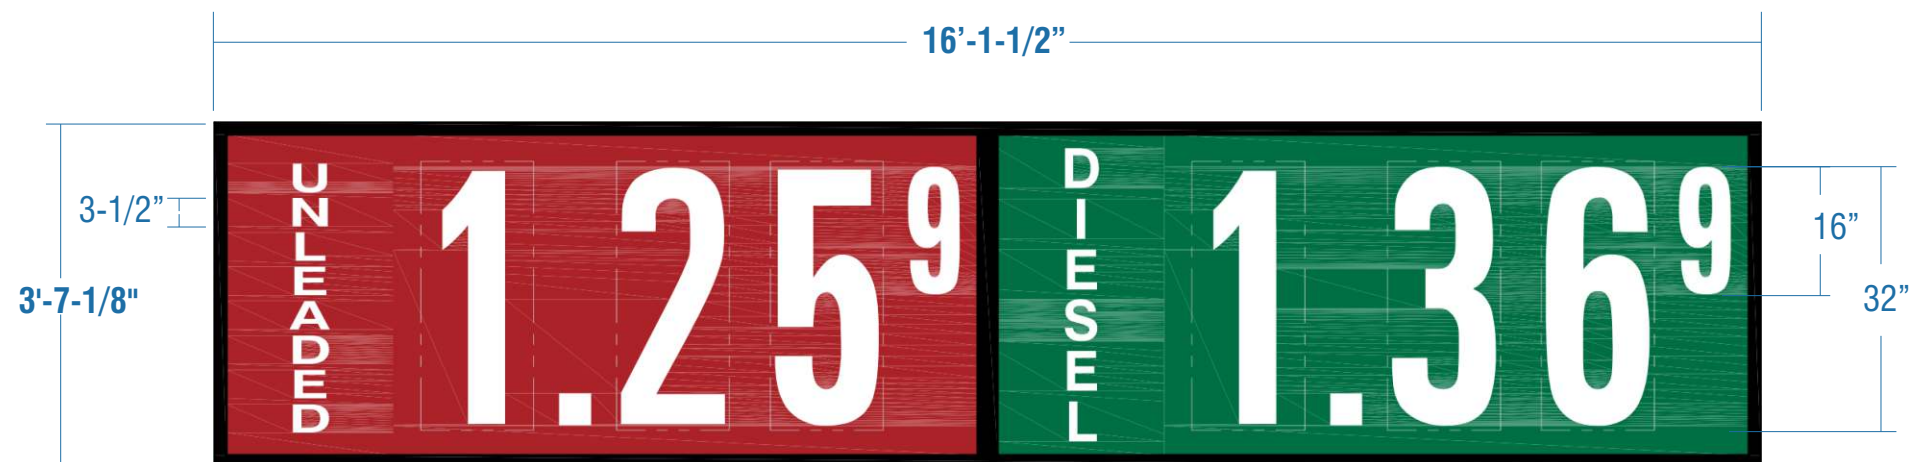

12" deep pricer cabinets to be provided by Others

Stratus to install sign cabinets to canopy


(2) Two cabinets required

JOB NOTES: Sign cabinet to be provided by others; STRATUS to install STRATUS responsible for install only

Connection Specifications: Signs A
Total connectors required - Attach Wall Signs to Canopy According to Schedule Below and on the Attached Drawing Sheets. Don't Overtighten. Screw Retainer or Trimcap @ 8" O.C. Max.

CONNECTION QUANTITY	3/8" THRU BOLTS
CABINET (3'-7" x 16'-2")	12

Thru Bolts - Continuous Horizontal 3" Angle Backers Behind Vertical Canopy Fascia Supports

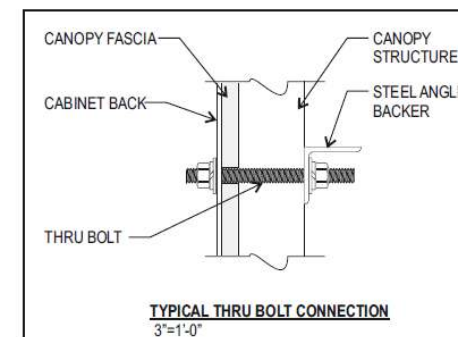

Stratus™

stratusunlimited.com

8959 Tyler Boulevard
Mentor, Ohio 44060

888.503.1569

CLIENT:

MURPHY USA

ADDRESS:

Meridian Rd & Eastonville Rd
Falcon, CO 80831

PAGE NO.:

5

ORDER NUMBER:

1188345

SITE NUMBER:

22120

ELECTRONIC FILE NAME:

G:\ACCOUNTS\M\MURPHY'S USA\LOCATIONS\2023\CO\22120_Falcon\22120_Falcon Visibility R1.cdr

PROJECT NUMBER:

82972

PROJECT MANAGER:

WAYNE MCGAHEE

Rev #	Req #	Date/Artist	Description	Rev #	Req #	Date/Artist	Description
Original	442165	08/18/23 KW					
Rev 1	477580	05/21/24 KW					

E01



PRICER CABINETS ELECTRICAL DETAILS

Scale: REFERENCE ONLY

57.9 square feet

E02

"SIGN PERMITTING INFORMATION"

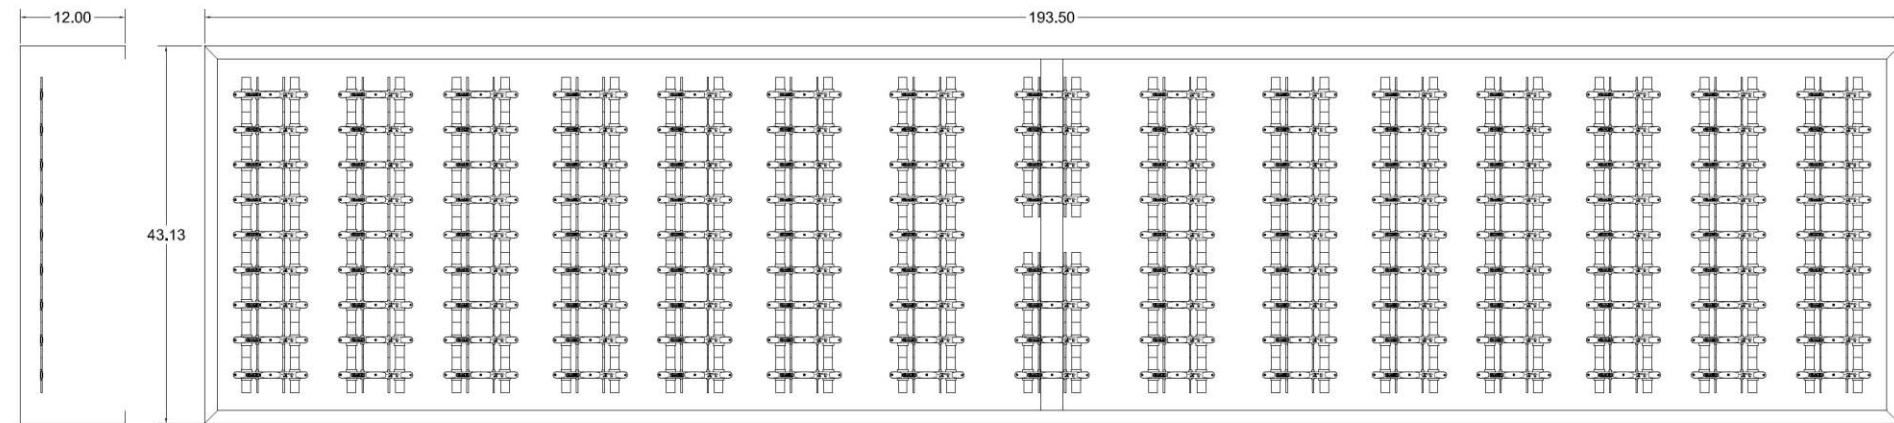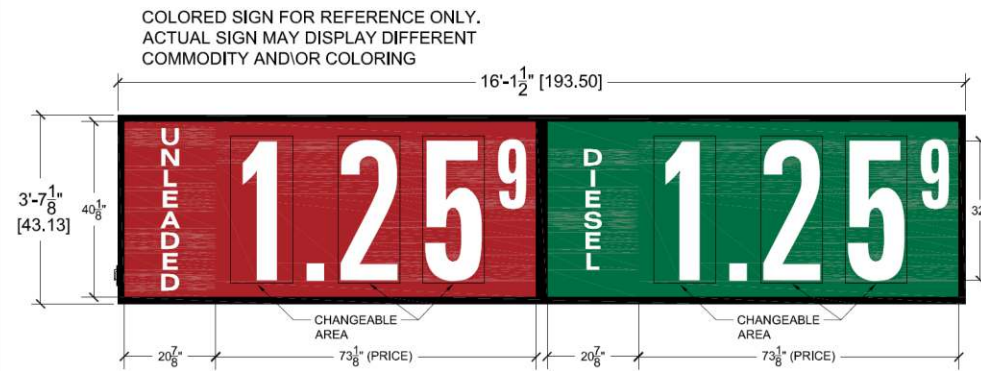

NOTES:

1. CONFORMS TO UL STD 48
2. COMMODITY BACKGROUND TO BE TRANSLUCENT WITH TRANSLUCENT COPY (11.63 SQ FT)
3. PRICE AREA BACKGROUND TO BE OPAQUE WITH TRANSLUCENT COPY
4. TOTAL CHANGEABLE AREA = 19.80 SQ FT
5. TOTAL SIGN AREA = 57.95 SQ FT
6. ALUMINUM CONSTRUCTION
7. APPROX. SIGN WEIGHT = TBD
8. INTERIOR ILLUMINATION :
LED BACKLIGHTING
TOTAL ILLUMINATED AREA: 32.59 SQ FT
1.17 WATTS/SIGN SQ FT
3333 LUMENS, 1101 NITS
9. ELECTRICAL REQUIREMENTS:
Input Voltage: 120 VAC
Control 24/7 = 2 Amps
Lighting= 3.6 Amps
TOTAL = 5.6 Amps

REVISIONS			THE INTENT OF THE DRAWING IS TO SHOW A CONCEPTUAL REPRESENTATION OF THE PROPOSED SIGNAGE. THE FINISHED SIGN MAY DIFFER SLIGHTLY FROM DRAWING.
DATE	DRAWN	CHECKED	
1:			DRAWING NUMBER: MURP0091-060920-02X MODEL NUMBER: PSE1-32-2P1F-329-NSC FOR PERMITTING INFORMATION ONLY SIGN TOLERANCES: +1/8 -1/2"
2:			
3:			
4:			
5:			

CUSTOMER: MURPHY OIL COMPANY
 ADDRESS: COMPANY
 SALES PERSON: COMPANY
 DATE: 6/10/2020
 DRAWN BY: JJB
 CHECKED BY: KRC
 STORE #:
 SALES ORDER#:
 SIGN AREA: 57.95 sq ft

2903 DELTA DRIVE
 COLORADO SPRINGS,
 CO 80910-1012
 719-392-9046
 800-759-9046

SKYLINE PRODUCTS
 SCROLL FUEL PRICE DISPLAY

All installation details are suggested only. All signs must be installed in accordance with NATIONAL, STATE ELECTRICAL, AND BUILDING CODES. Unless specifically contracted for Skyline Products, Inc. shall have no responsibility for wind loads, installations, or electrical circuits. These are the sole responsibility of the buyer/user.

Stratus™

stratusunlimited.com
 8959 Tyler Boulevard
 Mentor, Ohio 44060
 888.503.1569

CLIENT: **MURPHY USA**
 ADDRESS: Meridian Rd & Eastonville Rd
 Falcon, CO 80831
 PAGE NO.: **6**

ORDER NUMBER: 1188345
 SITE NUMBER: 22120
 PROJECT NUMBER: 82972
 PROJECT MANAGER: WAYNE MCGAHEE
 ELECTRONIC FILE NAME:
 G:\ACCOUNTS\MURPHY'S USA\LOCATIONS\2023\CO\22120_Falcon\22120_Falcon Visibility R1.cdr

Rev #	Req #	Date/Artist	Description	Rev #	Req #	Date/Artist	Description
Original	442165	08/18/23 KW					
Rev 1	477580	05/21/24 KW	Added details				

E03

CANOPY SIGNAGE

Scale: 1/2"=1'-0"

ACM PANEL COPY

(1) ONE REQUIRED

34.1 sq. ft.



Stratus™

stratusunlimited.com

8959 Tyler Boulevard
Mentor, Ohio 44060

888.503.1569

CLIENT:



ADDRESS:
Meridian Rd & Eastonville Rd
Falcon, CO 80831

PAGE NO.:

7

ORDER NUMBER:

1188345

SITE NUMBER:

22120

ELECTRONIC FILE NAME:

G:\ACCOUNTS\MURPHY'S USA_LOCATIONS\2023\CO\22120_Falcon\22120_Falcon Visibility R1.cdr

PROJECT NUMBER:

82972

PROJECT MANAGER:

WAYNE MCGAHEE

Rev #	Req #	Date/Artist	Description	Rev #	Req #	Date/Artist	Description
Original	442165	08/18/23 KW					
Rev 1	477580	05/21/24 KW	Updated color				

PRINTS ARE THE EXCLUSIVE PROPERTY OF STRATUS. THIS MATERIAL SHALL NOT BE USED, DUPLICATED, OR OTHERWISE REPRODUCED WITHOUT THE PRIOR WRITTEN CONSENT OF STRATUS.

E04

BUILDING SIGNAGE

Scale: 1/2"=1'-0"

ACM PANEL COPY

(1) ONE REQUIRED

34.1 sq. ft.



Stratus™

stratusunlimited.com

8959 Tyler Boulevard
Mentor, Ohio 44060

888.503.1569

CLIENT:



ADDRESS:
Meridian Rd & Eastonville Rd
Falcon, CO 80831

PAGE NO.:

8

ORDER NUMBER:

1188345

SITE NUMBER:

22120

ELECTRONIC FILE NAME:

G:\ACCOUNTS\MURPHY'S USA_LOCATIONS\2023\CO\22120_Falcon\
22120_Falcon Visibility R1.cdr

PROJECT NUMBER:

82972

PROJECT MANAGER:

WAYNE MCGAHEE

Rev #	Req #	Date/Artist	Description	Rev #	Req #	Date/Artist	Description
Original	442165	08/18/23 KW					
Rev 1	477580	05/21/24 KW	Updated color				

PRINTS ARE THE EXCLUSIVE PROPERTY OF STRATUS. THIS MATERIAL SHALL NOT BE USED, DUPLICATED, OR OTHERWISE REPRODUCED WITHOUT THE PRIOR WRITTEN CONSENT OF STRATUS.

E05

S/F ILLUM. STAR LOGO


ME-STAR-72

Scale: 3/4"=1'-0"

34.9 square feet

6'-0"

5'-9-3/4"

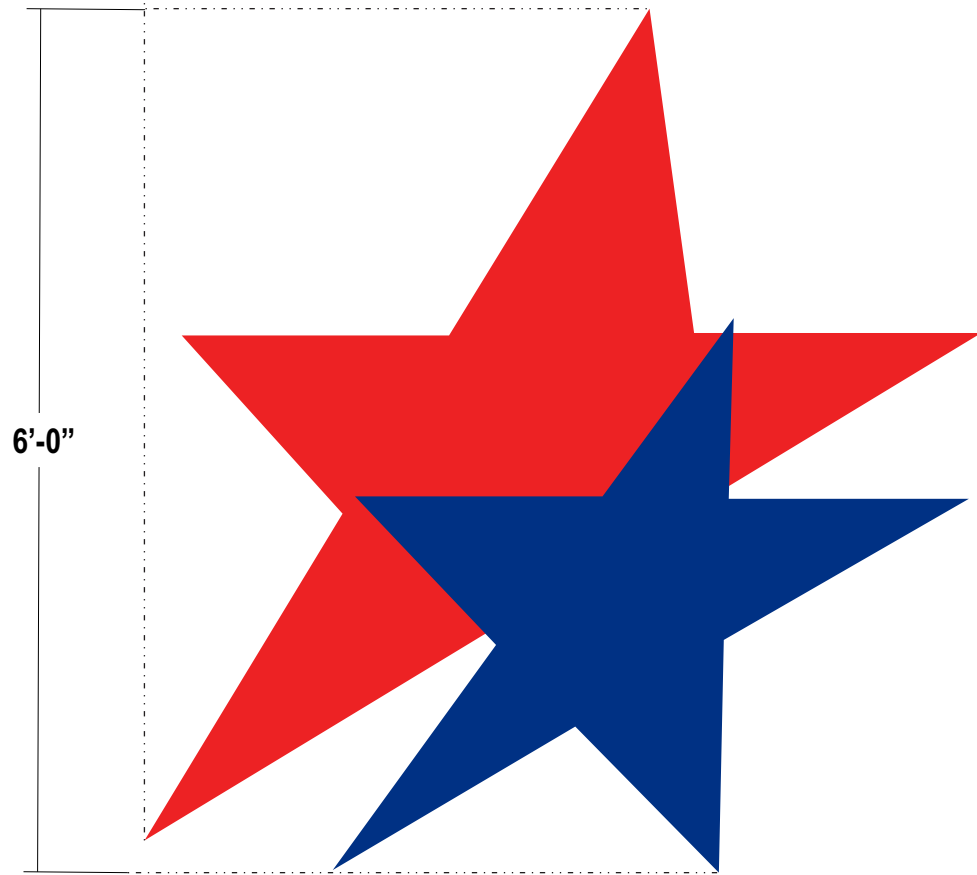

ELECTRICAL	
LED'S	(44) CURRENT GEMX2471-W1 (MAX 7100K)
P.S.	(2) CURRENT GEPS24-25U-NA
AMPS	0.6 TOTAL (0.3/EA)
V.A.	120 VOLTS WATTS 72
CIRCUITS	1-20 AMP


- FACES:** .187 White polycarbonate w/ surface applied translucent vinyl graphics as shown
- TRIMCAP:** 2" trimcap - red & Blue as required to match faces
- RETURNS:** 5" deep .063 alum. - pre-finished White
- BACKS:** .063 alum. - insides pre-finished White
- ILLUM.:** **White GE led illumination w/ self contained power supplies; Disconnect switch must be located on outside of returns**
- INSTALL:** **BLUE STAR:** Thru bolted using all thread into blocking as required 12" standard length of threaded rod will be supplied unless otherwise noted; 3/8" threaded rod into blocking or Stratus approved equivalent
RED STAR: Mounted on top of Blue star with attachment points in open areas only - 5" stand off from wall
- CLADDING:** Fab'd aluminum shroud to surround red star 5" deep to conceal fasteners and stand offs; Painted White to match returns

EACH STAR IS FABRICATED AS A SEPARATE CHANNEL LETTER

SCALE: 1/4"=1'-0"

5'-9-1/4" x 5'-9-3/4"

3'-10-1/4" x 4'-5"

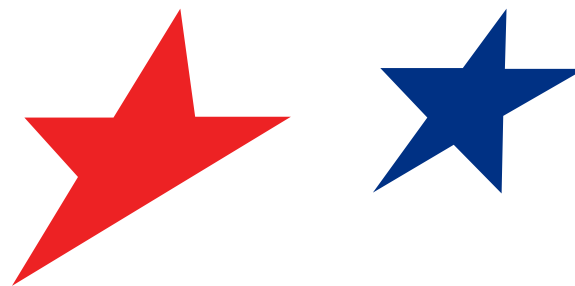

COLOR PALETTE



STAR / TRIMCAP:

Pantone 287 Blue
3M 3630-87 Royal Blue




RETURNS:

White



STAR / TRIMCAP:

Pantone 485 Red
3M 3630-43 Red

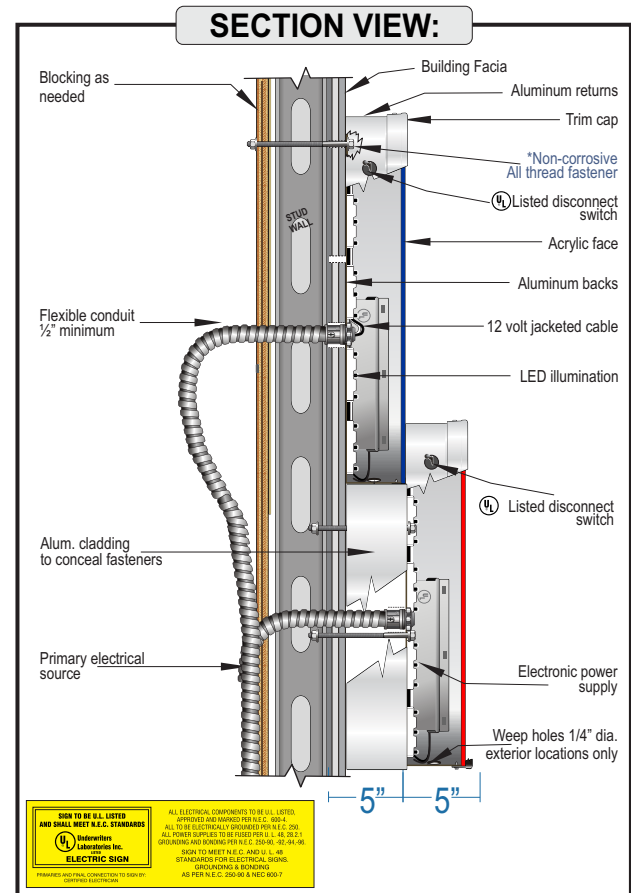

Stratus™

stratusunlimited.com

8959 Tyler Boulevard
Mentor, Ohio 44060

888.503.1569

CLIENT:

MURPHY USA

ADDRESS:

Meridian Rd & Eastonville Rd
Falcon, CO 80831

PAGE NO.:

9

ORDER NUMBER:

1188345

SITE NUMBER:

22120

ELECTRONIC FILE NAME:

G:\ACCOUNTS\MURPHY'S USA\LOCATIONS\2023\CO\22120_Falcon\22120_Falcon Visibility R1.cdr

PROJECT NUMBER:

82972

PROJECT MANAGER:


WAYNE MCGAHEE

Rev #	Req #	Date/Artist	Description	Rev #	Req #	Date/Artist	Description
Original	442165	08/18/23 KW					
Rev 1	477580	05/21/24 KW	Updated color				

E06 D/F ILLUM. MONUMENT

Scale: 3/8"=1'-0"

75 square feet

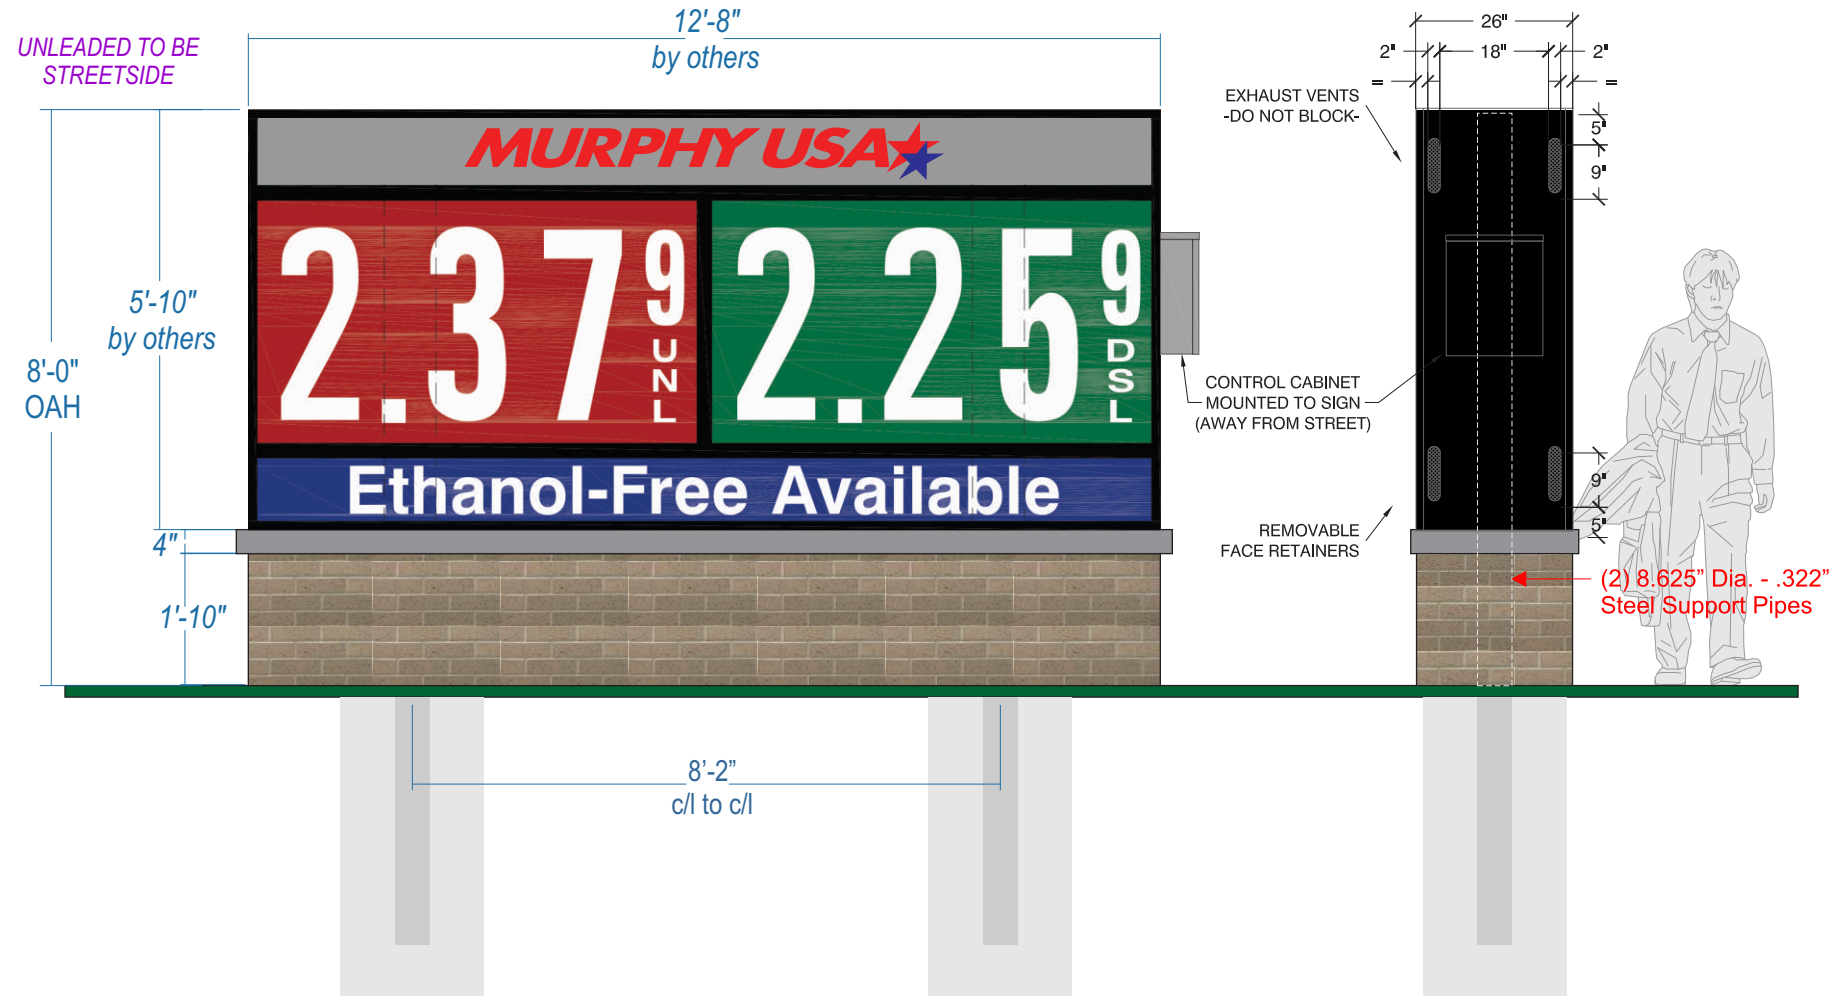


CABINET: 26" deep D/F Illum. cabinet provided BY OTHERS

SUPPORT POLE: (2) Two 8.625" \ .322" thick internal support pole required

INSTALL: Direct burial installation as required by city code and engineering requirements;
ENGINEERING AND FOUNDATION DETAILS TO FOLLOW

BASE: Option A: Masonry Brick Construction w/ 4" Capstone - *Provided by GC*;
Option B: Fab'd alum. framework for pole covers with 3/4" backer board or equivalent overlay; Endicott Thin Brick veneer installed over framework; Brick veneer shown as Light Sandstone Velour 4" capstone - *Provide by GC*

JOB NOTES: Sign cabinet to be provided by others; STRATUS to install STRATUS responsible for footer/ foundation/ support poles; Base with capstone - *Provided by Others*

 MODULAR BRICK VENEER LIGHT - SANDSTONE VELOUR BY ENDICOTT

Stratus™

stratusunlimited.com

8959 Tyler Boulevard
Mentor, Ohio 44060

888.503.1569

CLIENT:

MURPHY USA★

ADDRESS:

Meridian Rd & Eastonville Rd
Falcon, CO 80831

PAGE NO.:

11

ORDER NUMBER:

1188345

SITE NUMBER:

22120

ELECTRONIC FILE NAME:

G:\ACCOUNTS\M\MURPHY'S USA\LOCATIONS\2023\CO\22120_Falcon\22120_Falcon Visibility R1.cdr

PROJECT NUMBER:

82972



PROJECT MANAGER:

WAYNE MCGAHEE


Rev #	Req #	Date/Artist	Description	Rev #	Req #	Date/Artist	Description
Original	442165	08/18/23 KW					
Rev 1	477580	05/21/24 KW	Updated color				

D/F ILLUM. MONUMENT ELECTRICAL DETAILS

Scale: REFERENCE ONLY

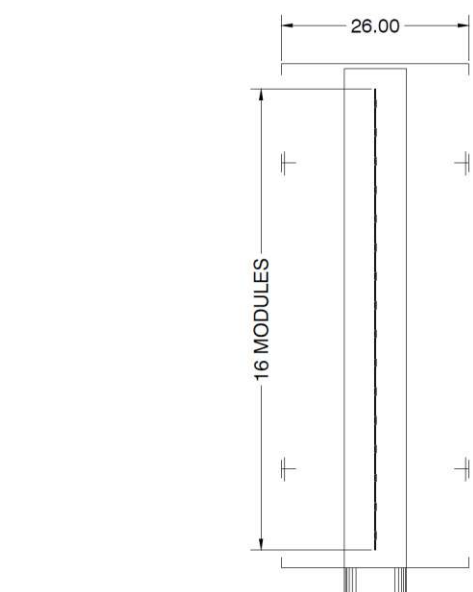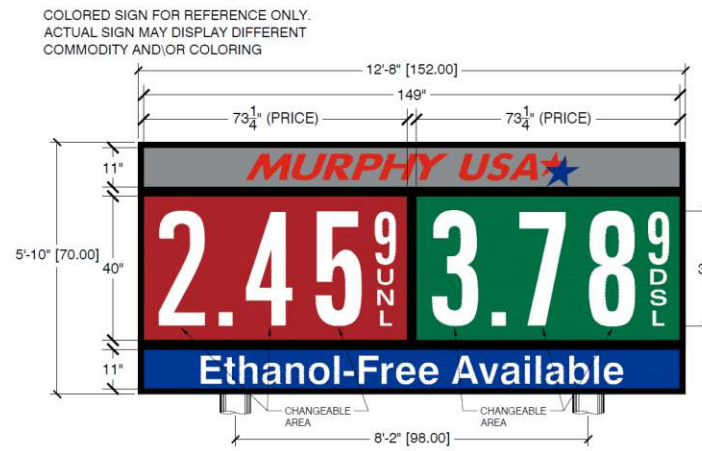

"SIGN PERMITTING INFORMATION"

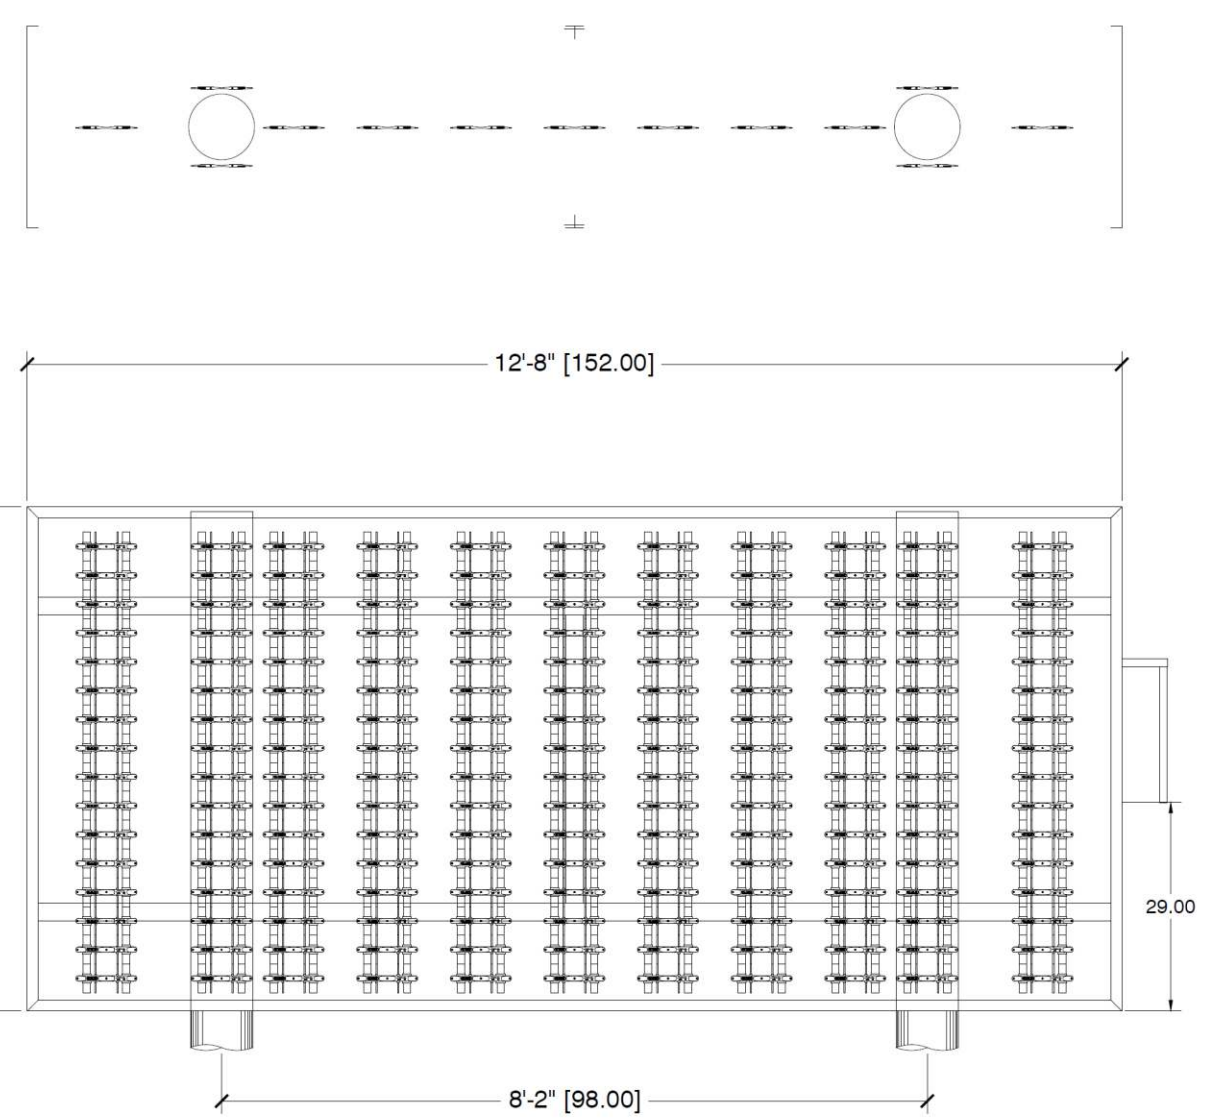

- NOTES:**
- CONFORMS TO UL STD 48
 - COMMODITY BACKGROUND TO BE TRANSLUCENT WITH TRANSLUCENT COPY
 - PRICE AREA BACKGROUND TO BE OPAQUE WITH TRANSLUCENT COPY
 - TOTAL CHANGEABLE AREA = 19.80 SQ FT
 - TOTAL SIGN AREA = 73.89 SQ FT
 - ALUMINUM CONSTRUCTION
 - APPROX. SIGN WEIGHT = TBD
 - INTERIOR ILLUMINATION :
LED BACKLIGHTING
TOTAL ILLUMINATED AREA: 45.44 SQ FT
2.64 WATTS/SIGN SQ FT
9574 LUMENS, 2268 NITS
 - ELECTRICAL REQUIREMENTS:
Input Voltage: 120 VAC
Control 24/7 = 2 Amps
Lighting = 7.2 Amps
TOTAL = 9.2 Amps

REVISIONS	THE INTENT OF THE DRAWING IS TO SHOW A CONCEPTUAL REPRESENTATION OF THE PROPOSED SIGNAGE. THE FINISHED SIGN MAY DIFFER SLIGHTLY FROM DRAWING.
1:	DRAWING NUMBER: MURP0091-082018-01x
2:	MODEL NUMBER: PSE1-32-2P2F-329-ITPBD
3:	FOR PERMITTING INFORMATION ONLY
4:	SIGN TOLERANCES: +1/8 -1/2"
5:	

CUSTOMER:	MURPHY OIL COMPANY
ADDRESS:	
SALESPERSON:	COMPANY
DATE:	05/21/24
DRAWN BY:	BKM
CHECKED BY:	JJB
STORE #:	
SALES ORDER#:	
SIGN AREA:	73.89 sq ft

2903 DELTA DRIVE
COLORADO SPRINGS,
CO 80910-1012
719-392-9046
800-759-9046

SKYLINE PRODUCTS
MODEL 32", DOUBLE PRODUCT
DOUBLE FACE
SCROLL, FUEL PRICE DISPLAY
SHEET # 01MURP-32MON-RWGW-XXXX-70

All installation details are suggested only. All signs must be installed in accordance with NATIONAL STATE ELECTRICAL AND BUILDING CODES. Unless specifically contracted for Skyline Products, Inc. shall have no responsibility for wind loads, installations, or electrical circuits. These are the sole responsibility of the buyer/user.

Stratus™

stratusunlimited.com
8959 Tyler Boulevard
Mentor, Ohio 44060
888.503.1569

CLIENT:	MURPHY USA
ADDRESS:	Meridian Rd & Eastonville Rd Falcon, CO 80831
PAGE NO.:	12


ORDER NUMBER:	1188345	PROJECT NUMBER:	82972
SITE NUMBER:	22120	PROJECT MANAGER:	WAYNE MCGAHEE
ELECTRONIC FILE NAME:	G:\ACCOUNTS\MURPHY'S USA\LOCATIONS\2023\CO\22120_Falcon\22120_Falcon Visibility R1.cdr		

Rev #	Req #	Date/Artist	Description	Rev #	Req #	Date/Artist	Description
Original	442165	08/18/23 KW					
Rev 1	477580	05/21/24 KW	Added details				

OVERVIEW SITE PLAN

REFERENCE ONLY

**PROPOSED
LOCATION**

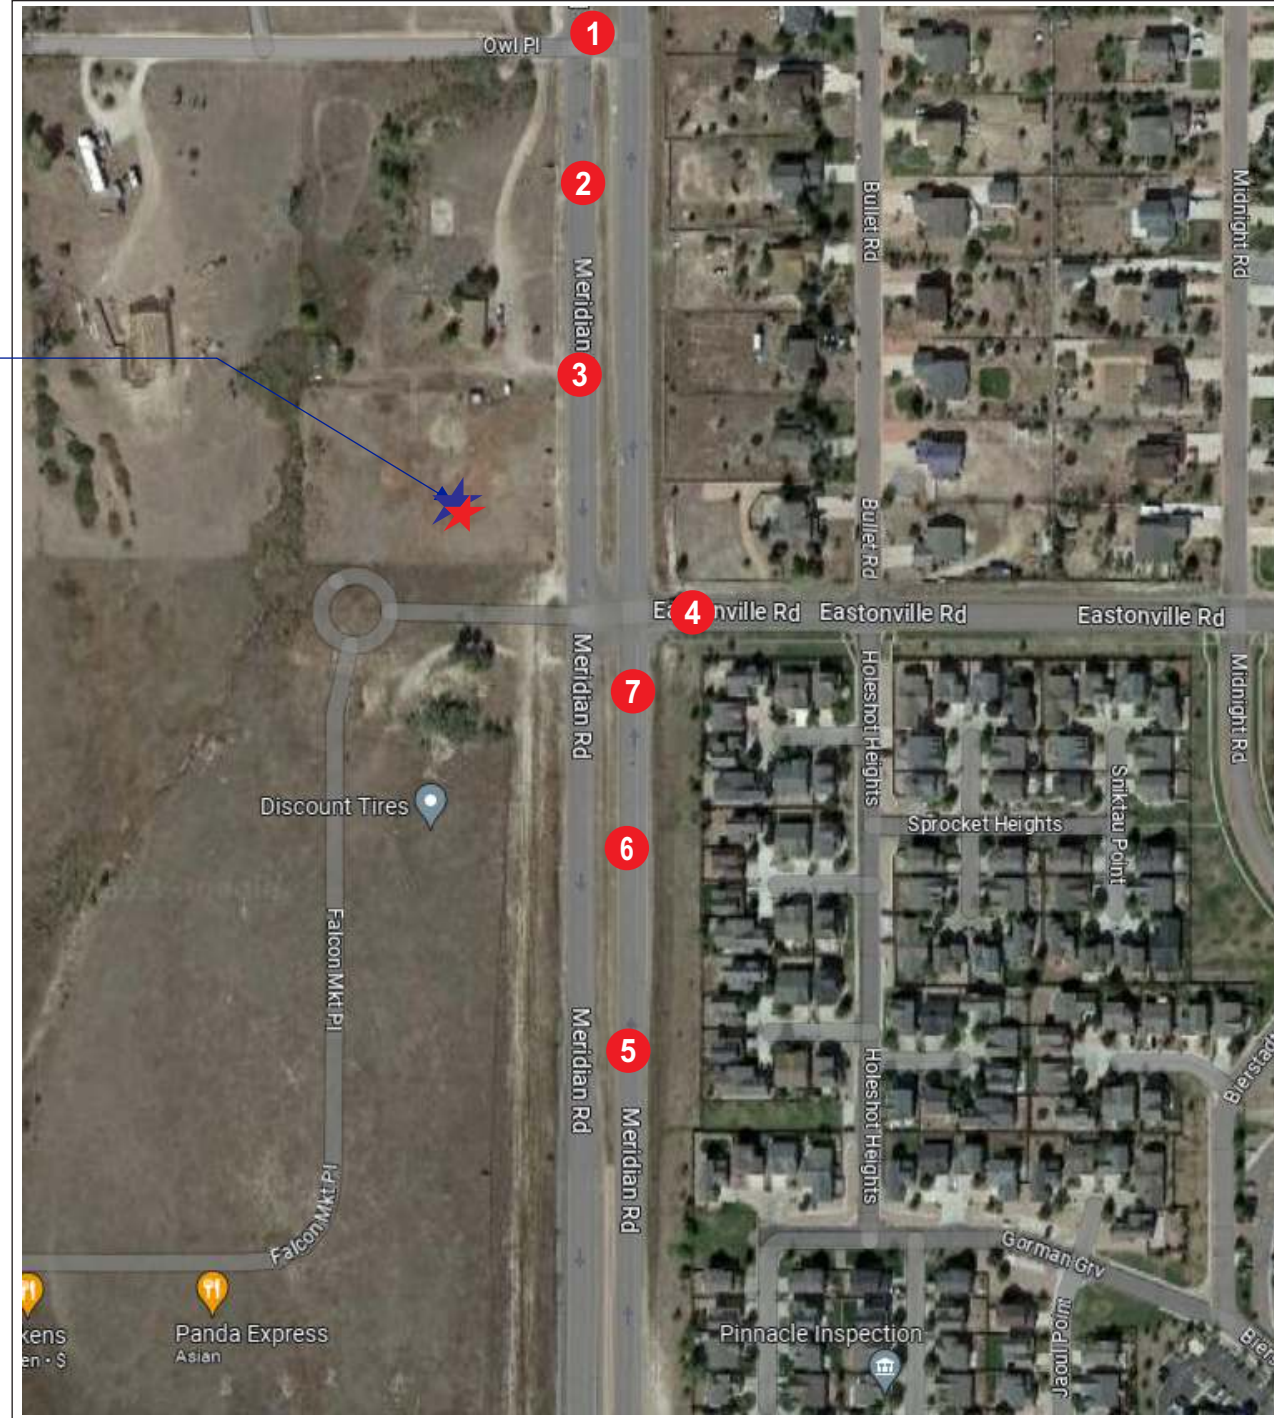

Stratus™

stratusunlimited.com

8959 Tyler Boulevard
Mentor, Ohio 44060

888.503.1569

CLIENT:
MURPHY USA

ADDRESS:
Meridian Rd & Eastonville Rd
Falcon, CO 80831

PAGE NO.:
13

ORDER NUMBER:
1188345

SITE NUMBER:
22120

ELECTRONIC FILE NAME:
G:\ACCOUNTS\MURPHY'S USA\LOCATIONS\2023\CO\22120_Falcon\
22120_Falcon Visibility R1.cdr

PROJECT NUMBER:
82972

PROJECT MANAGER:
WAYNE MCGAHEE

Rev #	Req #	Date/Artist	Description	Rev #	Req #	Date/Artist	Description
Original	442165	08/18/23 KW					
Rev 1	477580	05/21/24 KW					

PRINTS ARE THE EXCLUSIVE PROPERTY OF STRATUS. THIS MATERIAL SHALL NOT BE USED, DUPLICATED, OR OTHERWISE REPRODUCED WITHOUT THE PRIOR WRITTEN CONSENT OF STRATUS.

STREET VIEW

REFERENCE ONLY


1

SOUTH ON MERIDIAN ROAD



2

SOUTH ON MERIDIAN ROAD

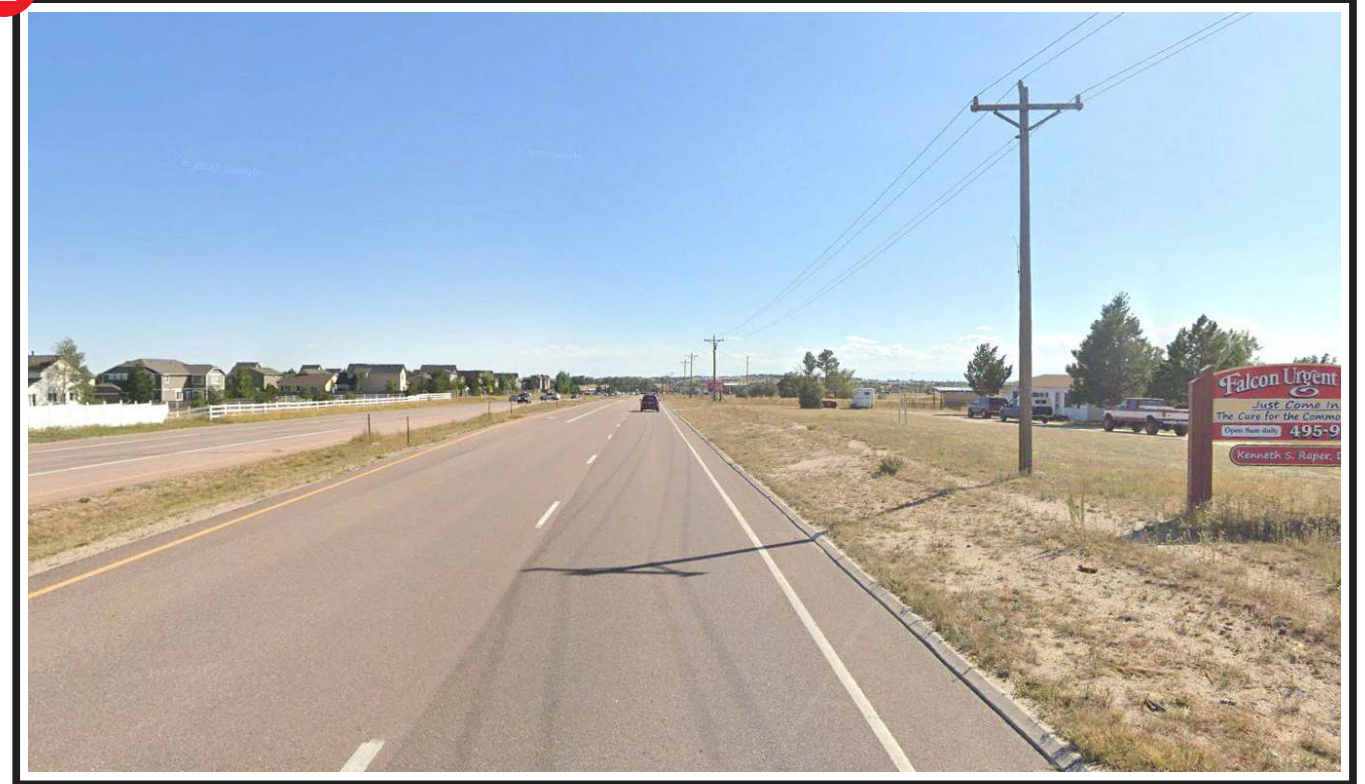

Stratus™

stratusunlimited.com

8959 Tyler Boulevard
Mentor, Ohio 44060

888.503.1569

CLIENT:
MURPHY USA★

ADDRESS:
Meridian Rd & Eastonville Rd
Falcon, CO 80831

PAGE NO.:
14

ORDER NUMBER:
1188345

SITE NUMBER:
22120

ELECTRONIC FILE NAME:
G:\ACCOUNTS\MURPHY'S USA\LOCATIONS\2023\CO\22120_Falcon\
22120_Falcon Visibility R1.cdr

PROJECT NUMBER:
82972

PROJECT MANAGER:
WAYNE MCGAHEE

Rev #	Req #	Date/Artist	Description	Rev #	Req #	Date/Artist	Description
Original	442165	08/18/23 KW					
Rev 1	477580	05/21/24 KW					

STREET VIEW

REFERENCE ONLY

3

SOUTH ON MERIDIAN ROAD



4

EASTONVILLE ROAD



StratusTM

stratusunlimited.com

8959 Tyler Boulevard
Mentor, Ohio 44060

888.503.1569

CLIENT:

MURPHY USA★

ADDRESS:

Meridian Rd & Eastonville Rd
Falcon, CO 80831

PAGE NO.:

15

ORDER NUMBER:

1188345

SITE NUMBER:

22120

ELECTRONIC FILE NAME:

G:\ACCOUNTS\MURPHY'S USA\LOCATIONS\2023\CO\22120_Falcon\
22120_Falcon Visibility R1.cdr

PROJECT NUMBER:

82972

PROJECT MANAGER:

WAYNE MCGAHEE

Rev #	Req #	Date/Artist	Description	Rev #	Req #	Date/Artist	Description
Original	442165	08/18/23 KW					
Rev 1	477580	05/21/24 KW					

PRINTS ARE THE EXCLUSIVE PROPERTY OF STRATUS. THIS MATERIAL SHALL NOT BE USED, DUPLICATED, OR OTHERWISE REPRODUCED WITHOUT THE PRIOR WRITTEN CONSENT OF STRATUS.

STREET VIEW

REFERENCE ONLY

5

NORTH ON MERIDIAN ROAD



6

NORTH ON MERIDIAN ROAD



StratusTM

stratusunlimited.com

8959 Tyler Boulevard
Mentor, Ohio 44060

888.503.1569

CLIENT:
MURPHY USA★

ADDRESS:
Meridian Rd & Eastonville Rd
Falcon, CO 80831

PAGE NO.:
16

ORDER NUMBER:
1188345

SITE NUMBER:
22120

ELECTRONIC FILE NAME:
G:\ACCOUNTS\MURPHY'S USA\LOCATIONS\2023\CO\22120_Falcon\
22120_Falcon Visibility R1.cdr

PROJECT NUMBER:
82972

PROJECT MANAGER:
WAYNE MCGAHEE

Rev #	Req #	Date/Artist	Description	Rev #	Req #	Date/Artist	Description
Original	442165	08/18/23 KW					
Rev 1	477580	05/21/24 KW					


PRINTS ARE THE EXCLUSIVE PROPERTY OF STRATUS. THIS MATERIAL SHALL NOT BE USED, DUPLICATED, OR OTHERWISE REPRODUCED WITHOUT THE PRIOR WRITTEN CONSENT OF STRATUS.

STREET VIEW

REFERENCE ONLY

7

NORTH ON MERIDIAN ROAD

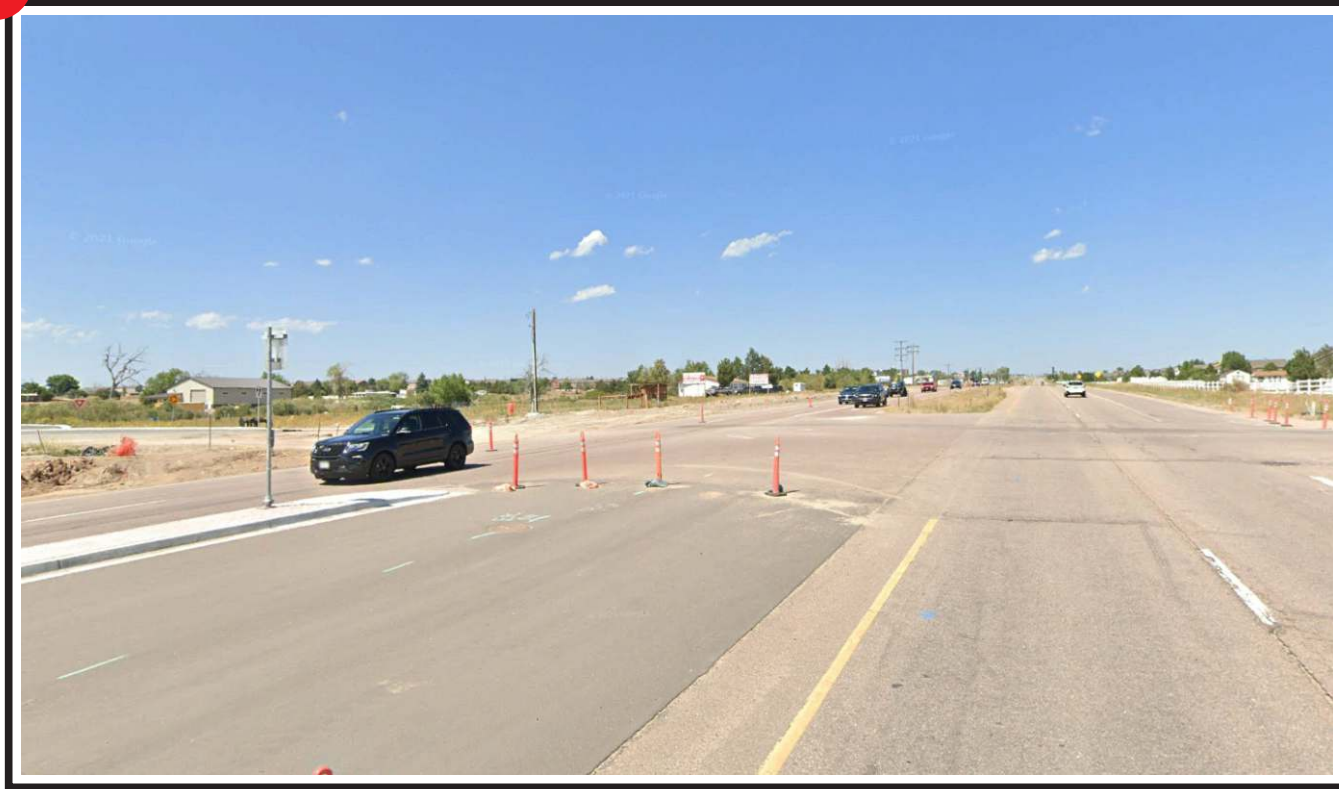

StratusTM

stratusunlimited.com

8959 Tyler Boulevard
Mentor, Ohio 44060

888.503.1569

CLIENT:

MURPHY USA★

ADDRESS:

Meridian Rd & Eastonville Rd
Falcon, CO 80831

PAGE NO.:

17

ORDER NUMBER:

1188345

SITE NUMBER:

22120

ELECTRONIC FILE NAME:

G:\ACCOUNTS\M\MURPHY'S USA\LOCATIONS\2023\CO\22120_Falcon\22120_Falcon Visibility R1.cdr

PROJECT NUMBER:

82972

PROJECT MANAGER:

WAYNE MCGAHEE

Rev #	Req #	Date/Artist	Description	Rev #	Req #	Date/Artist	Description
Original	442165	08/18/23 KW					
Rev 1	477580	05/21/24 KW					

PRINTS ARE THE EXCLUSIVE PROPERTY OF STRATUS. THIS MATERIAL SHALL NOT BE USED, DUPLICATED, OR OTHERWISE REPRODUCED WITHOUT THE PRIOR WRITTEN CONSENT OF STRATUS.