


Please put all items on one site plan,
I have attached an example

Please add the following:
Owner name, contact telephone number and email
Applicant name, contact number and email
Property address
Property tax schedule number
Legal description
Lot size
Lot area coverage calculation
Current zoning of property

- Additional comments on following pages




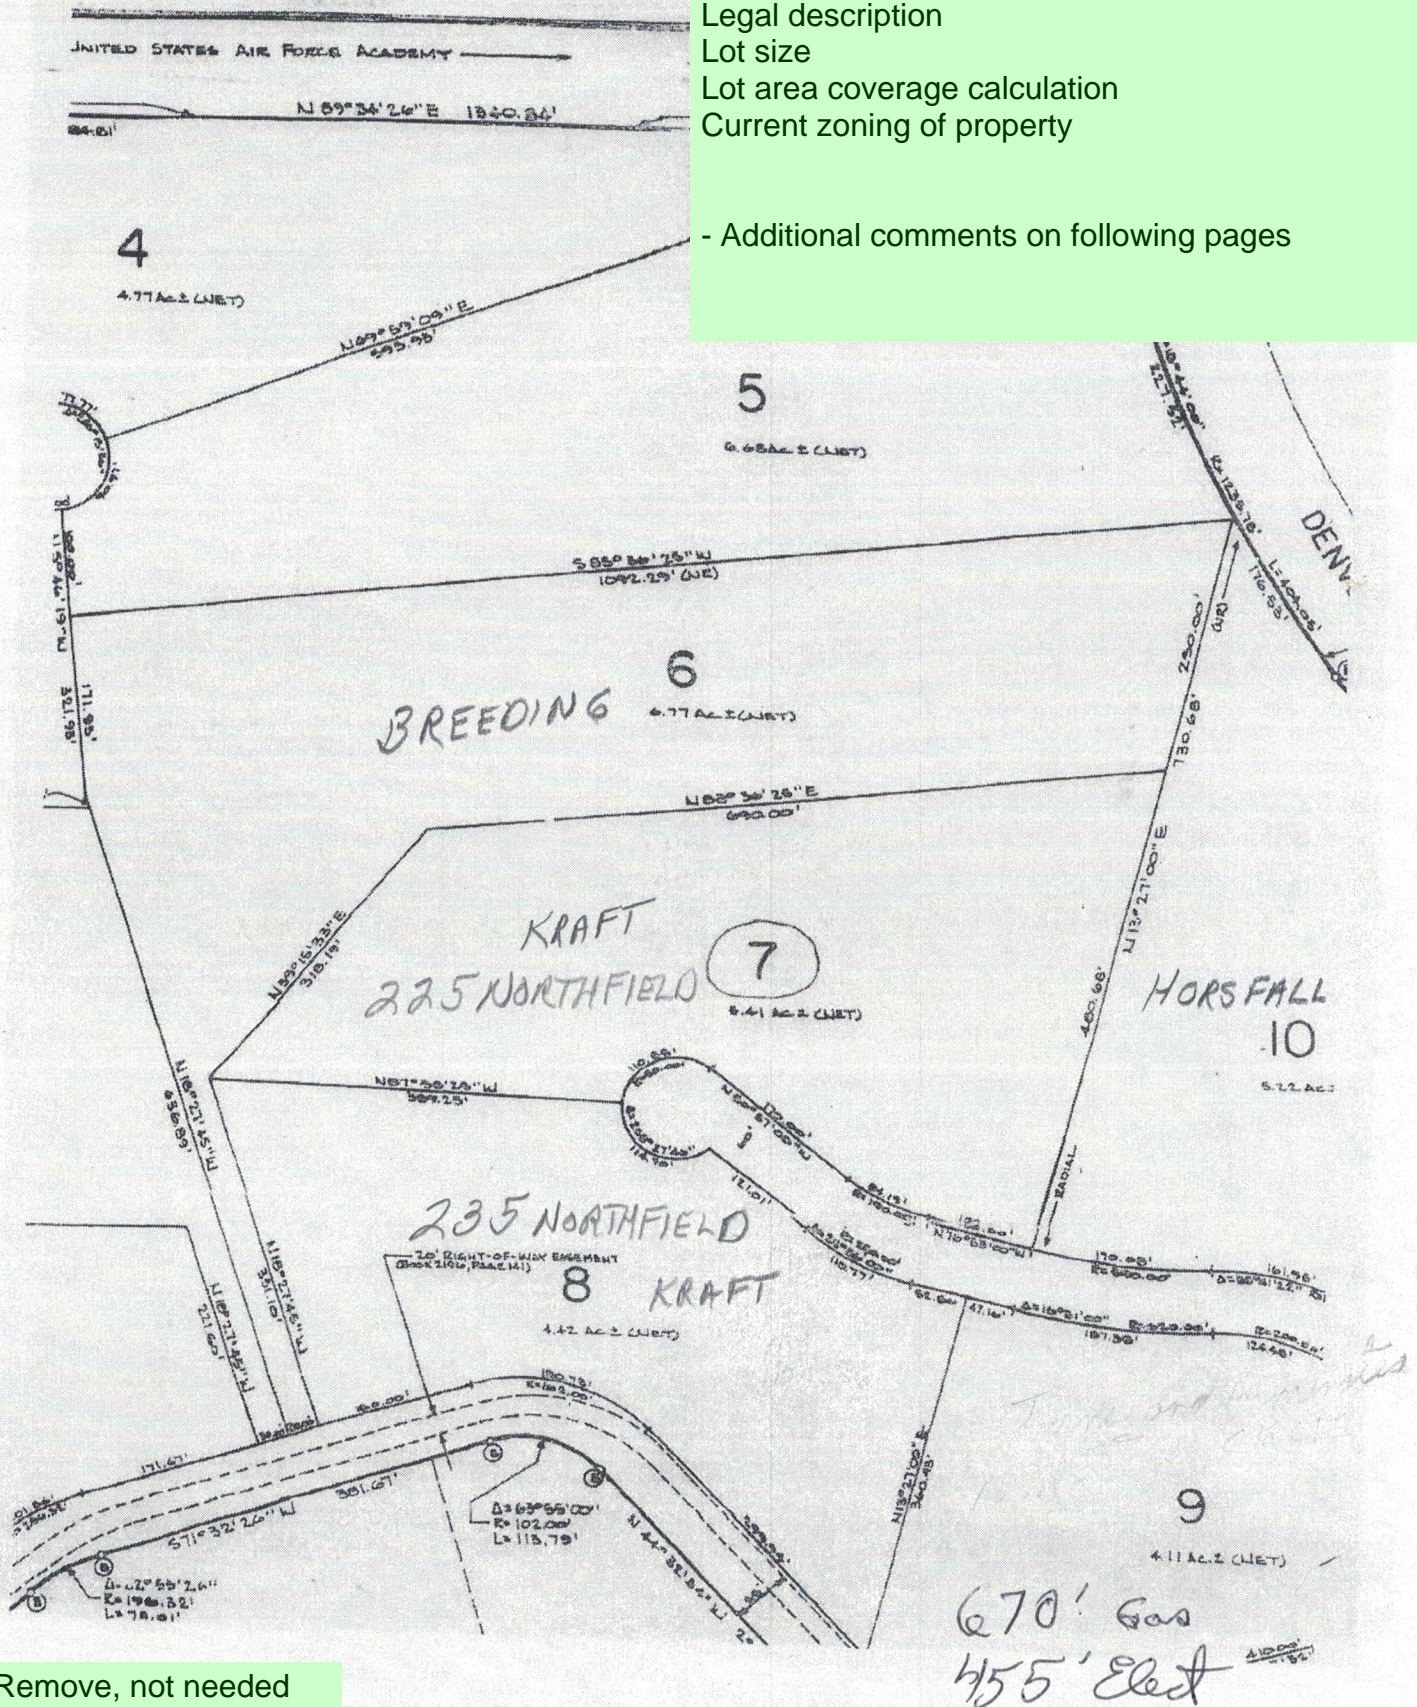


Remove, not needed


- Please show and label all easements and driveways.

The driveway outline is inconsistent with the last page in the submitted site plan. Please revise.

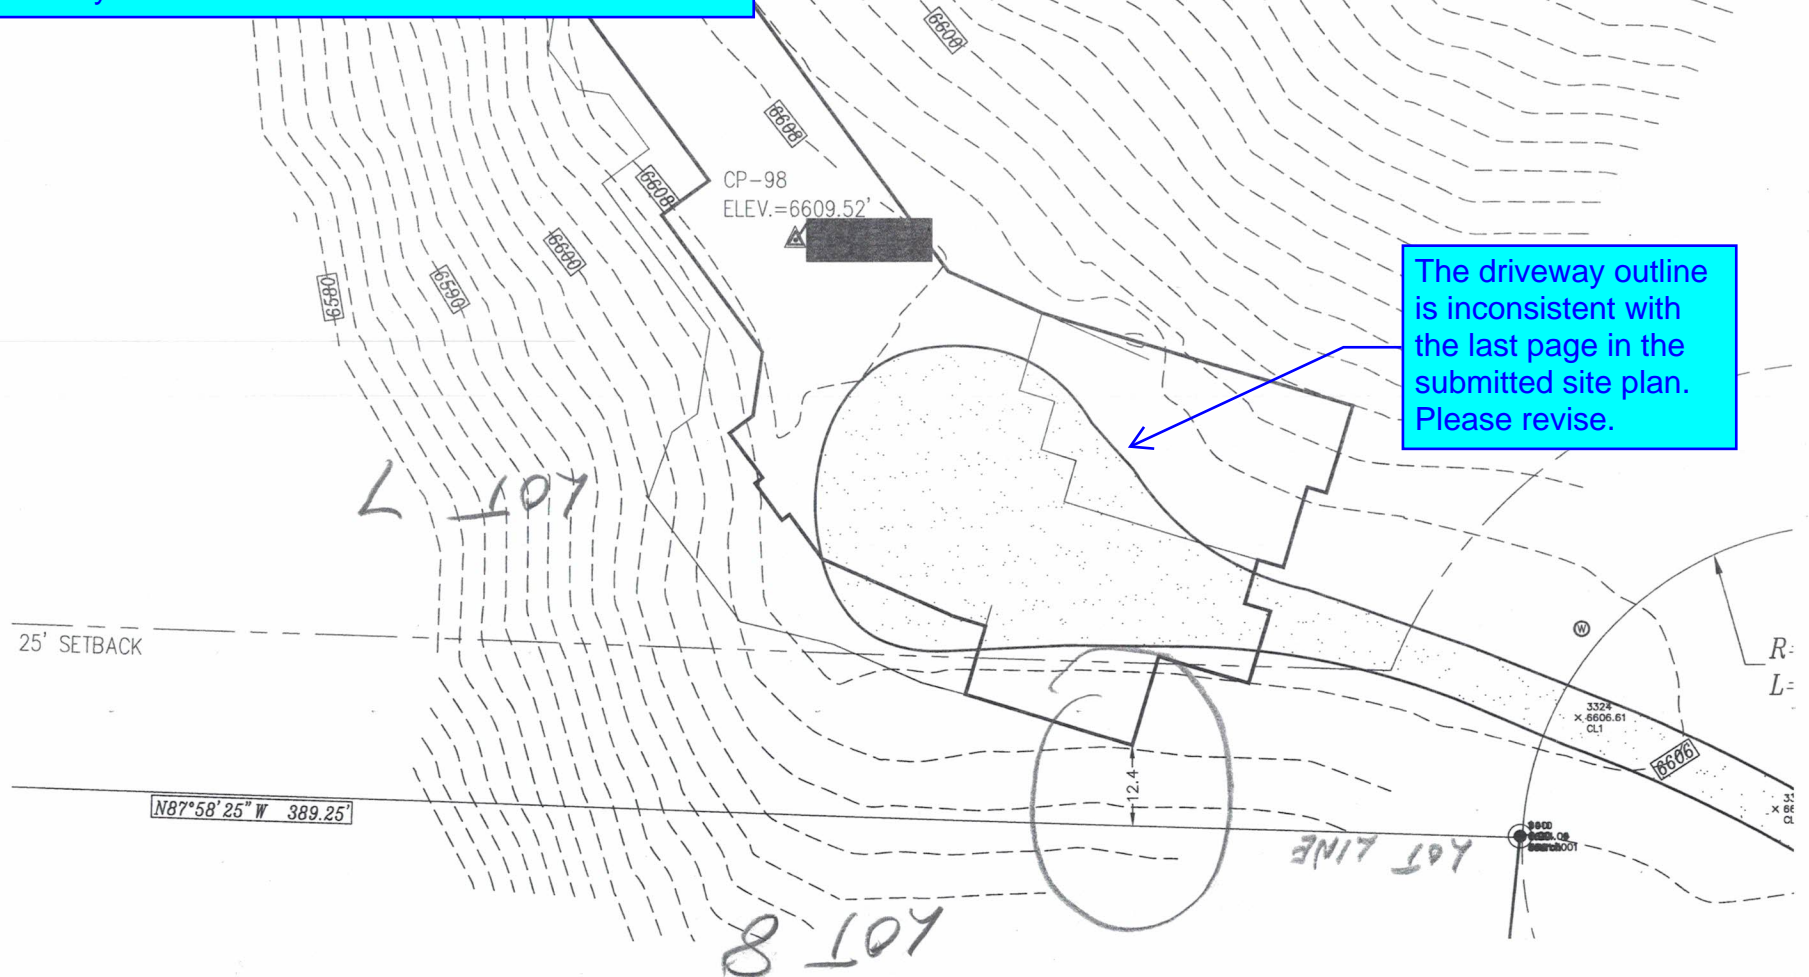

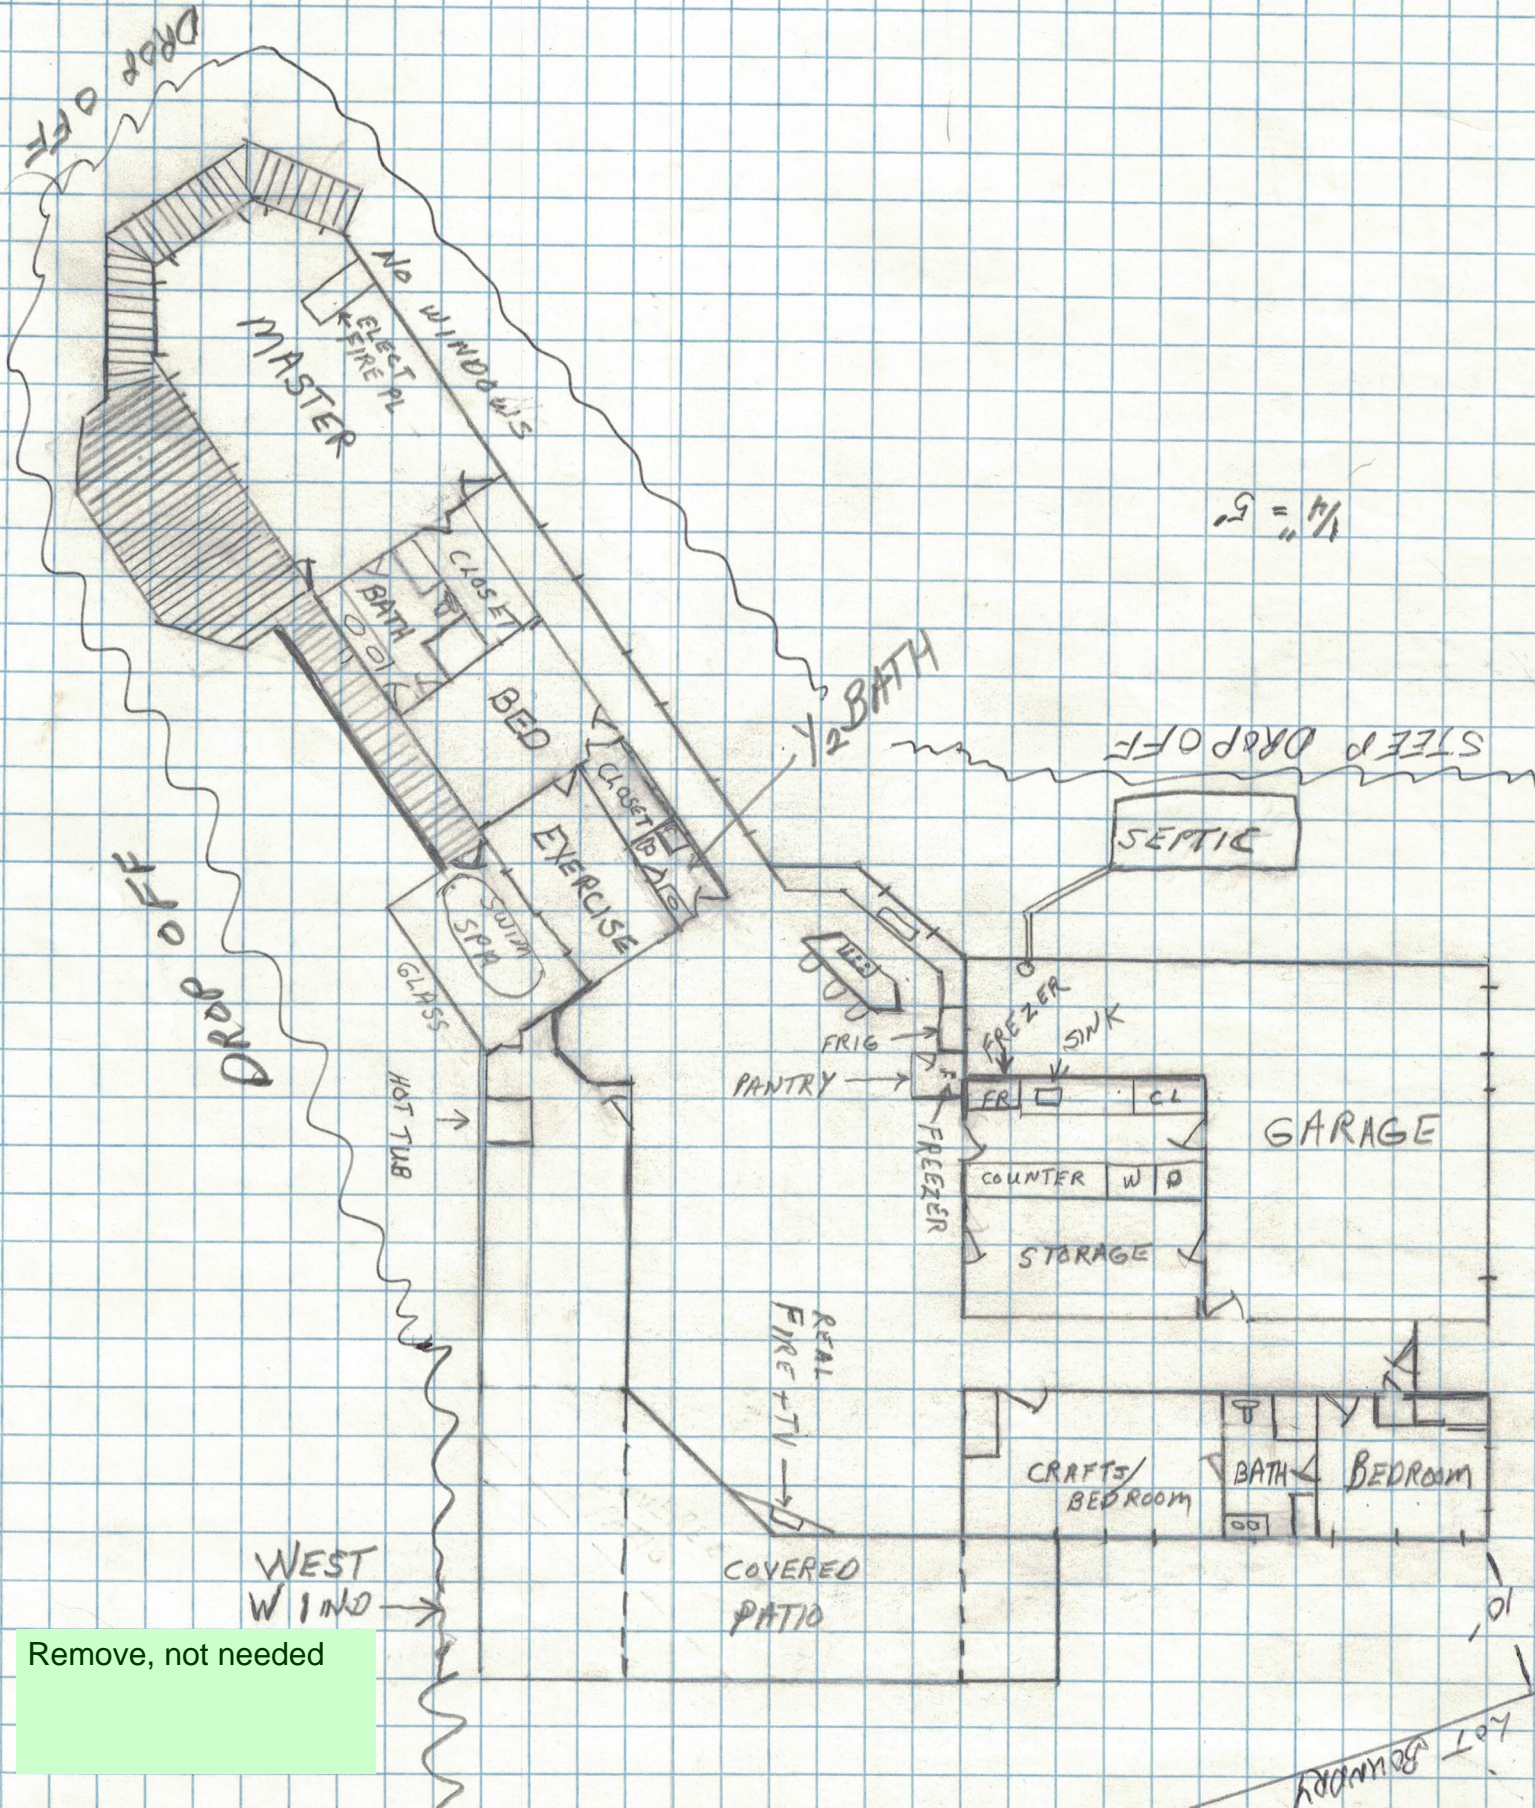

Remove, not needed

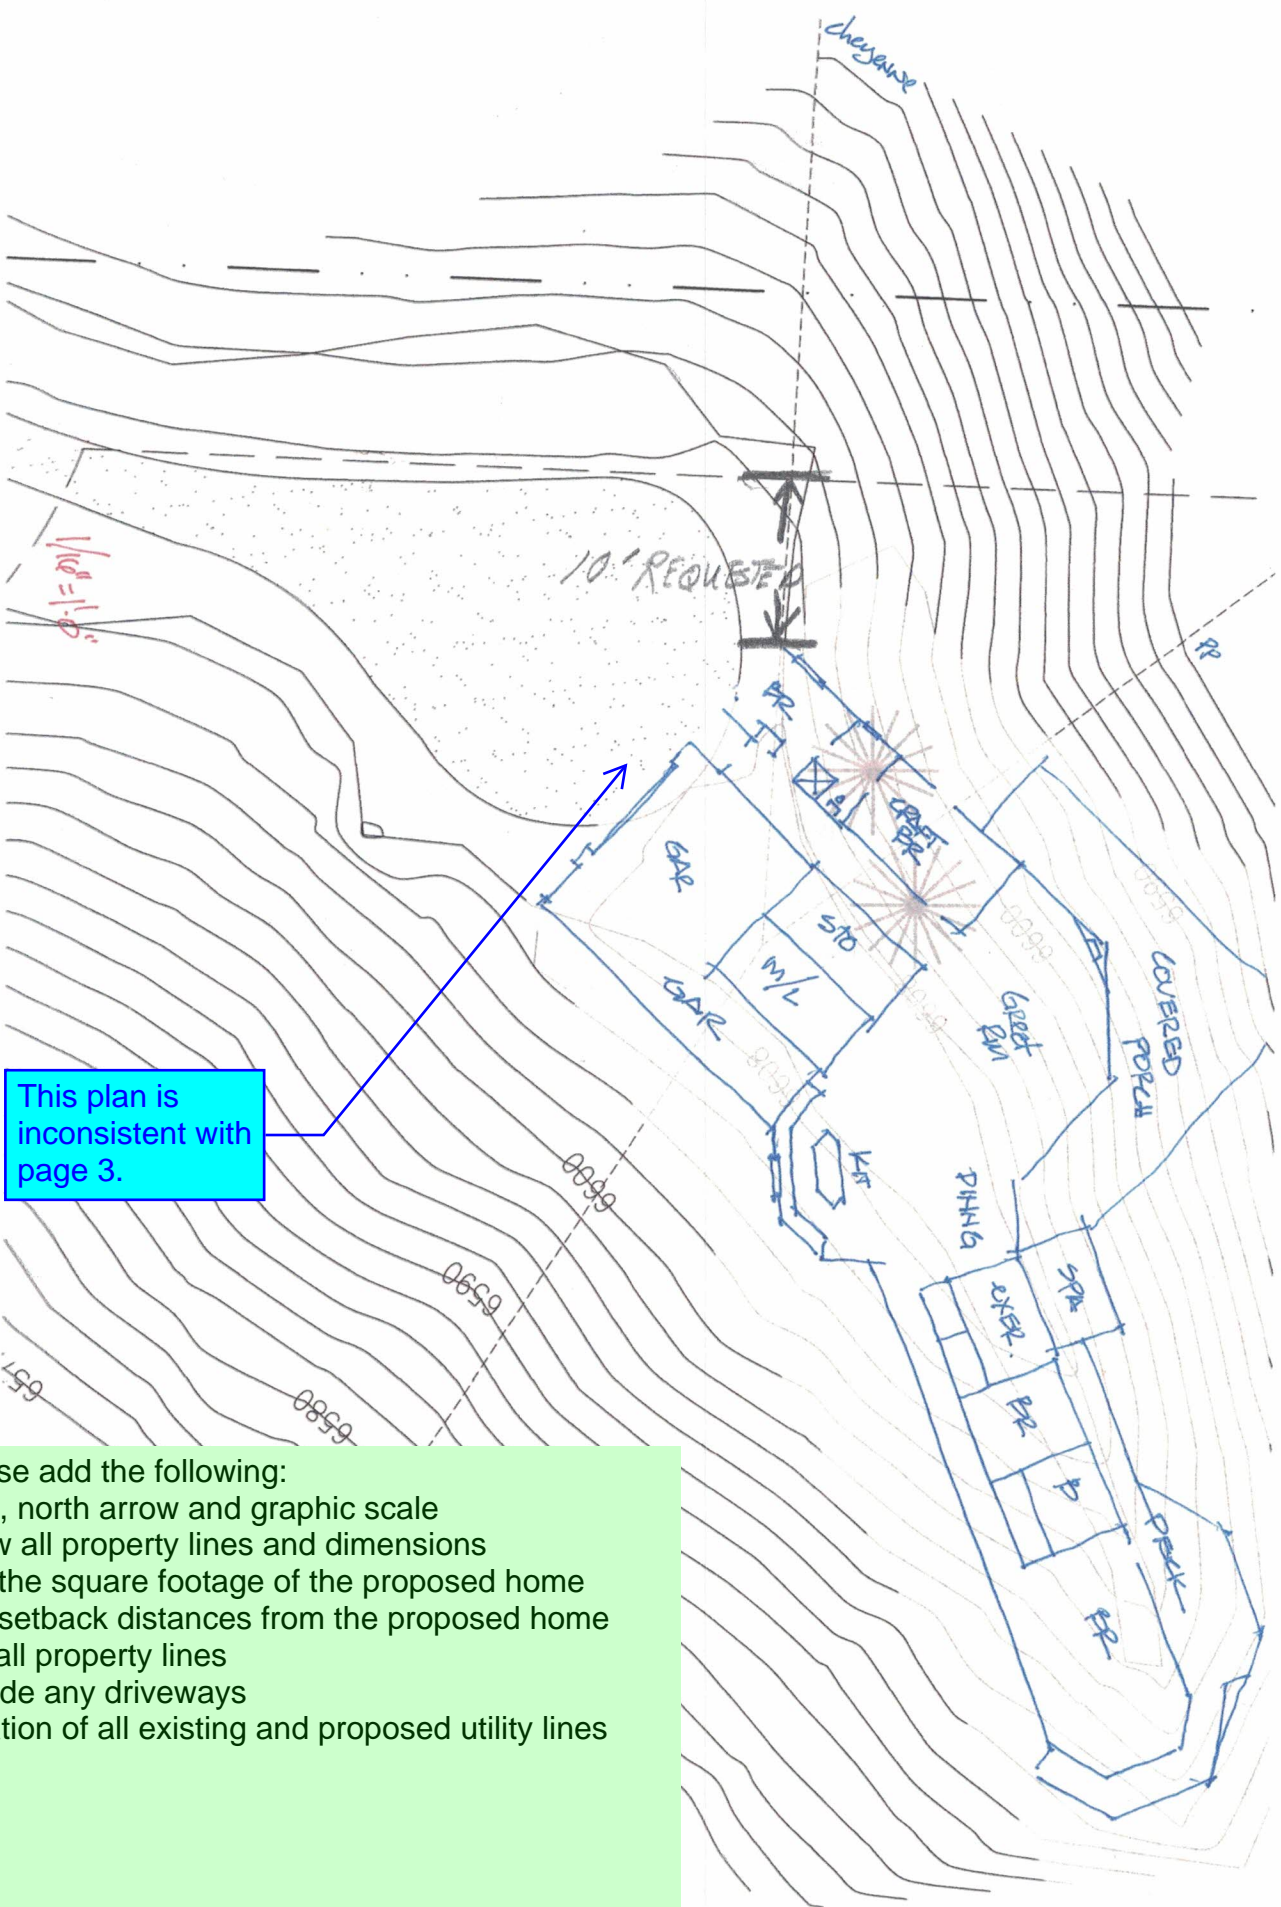

This plan is inconsistent with page 3.

- Please add the following:
- Date, north arrow and graphic scale
 - Show all property lines and dimensions
 - Add the square footage of the proposed home
 - Add setback distances from the proposed home and all property lines
 - Include any driveways
 - Location of all existing and proposed utility lines