



TIMBER FOOTER ELEVATION

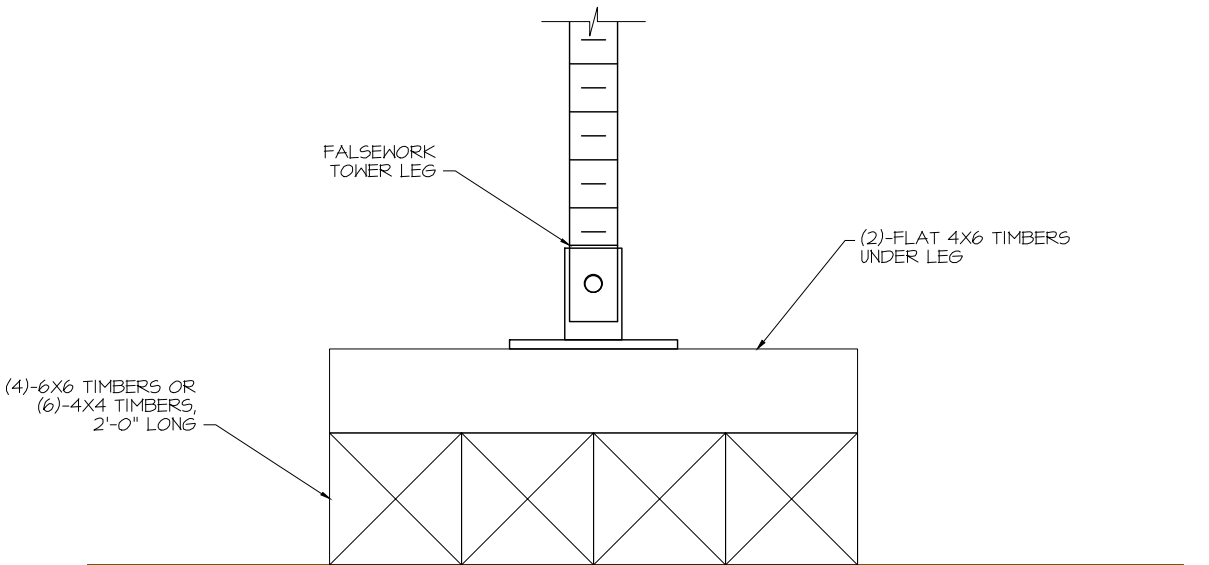

TIMBER FOOTER DETAIL

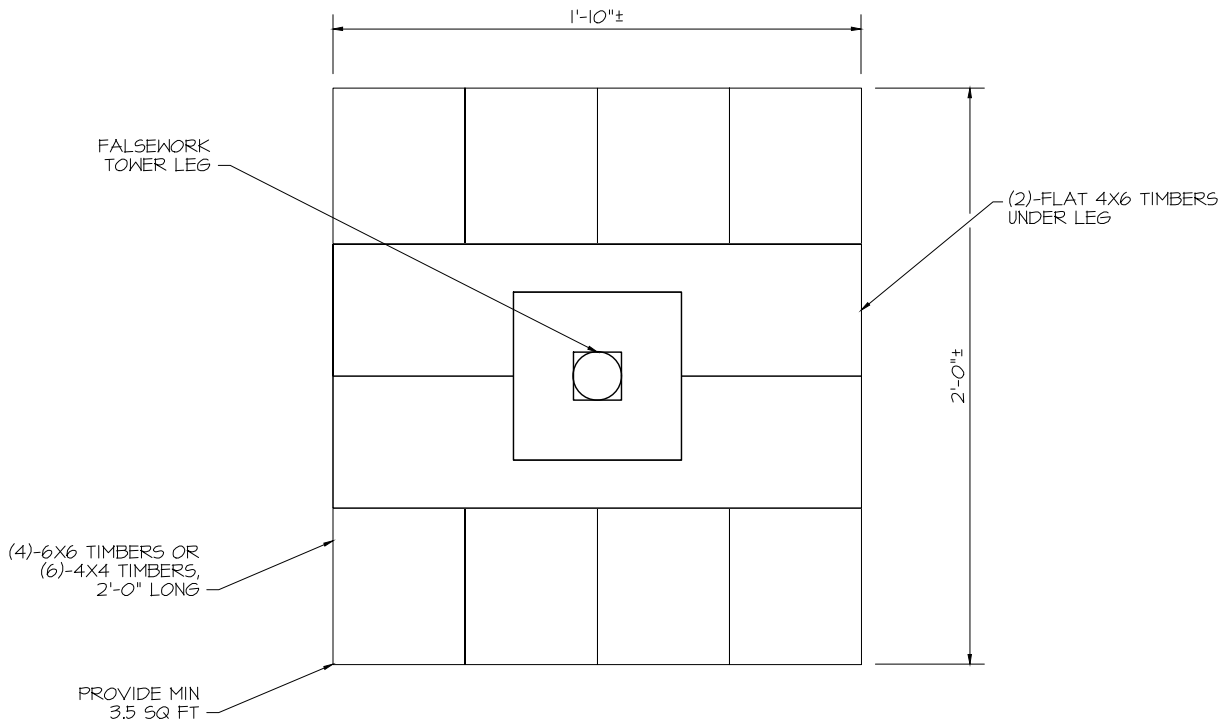

TIMBER FOOTER PLAN

ISSUED FOR
CONSTRUCTION




11-05-21


REVISIONS		DATE	BY	PREPARED FOR:
1				
2				
3				
4				
5				
6				
7				




DESIGNED BY:	MTR	PROJECT TITLE	FOREST LAKES BRIDGE	PROJECT LOCATION	MONUMENT, CO
DRAWN BY:	AJM	FALSEWORK DESIGN			STRUCT./JOB:
PROJECT MANAGER:	MTR				
DATE:	11/5/21	FALSEWORK TOWER FOOTER DETAILS			SHEET NO.
					FW-01

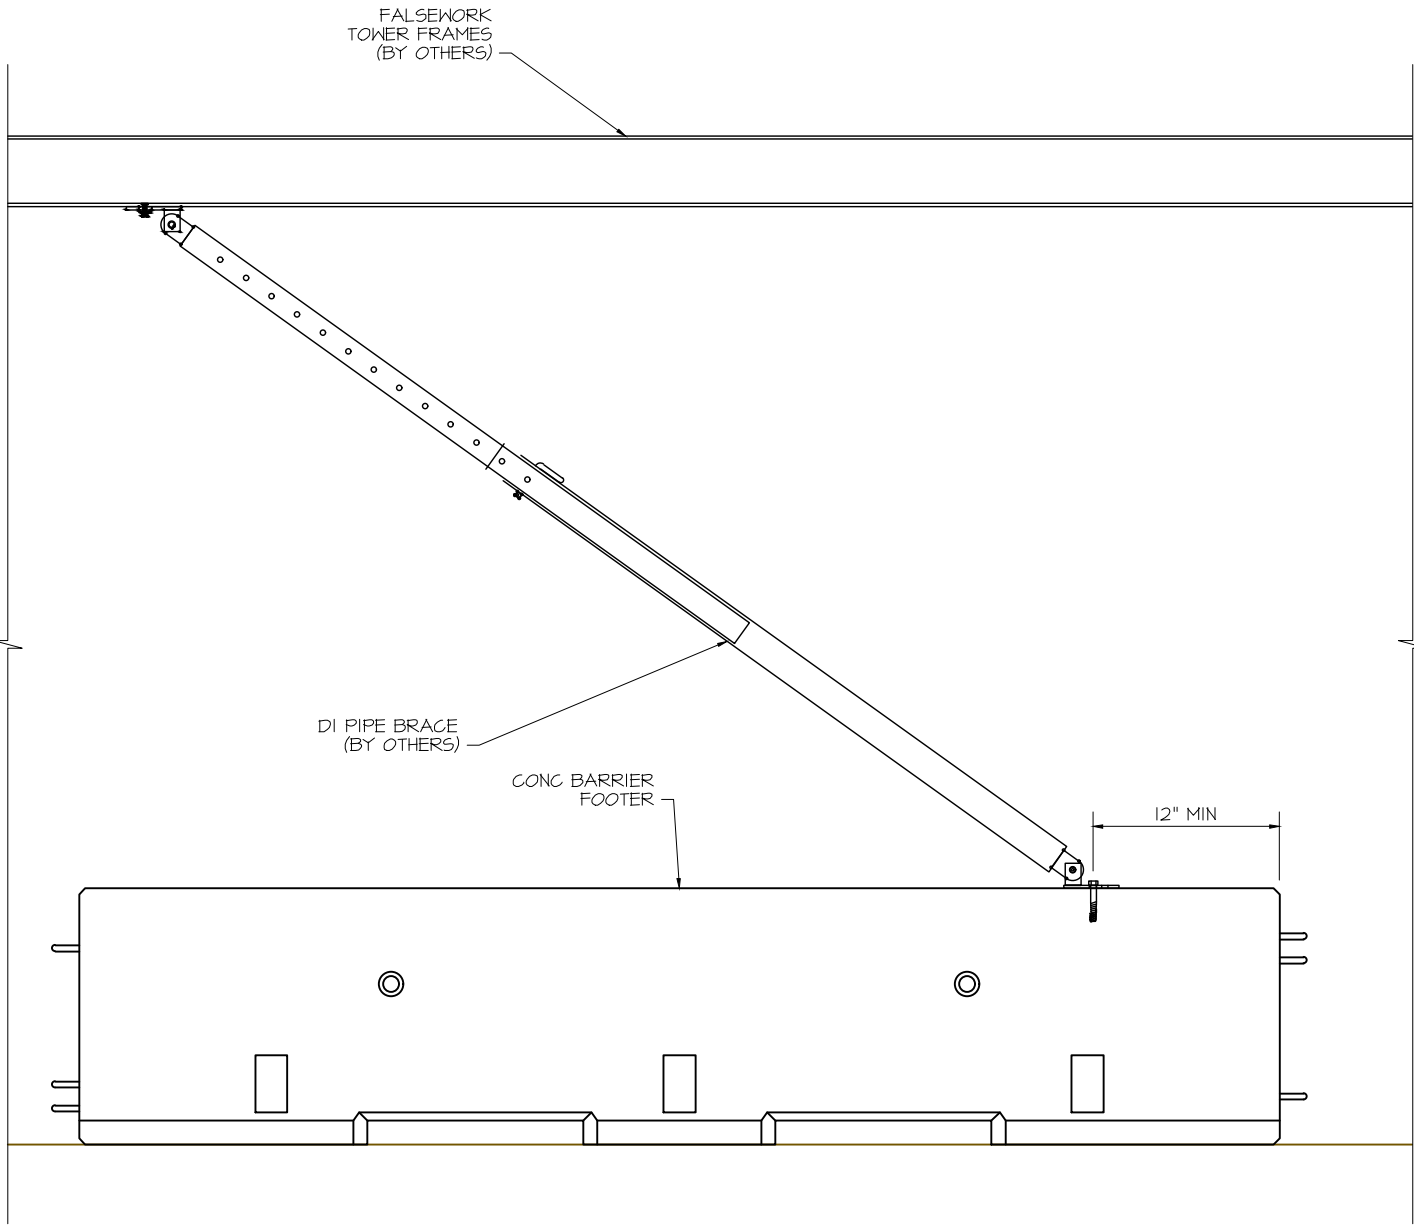

BRACE FOOTER ELEVATION

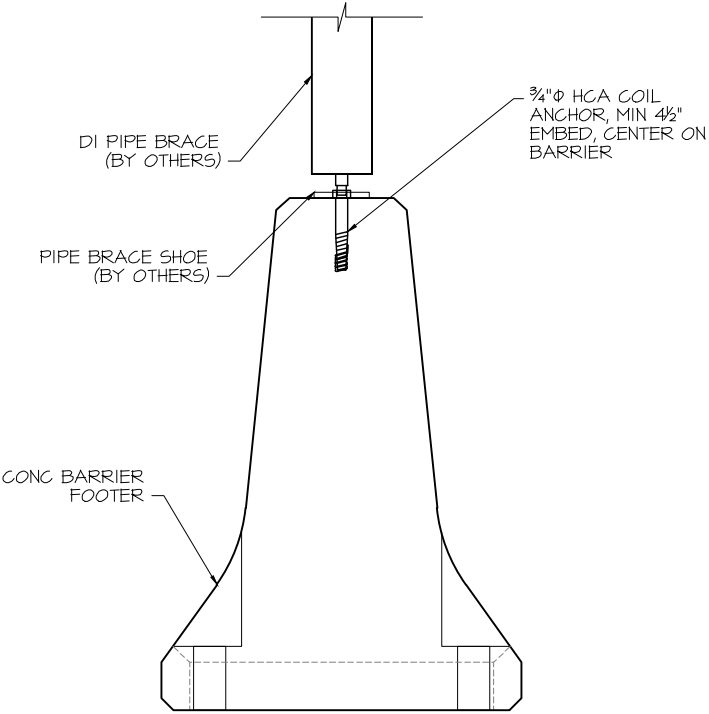


FOOTER SECTION

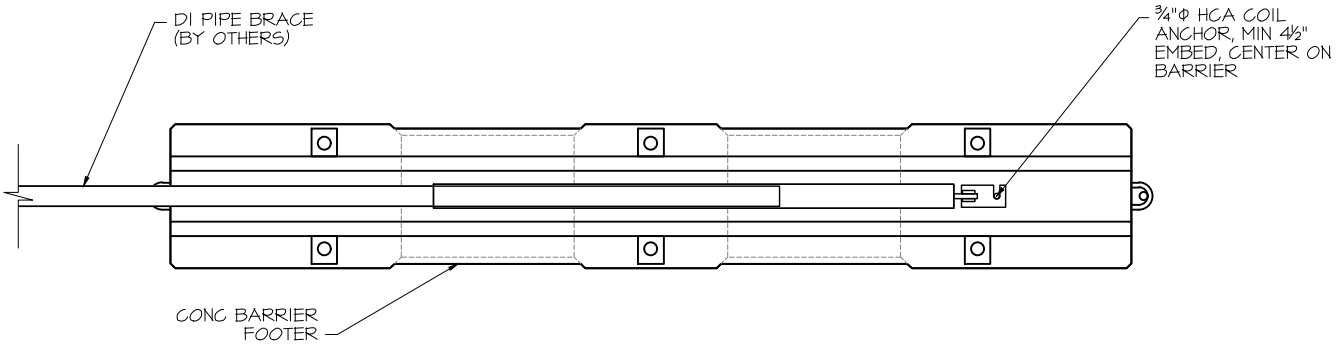

FOOTER PLAN



ISSUED FOR
CONSTRUCTION

REVISIONS		DATE	BY	PREPARED FOR:
1				
2				
3				
4				
5				
6				
7				



DESIGNED BY: MTR	PROJECT TITLE FOREST LAKES BRIDGE	PROJECT LOCATION MONUMENT, CO
DRAWN BY: AJM	FALSEWORK DESIGN	
PROJECT MANAGER: MTR	CONC FOOTER DETAILS	
DATE: 11/5/21		STRUCT./JOB: FW-02