




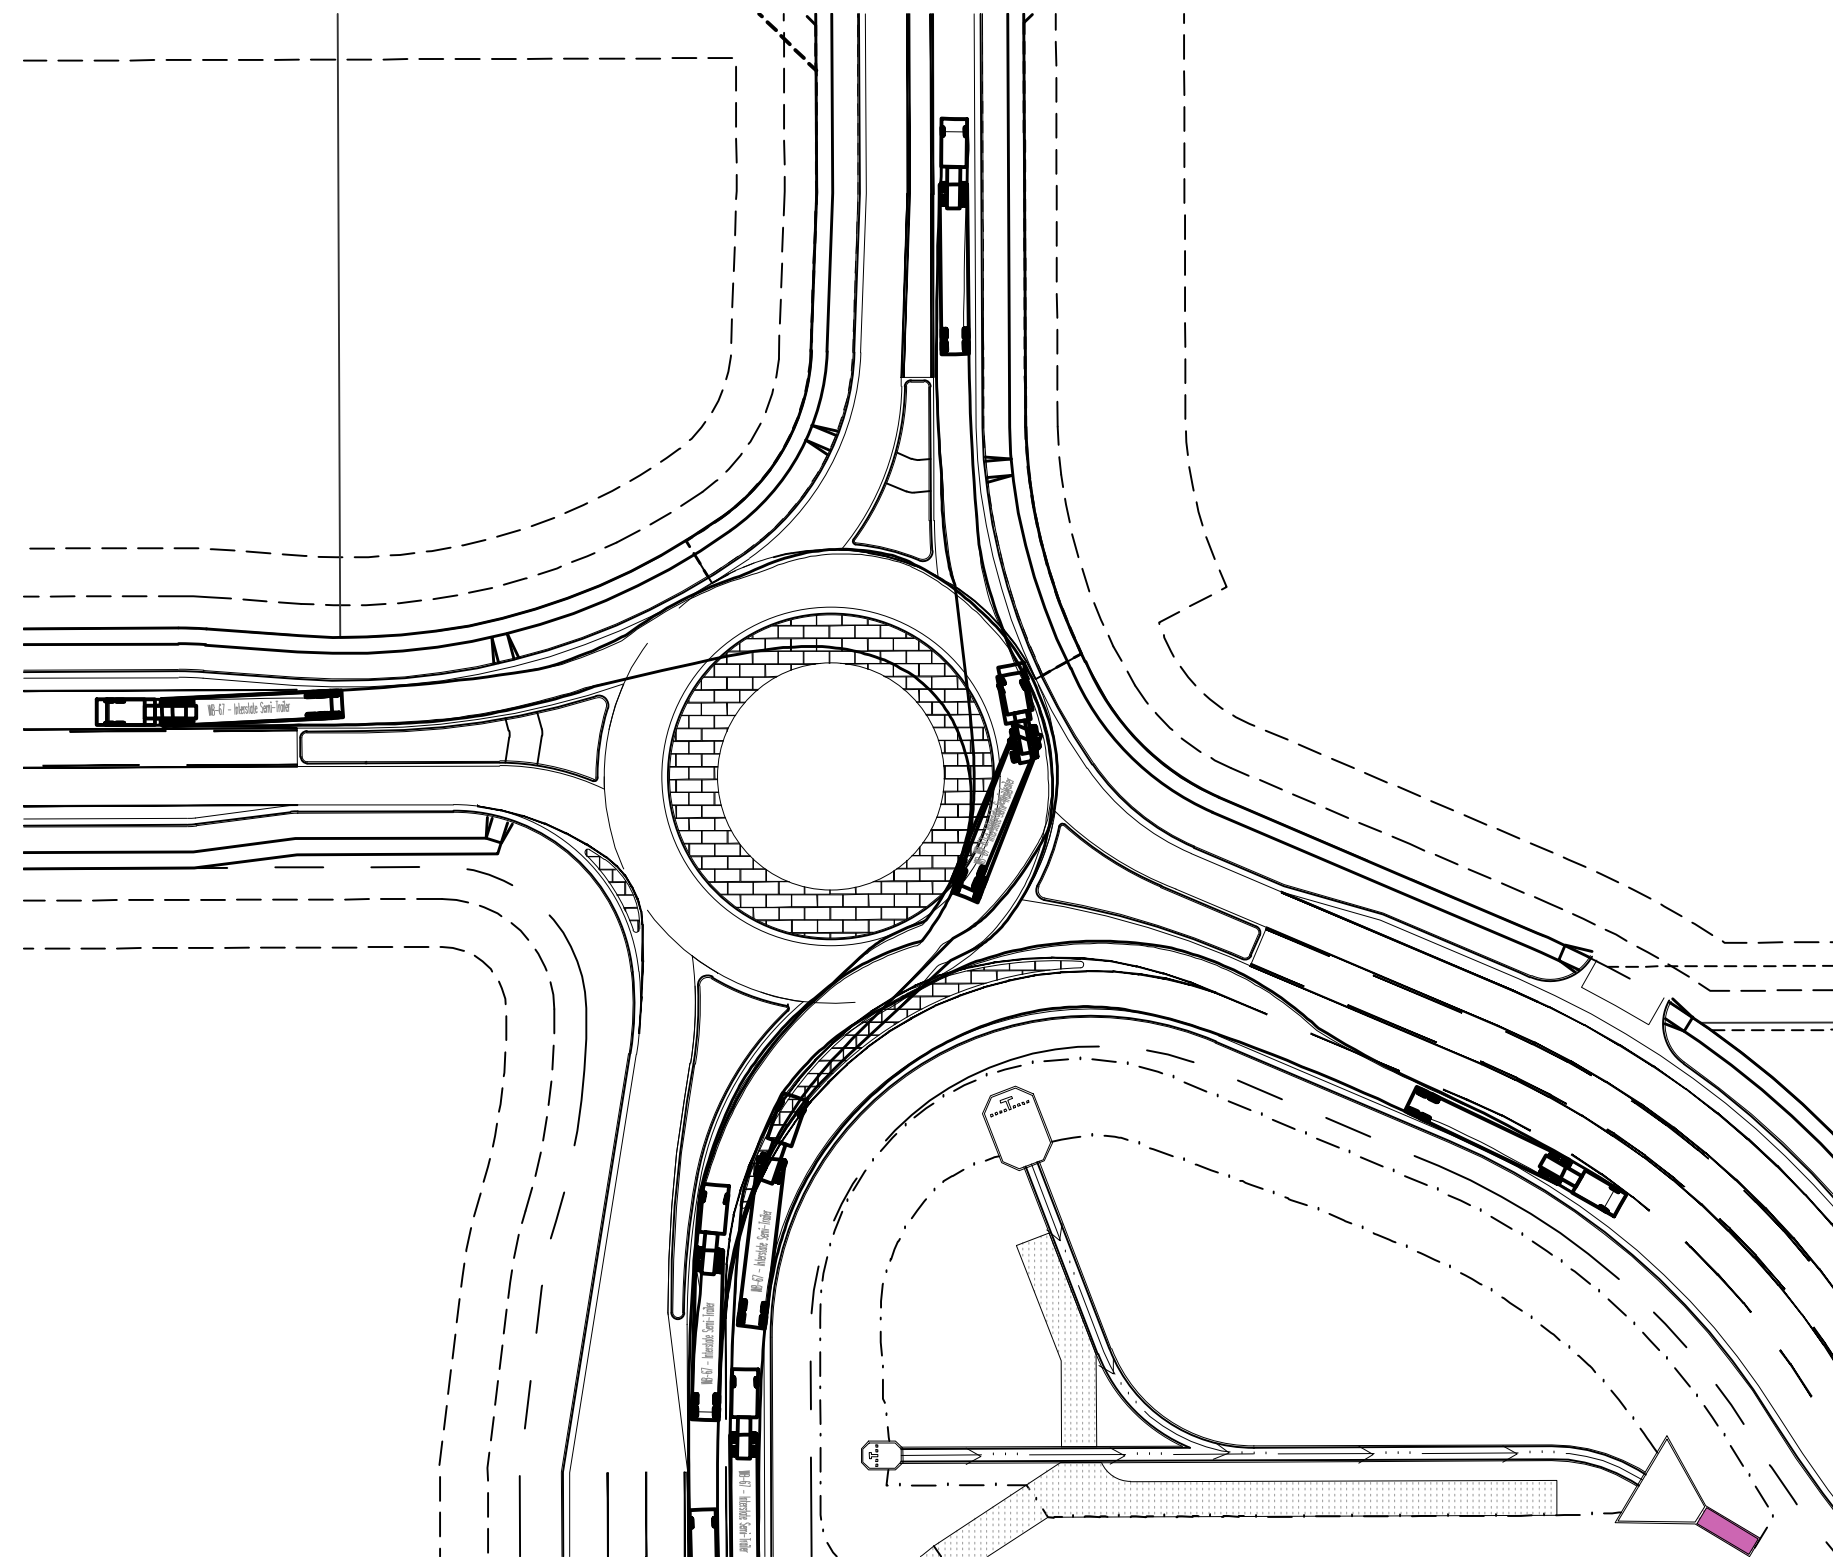


NORTHBOUND VEHICLE TRACKING PATH (WB-67)
SCALE: 1"=60'

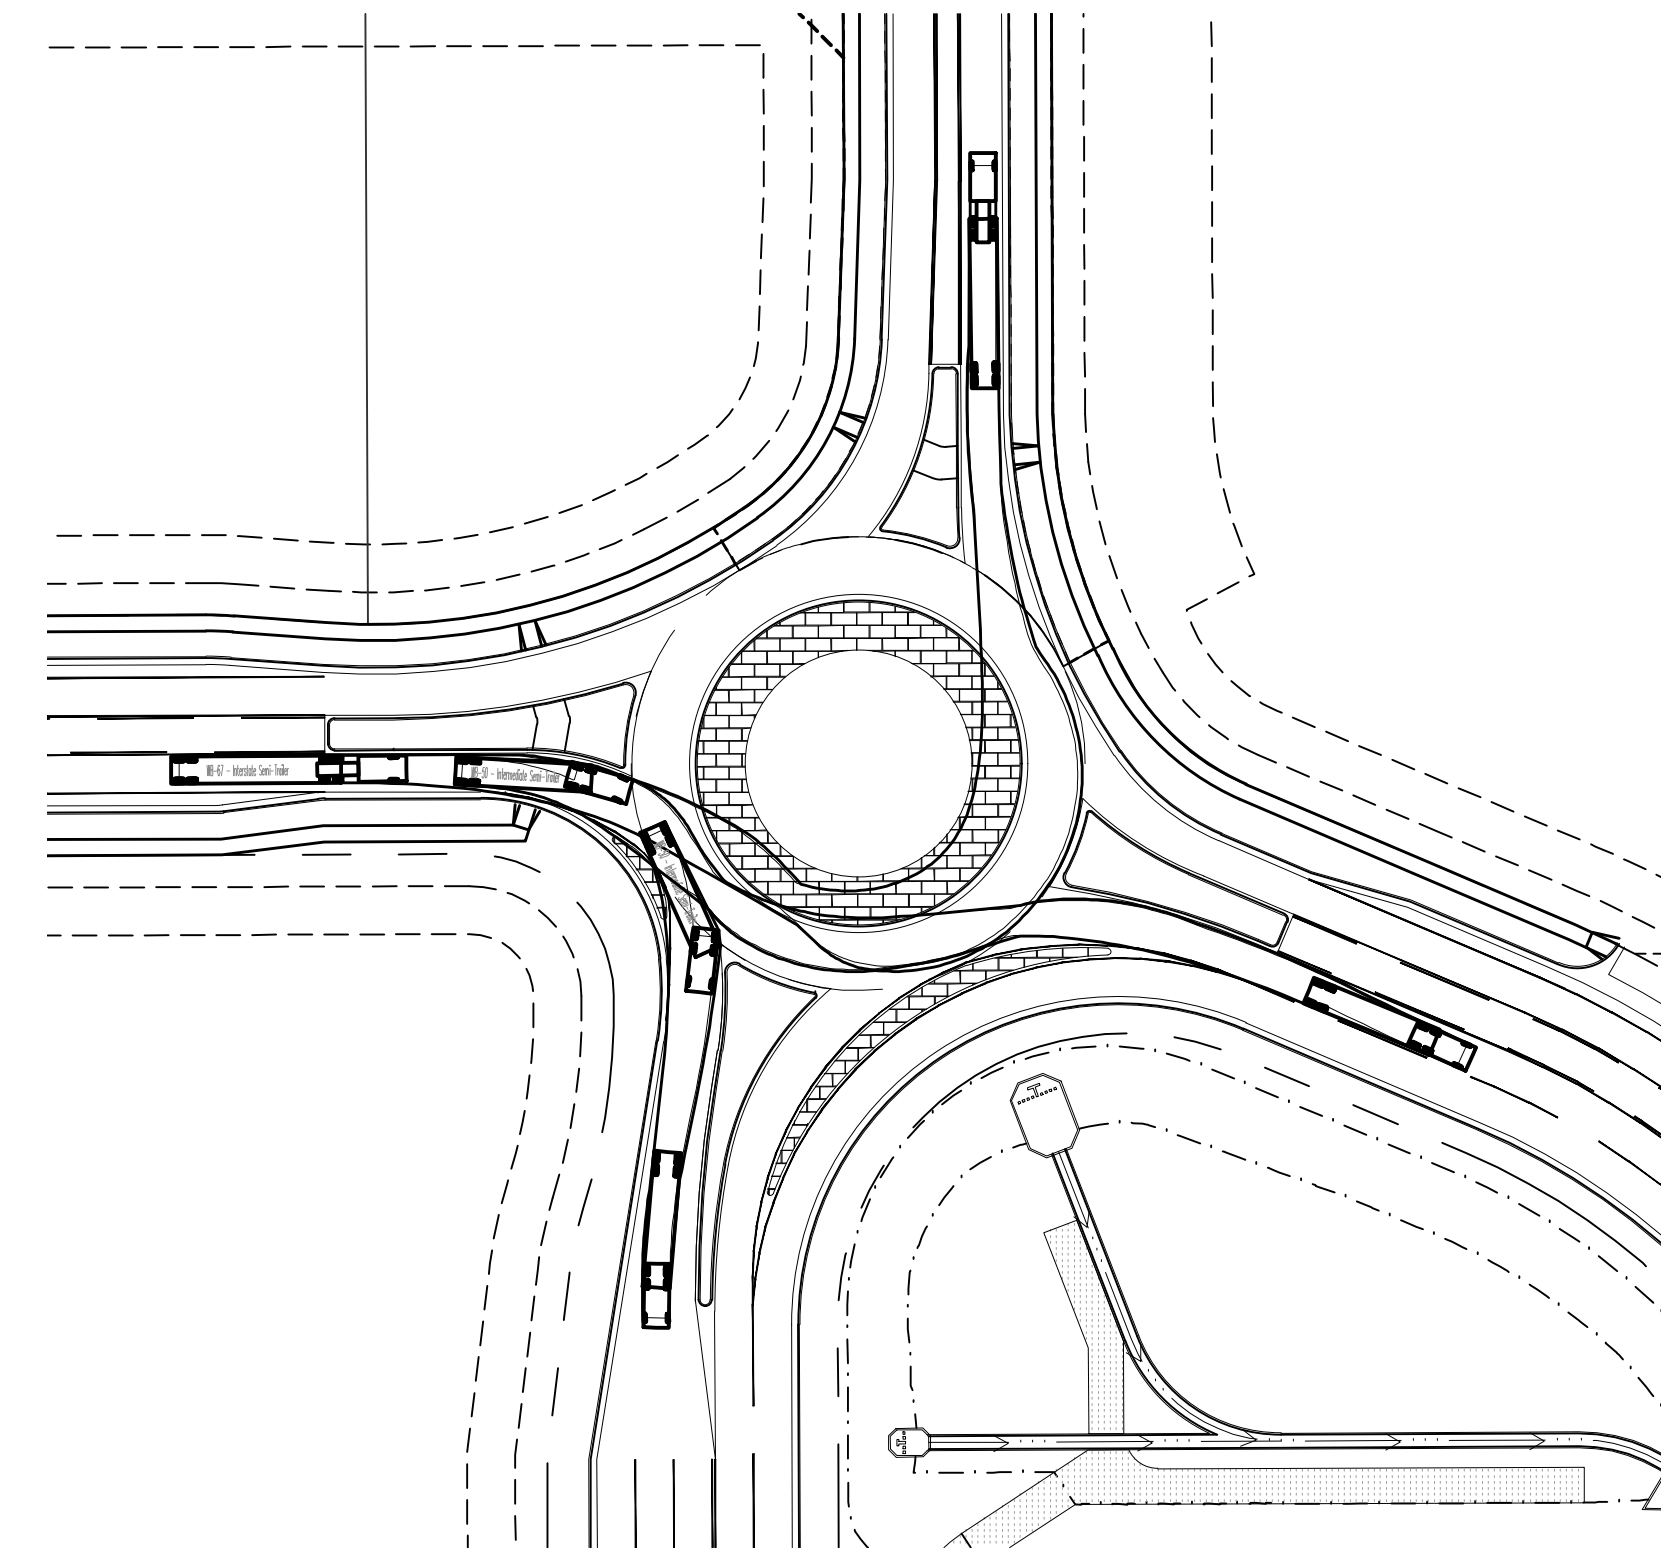

EASTBOUND VEHICLE TRACKING PATH (WB-67)
SCALE: 1"=60'

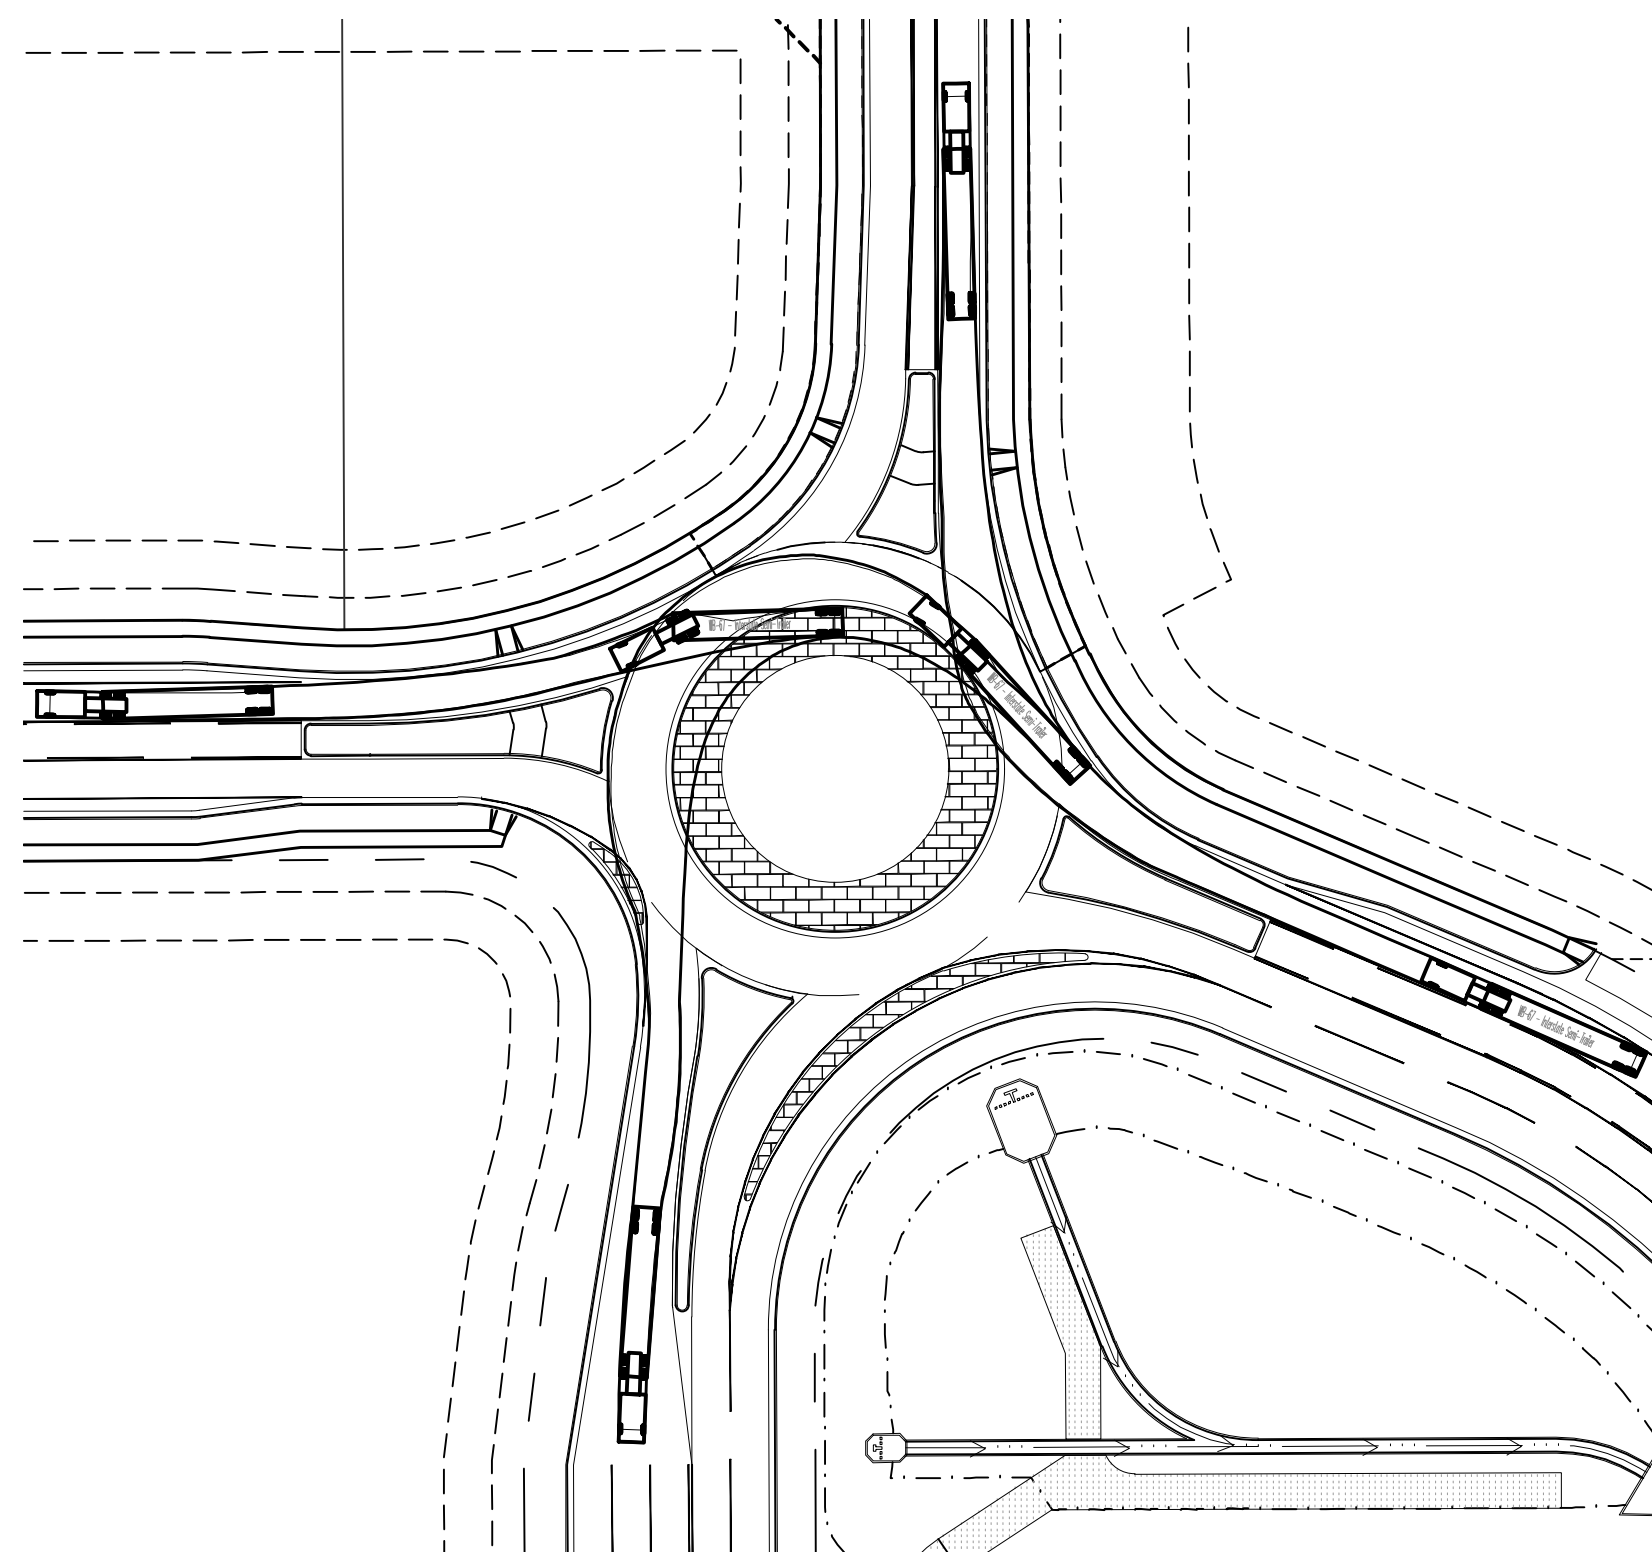

WESTBOUND VEHICLE TRACKING PATH (WB-67)
SCALE: 1"=60'

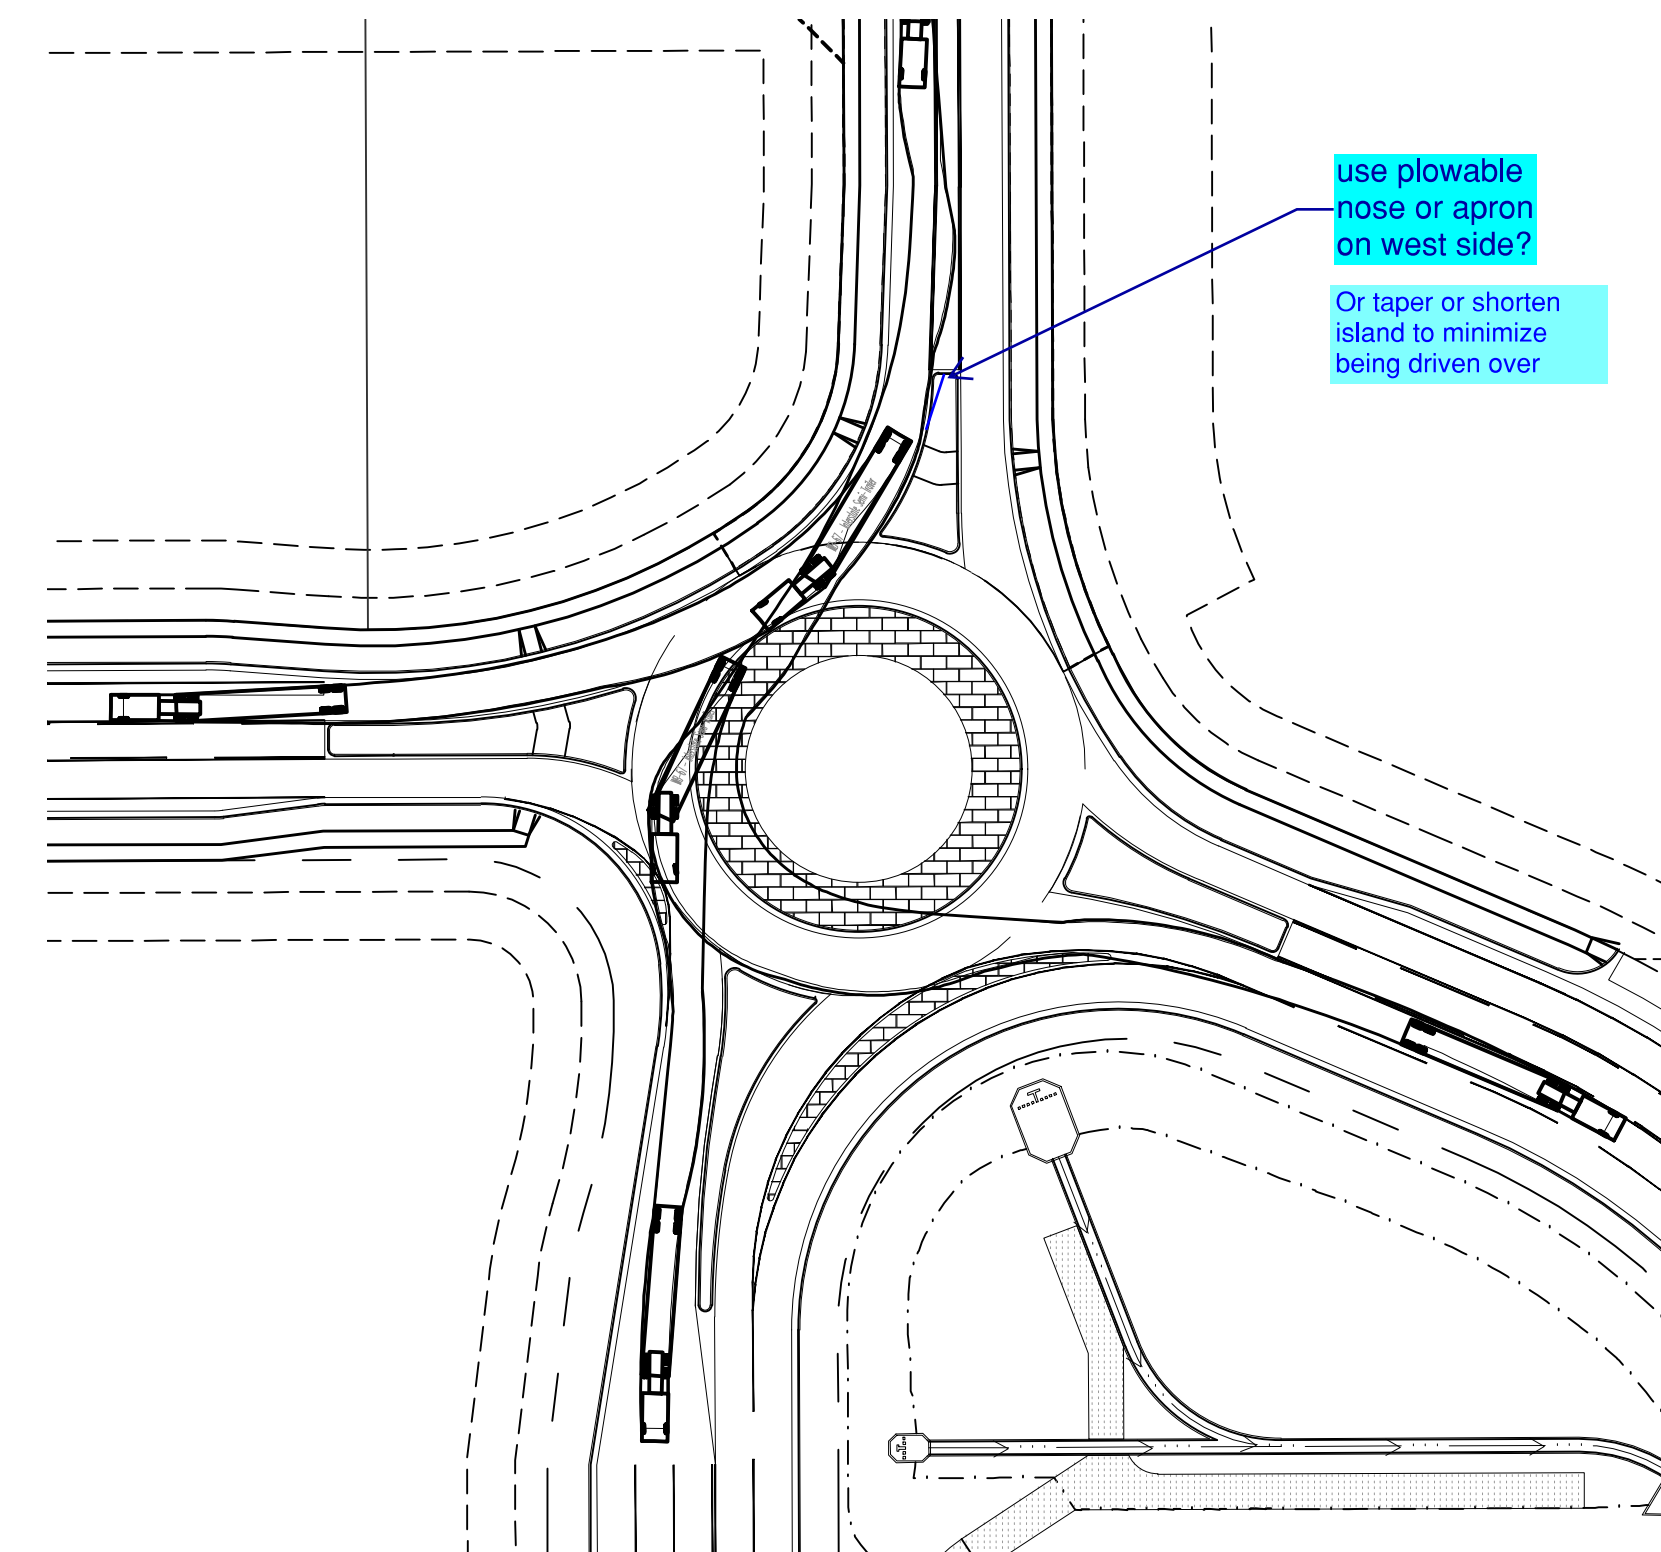

SOUTHBOUND VEHICLE TRACKING PATH (WB-67)
SCALE: 1"=60'

use plowable
nose or apron
on west side?
Or taper or shorten
island to minimize
being driven over

