
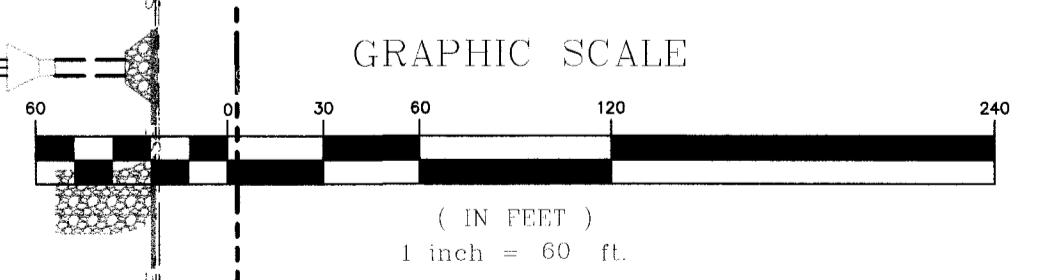


- LEGEND:**
- PROPOSED WATER LINE
 - PROPOSED SAN SEW
 - PROPOSED WATER SERVICE
 - PROPOSED SAN SEW SERVICE
 - PROPOSED FIRE HYDRANT
 - PROPOSED WATER VALVES & REDUCERS
 - PROPOSED SANITARY MANHOLE

- LEGEND:**
- WATER - 3/4" HDPE
 - SANITARY - 4" PVC @ 2.08% MIN

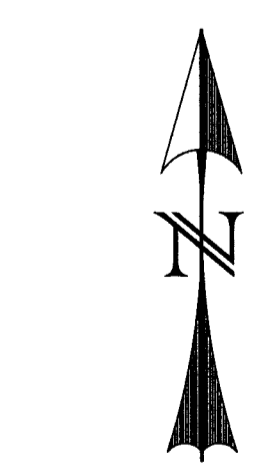

DESIGNED BY: MAB
 PROJECT ENGINEER: MAB
 PROJECT MANAGER: MAB
 DATE: 08/16/17
 JOB NO: 160301
 CAD FILE NO: 160301-SBB
 DRAWN BY: HJG
 SCALE: 1" = 60'
 HORZ: 1" = 60'
 VERT: N/A

PREPARED BY:

ADPCIVIL
 ENGINEERING FOR THE FUTURE

3520 Austin Bluffs Parkway
 Suite 102
 Colorado Springs, CO 80918
 (719) 266-5212
 fax: (719) 266-5341

NO.	DATE	REVISION
1		

JUDGE ORR ROAD RV PARK & STORAGE
COLORADO SPRINGS, COLORADO
FINAL UTILITY & SERVICE PLAN

PCD PROJECT NO. 16-040

EXISTING JUDGE ORR ROAD

FUTURE JUDGE ORR ROAD R.O.W.

FUTURE JUDGE ORR ROAD R.O.W.

H:\LAND - PROJECTS\2016\160301-Judge Orr Road RV Park\DWG\160301-SBB.dwg Jim.Wed. 08/16/17 1:57 PM