

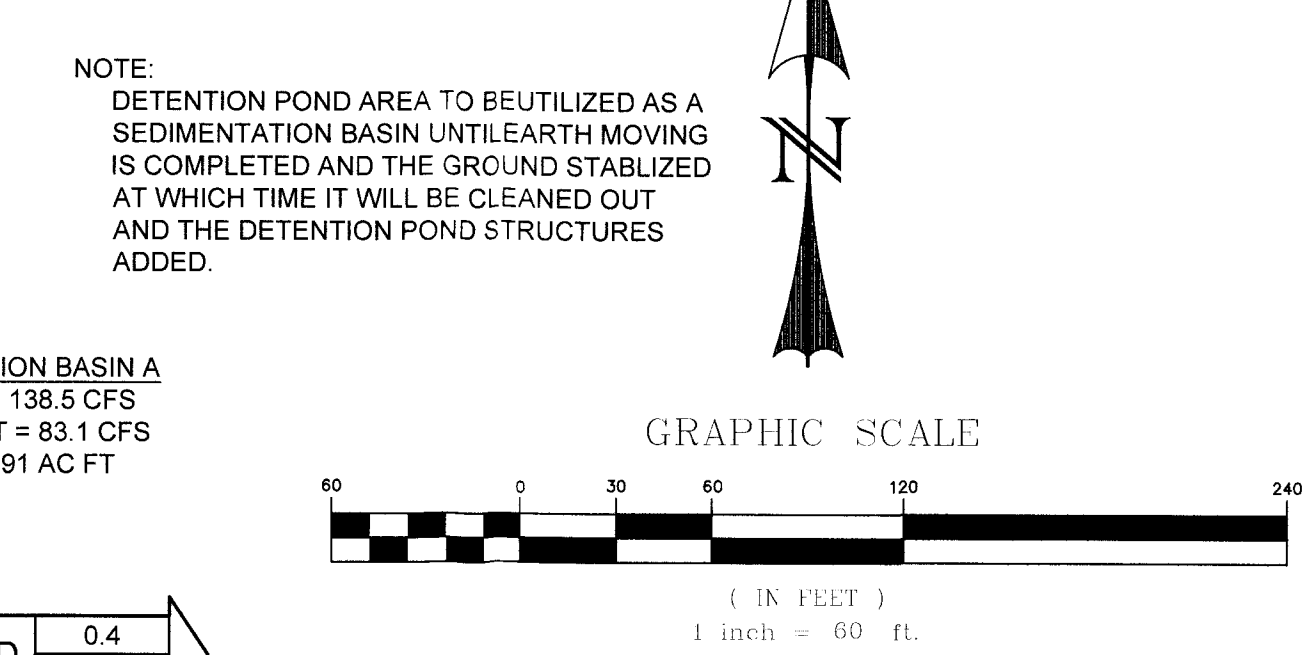


LEGEND

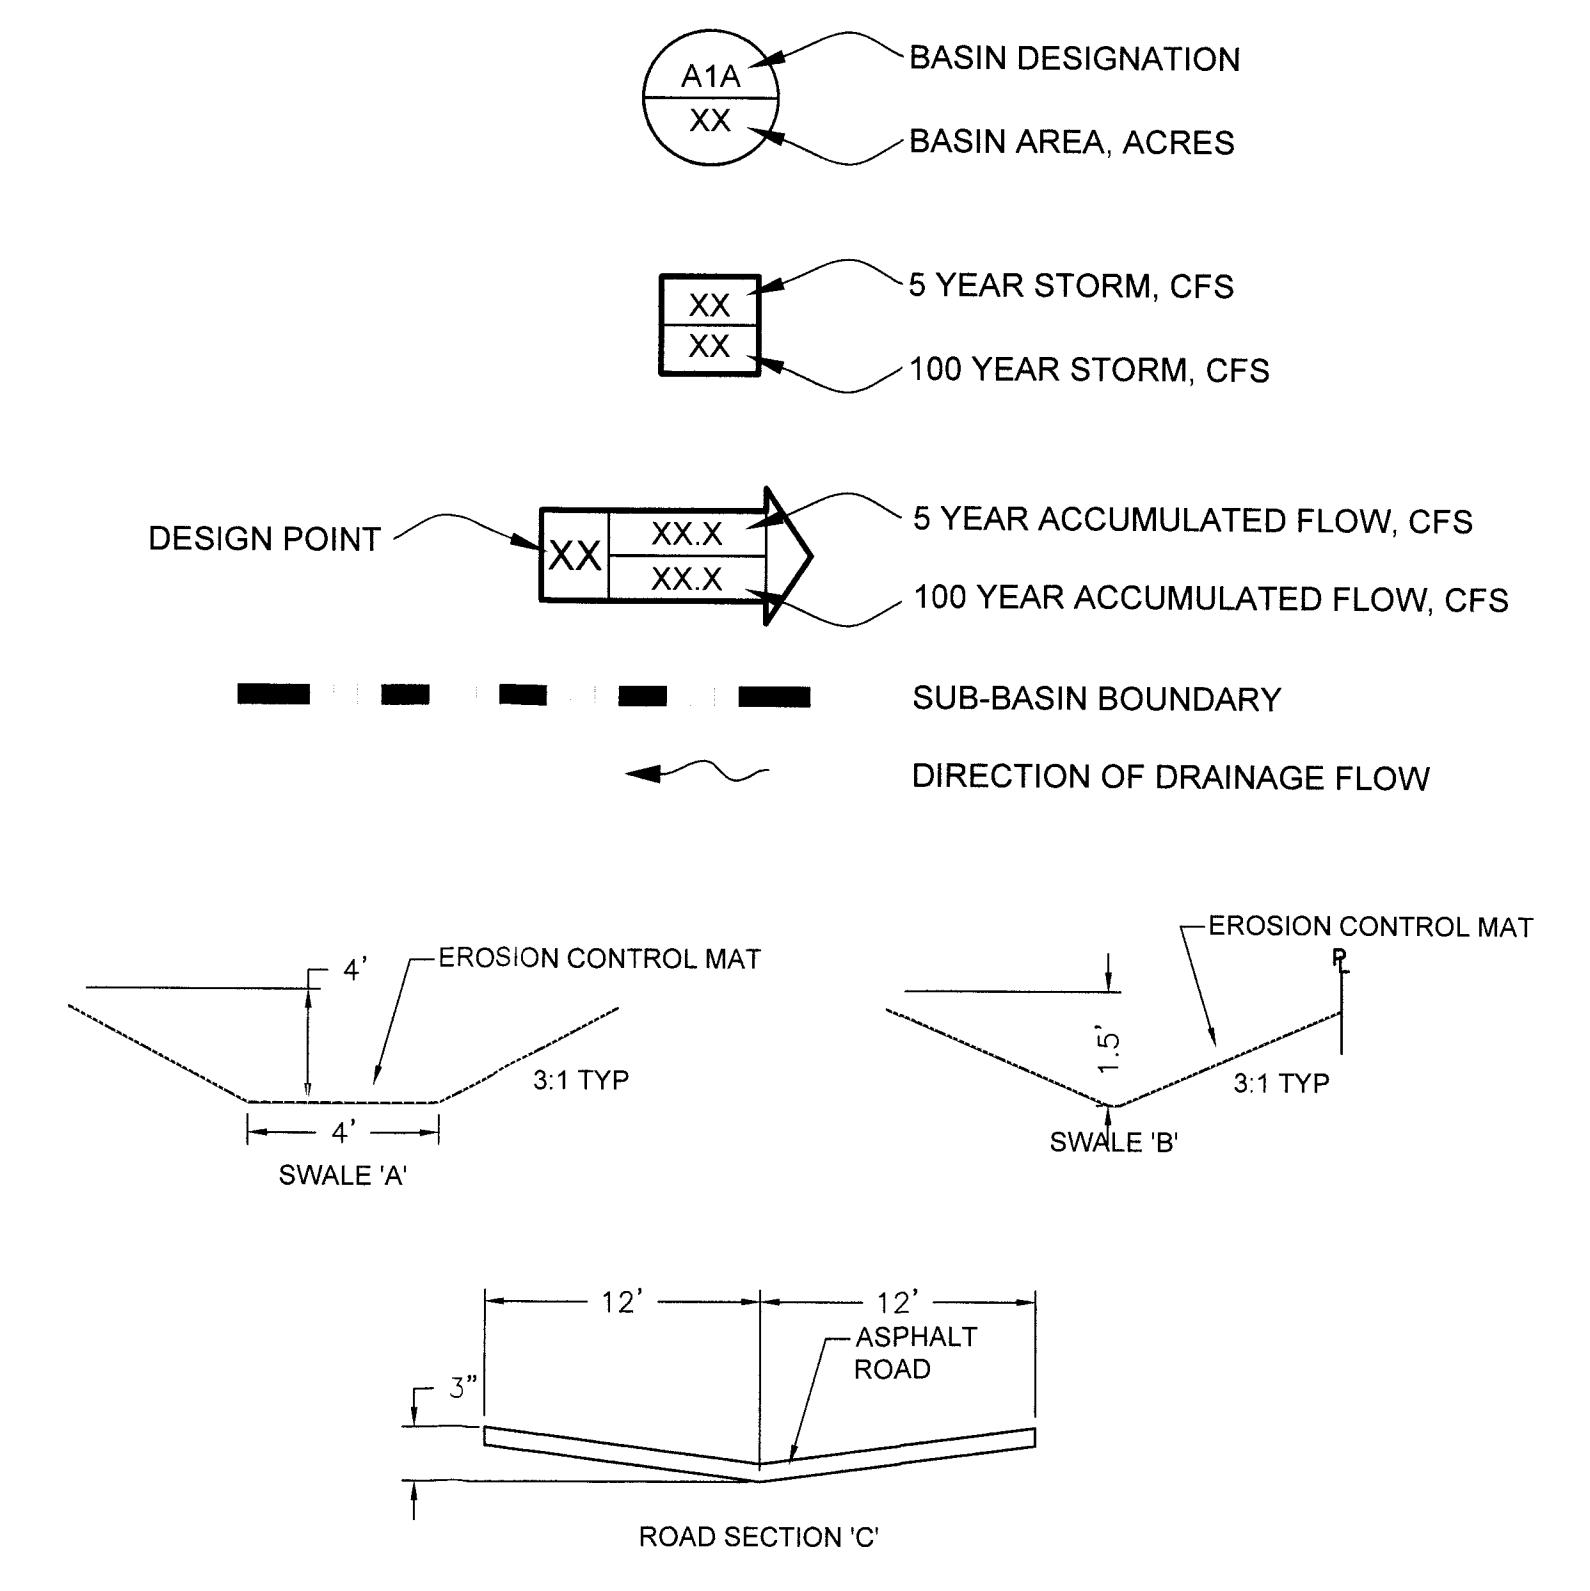

DESIGNED BY: MAB
 PROJECT ENGINEER: MAB
 JOB NO: 160301
 DATE: 08/16/17
 CAD FILE NO: 160301-Developed Conditions
 PROJECT MANAGER: MAB
 DRAWN BY: HJG
 SCALE: 1" = 60'
 HORZ: 1" = 60'
 VERT: N/A

PREPARED BY:

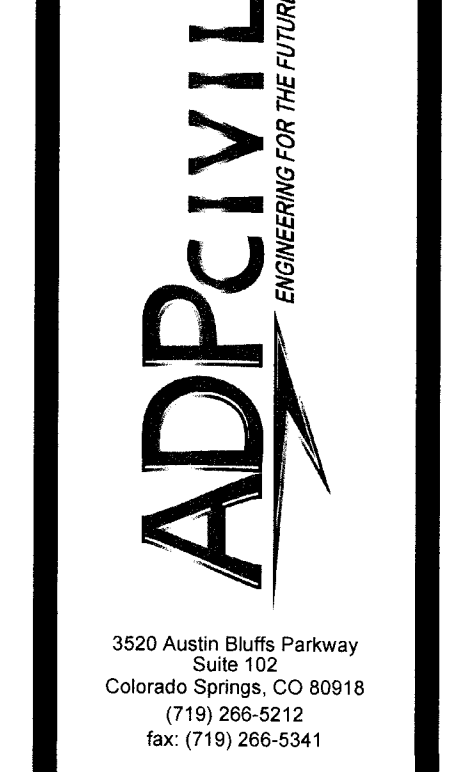

NO.	DATE	REVISION	BY

JUDGE ORR ROAD RV PARK & STORAGE
COLORADO SPRINGS, COLORADO
DRAINAGE - DEVELOPED CONDITIONS