


REVISIONS	BY:

**ENTECH**  
ENGINEERING, INC.  
505 ELKTON DRIVE  
COLORADO SPRINGS, CO. 80907 (719) 531-5599


ON-SITE WASTEWATER SYSTEM  
JUDGE ORR ROAD RV PARK - EAST SYS.  
14010 JUDGE ORR ROAD  
EL PASO COUNTY, COLORADO  
FOR: WILLIAM GUMAN & ASSOCIATES, LTD.

DRAWN BY: S. CULP
DESIGNED BY: S. CULP
CHECKED BY: J. COODE
DATE: 8/16/17
SCALE: AS SHOWN
JOB NO.: 160533
SHEET NO.: 3
OF 4 SHEETS

**NOTE: SUMP AND ALARM TO BE ON SEPARATE CIRCUITS**

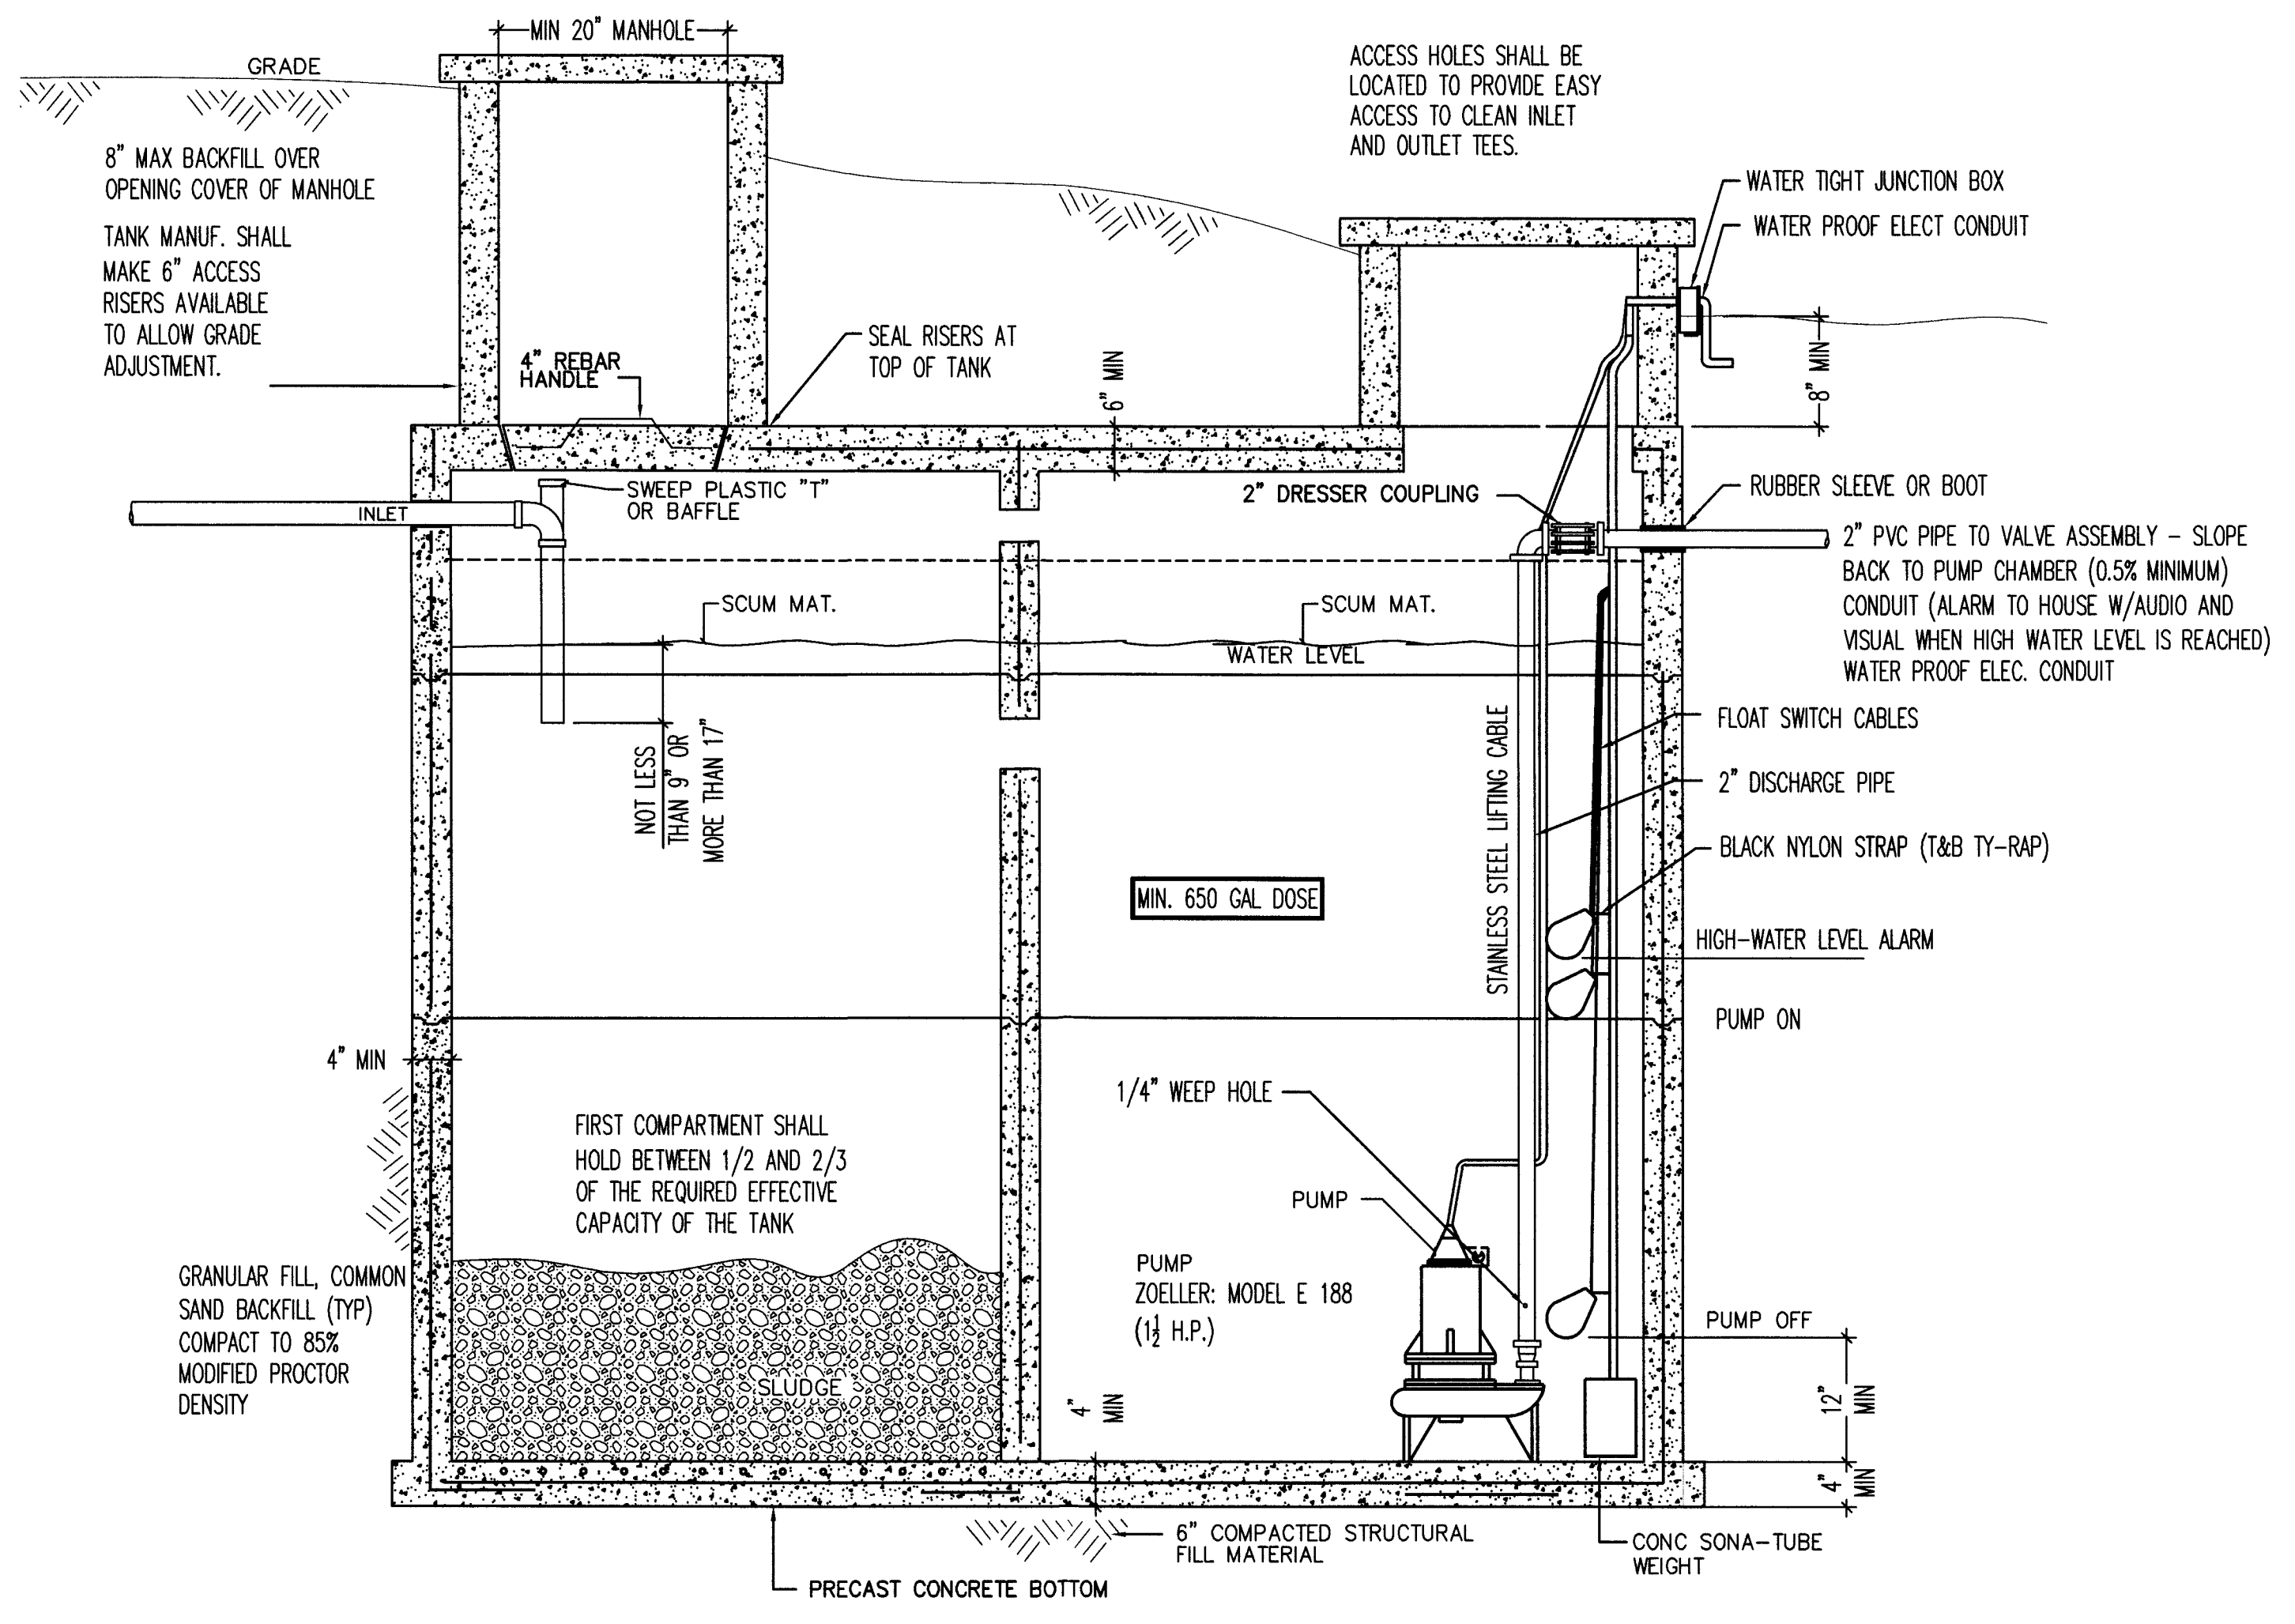

**PUMPING CHAMBER**  
N.T.S.

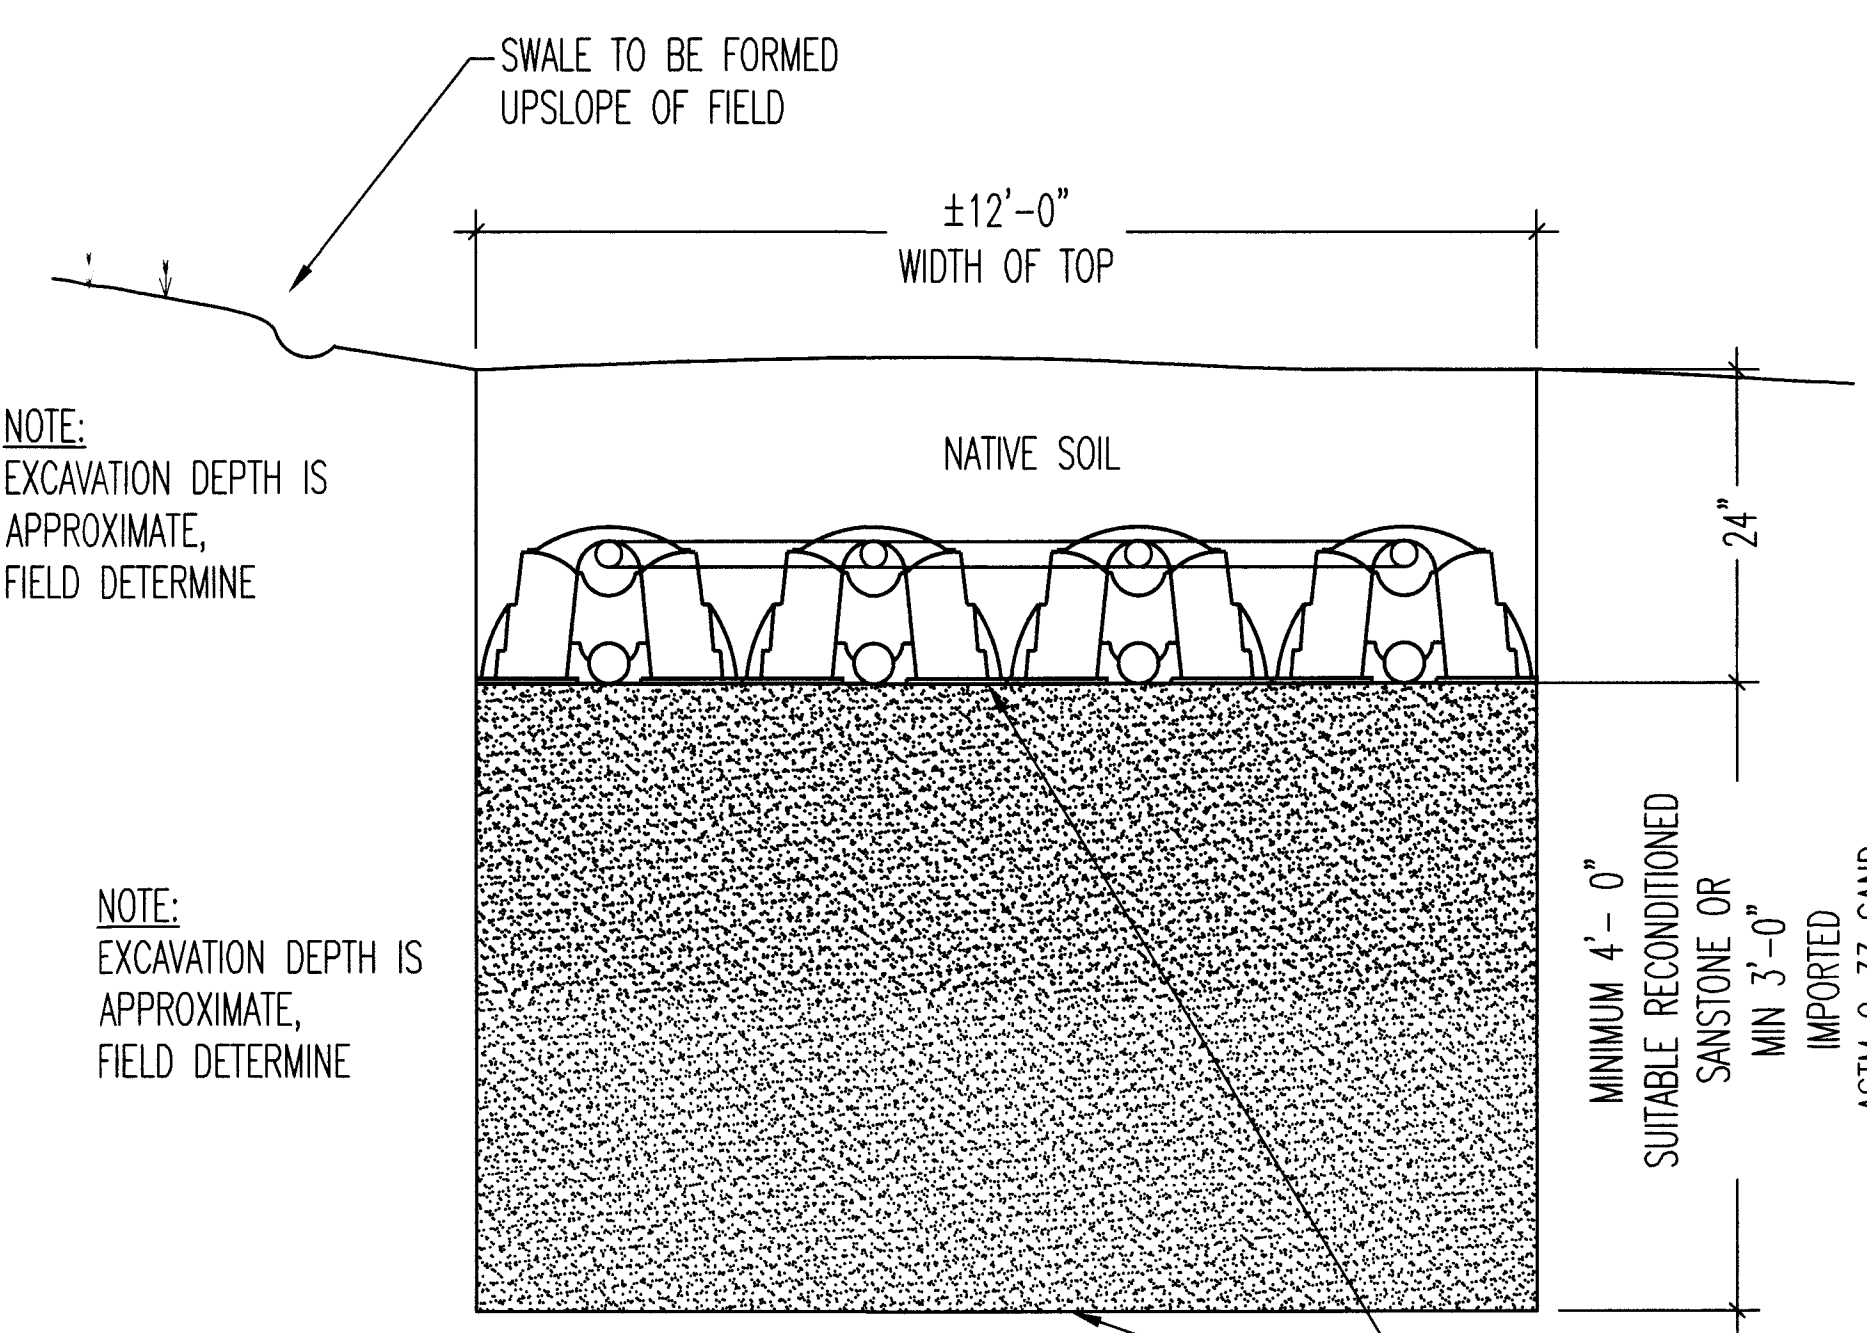

NOTE: EXCAVATION DEPTH IS APPROXIMATE, FIELD DETERMINE

NOTE: EXCAVATION DEPTH IS APPROXIMATE, FIELD DETERMINE

**PLACEMENT AND TESTING:**  
MATERIAL SHALL BE PLACED TO CONTROL SETTLEMENT WITHOUT INTENTIONAL COMPACTION. CONTACT ENTECH FOR REQUIRED TESTING TO INCLUDE ADDITIONAL PERCOLATION TESTING OF PLACED IMPORTED SAND PRIOR TO PLACEMENT OF INFILTRATORS.

**SECTION A-A**  
N.T.S.

MODIFICATIONS TO THIS DESIGN MAY BE REQUIRED, TO BE DETERMINED AT THE TIME OF SITE OBSERVATIONS.

ZONES MAY BE INSTALLED IN GROUPS AND SPACED AROUND SITE TO AVOID TREES ETC. THE LATERALS WITHIN EACH ZONE MUST BE AT THE SAME ELEVATION AND INSTALLED LEVEL.