



Sign Package for Maverik Store at I-25 & County Line Road, Monument, CO

Presented By



Salt Lake Region


Salt Lake Office
1605 South Gramercy Road
Salt Lake City, UT 84104
801-487-8481

Version:


OPY_41711_R0
Date: 08/04/2021



CABINET AND PYLON COVER DEPTHS
WILL BE DETERMINED BY ENGINEERING

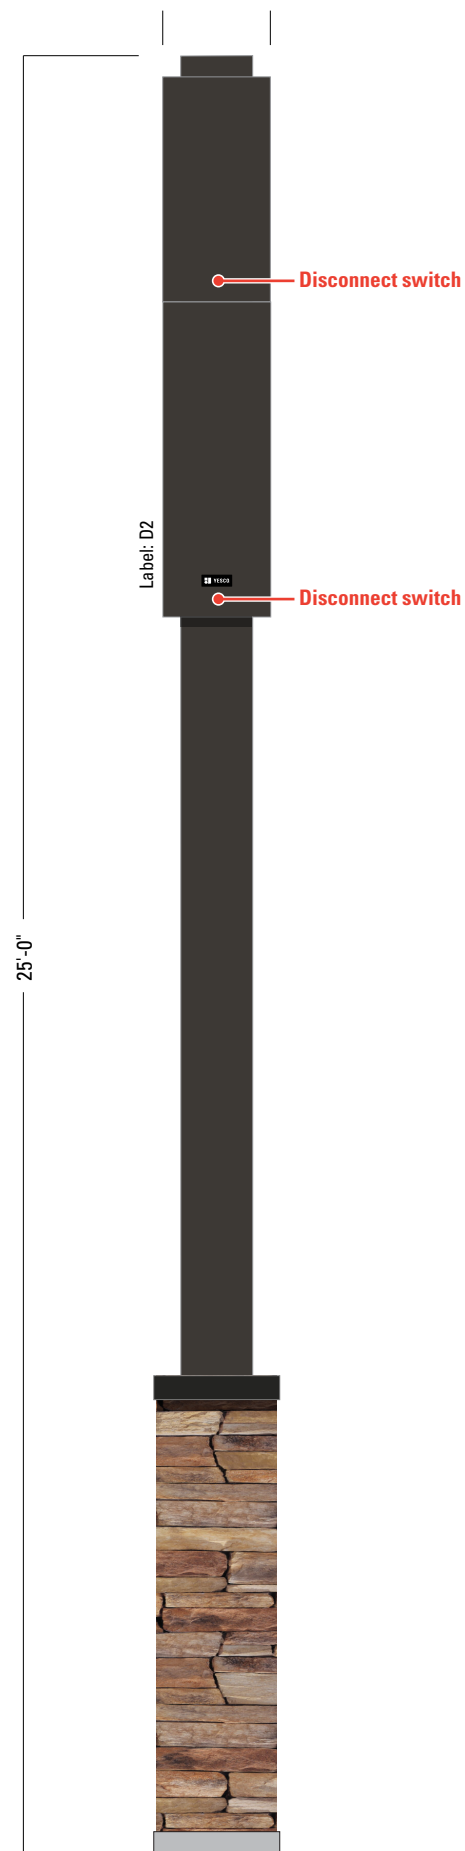

1.1 SIDE VIEW

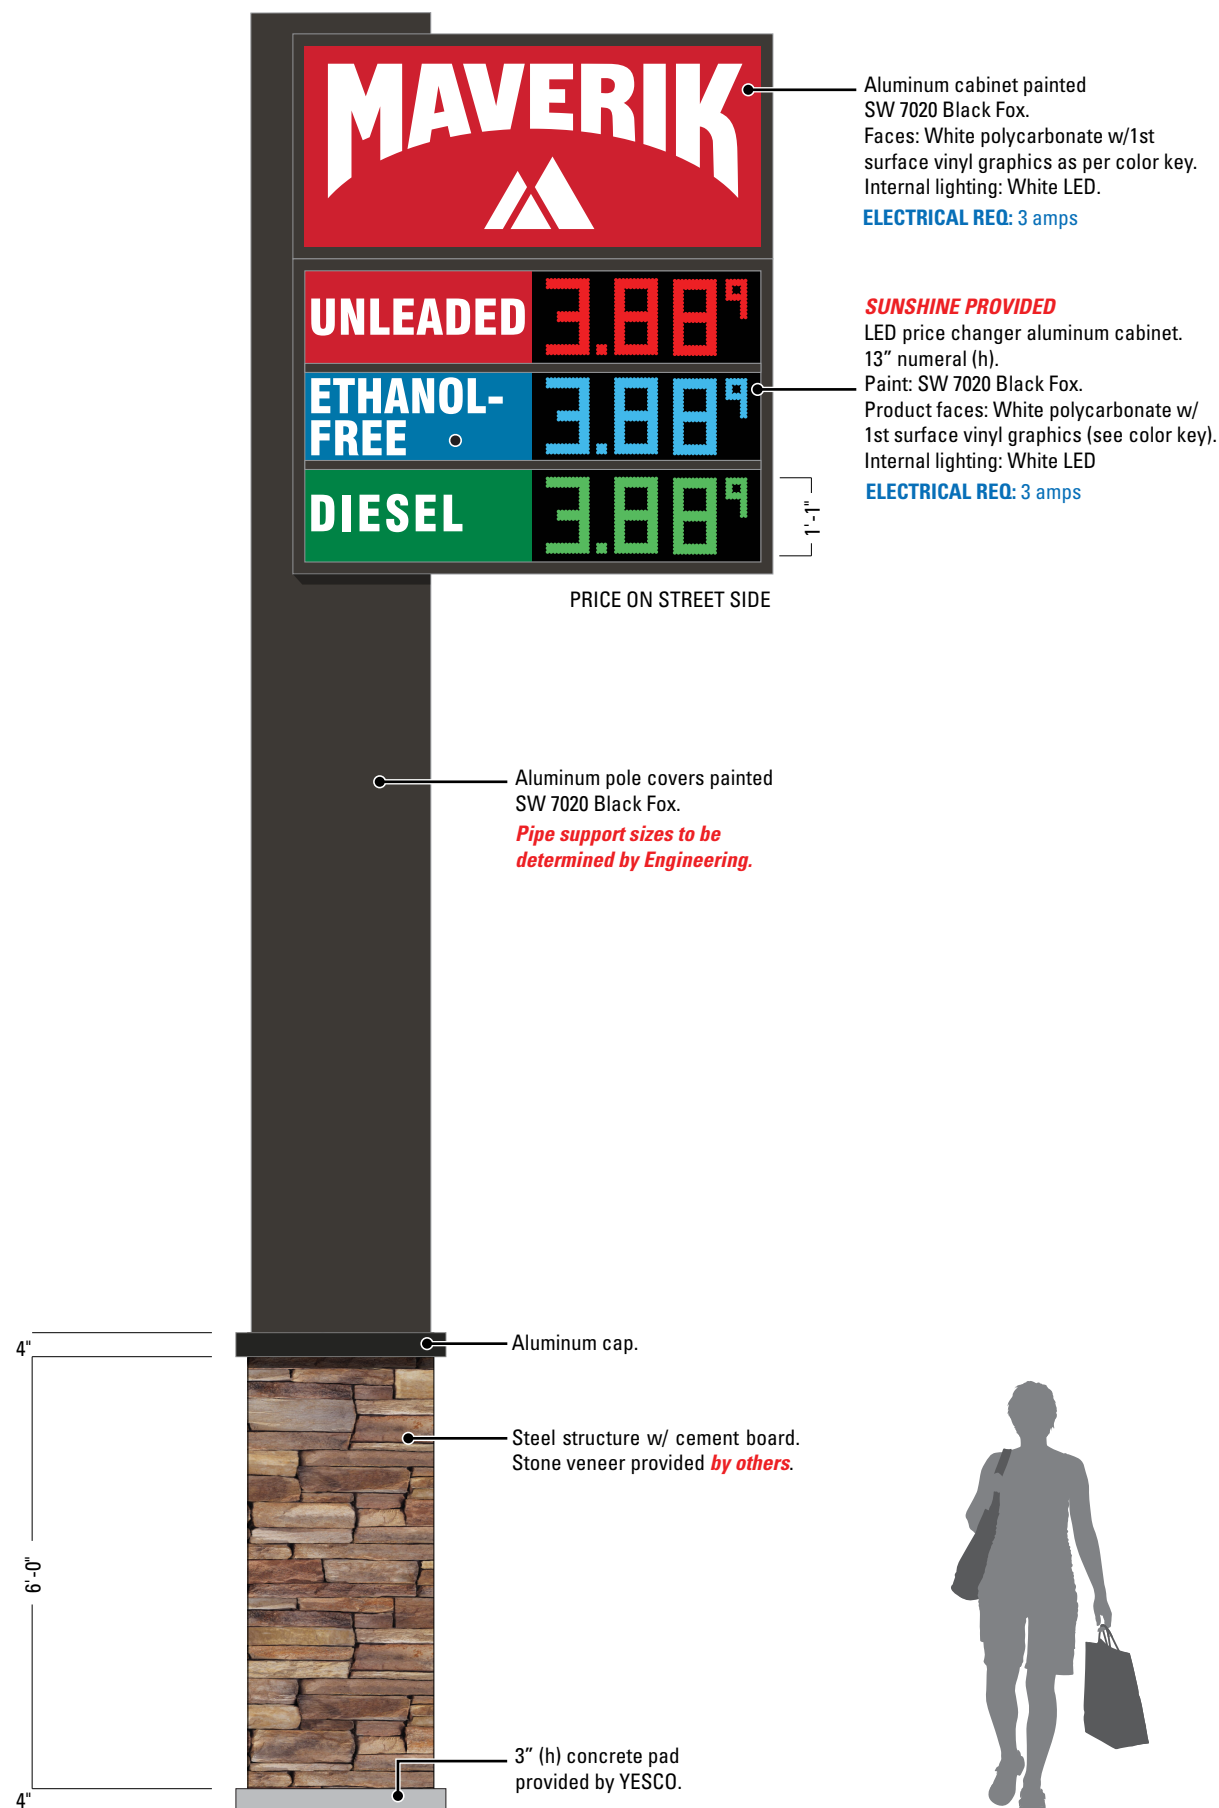

1.0 DOUBLE FACE POLE SIGN

SCOPE OF WORK:
MANUFACTURE AND INSTALL **ONE (1)** DOUBLE FACE, INTERNALLY ILLUMINATED POLE SIGN DISPLAY.


ELECTRICAL
POWER TO DISPLAY LOCATION: BY OTHERS OR EXISTING
HOOKUP AT DISPLAY: BY YESCO

COLOR KEY - MAVERIK STANDARDS - NEW LOGO

1	PAINT	SW 7020 Black Fox
2	VINYL	3M 3630-33 Red
3	VINYL	3M 3630-147 Light European Blue
4	VINYL	3M 3630-26 Green

NOTE: UNLESS OTHERWISE NOTED, THE COLORS DEPICTED ON THIS RENDERING MAY NOT MATCH ACTUAL COLORS ON FINISHED DISPLAY. PLEASE REFER TO COLOR-CALLOUTS AND THEIR APPROPRIATE VENDOR SPECIFIED SAMPLES FOR APPROVED COLOR SPECIFICATIONS

Total Sign Area = 50 ft²

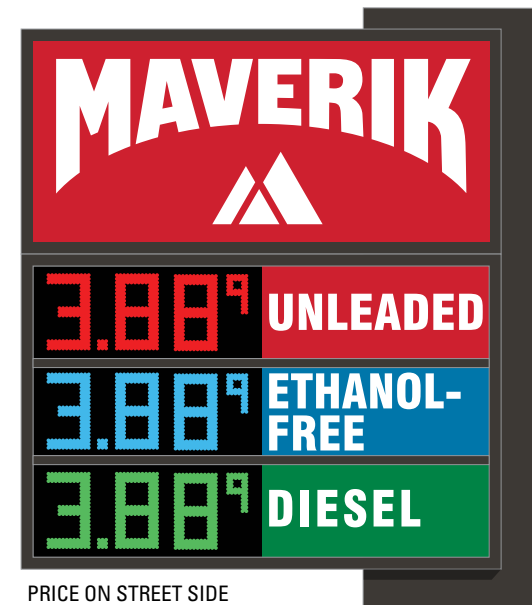

YESCO



DESIGN

1605 South Gramercy Rd.
Salt Lake City, UT 84104
801.487.8481

www.yesco.com

© 2021 YESCO LLC. All right reserved

This drawing was created to assist you in visualizing our proposal. The original ideas herein are the property of YESCO LLC. Permission to copy or revise this drawing can only be obtained through a written agreement with YESCO.

The colors shown are only approximated on any computer monitor, inkjet or laser print. The final product may vary slightly in color from your computer monitor or print.

This sign is installed in accordance with the requirements of Article 600 of the National Electrical Code and / or other applicable local codes. This includes proper grounding and bonding of the sign.

Revisions

No.	Date / Description
△	---

Approval

A/E Sign / Date

Client Sign / Date

Landlord Sign / Date

Maverik Store

I-25 & County Line Road
Monument, CO

Acct. Exec: Matt Wren
Designer: Glery Becerra

Orig: 08.03.2021

OPY_41711 R0

scale: as noted

ART 1.0

COLOR KEY - MAVERIK STANDARDS - NEW LOGO	
1	PAINT SW STD. BLACK
2	VINYL 3M RED 3630-33

NOTE: UNLESS OTHERWISE NOTED, THE COLORS DEPICTED ON THIS RENDERING MAY NOT MATCH ACTUAL COLORS ON FINISHED DISPLAY. PLEASE REFER TO COLOR-CALLOUTS AND THEIR APPROPRIATE VENDOR SPECIFIED SAMPLES FOR APPROVED COLOR SPECIFICATIONS

SCOPE OF WORK:	
MANUFACTURE & INSTALL ONE (1) DOUBLE FACE, INTERNALLY ILLUMINATED HIGH RISE POLE SIGN.	
PERMITTING	Logo cab= 50 ft²
FINAL ELECTRICAL CONNECTION BY:	CLIENT TO PROVIDE POWER TO SIGN LOCATION YESCO TO PROVIDE FINAL CONNECTION

YESCO
DESIGN
 1605 South Gramercy Rd.
 Salt Lake City, UT 84104
 801.487.8481

www.yesco.com
 © 2021 YESCO LLC. All right reserved

This drawing was created to assist you in visualizing our proposal. The original ideas herein are the property of YESCO LLC. Permission to copy or revise this drawing can only be obtained through a written agreement with YESCO. The colors shown are only approximated on any computer monitor, inkjet or laser print. The final product may vary slightly in color from your computer monitor or print.

This sign is installed in accordance with the requirements of Article 600 of the National Electrical Code and / or other applicable local codes. This includes proper grounding and bonding of the sign.

Revisions 

No.	Date / Description
1	---

Approval

 A/E Sign / Date

 Client Sign / Date

 Landlord Sign / Date

Maverik Store
 I-25 & County Line Road
 Monument, CO


Acct. Exec: Matt Wren
 Designer: Glery Becerra

Orig: 08.04.2021


OPY_41711 R0

scale: as noted

ART 2.1

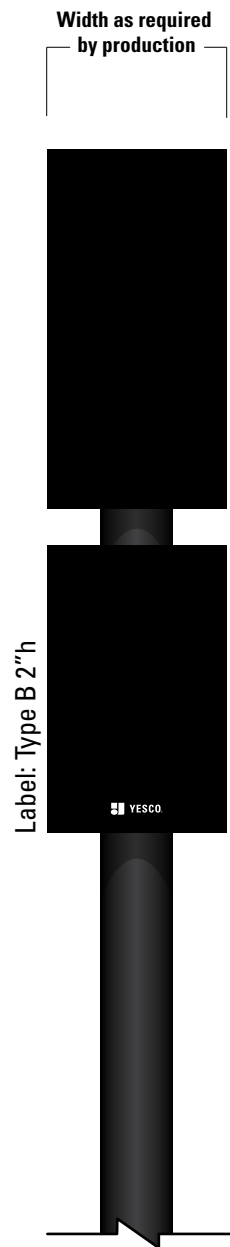


2.1 SIDE VIEW

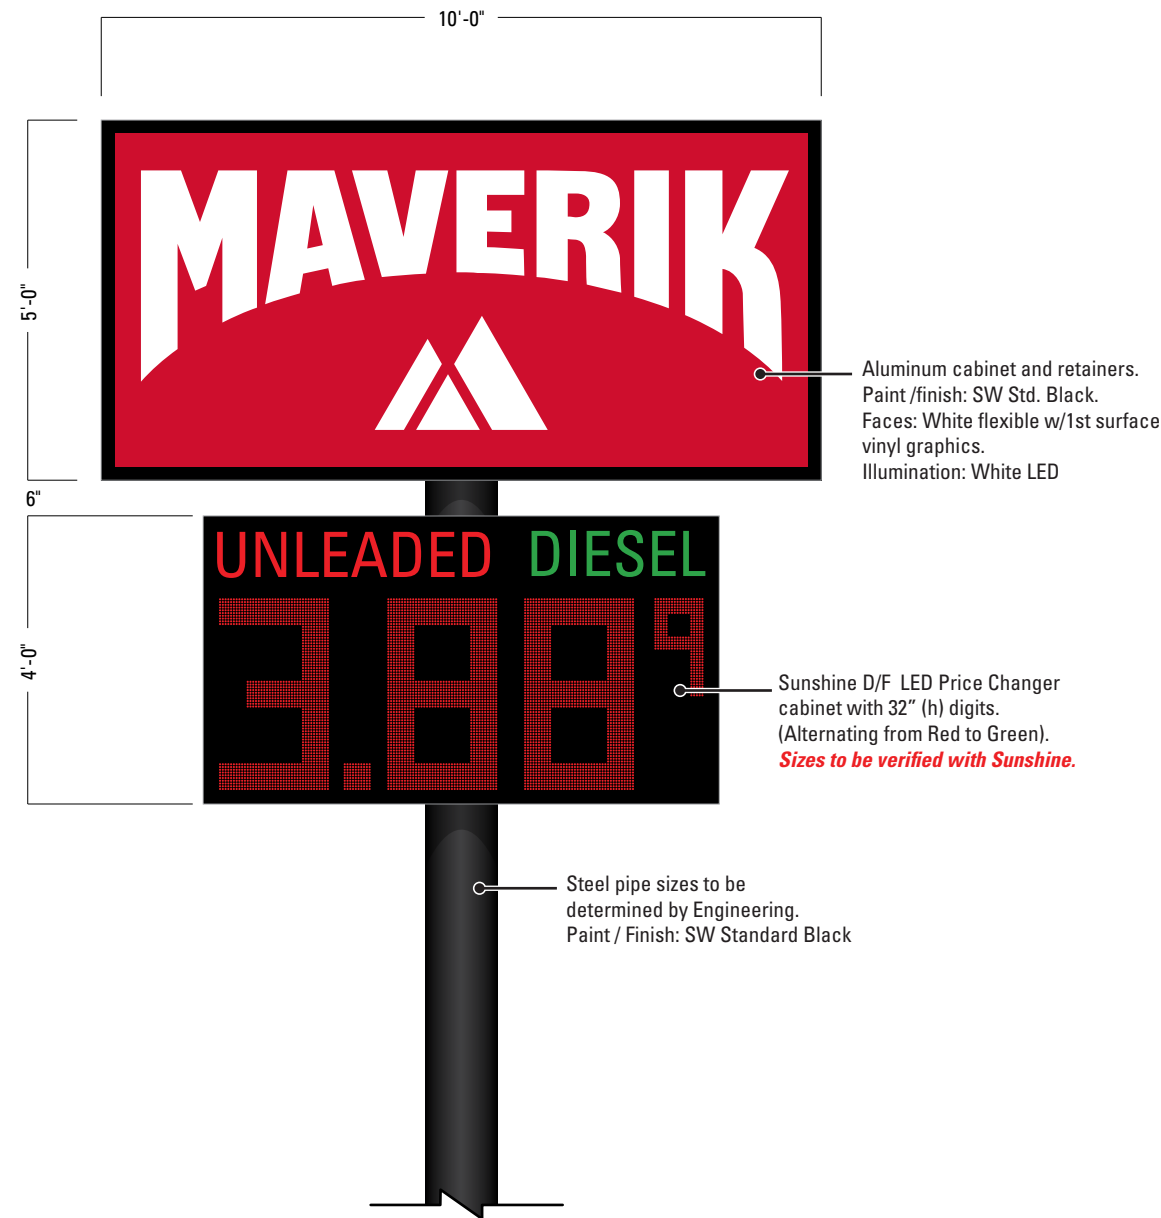

2.0 D/F HIGH RISE POLE SIGN - CABINET DETAIL

The maximum height of a freestanding sign shall not exceed the height of the building which the sign is associated. If located adjacent to or within 300 feet of a interstate highway, the maximum height of the sign shall not exceed the maximum height allowed in the zoning district.

Maximum height for your zoning district is 30ft

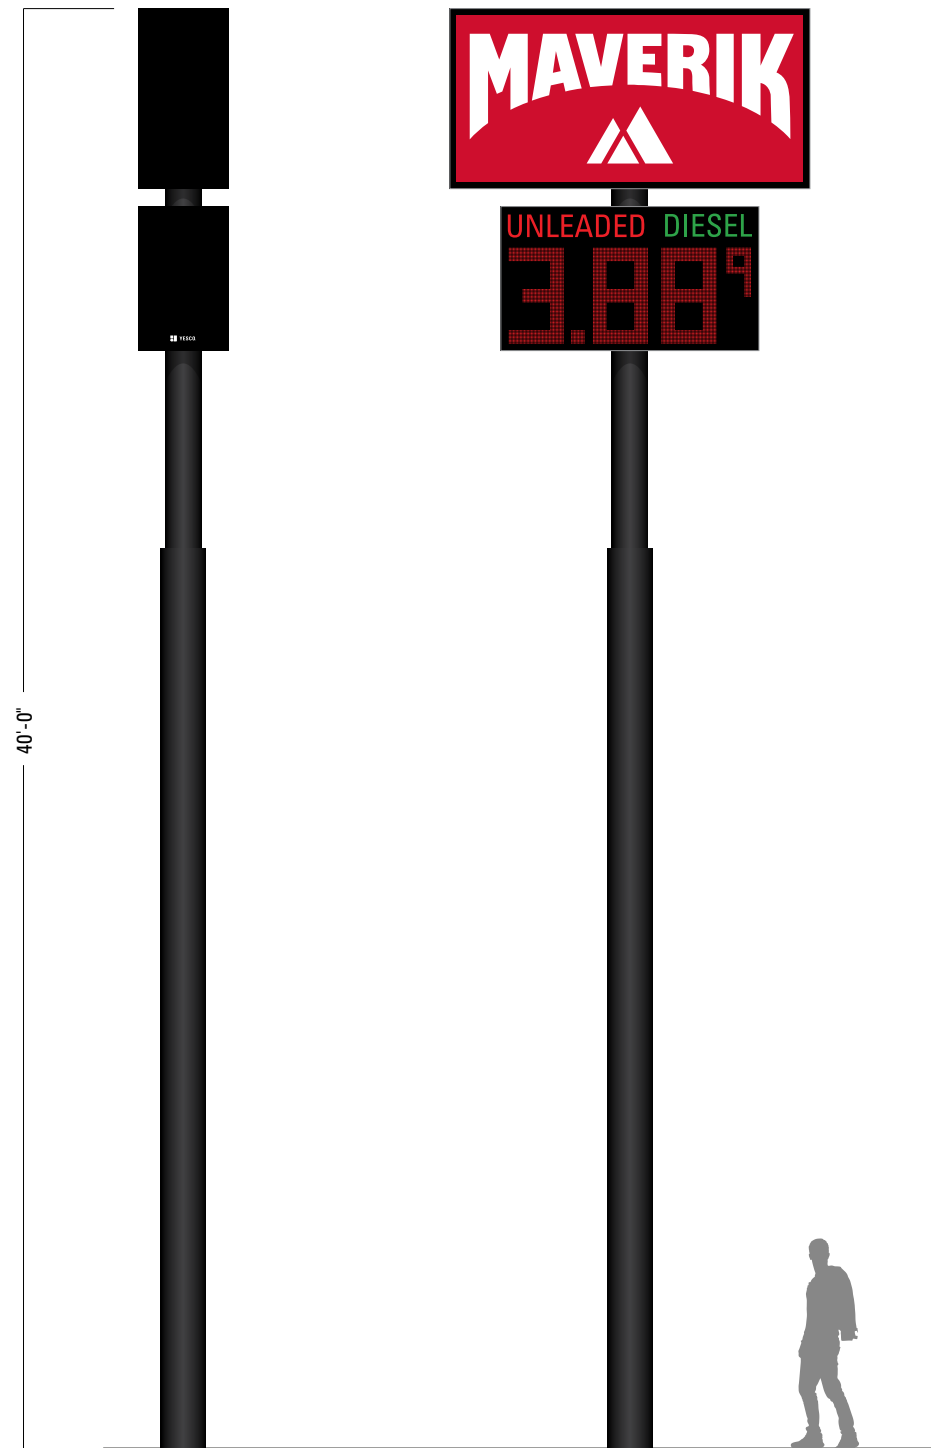

2.0 D/F HIGH RISE POLE SIGN

