



SOUTH BUILDING ELEVATION

KEY M=MATERIAL V=VINYL P=PAINT D=DIGITAL OUTPUT

A FRONT ELEVATIONS
SCALE: NONE

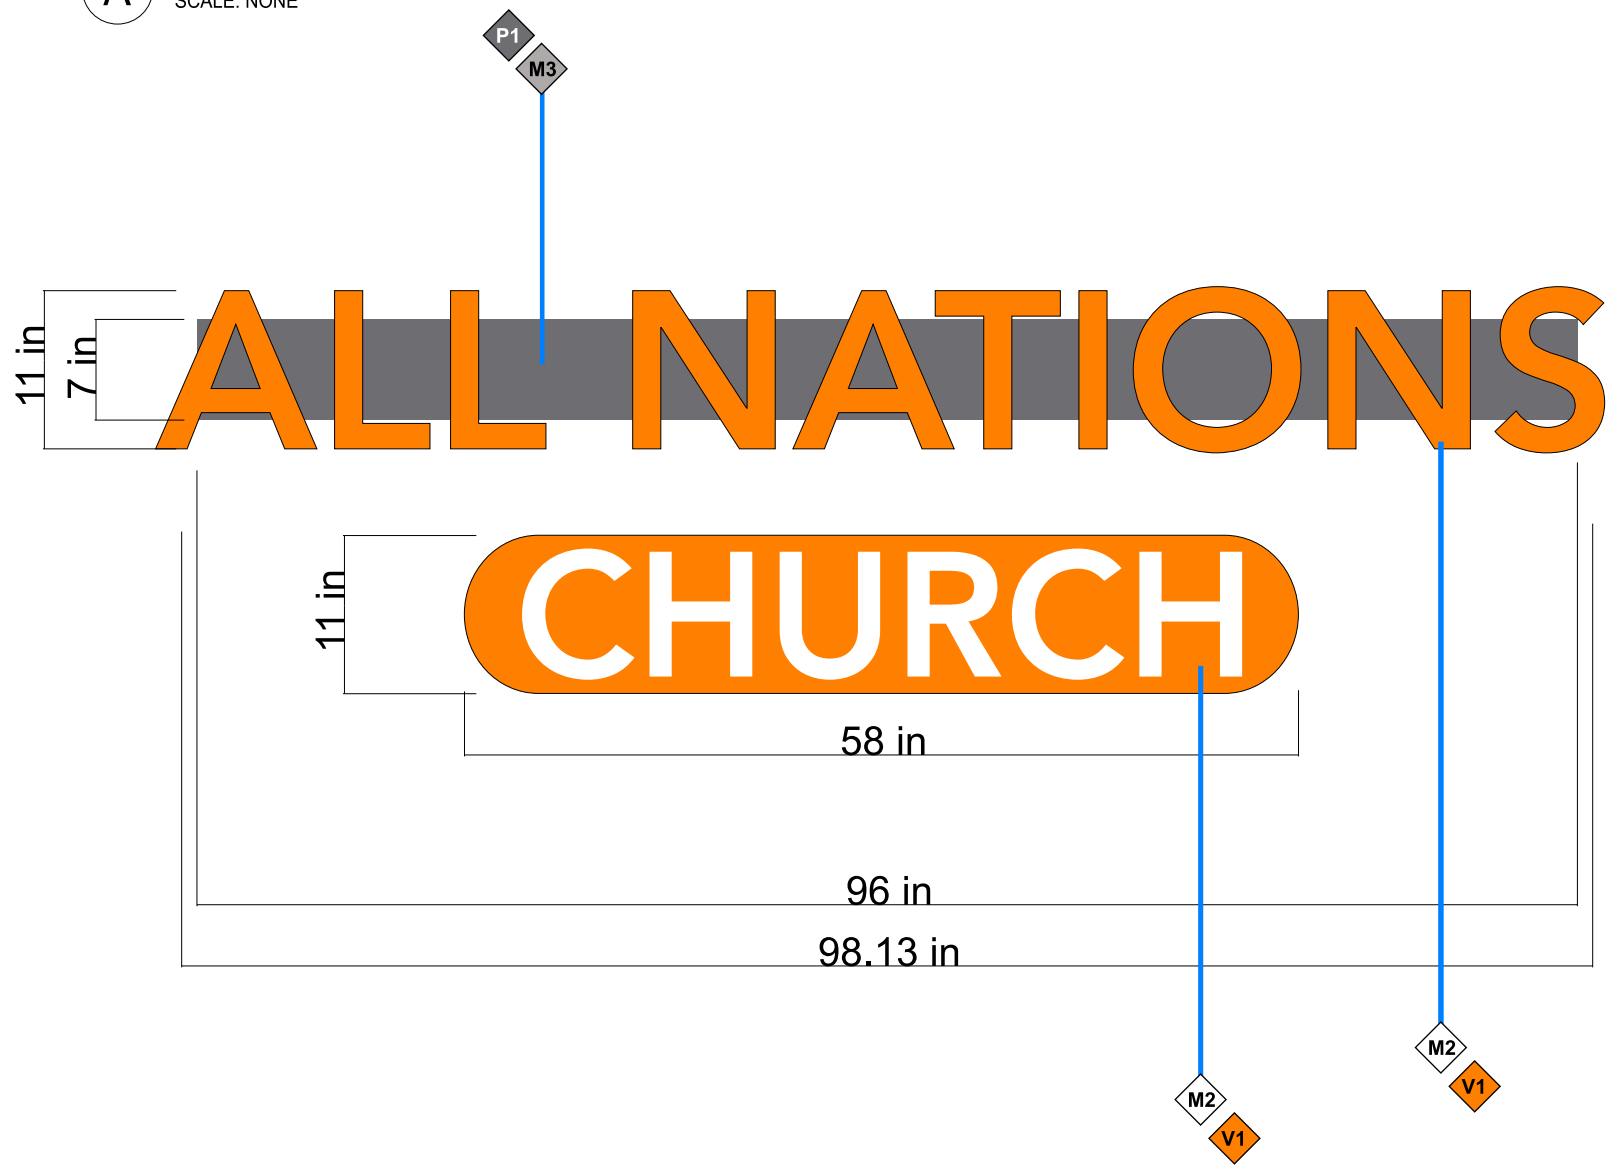

B SIDE ELEVATIONS
SCALE: NONE

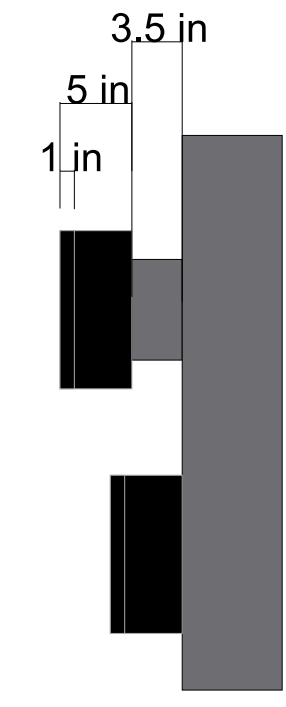


NOTES and SPECIFICATIONS

- 1** FABRICATE (1) SET OF ILLUMINATED RACEWAY MOUNT PAN CHANNEL LETTERS

COLORS and MATERIALS

- M1** ALUMINUM PAN CHANNEL LETTERS WITH 5" BLACK RETURNS AND 1" BLACK TRIM CAP
- M2** WHITE ACRYLIC FACES
- M3** ALUMINUM RACEWAYS PAINTED TO MATCH BUILDING
- V1** 3M KUMQUAT VINYL (3630-74)
- P1** PAINT TO MATCH BUILDING

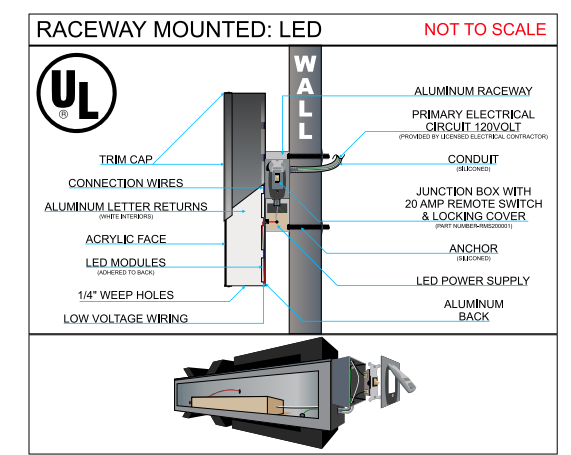

IMPOSED ON PAGE 2

This drawing is the property of RMS Electric Sign Company LLC, reproduction is prohibited without prior written consent. Customer is responsible to check all spelling. Colors may not be accurate representations and may appear different from actual sign.

RMS SIGN COMPANY
3015 GUNNISON STREET
COLORADO SPRINGS, CO 80909
866-391-1829 • 719-391-1829
FAX 719-391-1881

THIS SIGN IS INTENDED TO BE INSTALLED IN ACCORDANCE WITH THE REQUIREMENTS OF ARTICLE 600 OF THE NATIONAL ELECTRICAL CODE AND/OR OTHER APPLICABLE LOCAL CODES. THIS INCLUDES PROPER GROUNDING AND BONDING OF THE SIGN

SIGN(S) TO BE MANUFACTURED TO U.L. SPECIFICATIONS AND WILL BEAR THE U.L. LABEL(S). INSTALL IN ACCORDANCE WITH NATIONAL ELECTRIC CODES.

Customer Information

Business Name ALL NATIONS CHURCH

Project Name 4269-ALL NATIONS

Location Address 334 MAIN ST WIDEFIELD

Customer Approval

Name and Title _____

Authorization _____ Date _____

FRANK CRUZ
SALESPERSON

brandonmetz
DESIGNER

Project Name
4269-ALL NATIONS

Version
D

DATE
06/29/18

PAGE 1 OF 2


24'



This drawing is the property of RMS Electric Sign Company LLC, reproduction is prohibited without prior written consent. Customer is responsible to check all spelling. Colors may not be accurate representations and may appear different from actual sign.

RMs SIGN COMPANY
 3015 GUNNISON STREET
 COLORADO SPRINGS, CO 80909
 866-391-1829 • 719-391-1829
 FAX 719-391-1881

THIS SIGN IS INTENDED TO BE INSTALLED IN ACCORDANCE WITH THE REQUIREMENTS OF ARTICLE 600 OF THE NATIONAL ELECTRICAL CODE AND/OR OTHER APPLICABLE LOCAL CODES. THIS INCLUDES PROPER GROUNDING AND BONDING OF THE SIGN



SIGN(S) TO BE MANUFACTURED TO U.L. SPECIFICATIONS AND WILL BEAR THE U.L. LABEL(S). INSTALL IN ACCORDANCE WITH NATIONAL ELECTRICAL CODES.

Customer Information

Business Name ALL NATIONS CHURCH

Project Name 4269-ALL NATIONS

Location Address 334 MAIN ST WIDFIELD

Customer Approval

Name and Title _____

Authorization _____ Date _____

FRANK CRUZ
 SALESPERSON

brandonmetz
 DESIGNER

Project Name
4269-ALL NATIONS

Version
D

DATE
06/29/18

PAGE 2 OF 2