


6/27/2022

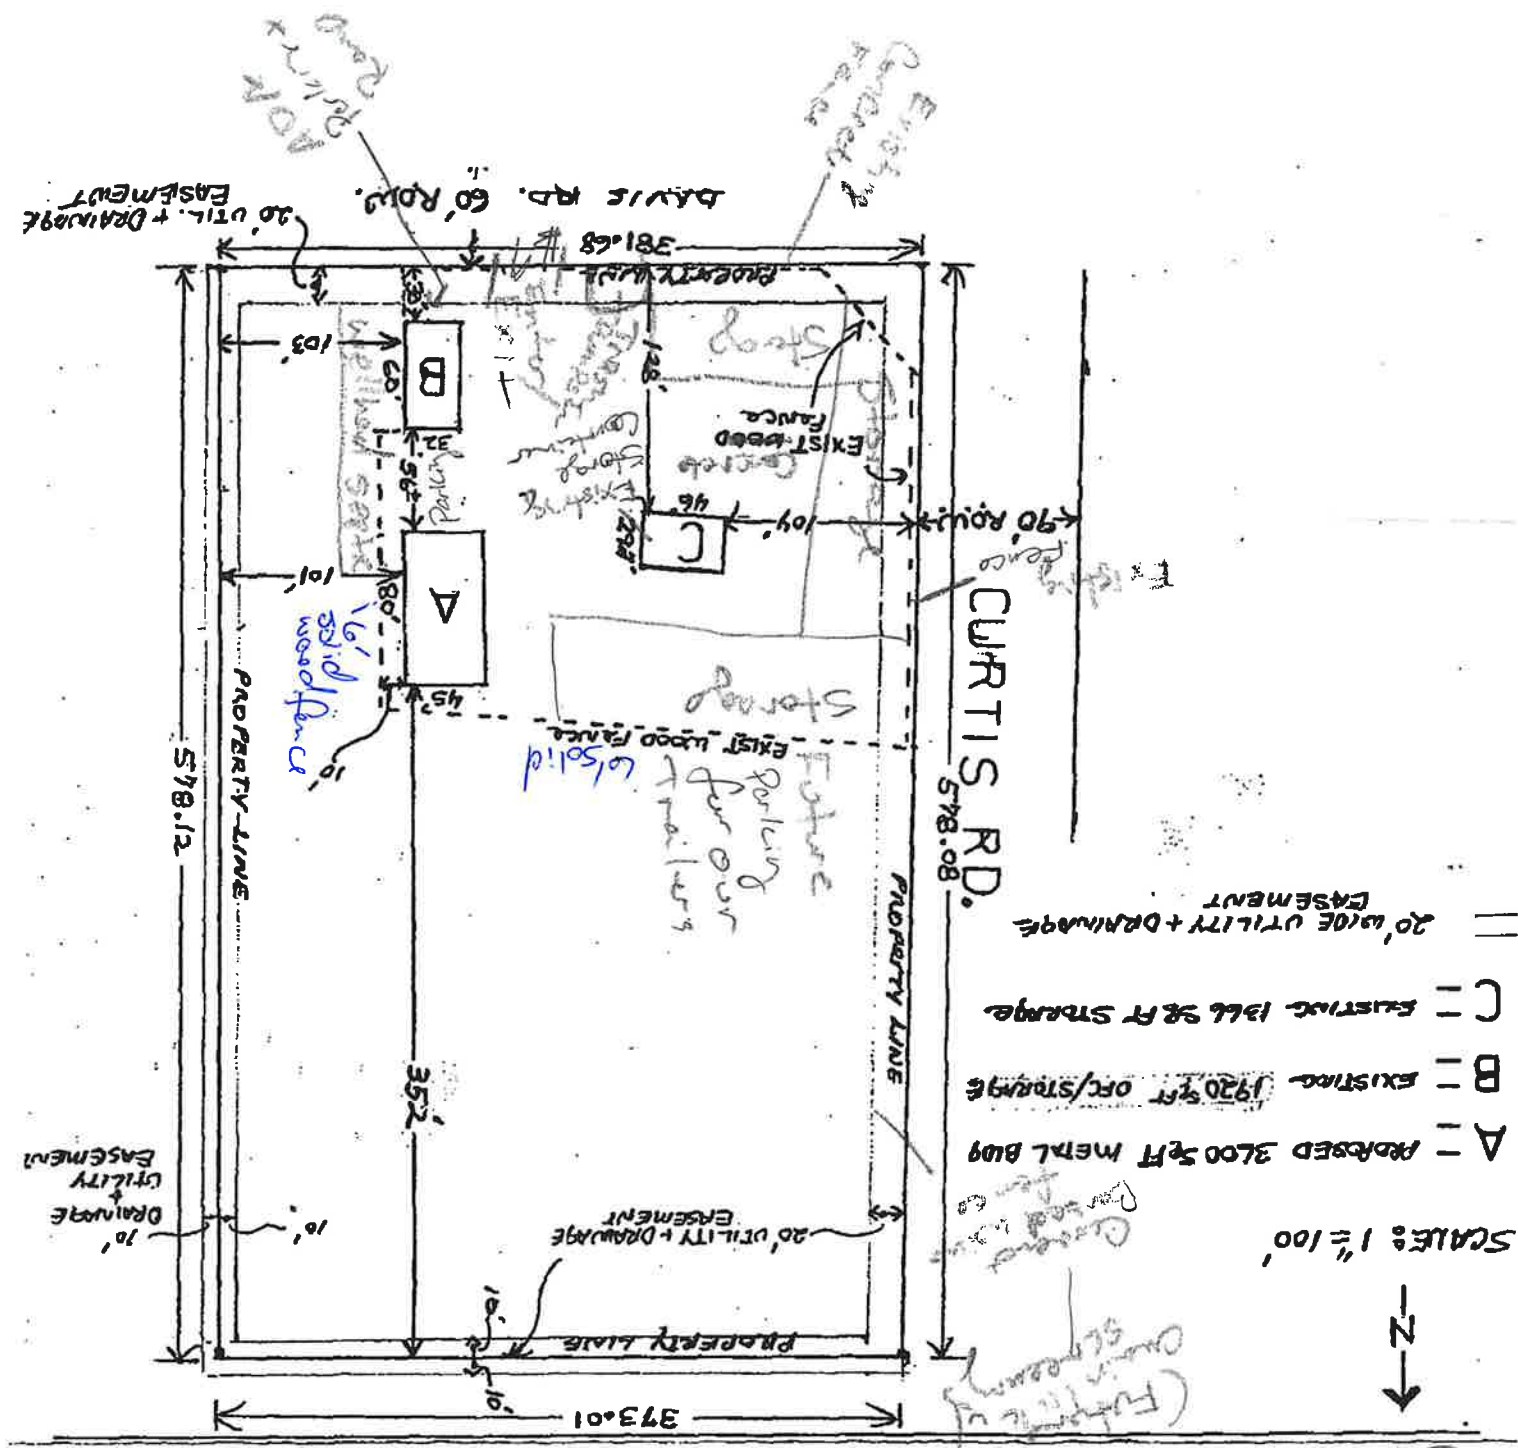

- A = Proposed 3000 sq ft metal bldg
- B = Existing 1920 sq ft o/c/storage
- C = Existing 1366 sq ft storage
- == 20' wide utility + drainage easement

SCALE: 1" = 100'

