


MONUMENT GLAMPING

PHASE 2 IMPROVEMENTS

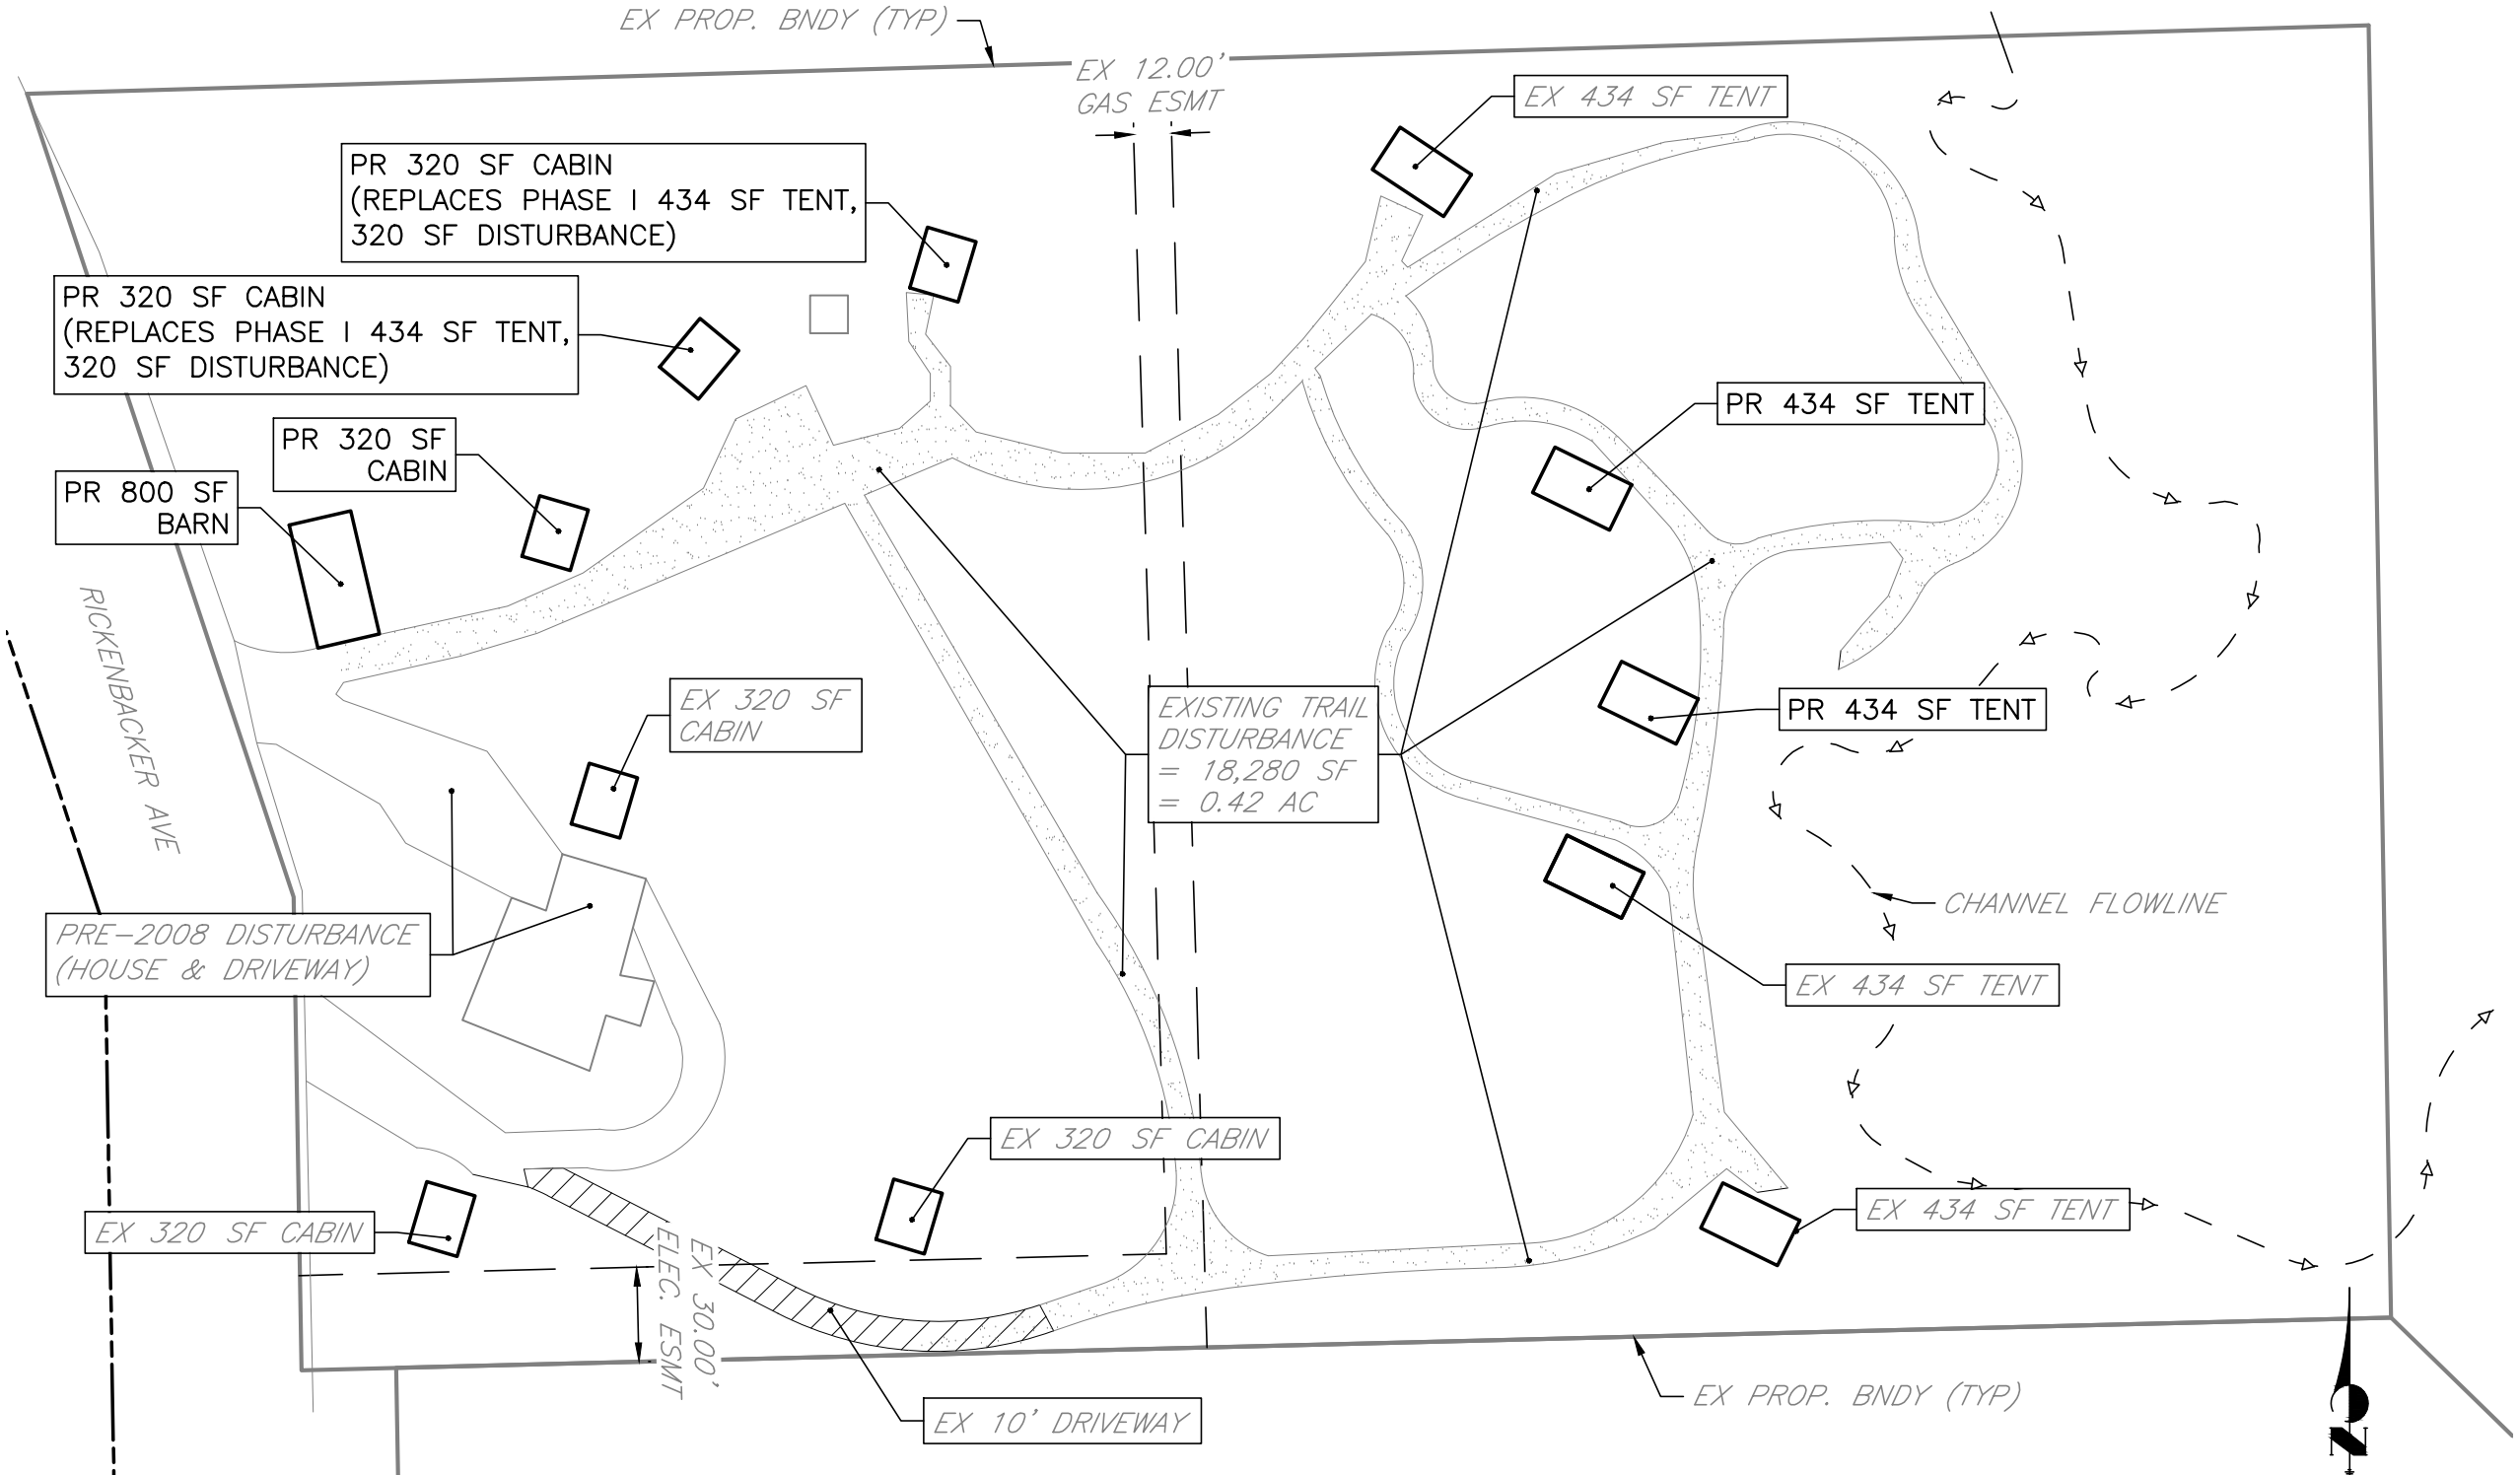

PHASE 2 DISTURBANCE TOTALS

EXISTING & PHASE 1 DISTURBANCE TOTAL = 0.67 AC

PHASE 2 DISTURBANCE = 2,628 SF/0.06 AC

PHASE 2 DISTURBANCE TOTAL = 0.67 AC + 0.06 = 0.73 AC

PHASE 2 NOTES:

- EXISTING STRUCTURES THAT ARE DEMOLISHED DURING PHASE 1 HAVE BEEN REMOVED FROM THE PLAN. SEE EXISTING CONDITIONS & PHASE 1 PLAN FOR LOCATIONS.
- THIS PLAN IS FOR REVIEW PURPOSES ONLY & DOES NOT SUFFICE FOR CONSTRUCTION.
- DISTURBANCE WITHIN THE ELECTRICAL EASEMENT MUST BE COORDINATED WITH THE EASEMENT OWNER PRIOR TO COMMENCING WORK.

60 30 0 60 120
ORIGINAL SCALE: 1" = 60'

PHASE 2	
MONUMENT GLAMPING	
JOB NO. 24024	
LOCATION: EPC	SHEET
12/31/2024	3

