


MONUMENT GLAMPING

PHASE I IMPROVEMENTS

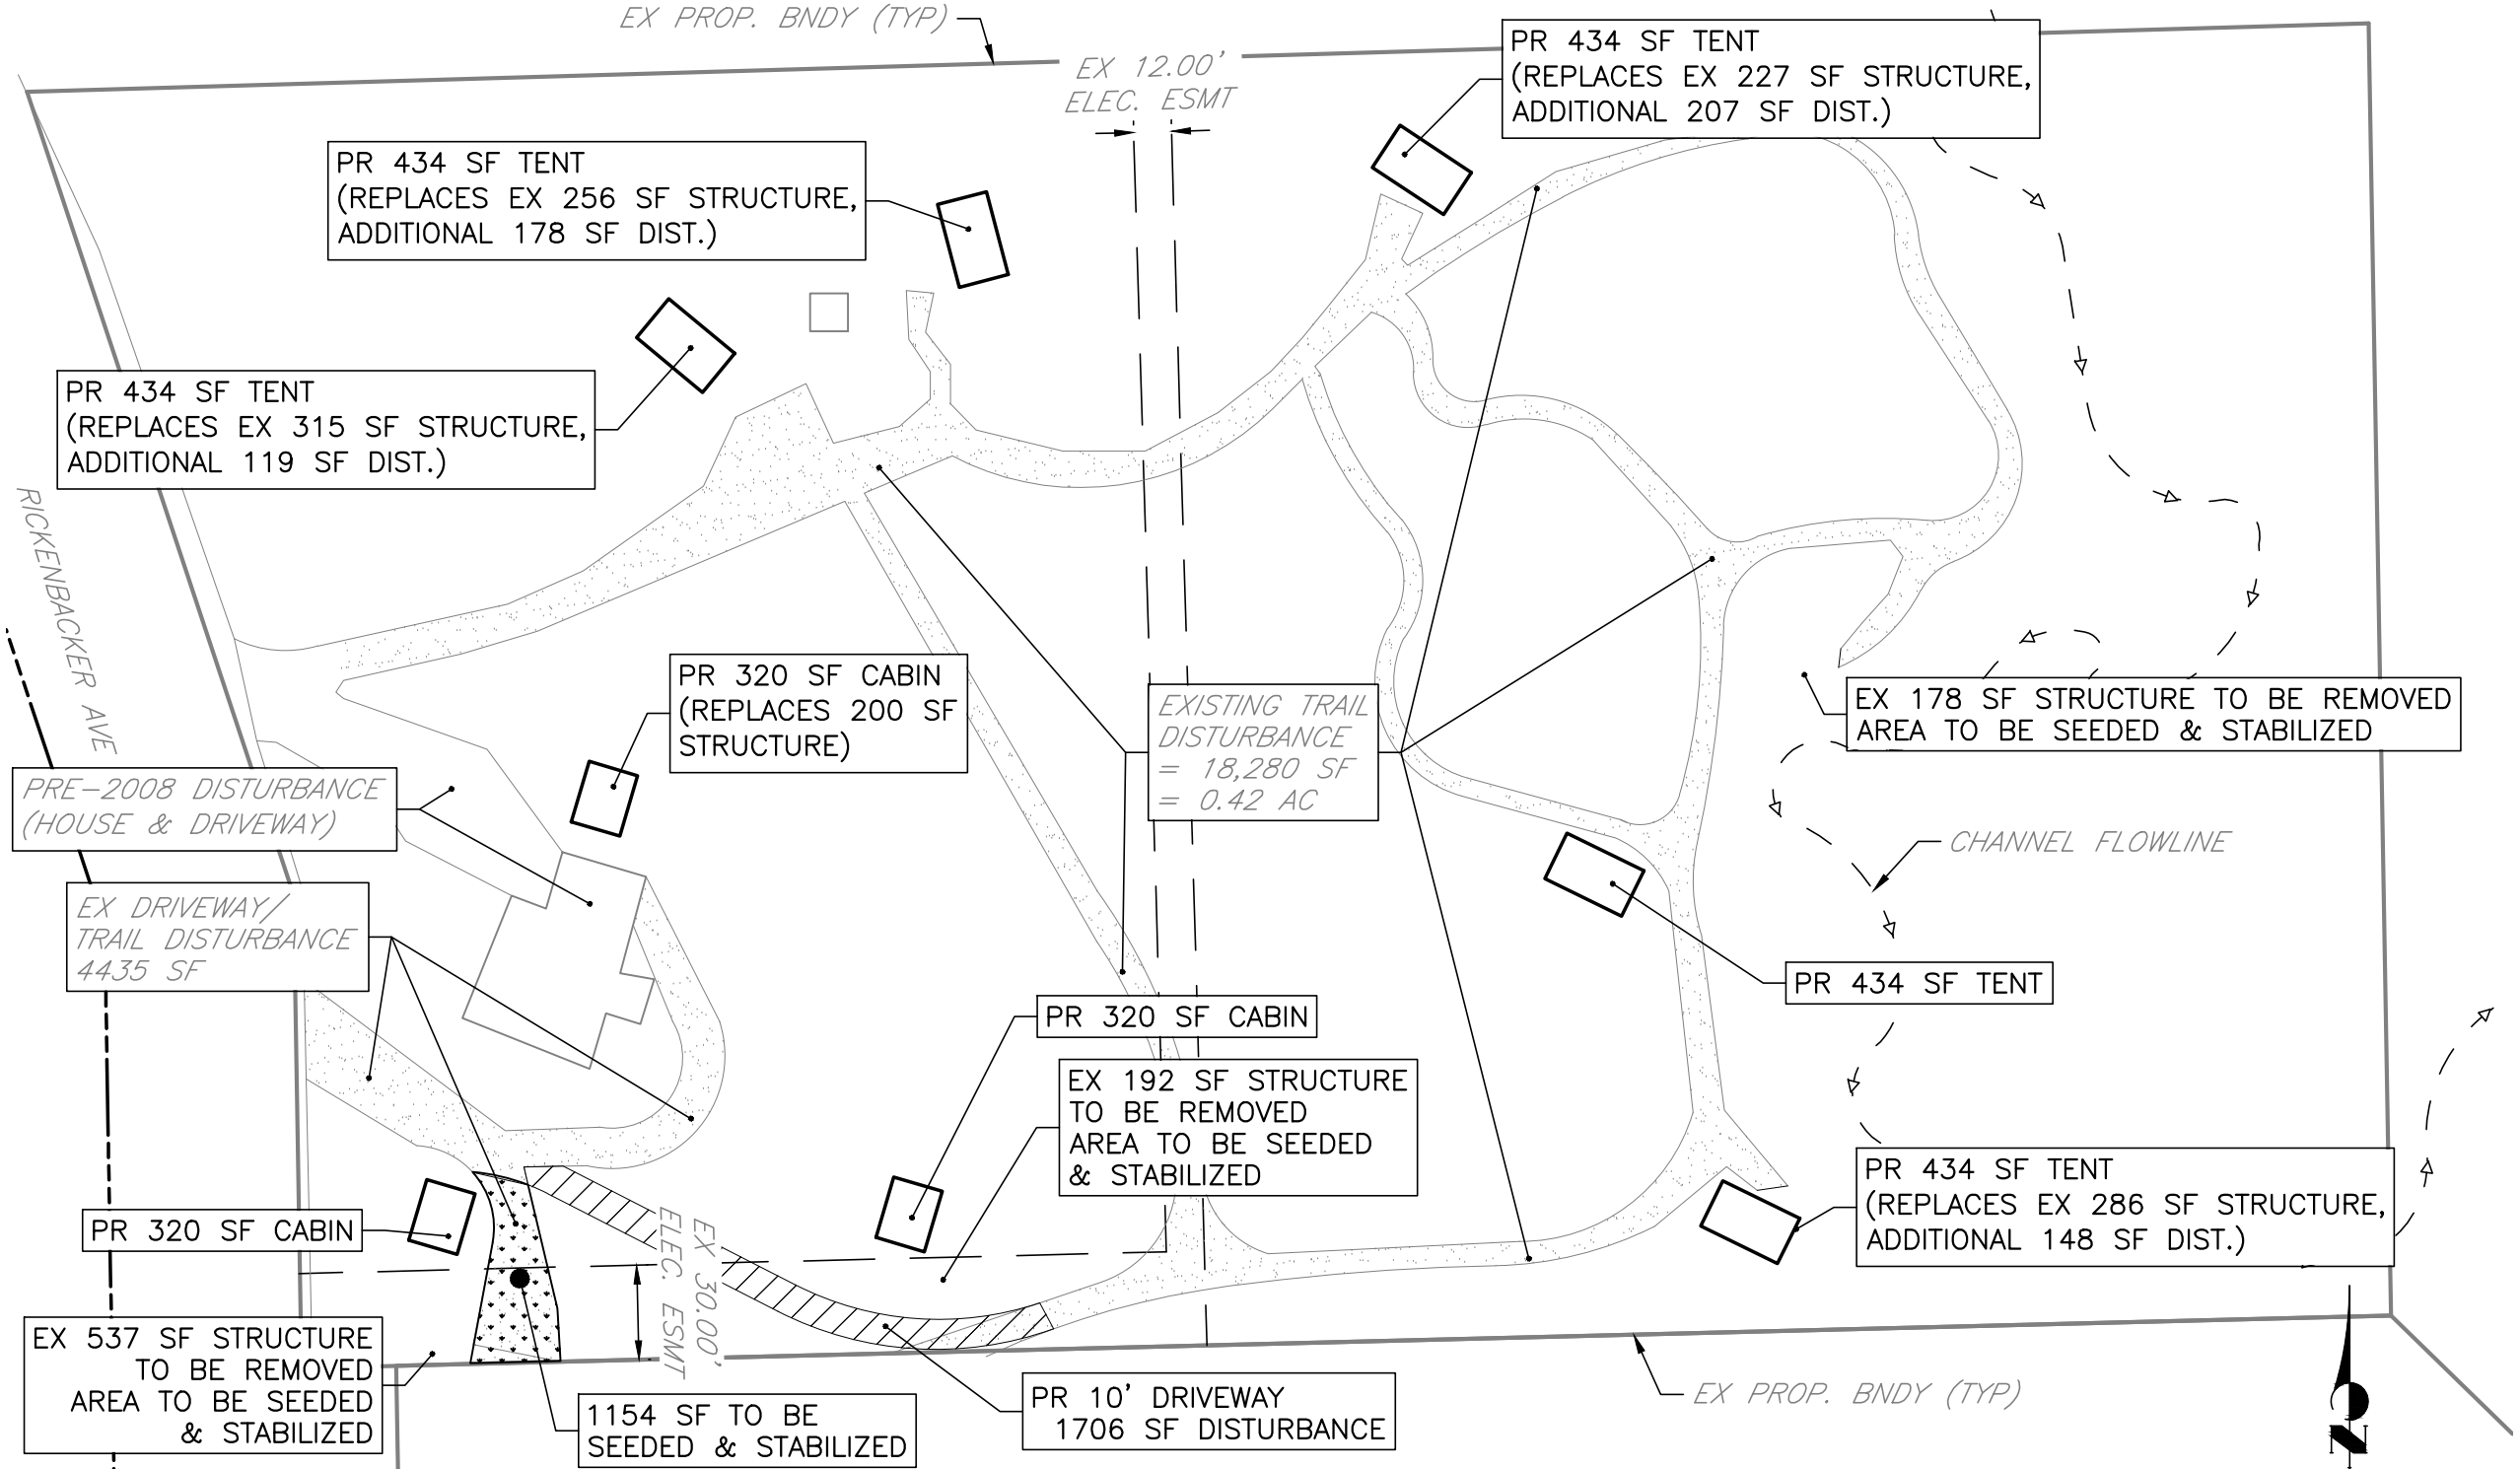

PHASE I DISTURBANCE TOTALS

EXISTING TOTAL = 0.57 AC


PHASE 1 DISTURBANCE = 4,479 SF/0.10 AC

PHASE 1 DISTURBANCE TOTAL = 0.57 AC + 0.10 AC = 0.67 AC

PHASE I NOTES:

1. EXISTING STRUCTURES THAT ARE DEMOLISHED DURING PHASE 1 HAVE BEEN REMOVED FROM THE PLAN. SEE EXISTING CONDITIONS PLAN FOR LOCATIONS.
2. THIS PLAN IS FOR REVIEW PURPOSES ONLY & DOES NOT SUFFICE FOR CONSTRUCTION.
3. DISTURBANCE WITHIN THE ELECTRICAL EASEMENT MUST BE COORDINATED WITH THE EASEMENT OWNER PRIOR TO COMMENCING WORK.

60 30 0 60 120
ORIGINAL SCALE: 1" = 60'

PHASE 1		 1004 WEST VAN BUREN STREET COLORADO SPRINGS, CO 80907
MONUMENT GLAMPING		
JOB NO. 24024	SHEET	
LOCATION: EPC 12/31/2024		
		2