



PATH: P:\MC21194_MAYBERRY_MASTER_PLANNED_COMMUNITY_ENGINEERING\4_DRAWINGS_EXHIBITS\2023.01.13 - CATTLEMEN_SW_TO_EPC\CATTLEMEN_SIDEWALK.DWG, PLOT DATE: 1/13/2023 3:59:17 PM, BY: LYNN O'GRADY

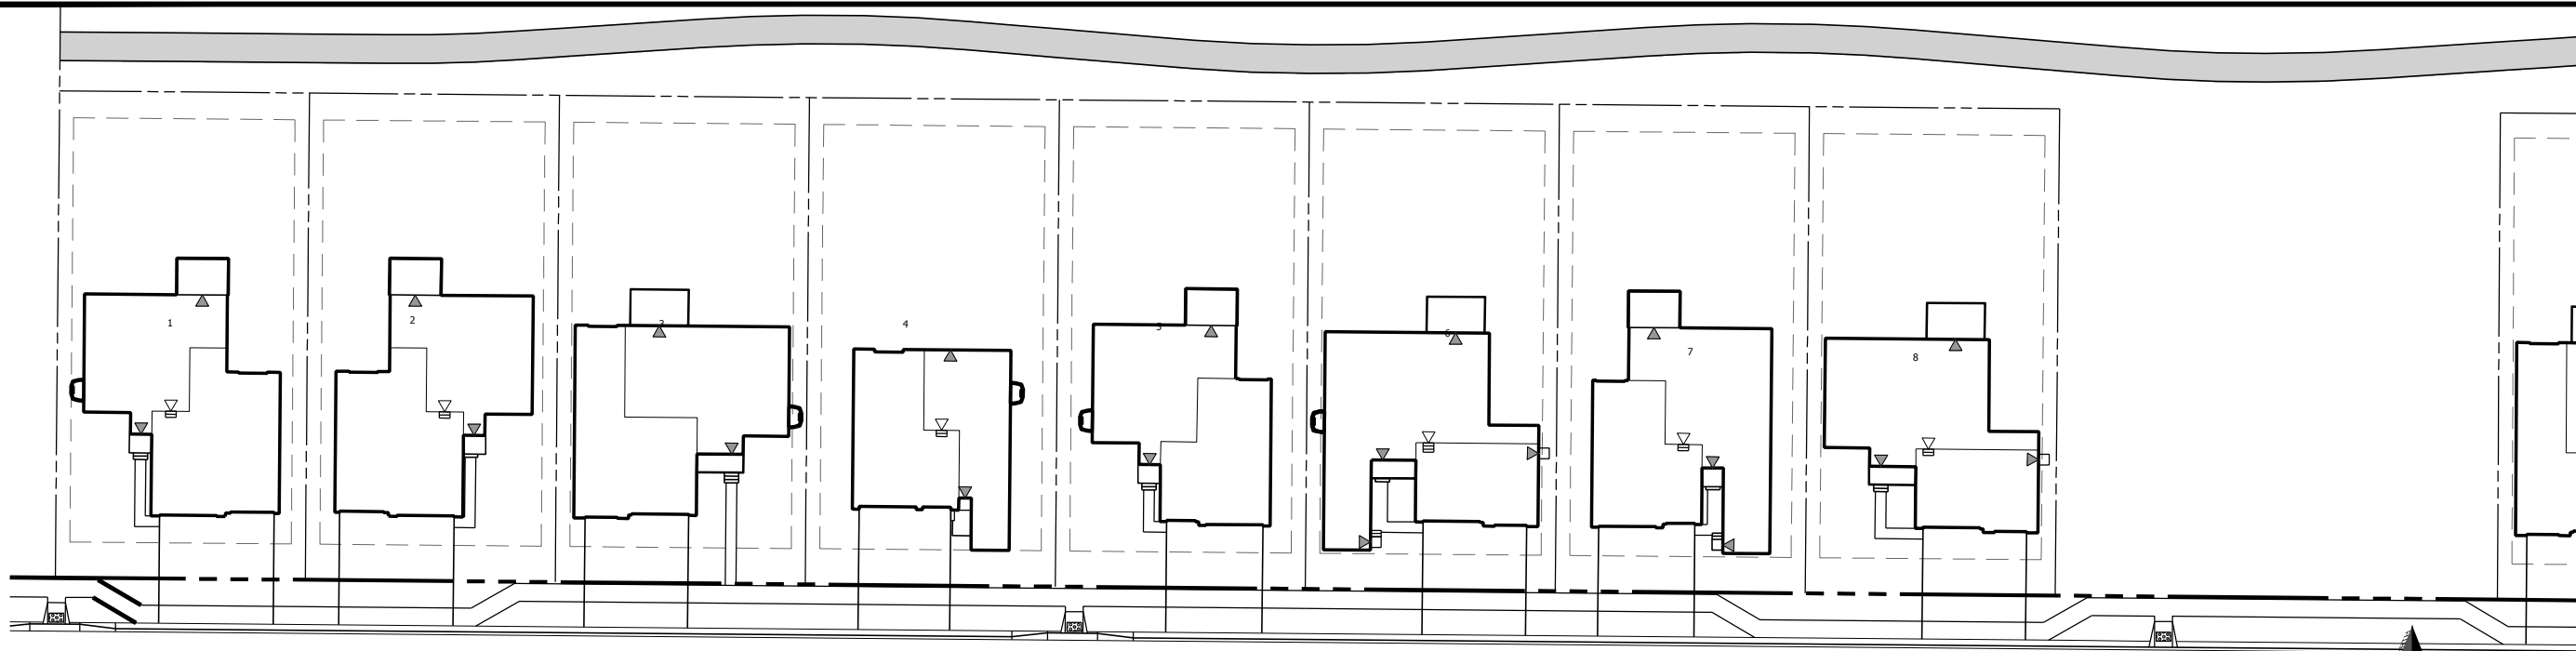


CATTLEMEN RUN

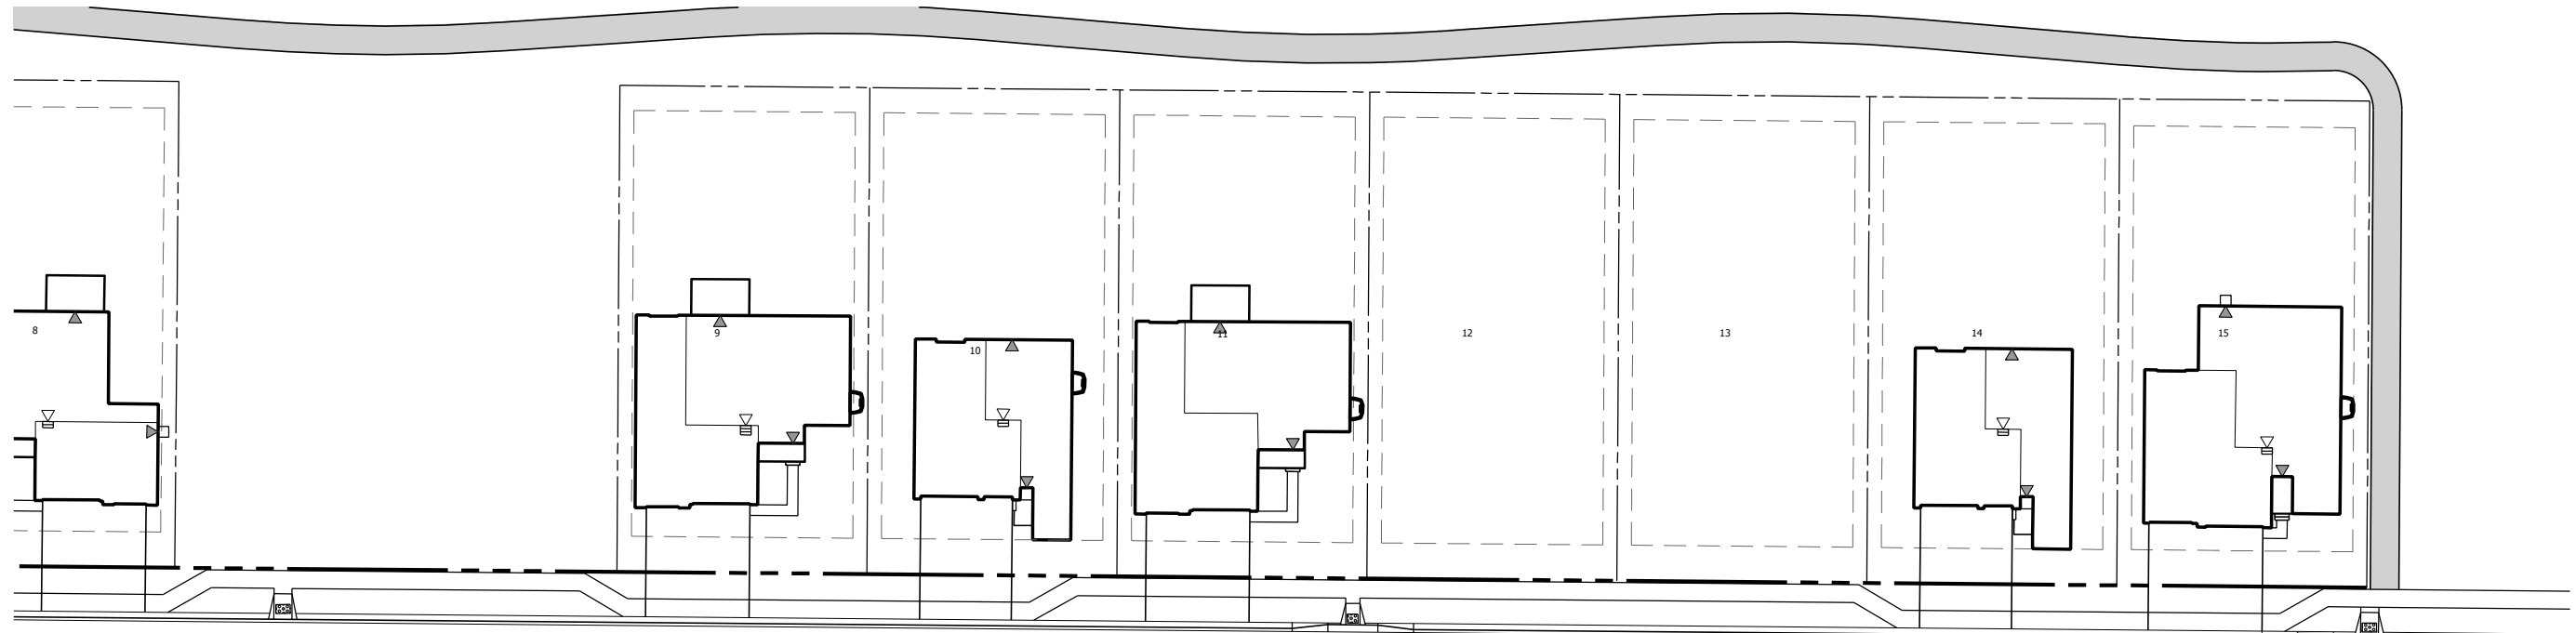

CATTLEMEN RUN

REVISIONS

NO.	DATE	DESCRIPTION



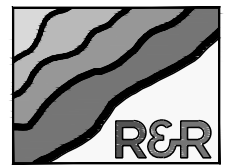


ENGINEERS SURVEYORS

R&R ENGINEERS-SURVEYORS, INC.
1635 WEST 16TH AVENUE, SUITE 310
DENVER, COLORADO 80204
PHONE: 303-753-6730

CATTLEMEN RUN SIDEWALK

MAYBERRY
FILING NO. 1

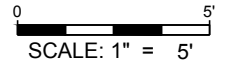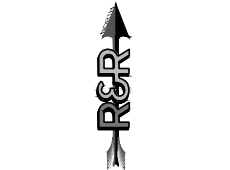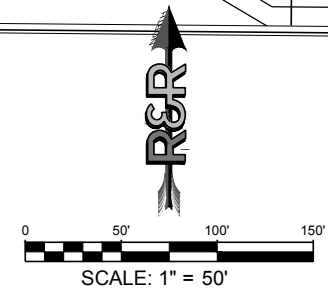

JOB NO. MC21194
DATE 01/13/2023
DRN LAO | CHK CD

EXHIBIT NAME
CATTLEMEN RUN
SIDEWALK

SHEET NO. 1 OF 1