


Day/Night vinyl. Day time Red, Night time White **V1**

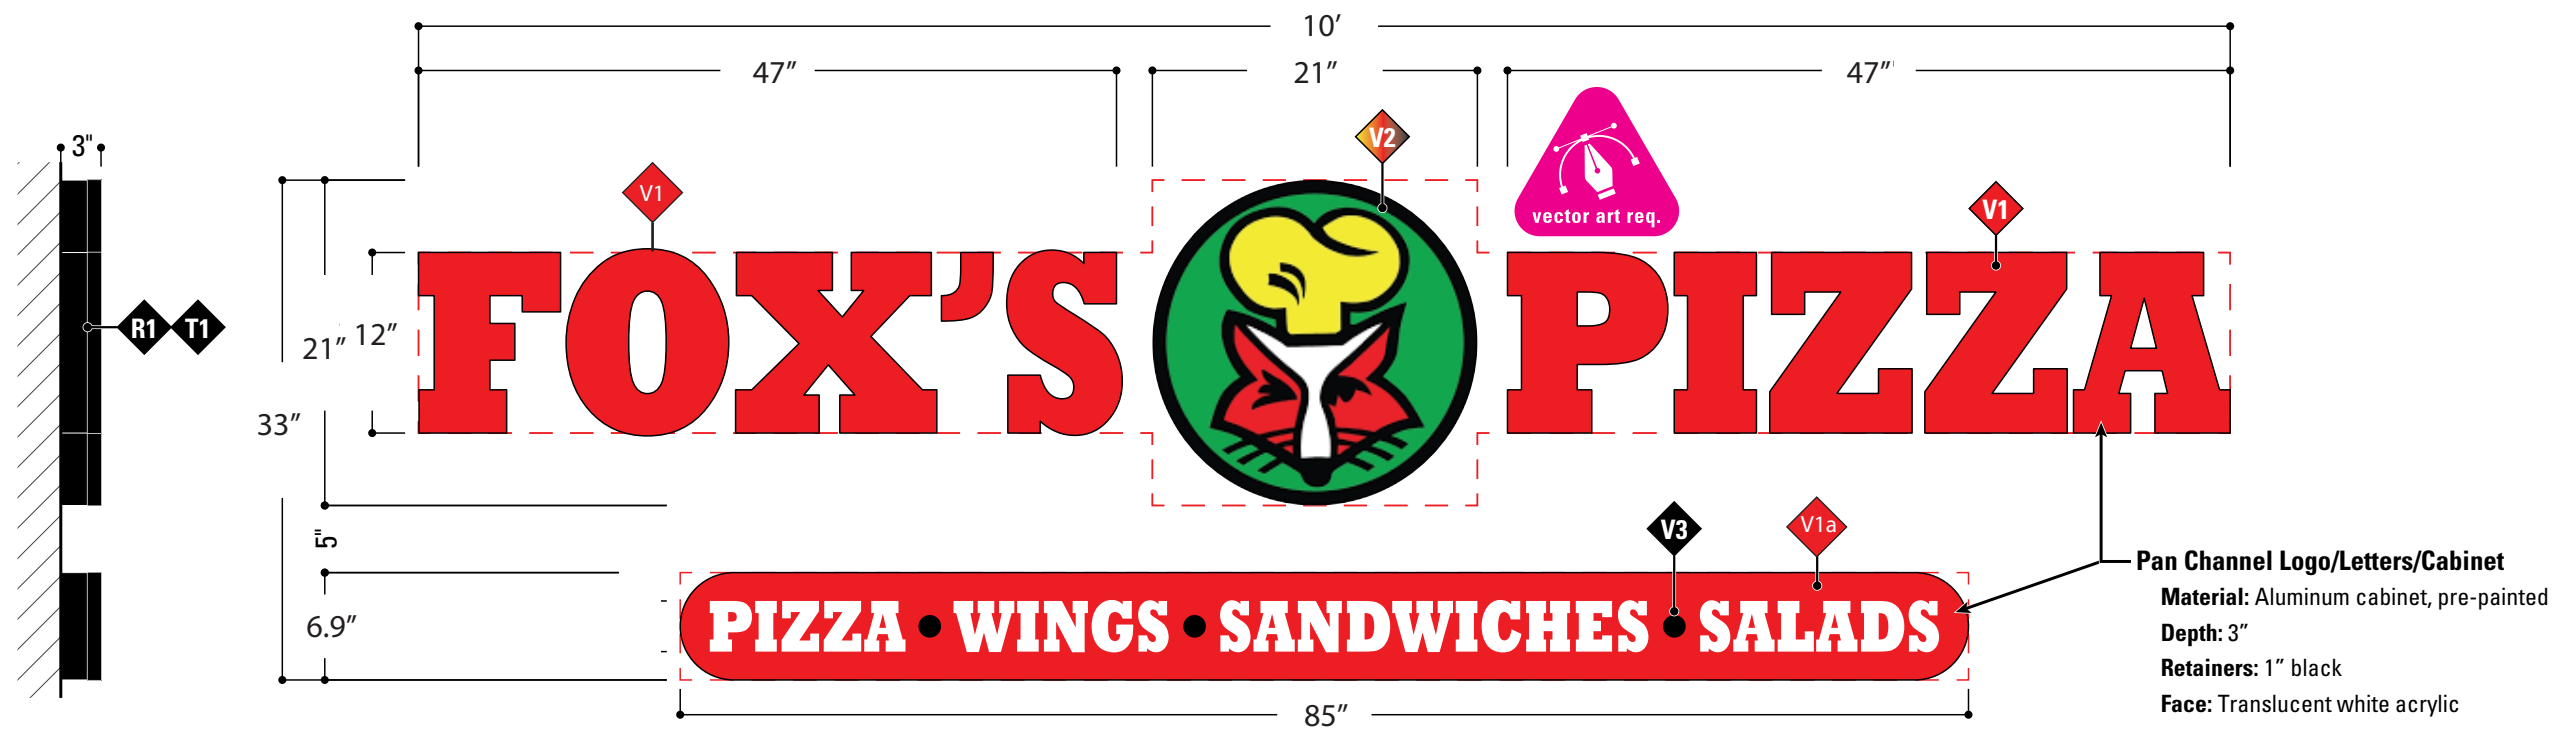

SIDE

**1** SIGN 02 - BUILDING SIGN ELEVATION  
SCALE: 3/4" = 1'-0" [1:16]

**SCOPE OF WORK**

WEATHER-SEAL HOLES IN EXISTING SOFFIT.  
MANUFACTURE & INSTALL **ONE [1]** NEW  
ILLUMINATED PCPF LOGO SIGN.

**ELECTRICAL**

POWER AT SIGN TO BE PROVIDED BY OTHERS.

**COLOR & MATERIAL KEY**

<b>V1</b>	VINYL	3M 3630-33 RED DAY/NIGHT
	<b>V1a</b>	3M 3630-33RED
<b>V2</b>	VINYL	DIGITAL PRINT
<b>V3</b>	VINYL	3M 3630-22 BALCK
<b>R1</b>	RETURN	BLACK
<b>T1</b>	TRIM	BLACK

NOTE: UNLESS OTHERWISE NOTED, THE COLORS DEPICTED ON THIS RENDERING MAY NOT MATCH ACTUAL COLORS ON FINISHED DISPLAY. PLEASE REFER TO COLOR-CALLOUTS & THEIR APPROPRIATE VENDOR SPECIFIED SAMPLES FOR APPROVED COLOR SPECIFICATIONS.