


Day/Night vinyl. Day time Red, Night time White **V1**

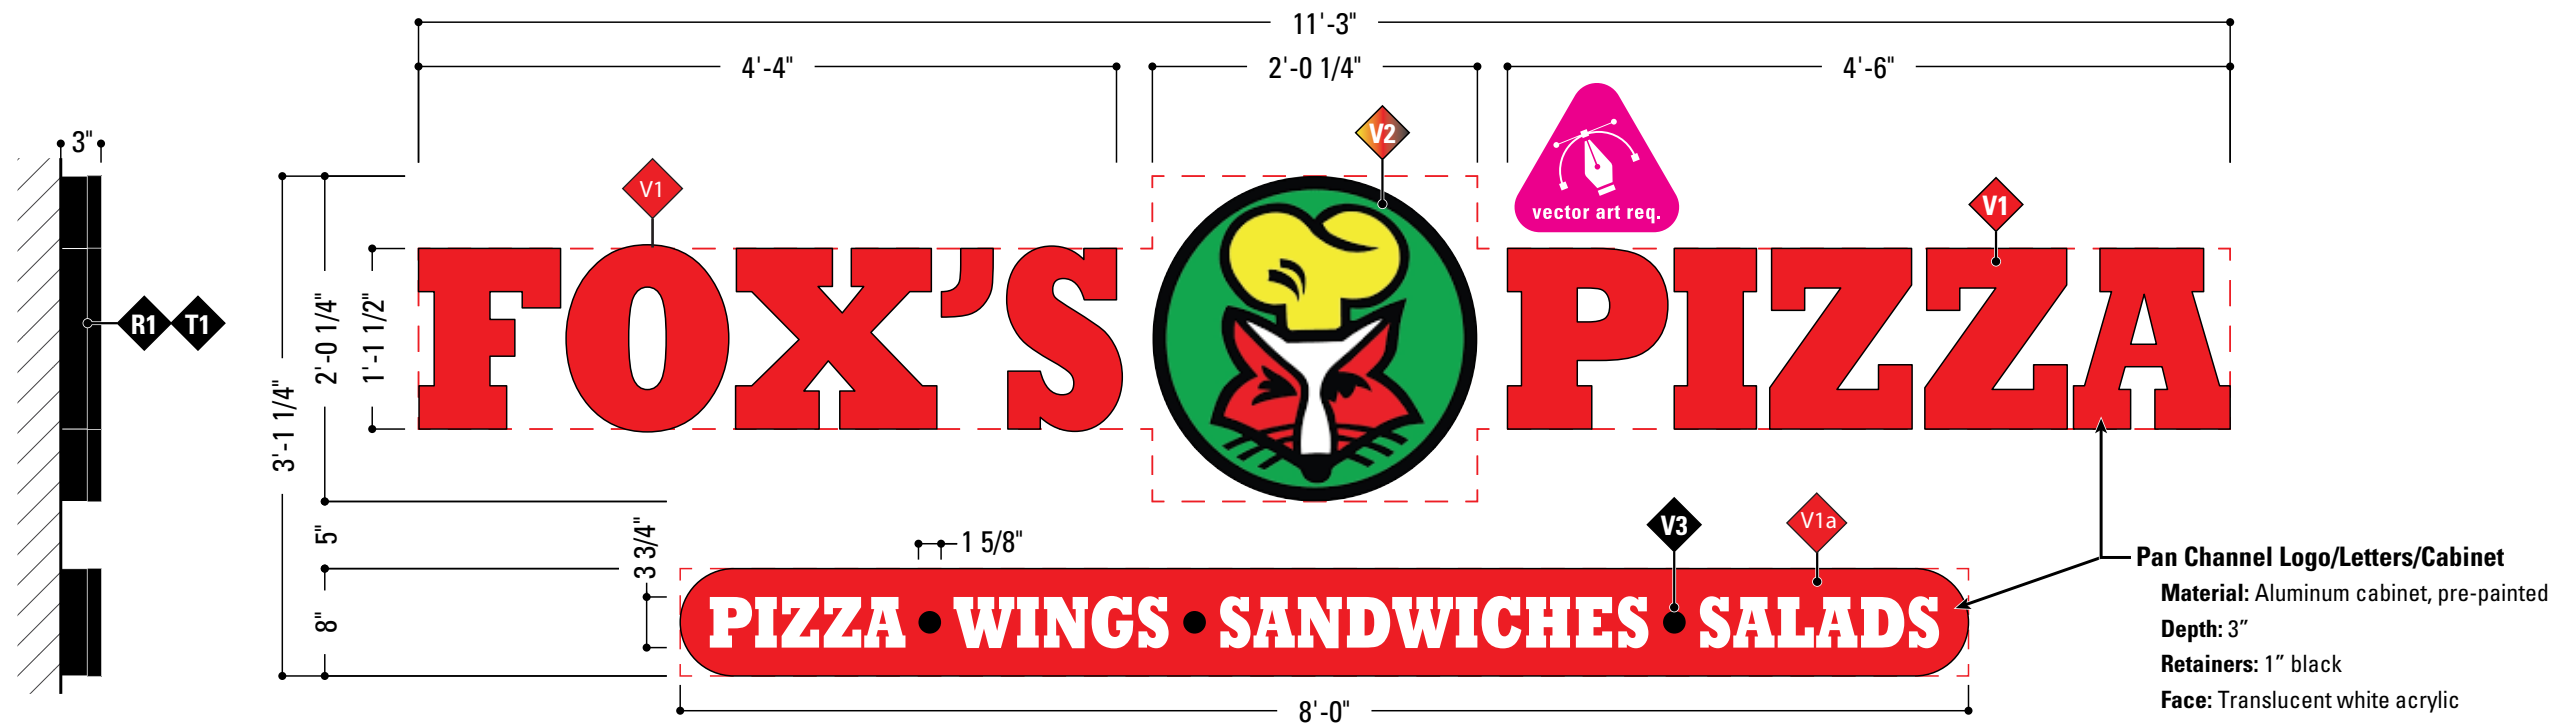

1 SIGN 01 - BUILDING SIGN ELEVATION
 SCALE: 3/4" = 1'-0" [1:16]

19.76 SQ FT

SCOPE OF WORK

WEATHER-SEAL HOLES IN EXISTING SOFFIT.
 MANUFACTURE & INSTALL **ONE [1]** NEW
 ILLUMINATED PCPF LOGO SIGN.

ELECTRICAL

POWER AT SIGN TO BE PROVIDED BY OTHERS.

COLOR & MATERIAL KEY

| | | |
|------------|--------|--------------------------|
| V1 | VINYL | 3M 3630-33 RED DAY/NIGHT |
| V1a | VINYL | 3M 3630-33RED |
| V2 | VINYL | DIGITAL PRINT |
| V3 | VINYL | 3M 3630-22 BALCK |
| R1 | RETURN | BLACK |
| T1 | TRIM | BLACK |

NOTE: UNLESS OTHERWISE NOTED, THE COLORS DEPICTED ON THIS RENDERING MAY NOT MATCH ACTUAL COLORS ON FINISHED DISPLAY. PLEASE REFER TO COLOR-CALLOUTS & THEIR APPROPRIATE VENDOR SPECIFIED SAMPLES FOR APPROVED COLOR SPECIFICATIONS.