


please see attached map for adjacent property owners info

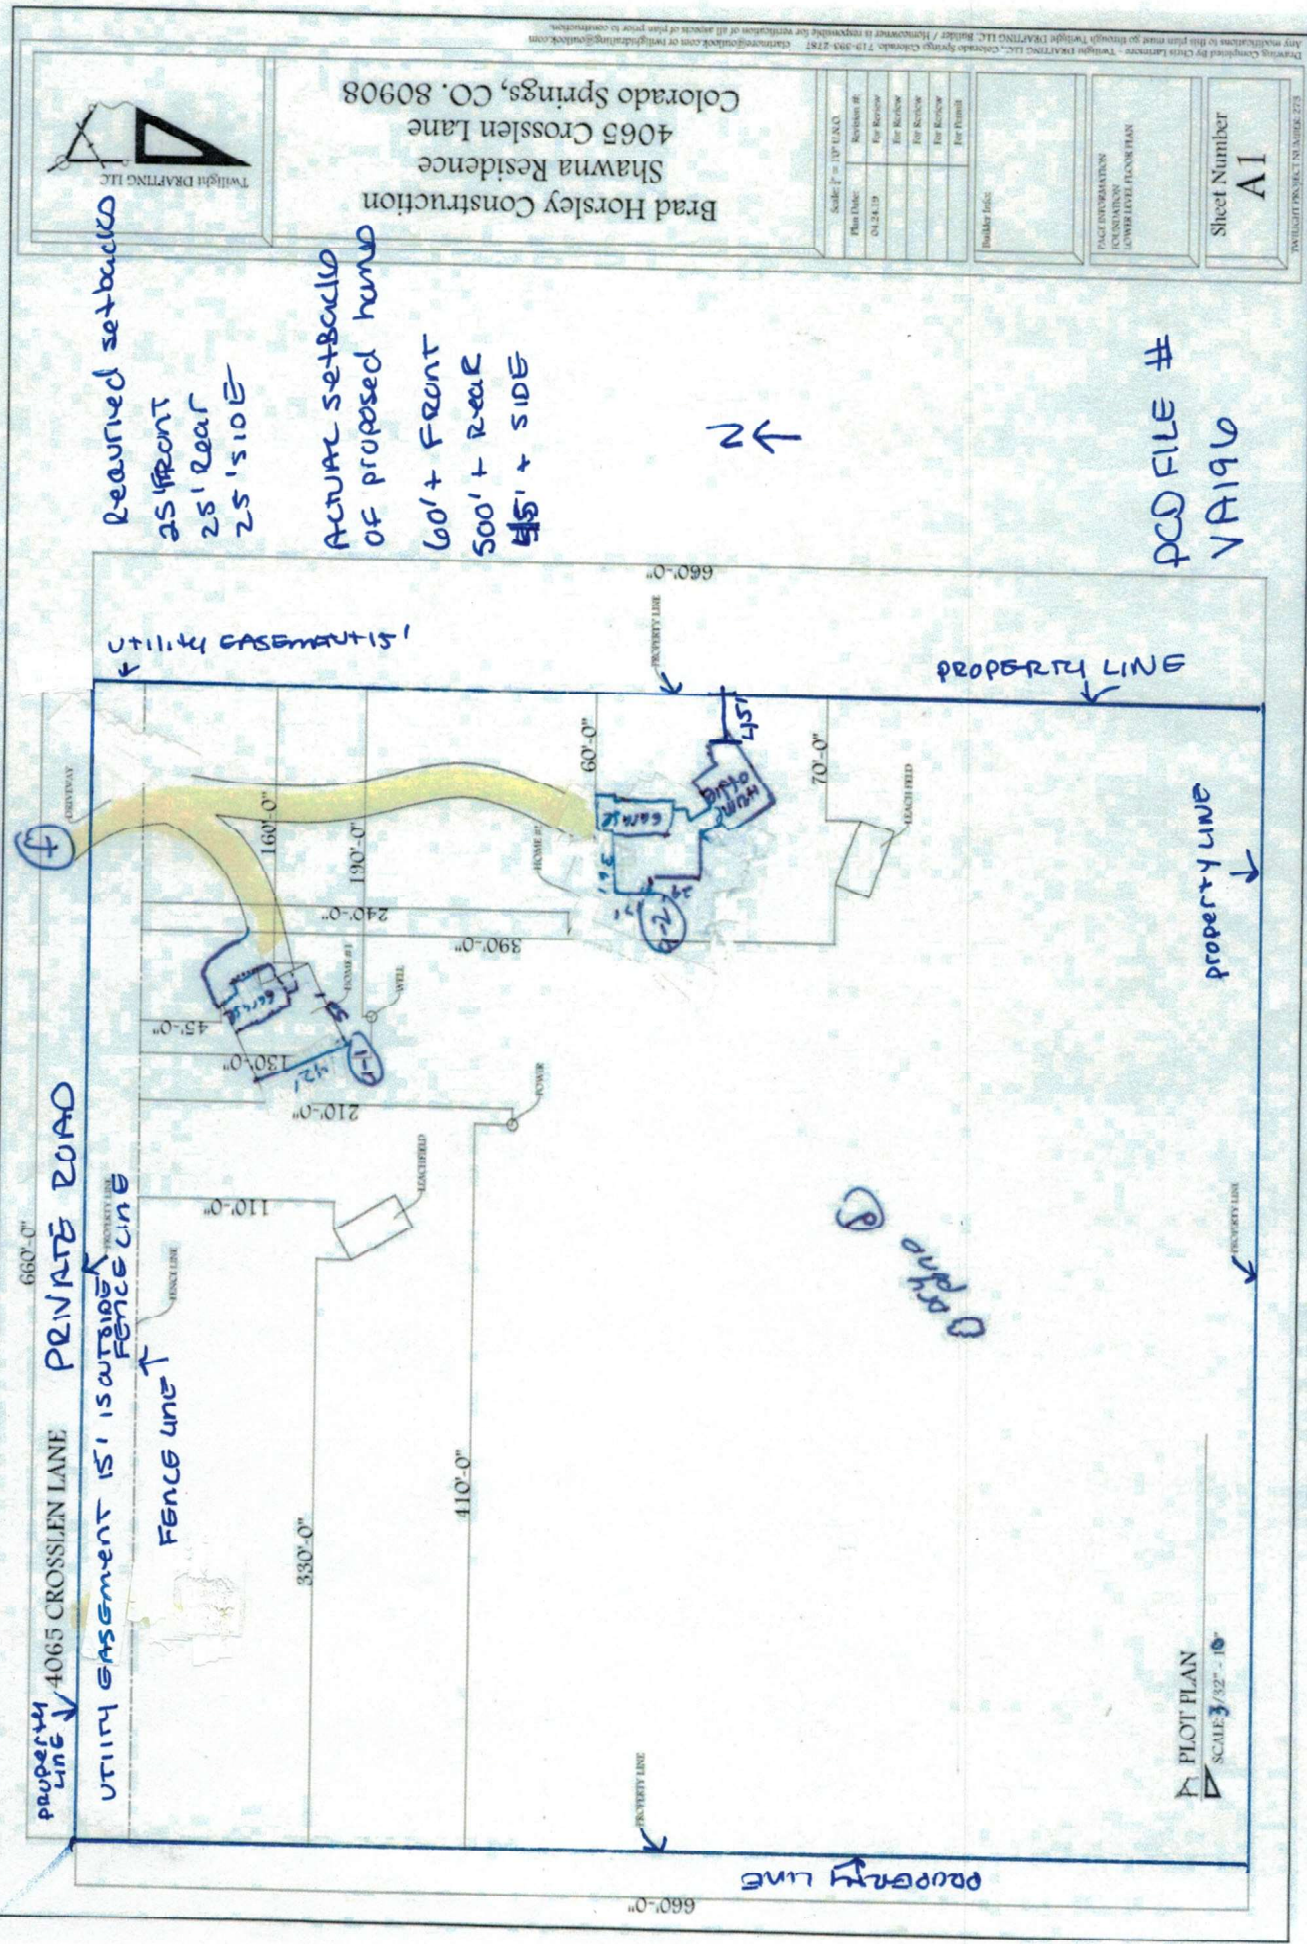

Required setbacks  
 25' FRONT  
 25' REAR  
 25' SIDE

ACTUAL setbacks  
 OF PROPOSED HOME  
 60' + FRONT  
 500' + REAR  
 45' + SIDE

PCD FILE #  
 VA196

a-1 shawna's home  
 a-2 Terry's home  
 p required setback = 30' we are at 45' on N 60101E  
 of dry pond



Brad Horsley Construction  
 Shawna Residence  
 4065 Crosslen Lane  
 Colorado Springs, CO. 80908

Scale: 1/8" = 1'-0"	Revision #:
Plan Date: 01.24.19	For Review:
	For Review:
	For Review:
	For Permit:

PROJECT INFORMATION  
 PROJECT NAME:  
 SHEET NUMBER  
 A1

PLOT PLAN  
 SCALE 3/32" = 1'-0"

f - driveway

0 and 0

Twilight Drafting LLC, Colorado Springs, Colorado 719-393-8787. Any reproduction of this plan must go through Twilight Drafting LLC. Brad Horsley Construction is responsible for verification of all areas of this plan prior to construction.