



Transit Mix Facility
Building Extents and Design

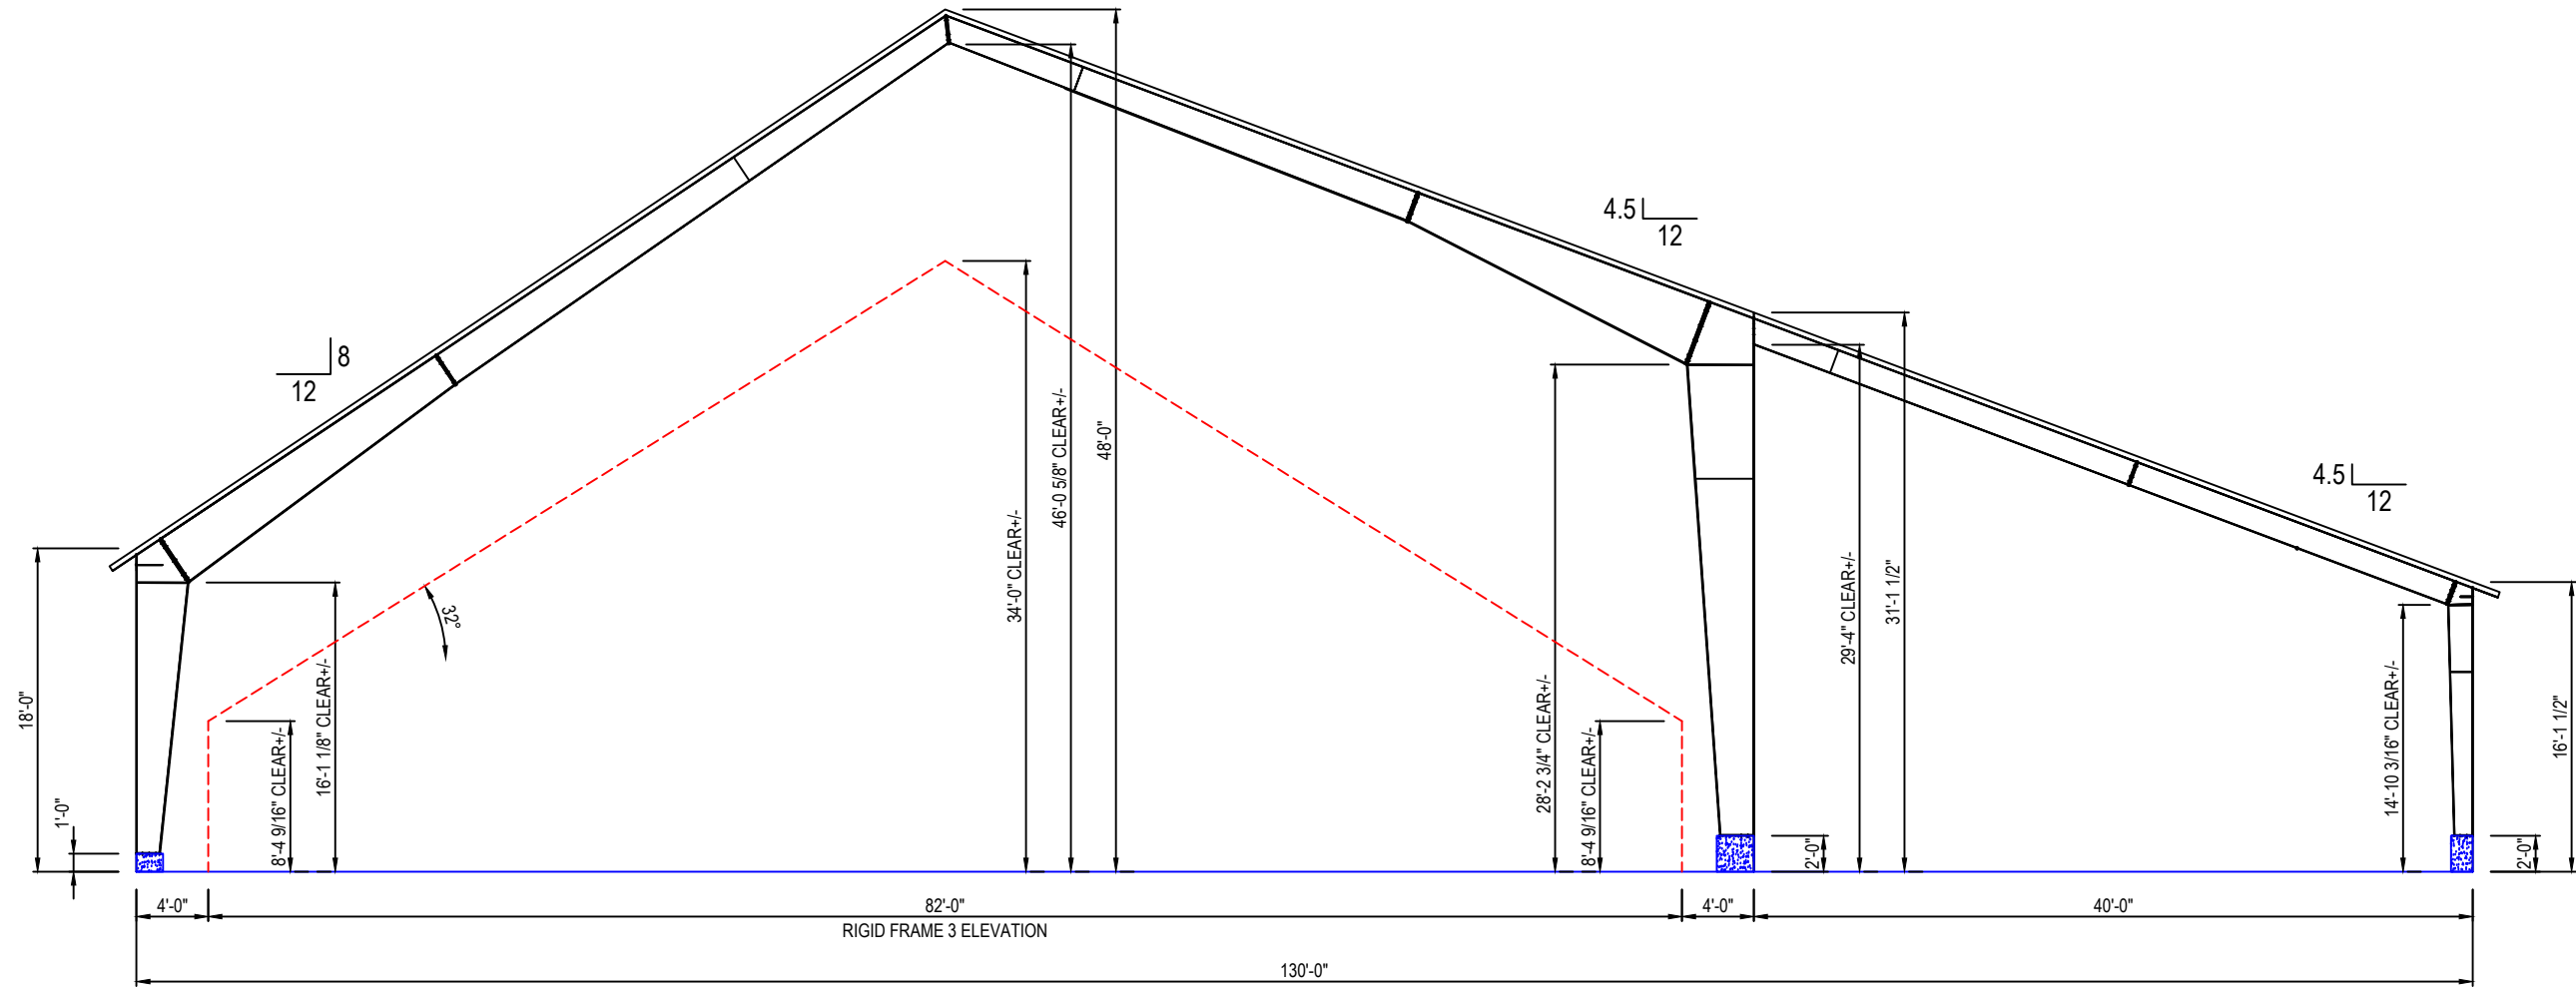


90' x 252' w/ 40' x 122' LT
!! NOT FOR CONSTRUCTION !!
This document is preliminary and for bidding purposes only.

<div>LEGACYBUILDINGSOLUTIONS</div> <div>www.LegacyBuildingSolutions.com1-877-259-1528</div>	
Legacy Building Solutions 19500 County Rd. 142 South Haven, MN 55830 p: 320-259-7126	
This drawing is sole property of Legacy Building Solutions & May Not be reproduced without the consent of Legacy Building Solutions.	
Project Name: HOUR GLASS SAND	
Sheet Description: RF ELEVATION	Revision Date: 00/00/0000
Release Date: 04/16/2018	
A660 Certified: <input type="checkbox"/> YES <input type="checkbox"/> NO	
LBS Project No.: 18-032S	

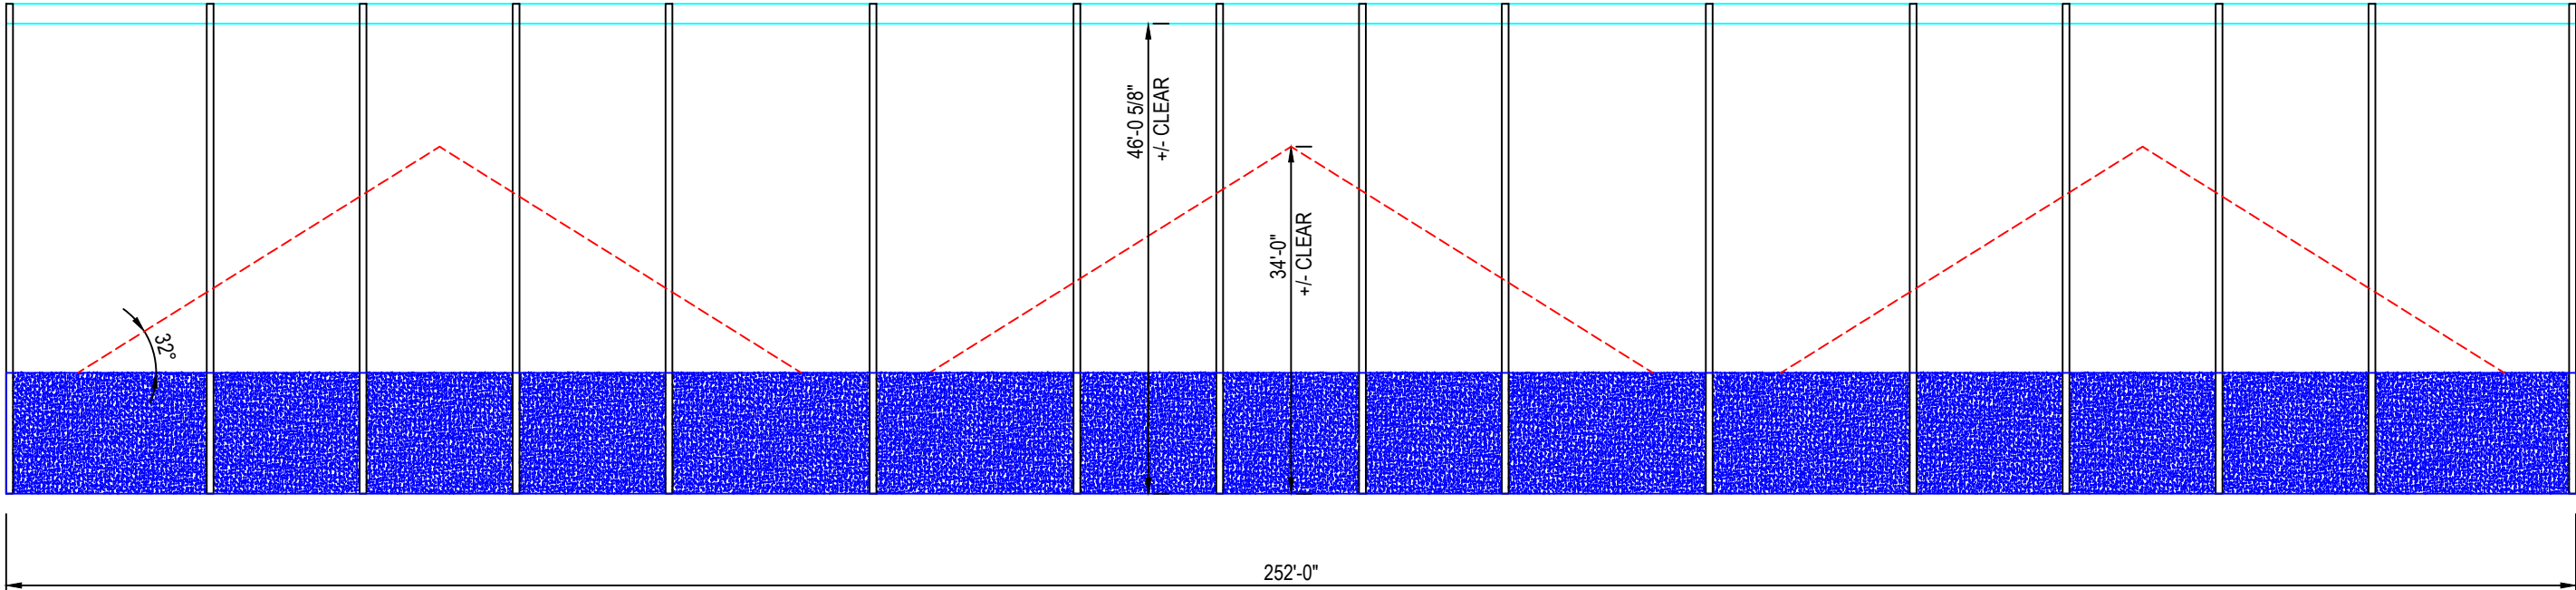

RIGID FRAME ELEVATION: FRAME LINES 1 - 16

90' x 252' w/ 40' x 122' LT
!! NOT FOR CONSTRUCTION !!
This document is preliminary and for bidding purposes only.

<div><div><div>LEGACY BUILDING SOLUTIONS</div></div><div>www.LegacyBuildingSolutions.com 1-877-259-1528</div></div>		<div>Legacy Building Solutions 19500 County Rd. 142 South Haven, MN 55830 p: 320-259-7126</div>		<div>This drawing is sole property of Legacy Building Solutions & May Not be reproduced without the consent of Legacy Building Solutions.</div>		<div>Project Name: HOUR GLASS SAND</div>		<div>A660 Certified: <input type="checkbox"/> YES <input type="checkbox"/> NO</div>	
<div>Sheet Description: SW ELEVATION</div>		<div>Release Date: 04/16/2018</div>		<div>Revision Date: 00/00/0000</div>		<div>LBS Project No.: 18-032S</div>			