
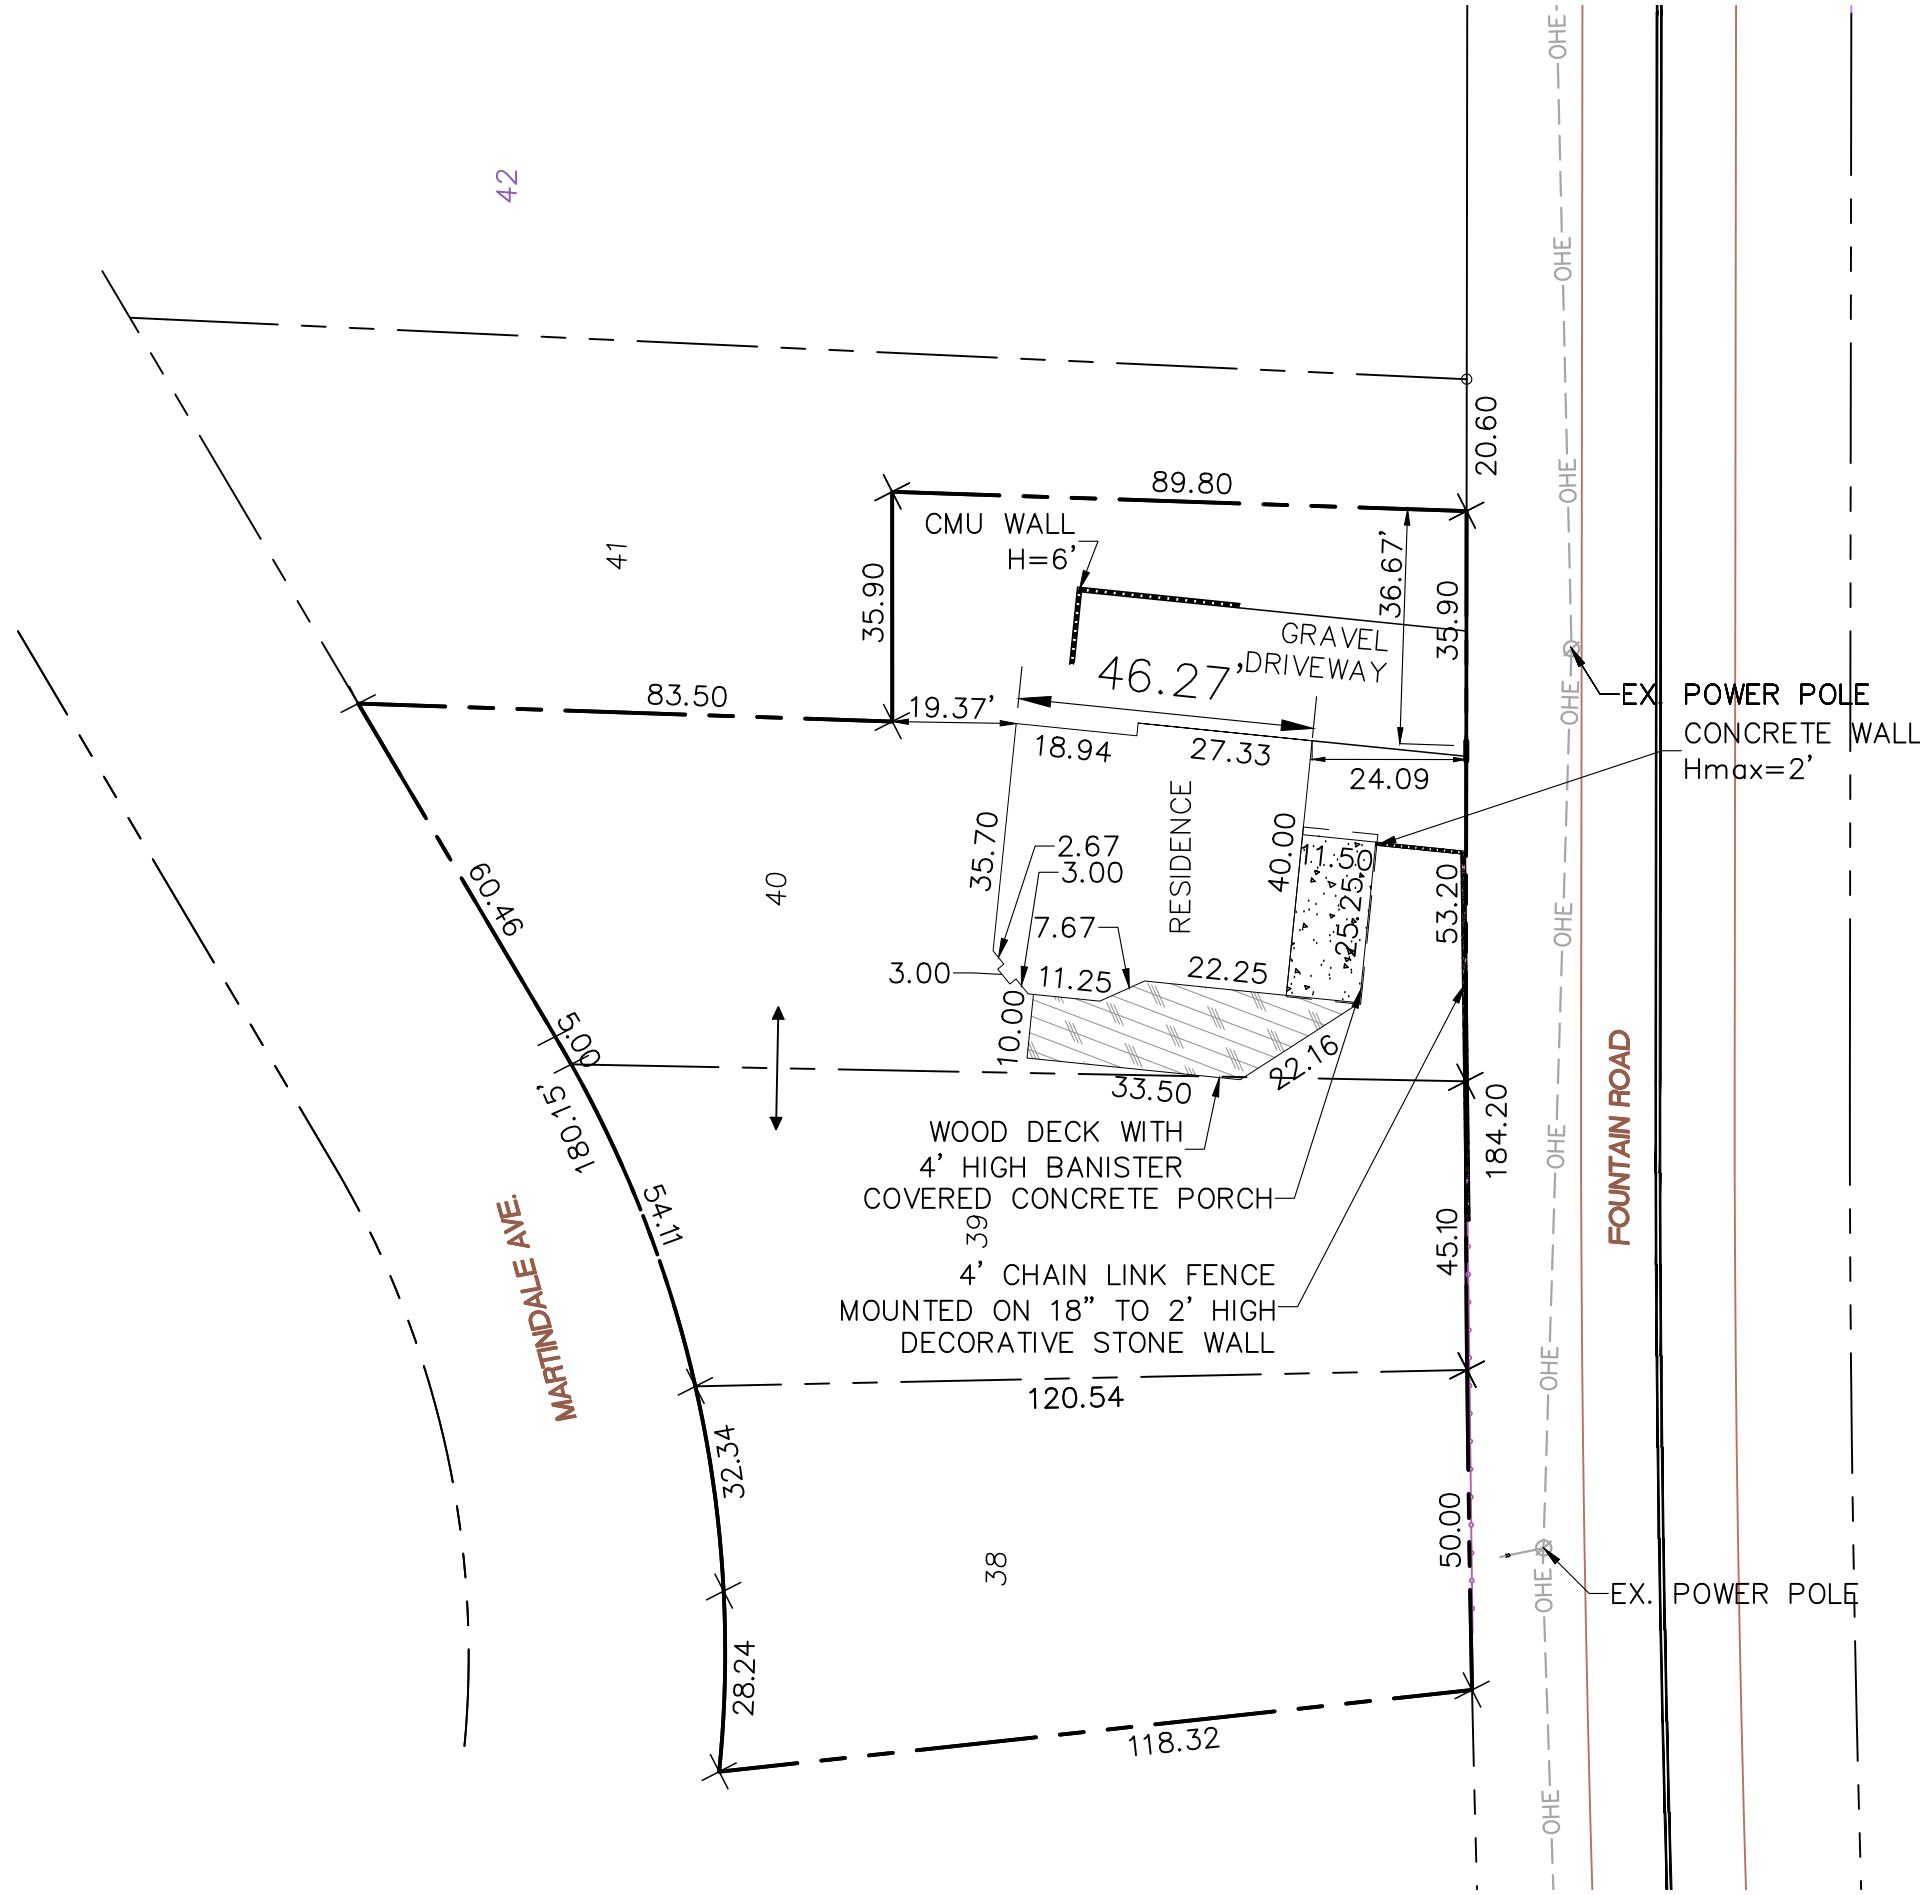


Z:\0001-Dakota Springs\04-HLI-Properties\19-03-4540-FountainRd-80809\CAD\19-03-PlotPlan\_ceb.dwg, 11 x 17 Plot Plan, 8/27/2019 9:46:23 AM, ANSI full bleed B (11.00 x 17.00 inches)

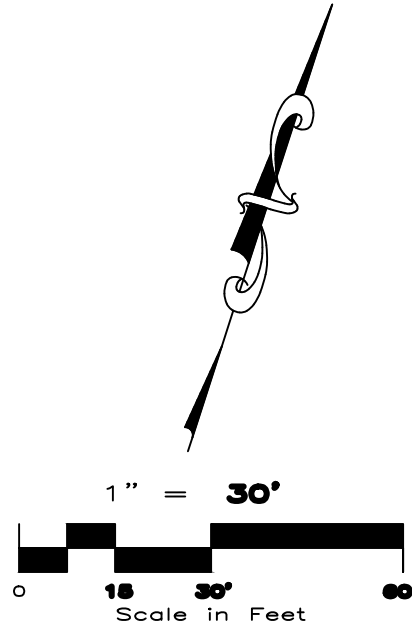

NOTE: ALL DIMENSIONS MEASURED IN FEET

**DSE** Dakota Springs  
Engineering  
31 N. TEJON, SUITE 500  
COLORADO SPRINGS, CO 80903  
P: (719) 227-7388  
F: (719) 227-7392

DESIGNED BY:  
CEB DATE: 08/08/19  
DRAWN BY:  
CEB DATE: 08/08/19  
CHECKED BY:  
PAK DATE: 08/08/19

**PLOT PLAN**  
**4540 FOUNTAIN RD**  
**CASCADE, CO**

PROJECT NUMBER:  
SHEET  
**1** OF **1**

48 HOURS BEFORE YOU DIG,  
CALL UTILITY LOCATORS  
1-800-922-1987  
CITY OF COLORADO SPRINGS DEPT. OF UTILITIES  
GAS, ELECTRIC, WATER AND WASTEWATER