

Project Details

Project Name

Aspen View Marksheffel 2

File Prefix

SC - Sign Application

Year

2018

Applicant

Fusion Sign and Design

File Number

SC1842

Description

Sign

Parcels

5522104050

Project Manager

Len Kendall (leonardkendall@elpasoco.com)

(719) 520-6447

Status

Active

Created

7/13/2018 8:53:33 AM

Submission Request received 8/21/2018 2:49:44 PM

Review Documents (2)

Document**Comment**

Application/Petition Form

Sign Plan

Receipts

Receipt #	Payment Total	Paid
1000901 (/Projects/Receipt/110687?ReceiptID=1000901)	\$262.00	8/14/2018 3:01:04 PM

Events

Date	Comment
8/21/2018 2:49:44 PM	Submission request sent to Applicant
8/14/2018 3:01:05 PM	Fees paid: 8/14/2018 (Receipt: 1000901)
7/17/2018 1:36:22 PM	Payment Request sent: 7/17/2018
7/17/2018 1:36:22 PM	File # Assigned: SC1842
7/17/2018 1:36:19 PM	Submission Triaged
7/13/2018 9:32:24 AM	Submission received from Applicant
7/13/2018 8:54:10 AM	Submission request sent to Applicant
7/13/2018 8:53:35 AM	Project Manager Assigned: Len Kendall
7/13/2018 8:53:35 AM	Project Created



EL PASO COUNTY PLANNING & COMMUNITY DEVELOPMENT
SIGN APPLICATION

DATE:

Business

Name: Spice View Homes

Address: 555 Middle Creek

Philly St 380

28 springs CO 80901

Zone:

Legal Description:

Type of Sign

Illuminated:

Non-Illuminated: X

Valuation:

Storefront Length &/or

Width:

Proposed Sign Sq. Ft. 8 X 6

Existing Sign Sq. Ft.

Total Sign Sq. Ft.

Elevation Drawing

Indicate storefront length & placement of sign.

Vicinity Map

Tax Schedule # 5522 009 005

Please show major intersections.



Sign Plan

(Please indicate dimensions and sign copy)

See Attachment

Contractor Information

Name: Fusion Sign Design

Address: 4145 Sinton Rd

CO Springs CO 80907

Phone: 719-303-5144

Type of License: BIDG DSA

Contractor ID# 19271

For Planning & Community Development Use Only

Approved Date:

Denied Date:

Comments:

Resubmittal? Yes No

Fee of \$262.00 must accompany this Application. Additional signs at time of first Application are \$125.00. Make checks payable to El Paso County.



CLIENT:
ASPEN VIEW HOMES
FILE NAME:
AVH LR 8 X 6 (SOUTH LINE OF FONTAINE EAST OF MARKSHEFFEL)
DESIGNER:
URBANOWICZ

PROJECT NAME:
LORSON RANCH
ACCOUNT MANAGER:
JEAN WHITE
DATE:
2/27/18

4169 Sinton Rd.,
Colorado Springs, CO 80907
T 719.302.5144 F 719.571.9414
www.fusionusa.com

*FUSION AND RELATED MARKS FROM ANY LIABILITY IF ANY INFORMATION IS INCOMPLETE OR CHANGES ARE MADE AFTER APPROVAL.
 *READ DISCLAIMER REGARDING COLOR ACCURACY.

APPROVAL (AS IS) ☐ **APPROVAL (WITH CHANGES)** ☐

COLORS MAY VARY DEPENDING ON DISPLAYS, PRINT-OUTS, ETC. - THEREFORE THIS DISCIPLE IS NOT A TRUSTWORTHY SOURCE FOR COLOR ACCURACY. IF COLORS ARE A CONCERN PLEASE REQUEST COLOR OR MATERIAL SAMPLES FROM YOUR FUSION SALES REPRESENTATIVE BEFORE SIGNING.

SIGN FACE

1/2 MDO DVP GRAPHICS

WHITE VCO

(vinyl) GF CAL

POSTS/STRUCTURE


4X6 WOOD POSTS PAINTED WHITE

2X4 STRINGERS TO SECURE PANEL BREAK

SCALE: 1/2" = 1'

Laminate: WHITE CAL

LOCATION: SOUTH LINE OF FONTAINE, EAST OF MARKSHEFFEL

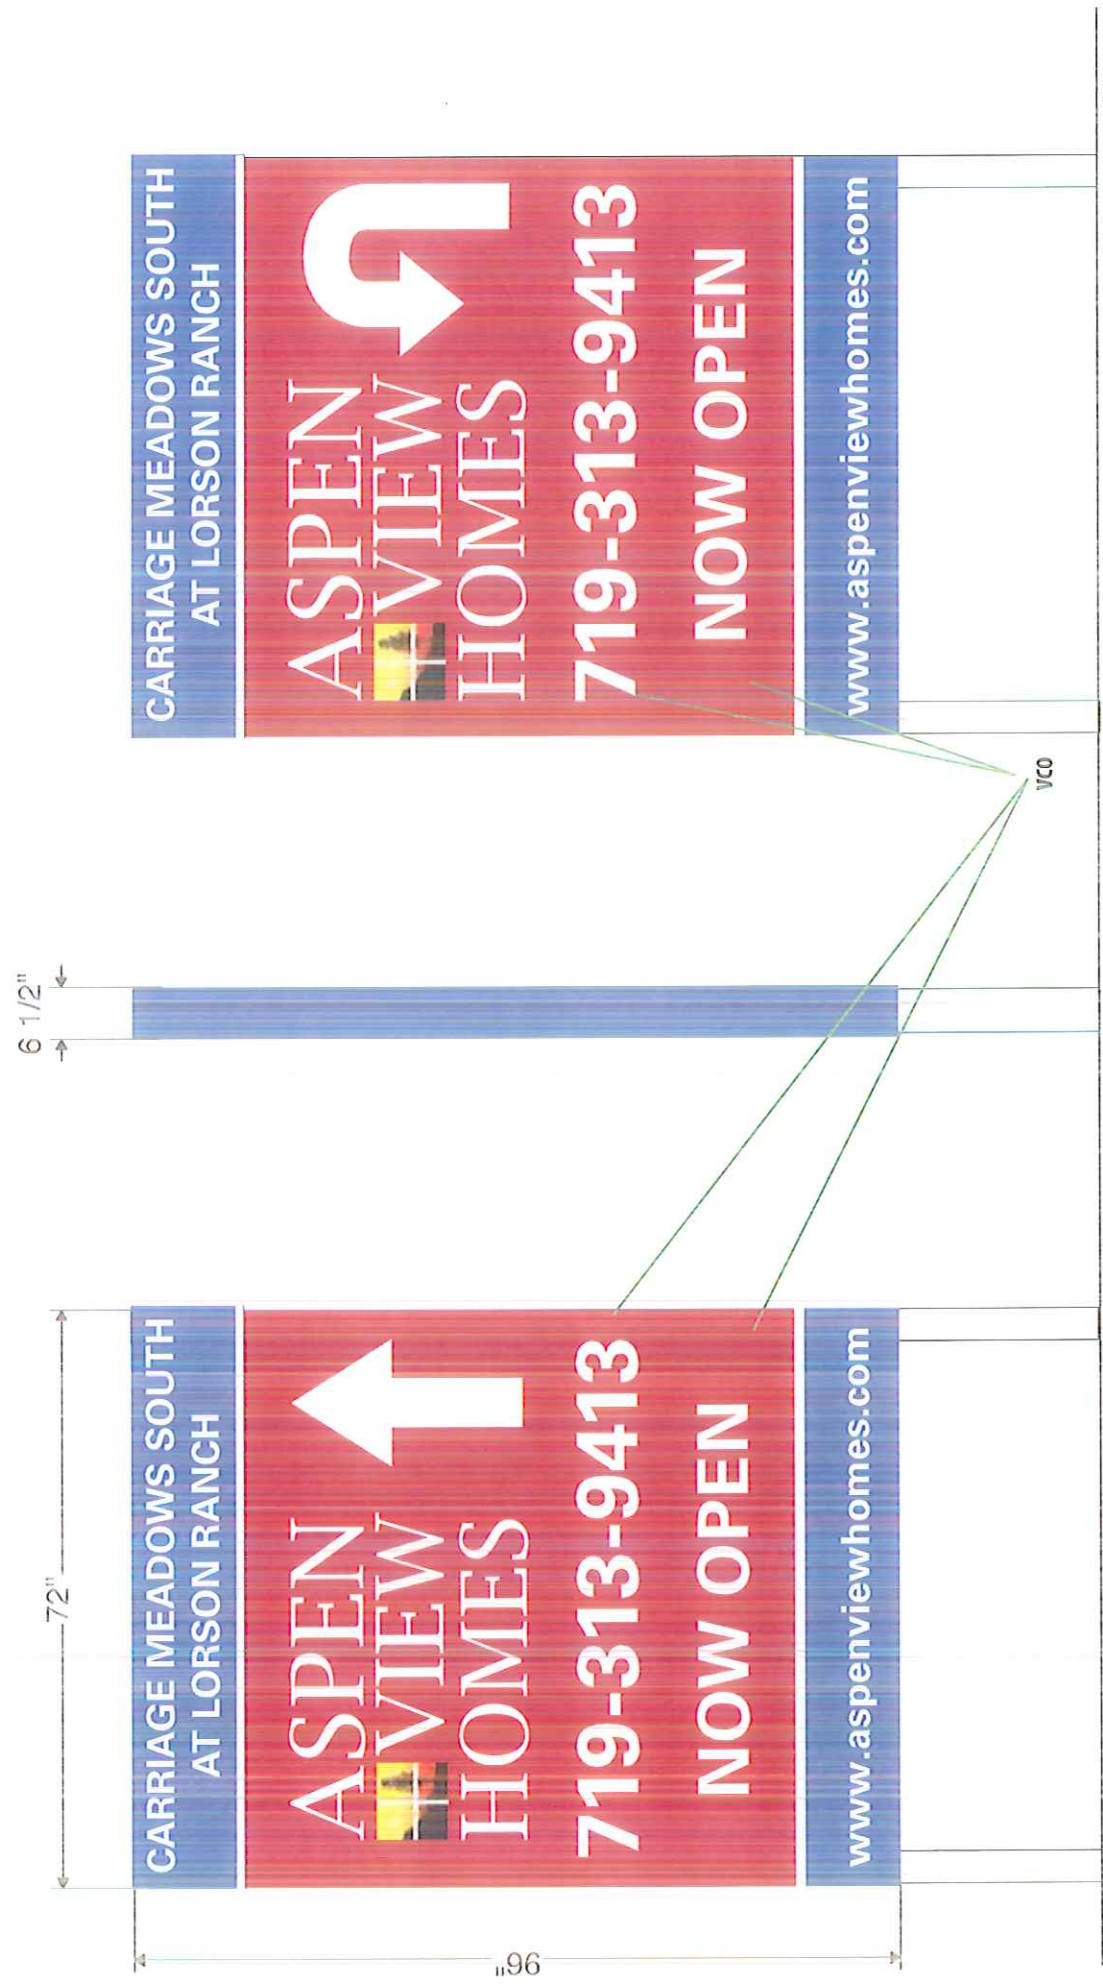

D.O.#			S.O.#		
52213			00000		

SIDE VIEW

POSTS SET 36" DEEP IN GROUND WITH CONCRETE FOOTINGS

