



**EXHIBIT CC – PROPOSED FACILITIES SETBACK DISTANCES**

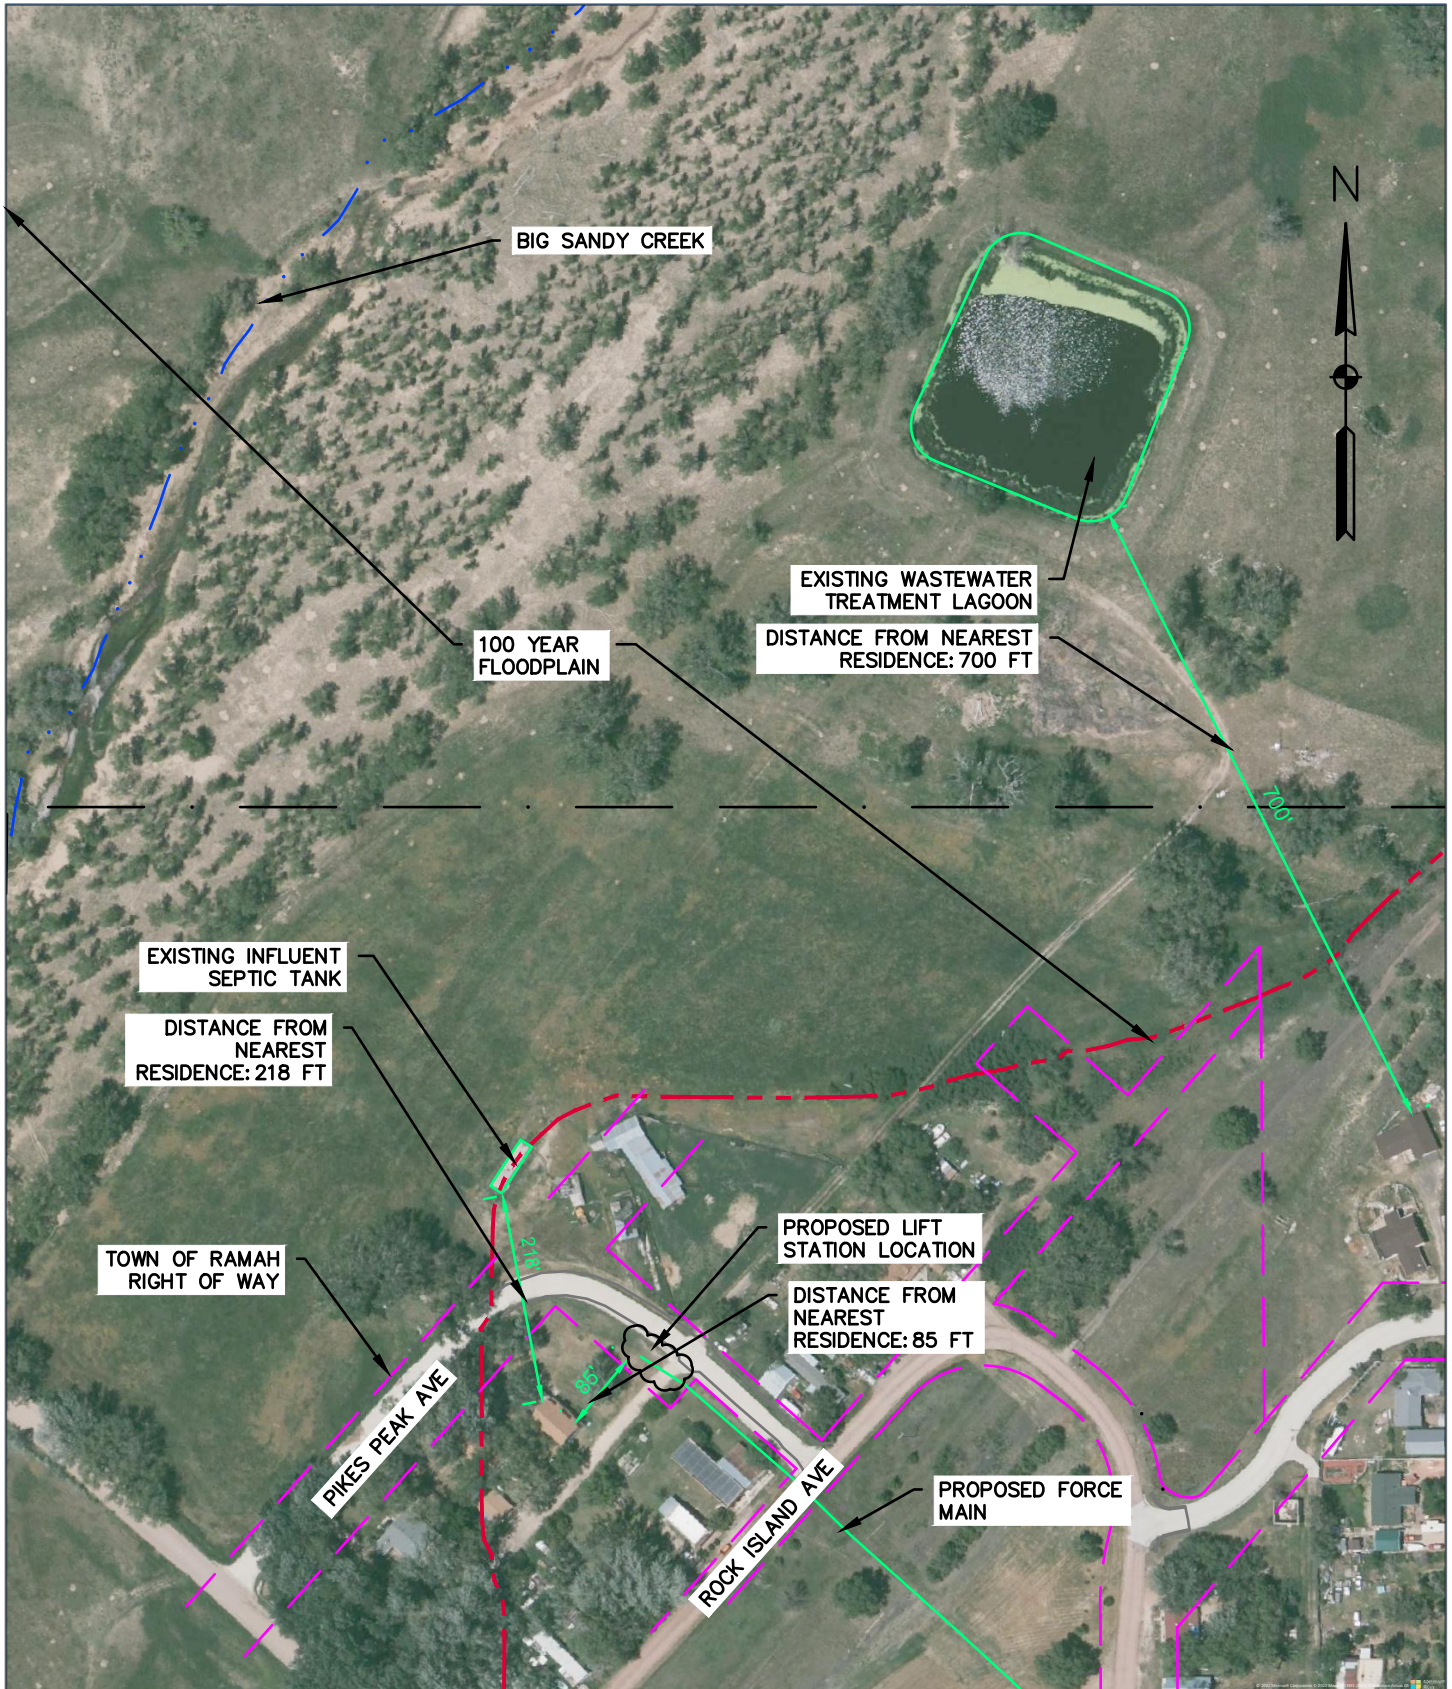

SETBACK DISTANCES – PROPOSED LIFT STATION

DATE  
SEPTEMBER 2022

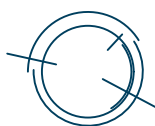


**ELEMENT**  
ENGINEERING LLC

12687 W. CEDAR DRIVE, SUITE 300  
LAKEWOOD, CO 80228  
720.749.4165  
WWW.ELEMENTENGINEERING.NET

JOB NUMBER  
0043.0001

SCALE  
1" = 200'

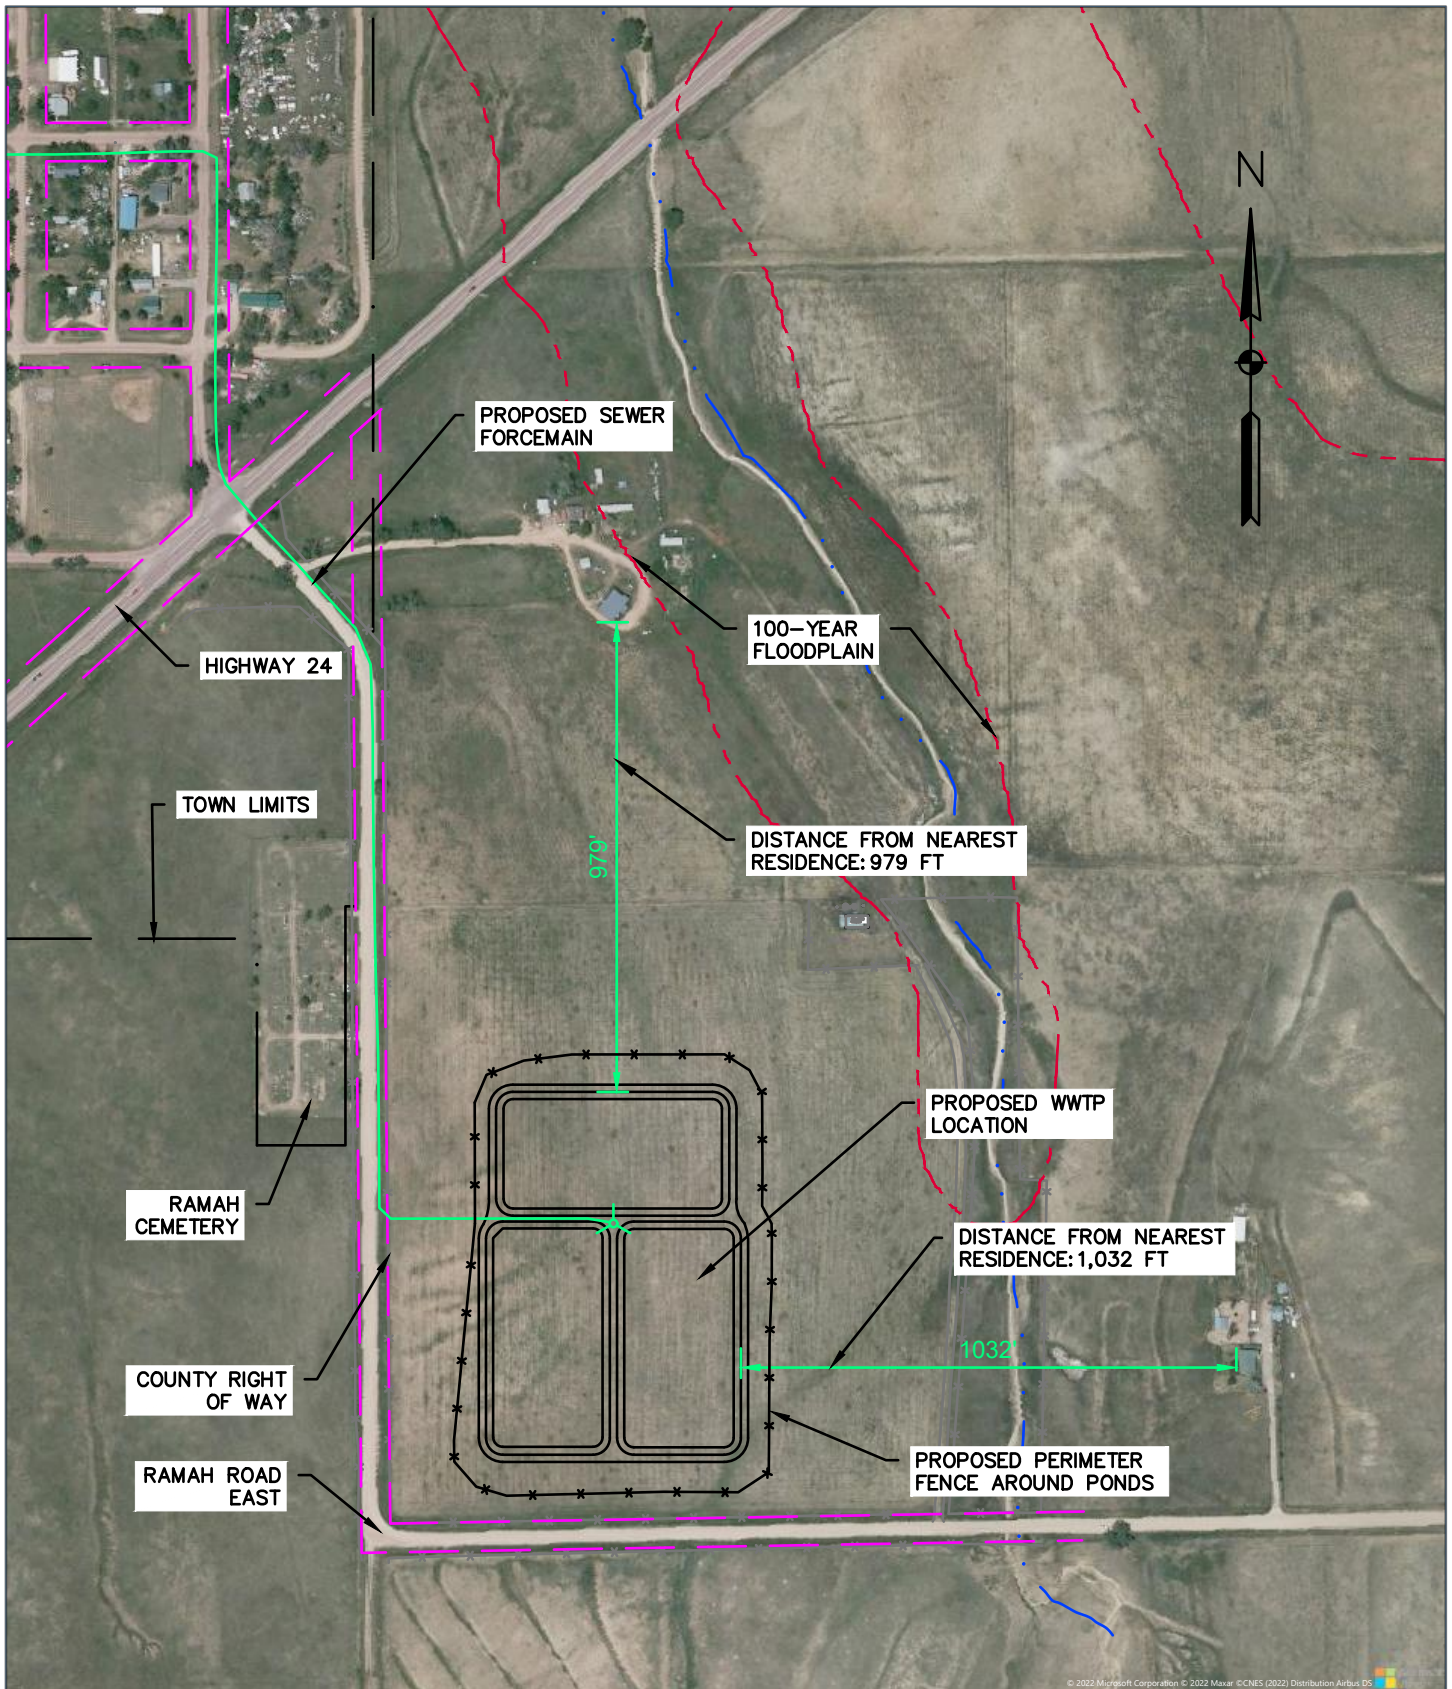

SETBACK DISTANCES – PROPOSED WASTEWATER TREATMENT PONDS

DATE  
SEPTEMBER 2022



**ELEMENT**  
ENGINEERING LLC

12687 W. CEDAR DRIVE, SUITE 300  
LAKEWOOD, CO 80228  
720.749.4165  
WWW.ELEMENTENGINEERING.NET

JOB NUMBER  
0043.0001

SCALE  
1" = 400'