 316 S. 6th Street, St. Joseph, MO 64501 800.821.8083	Client	Install Location	Sales	Date: 5/2/18	Job #
	Sinclair	New Sinclair 1949 Woodmor Dr Monument, CO 80132	John Boyd 970.390.6800 JohnB@Sunshine.US.com	Revisions:	Date
				Set Cycle Time to 5 secs	6/11/18
	Client Approval:		Date:		

7'9" x 23'9" Cabinet with 61" CHANGING RED/GREEN LED's (184 SF)



Match plates and internal structure supplied by Sunshine with the sign.
 Match plate configuration and location (center to center) to be supplied by customer.


7'9 x 9'9" x 42" Overall Logo Cabinet
 4" retainers - VO = 7'1" x 9'1"
 Paint cabinet and retainers Sinclair Green
 Purchase Faces from Lytle Signs

7'9" x 14'0" x 42" Overall Price Sign Cabinet
 61" tall LED's with 6" wide stroke
 Paint cabinet sides Sinclair Green
 Face of Cabinet is Black

INSTALL PRICE TO HIGHWAY BOTH SIDES

Power required (supplied to base of pole by others)
 Price Sign and Label: 12 amp draw per side on 24/7
 "Sinclair" Logo Sign: 20 amp circuit for both sides (5amp draw per side) - on photocell or site controller.

Sign alternates between red unleaded and green diesel (set cycle time to 5 seconds)

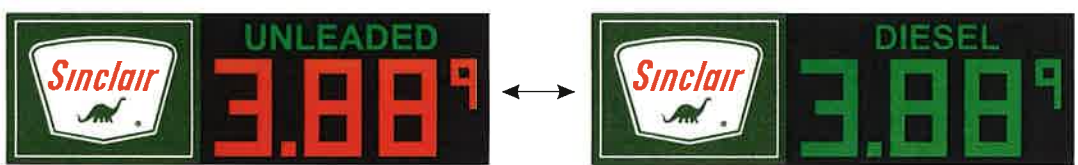




Supply 16" GREEN/GREEN label.

- Green pricer same build as red
- Same layout both sides
- Digits back to back

Cabinet Specs		Label Specs	
Digit Size & Style:	61" LED Dual Populated	LED Backlit Label Panel:	16" Changing UNL/DSL
"UNL" Digit Color:	Red	Label Cap Height & Style:	
"DSL" Digit Color:	Green	"UNL" Label Panel Color:	
Overall Cab, Size:	8' x 25' x ???	"UNL" Label Type Color:	
Cabinet Color:	Sinclair Green	"DSL" Label Panel Color:	
S/F or D/F:	D/F	"DSL" Label Type Color:	
Build Type:	Over Pole		
		<input type="checkbox"/> Optimum digit spacing	
		<input type="checkbox"/> Minimum digit spacing	
		<input checked="" type="checkbox"/> Weld collars provided/pole specs by others	
		<input type="checkbox"/> Control box placement to be determined	
		<input type="checkbox"/> Label colors for representation only	
		<input checked="" type="checkbox"/> sq ft: 200	

This original drawing is provided as part of a planned project and is not to be exhibited, copied or reproduced without the written permission of Sunshine Electronic Display Corporation or its authorized agent. All installation details are suggested only. All signs must be installed in accordance with NATIONAL, STATE, ELECTRICAL AND BUILDING CODES. Sunshine Electronic Display Corporation has no responsibility for wind loads, installations or electrical circuits. These are the sole responsibility of the Buyer/user. Actual LED size and con guration may vary









Untitled Map


Write a description for your map.

C106518

Pikes Peak Building Dept

Legend

-  1949 Woodmoor Dr
-  Jeremy Isaac - RE/MAX Properties, Inc.
-  Papa John's Pizza
-  Pikes Peak Brewing Company
-  Wesley Owens Coffee
-  Woodmoor Conoco

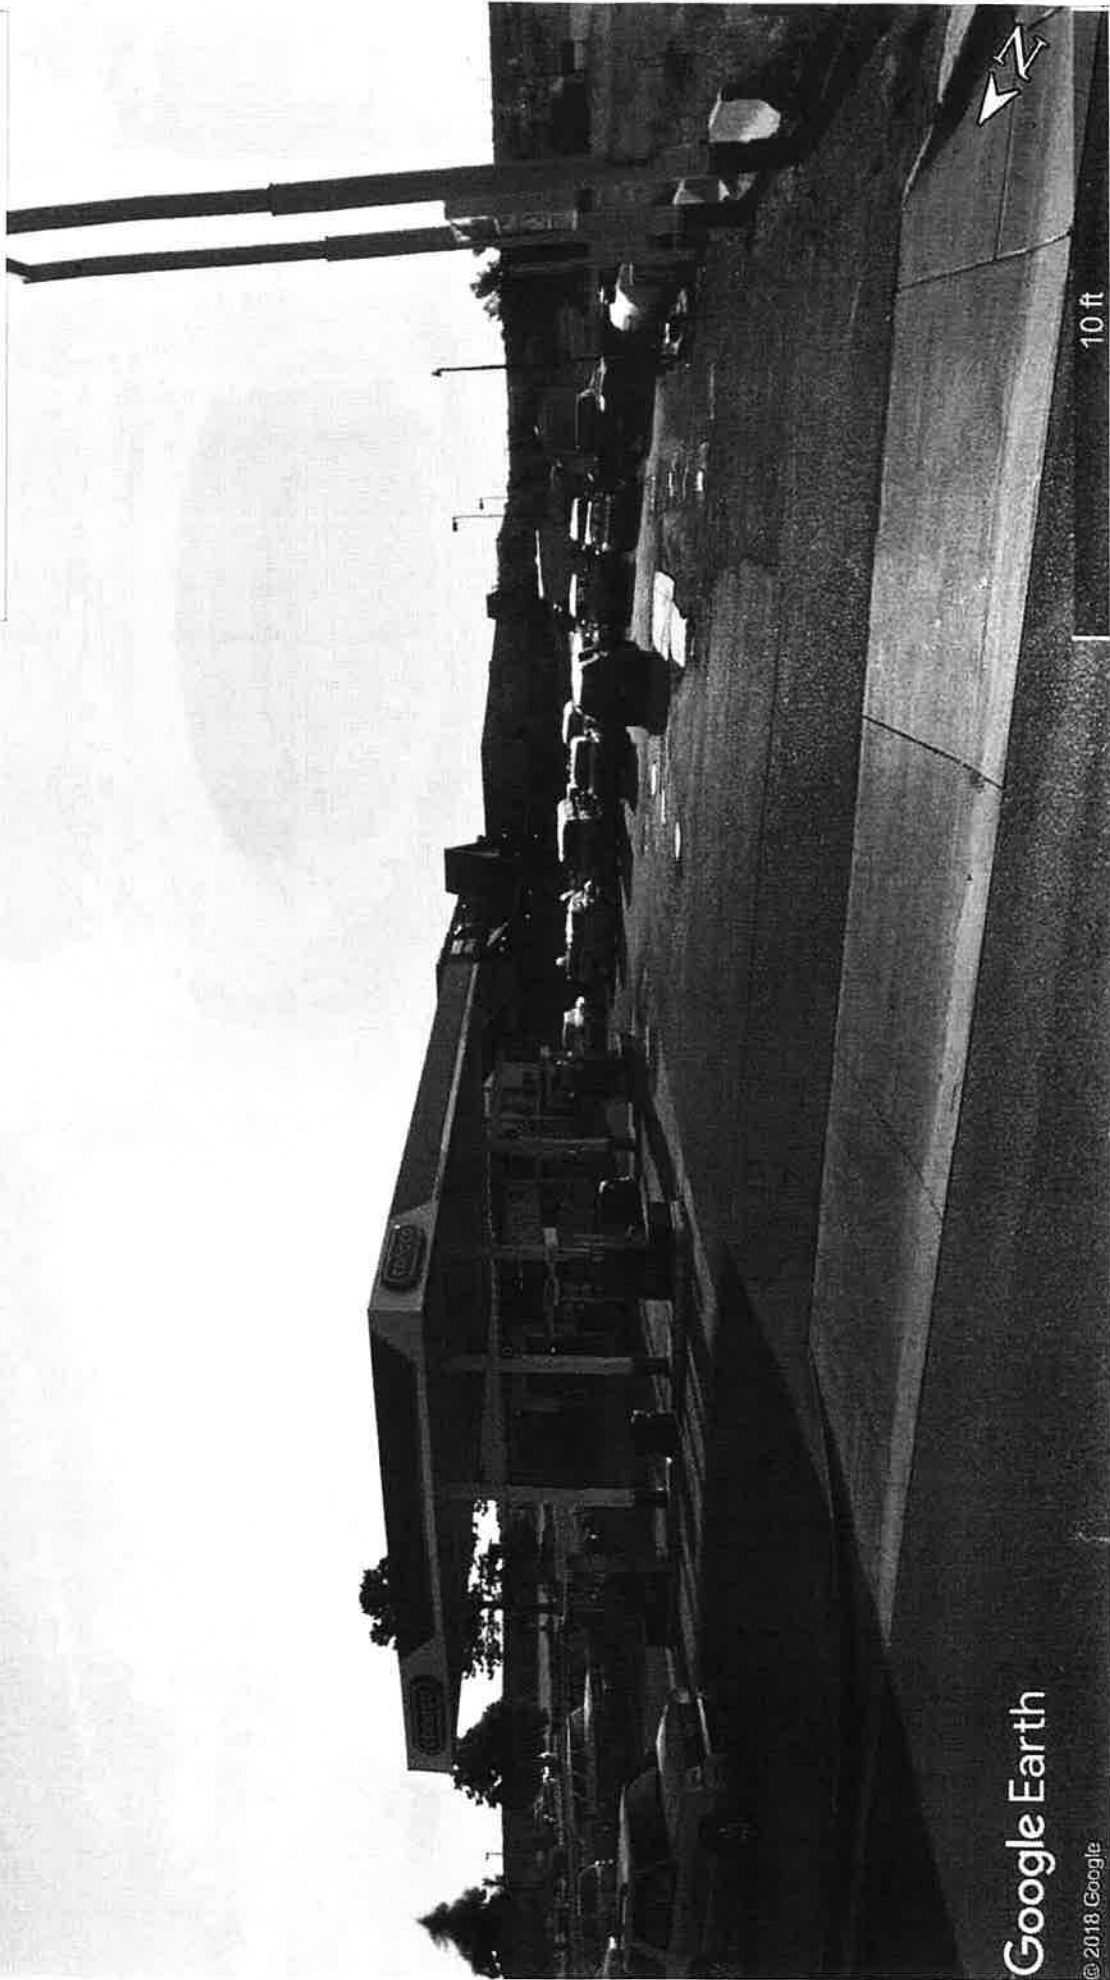


Google Earth

© 2018 Google

"Site Plan"

CONOCO
1949 Woodmoor D
Monument, Co

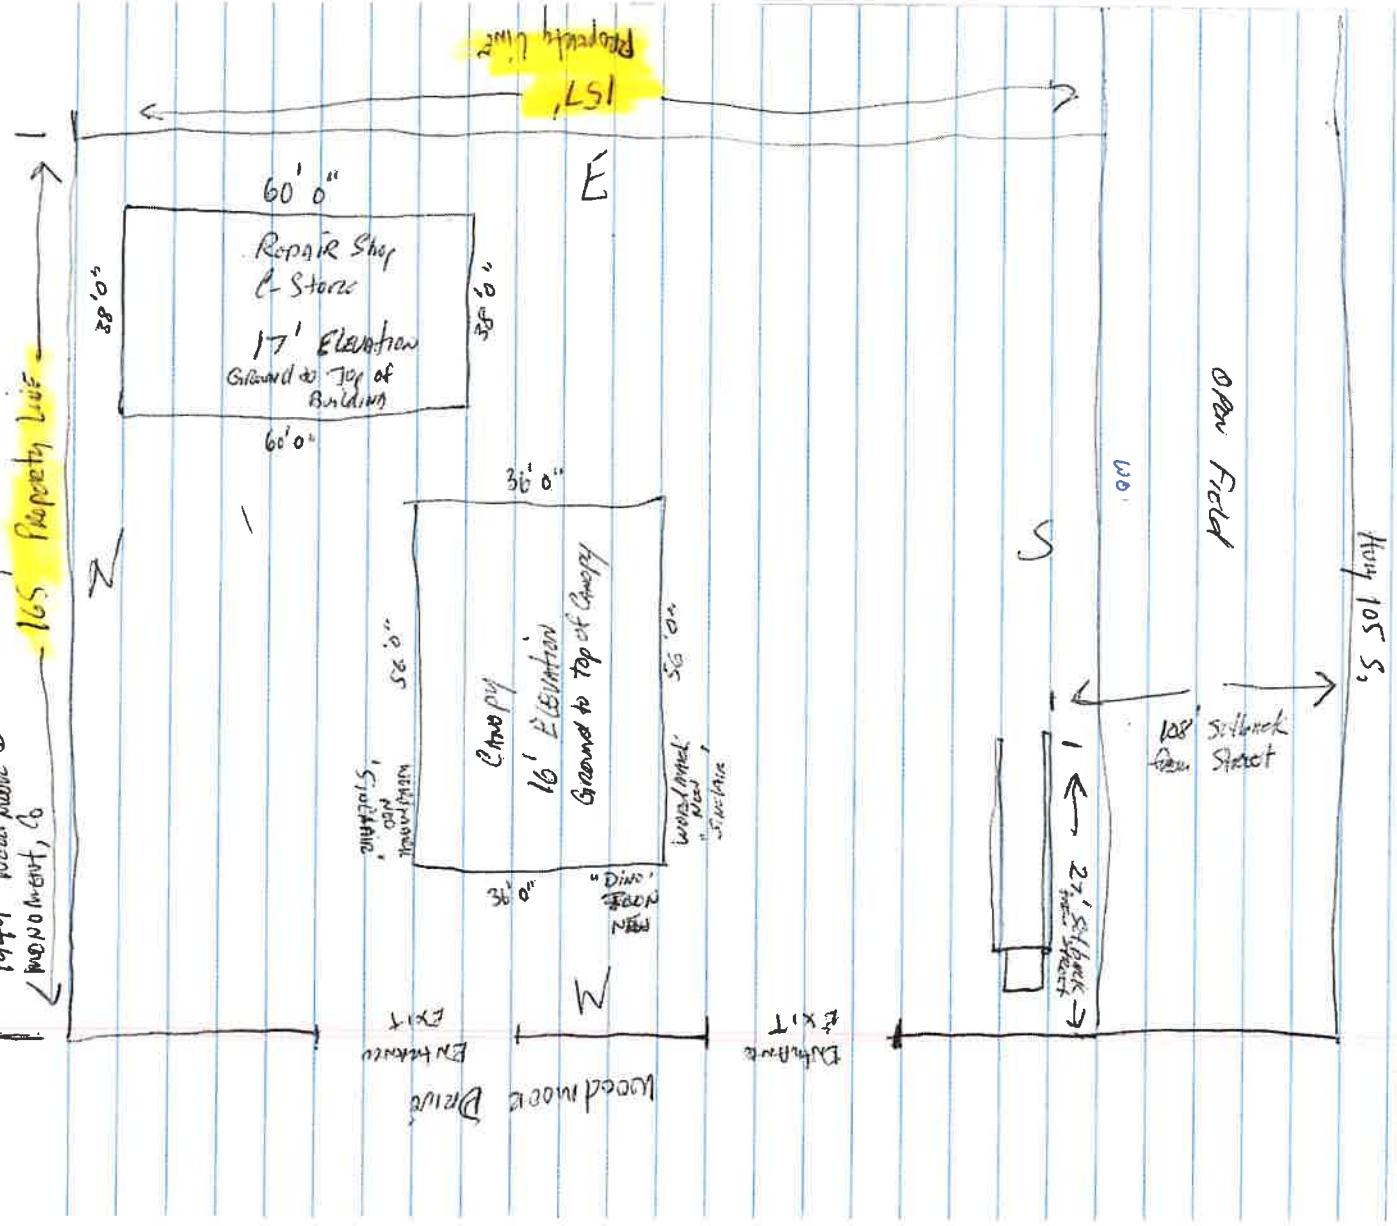






13' Elevation to
Bottom of Canopy

13' → 136"

Facing 36"

NOTES: This is an original drawing created by STOUT Sign Company. It is submitted for your approval and in connection with a project being planned for by STOUT Sign Company. It is not to be taken as a contract or any other legal instrument, nor is it to be modified without the express written approval of STOUT Sign Company.

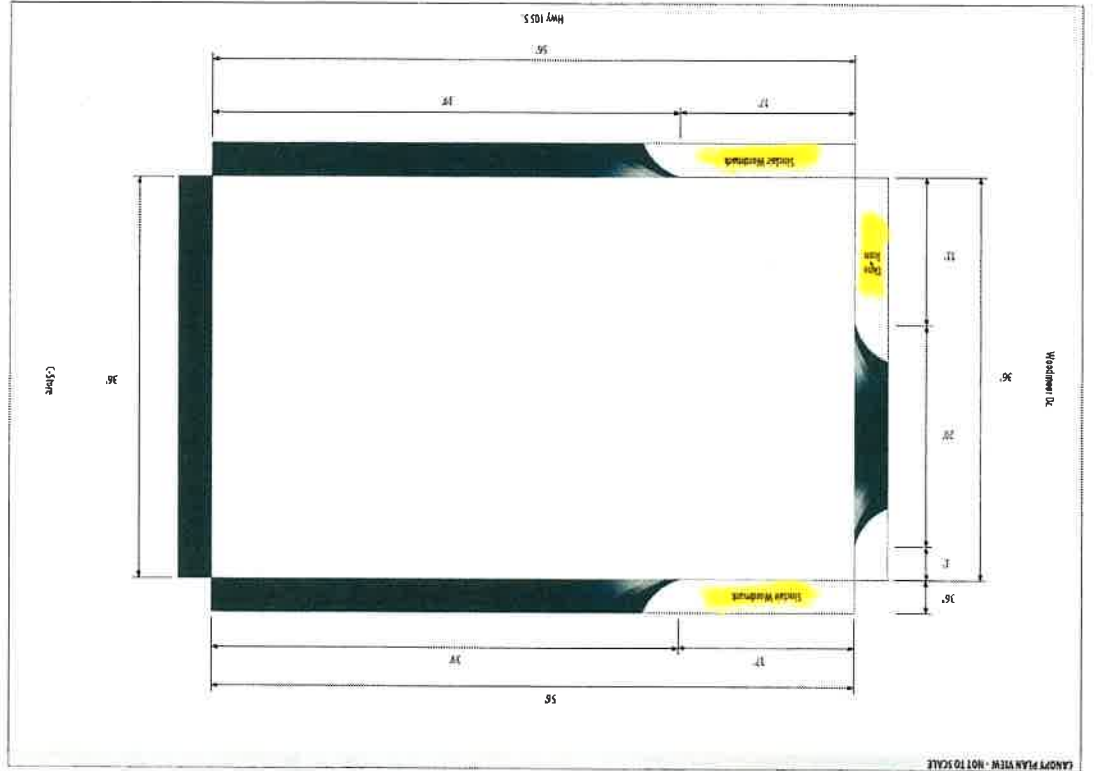

CANOPY PLAN VIEW - NOT TO SCALE

Canopy Size: 38' x 56'
 Sign Height: 36'
 Sign: (2) Slider Woodbars
 (1) One Sign

GENERAL INSTALLATION PROCEDURE

1. INSTALL ALL RIGHT AND LEFT HAND SWOOSH PANELS PER THE FOLLOWING PLAN VIEW.
2. FILL IN WITH SOLID WHITE PANELS TO THE LEFT, RIGHT AND BETWEEN (2) SWOOSH/GRADIENT PANELS WHERE APPLICABLE PER THE PLAN VIEW.
3. INSTALL REMAINING AREAS WITH SOLID GREEN PANELS AWAY FROM SWOOSH IN BOTH DIRECTIONS PER THE PLAN VIEW.
4. WHEN APPROACHING CORNERS, TAKE APPROPRIATE MEASUREMENTS, NOTCH AND ROUTE ACCORDINGLY TO INSTALL AGAIN WHEN TURNING CORNERS.
5. NO PANEL OR ANY KIND WILL BE CUT DOWN TO LESS THAN 3".
6. ALL SINCLAIR WOODMARKERS AND OTHER SIGN SIGNS ARE TO BE INSTALLED 2" FROM THE CORNER OF THE CANOPY AS SHOWN ON THE GRAPHICS STANDARDS.

CAUTION - READ CAREFULLY BEFORE INSTALLING ACM RASCA PANELS:
 INSTALLER IS RESPONSIBLE FOR ANY DEVIATIONS FROM THIS PROCEDURE
 DURING INSTALLATION THAT MAY CAUSE STOUT SIGN TO REPLACE ANY PANEL.

QUANTITIES	
2	LEFT SWOOSH PANELS
2	RIGHT SWOOSH PANELS
5	WHITE PANELS
10	GREEN PANELS
10	TOP & BOTTOM RAILS
164	TOTAL LINEAR FOOTAGE


Sinclair
 Conoco
 1949 Woodruff Dr.
 Monument, Co
 80132

6425 WEST FLORESANT AVE
 ST. LOUIS, MO 63136
 PH: 314 475 1332
 FH: 800 225 8530

STOUT
 SIGN COMPANY

1 DINO Icon for
West Side of Canopy

12 SQ FT

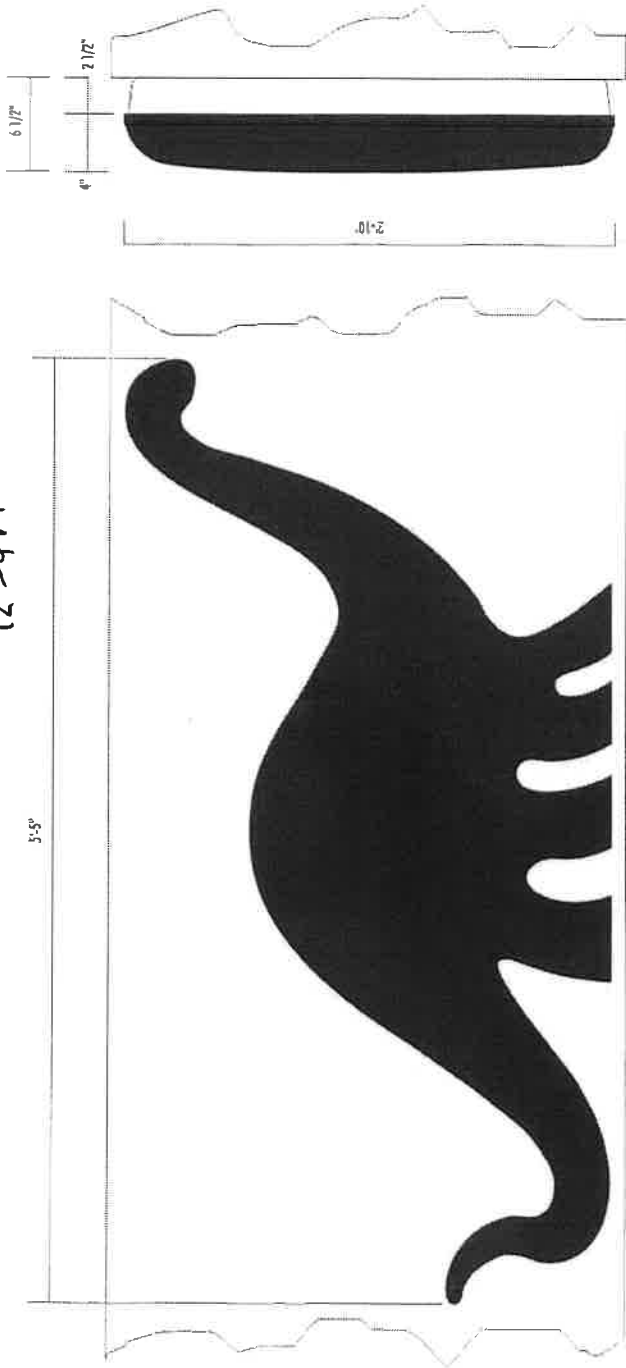

TWO-PIECE THERMO-FORMED DINO ICON 3 (FOR CANOPY INSTALLATION)

FACE---CLEAR POLY-CARBONATE MATERIAL WITH SECOND SURFACE DECORATION

BACK---WHITE POLY-CARBONATE WITH FORWARD FIRING WHITE L.E.D. MODULES

UNAUTHORIZED USE, REPRODUCTION AND OR DISPLAY SHALL RENDER THE INFRINGER LIABLE FOR UP TO \$150,000 IN STATUTORY DAMAGES, PLUS ATTORNEYS FEES AND COSTS FOR EACH INFRINGEMENT UNDER THE U.S. COPYRIGHT ACT (17 U.S.C. 412 & 504)
 COLORS RENDERED HERE MAY NOT REPRESENT ACTUAL FINISH---REFER TO COLOR CALL-OUTS FOR APPROVED COLOR SPECIFICATIONS

- UNITS: INCHES
- SCALE: AS SHOWN
- DATE: 01/14/12
- BY: [Signature]
- PROJECT: [Signature]
- REVISIONS:
- NO. DATE DESCRIPTION
- 1 01/14/12 [Signature]
- 2 01/14/12 [Signature]
PAGE 3 OF 3
 LITTLE BROS © 2012
 ALL RIGHTS RESERVED



Lytle Signs Inc.
 Twin Falls Office
 PO BOX 343
 83421
 TWIN FALLS, IDAHO 83401
 208.733.7739
 1.800.674.6896
 Fax: 208.736.8653

Boise/Meridian Office
 399 E COMMERCIAL
 MERIDIAN, IDAHO 83602
 208.388.7739
 Fax: 208.388.3966



Web Site: www.lytleSign.com
 Email: info@lytleSign.com

28" TALL RED LED CHANNEL LETTERS
 ALUMINUM CONSTRUCTION (PUNTERS RED)
 RED LED ILLUMINATION
 RED LED (211) PAGES WITH 1" RED TRIM CAP
 ATTACH TO CANOPY WITH
 (#) 10 BARBER SCREWS PER LETTER (MOUNT ON SITE)



2
 Need Nicks for
 South & North Side
 of Foot Canopy

Unauthorized use, reproduction and/or distribution of this drawing without the express written consent of Lyde Signs Inc. is strictly prohibited. This rendering is conceptual. Colors may not represent actual finish. Illuminated and daylight colors will vary.

Lyde Signs Inc.
 Twin Falls Office
 200 W. 2nd St.
 Twin Falls, Idaho 83401
 Phone: 208.338.1234
 Fax: 208.338.1235
 Email: info@lydesigns.com

Boise/Meridian Office
 200 E. Cambridge St.
 Meridian, Idaho 83421
 Phone: 208.338.1234
 Fax: 208.338.1235
 Email: info@lydesigns.com

Page 1 of 1
 DATE: 08/18/18
 ALL RIGHTS RESERVED





Oasis Sign Order Form - Canopy Signs

Marker Name _____
 Billing Address _____
 City _____ State _____ Zip _____
 Contact _____ Phone _____ Fax _____
 Attention of / Shipping Address _____
 Street Address _____
 City _____ State _____ Zip _____
 24 Hr. prior to delivery phone number: _____ Ship Material By: _____

Qty.	Price	Total
"PHILLIPS 66" CANOPY SIGNS		
33" x 33" - "PHILLIPS 66" Sign	340.00	
45" x 45" - "PHILLIPS 66" Sign	400.00	

Qty.	Price	Total
"76" CANOPY SIGNS		
33" x 33" - "76" Sign	303.00	
45" x 45" - "76" Sign	362.00	

Note: 17" and 24" signs are available, but only with an "Approved Oasis Exception" from ConocoPhillips

Qty.	Price	Total
"CONOCO" CANOPY SIGNS		
24" x 76" - "CONOCO" Sign	548.00	12,394.40
24" x 76" - "CONOCO" Replacement Face	125.05	X 2
31" x 96" - "CONOCO" Sign	593.00	
31" x 96" - "CONOCO" Replacement Face	146.58	

Note: Prices do not include sales tax or freight. (Tax exempt, a copy of resale certificate must be sent with an order)

Total

Ordered By: _____ Date: _____

P.O. # _____
 Write your Purchase Order number in the space above. If you do not have a P.O. #, use site ship to number for purchase order number.

REQUIRED: Site Ship To Number

<input type="text"/>	<input type="text"/>	<input type="text"/>	<input type="text"/>	<input type="text"/>	<input type="text"/>	<input type="text"/>	<input type="text"/>	<input type="text"/>	<input type="text"/>
----------------------	----------------------	----------------------	----------------------	----------------------	----------------------	----------------------	----------------------	----------------------	----------------------

Store Name _____
 Sign Address _____
 City _____ State _____ Zip _____

Your site ship to number is required to process your order. Order forms that do not contain the required information are subject to being returned unprocessed.



Conoco canopy signs from the Conoco Red image may be reused, however, if they are in poor condition or if the letters are outlined in black (see below), the capsules faces must be refaced. If the paint is in poor condition, the cabinets should be repainted Oasis Red.



FEDERAL SIGN COMPANY
 SIGN CORP.
 1800 Highway 20, P.O. Box 1000, Houston, TX 77002
 Phone: (713) 261-1111
 Fax: (713) 261-1112
 Website: www.fedsign.com