


Notes and Dimensions

House	16' X 62' X 11'	992	SQ. FT.
Garage	24' X 24' X 13'	576	SQ. FT.
Shed	8' X 11' X 8'	56	SQ. FT.
Shed	8' X 9' X 8'	51	SQ. FT.
Dog Run A	6' X 15' X 7'		
Dog Run B	6' X 15' X 7'		
Dog Run C	10' X 15' X 7'		
Dog Run D	6' X 28' X 7'		
Dog Run E	6' X 28' X 7'		
Dog Run F	6' X 28' X 7'		
Dog Run G	7' X 28' X 7'		

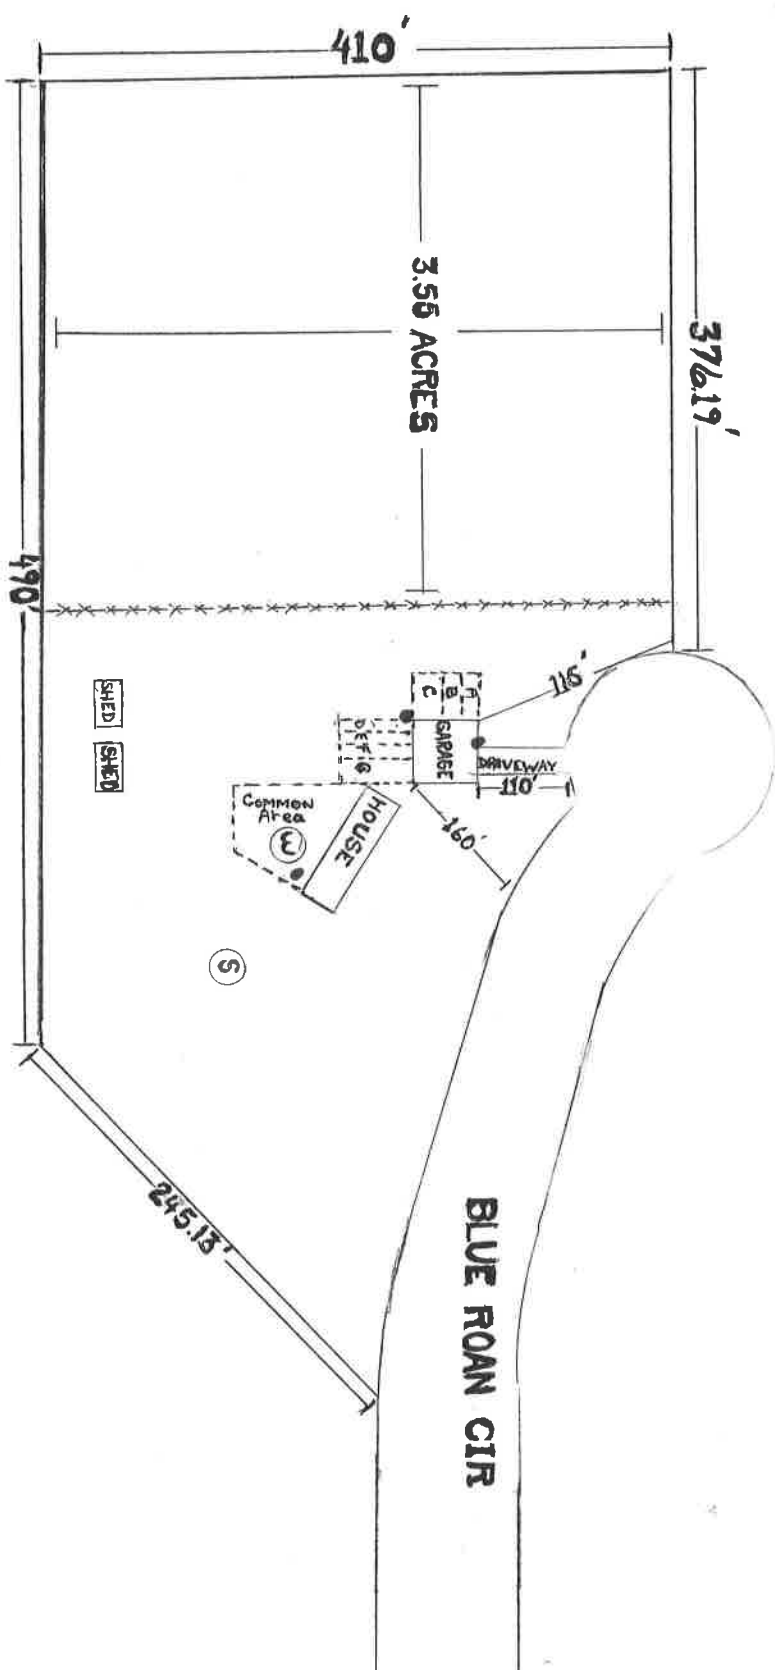

General Notes

- Lighting —●
- Barbed Wire XXXXXX
- Chain Link - - - - -

NAME AND ADDRESS

Vicky Howe
 23940 blue roan circle
 Calhan co 80808
 Mobile phone: 719-246-7743

LOT 34

DATE

SCALE NOT TO SCALE

SHEET NO. 1