



Date: 6/09/2021 Author: MIDWEST BARRICADE Project: COVINGTON HOMES

Comments:  
LANE CLOSURES

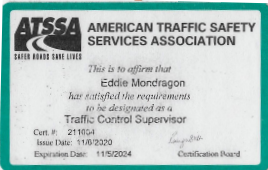

: DRAWING IS NOT TO SCALE.  
: ALL DEVICES WILL CONFORM TO MUTCD.

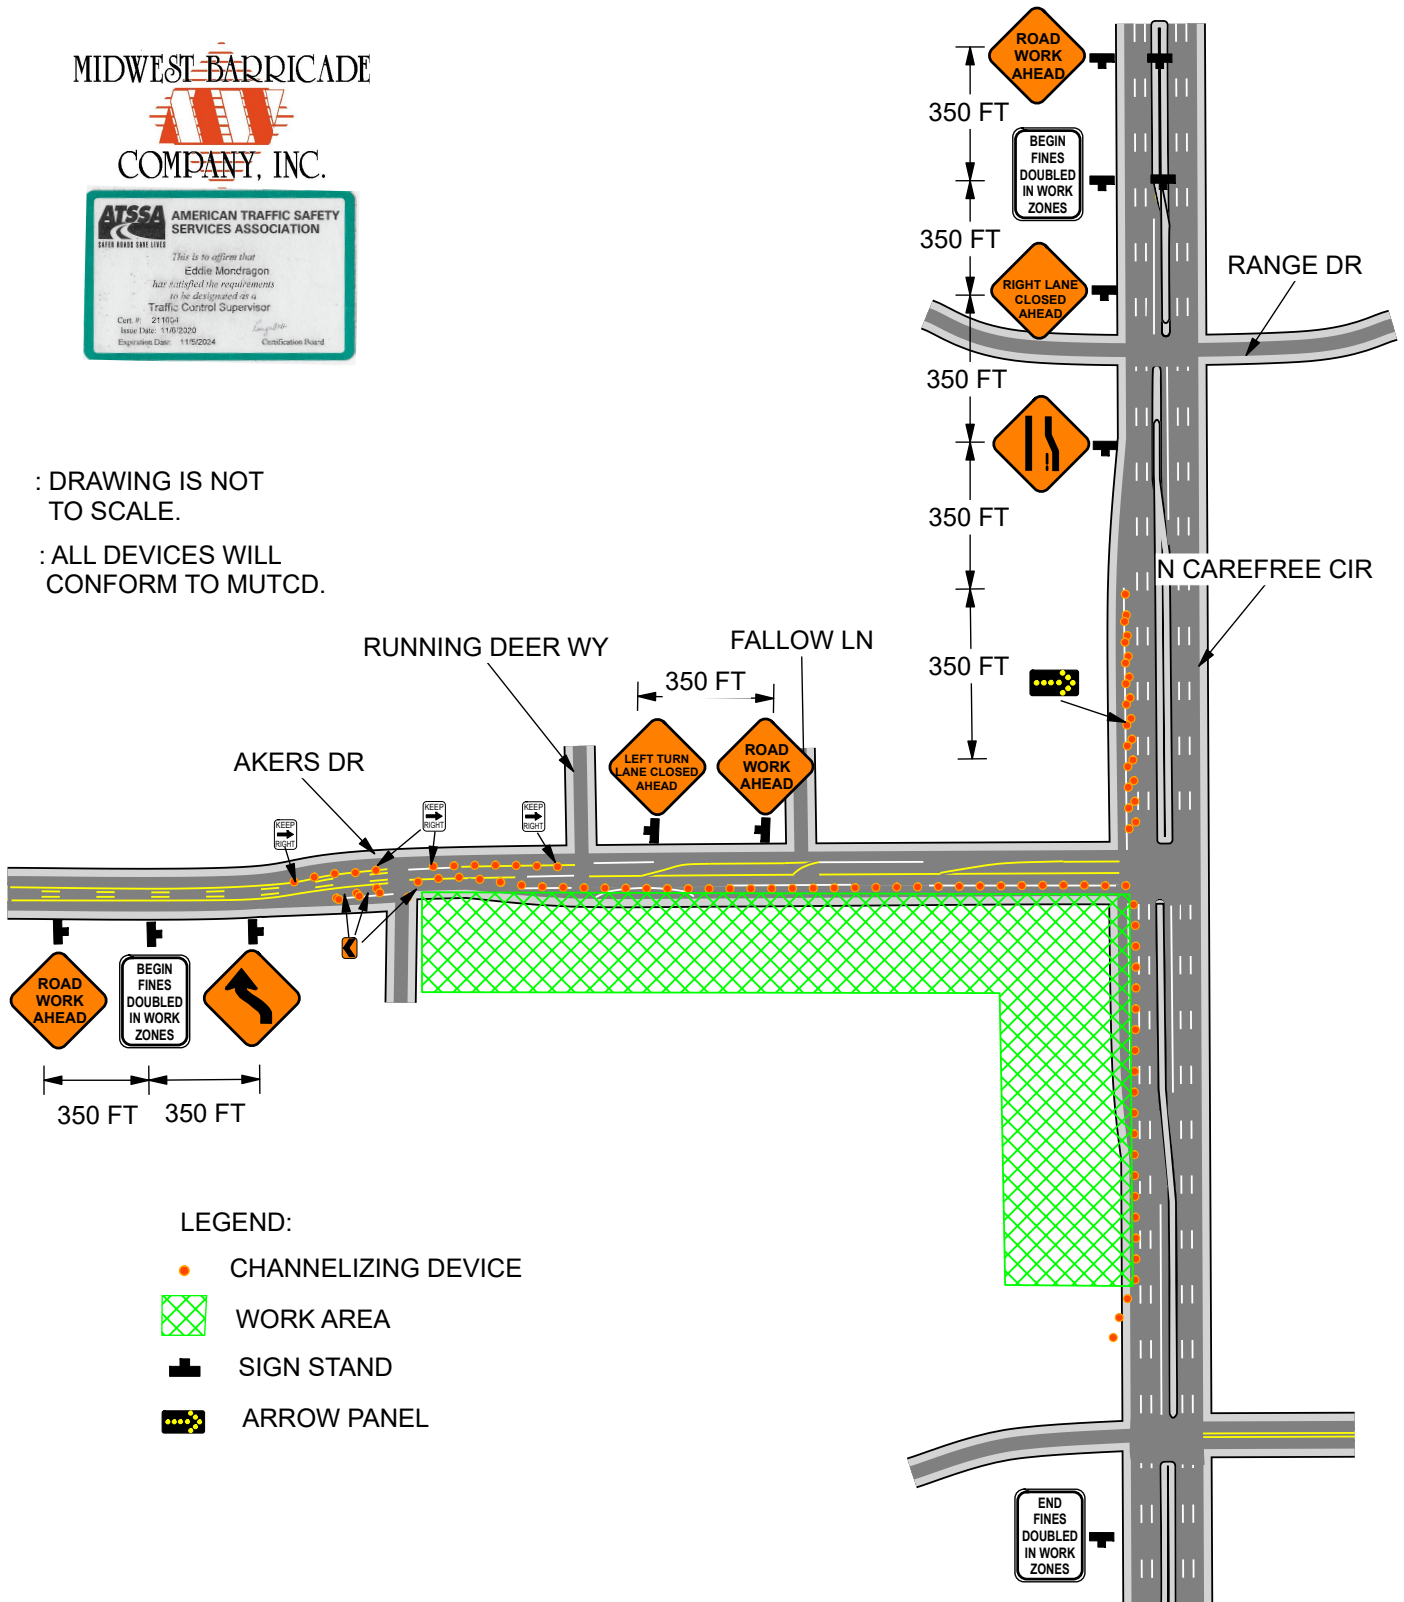

LEGEND:

- CHANNELIZING DEVICE
- ▨ WORK AREA
- ⊥ SIGN STAND
- ➡ ARROW PANEL