




1 NORTH FENCE ELEVATION
1" = 16' - 0"

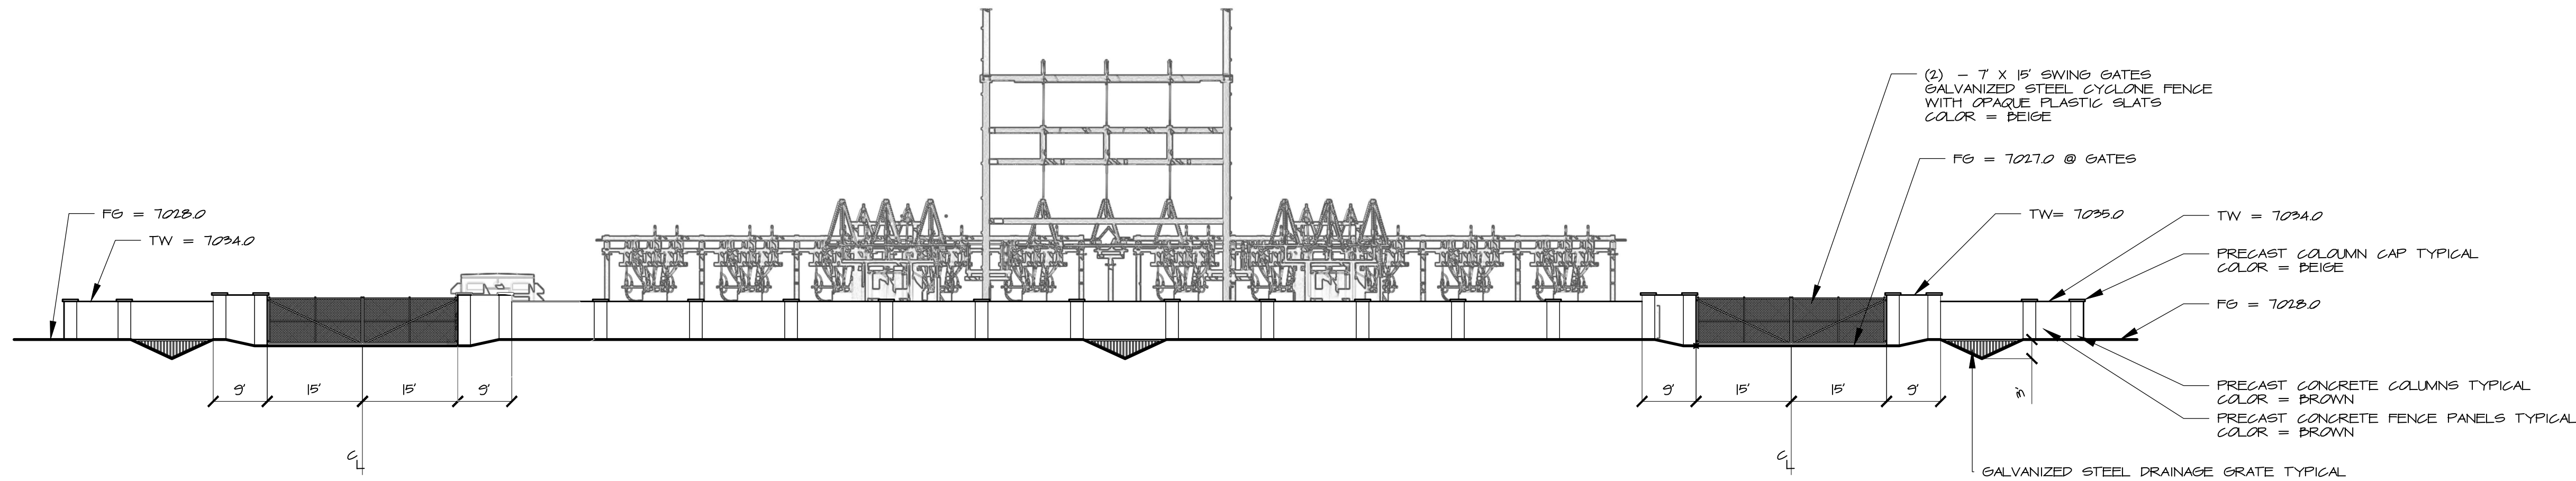

2 SOUTH FENCE ELEVATION
1" = 16' - 0"

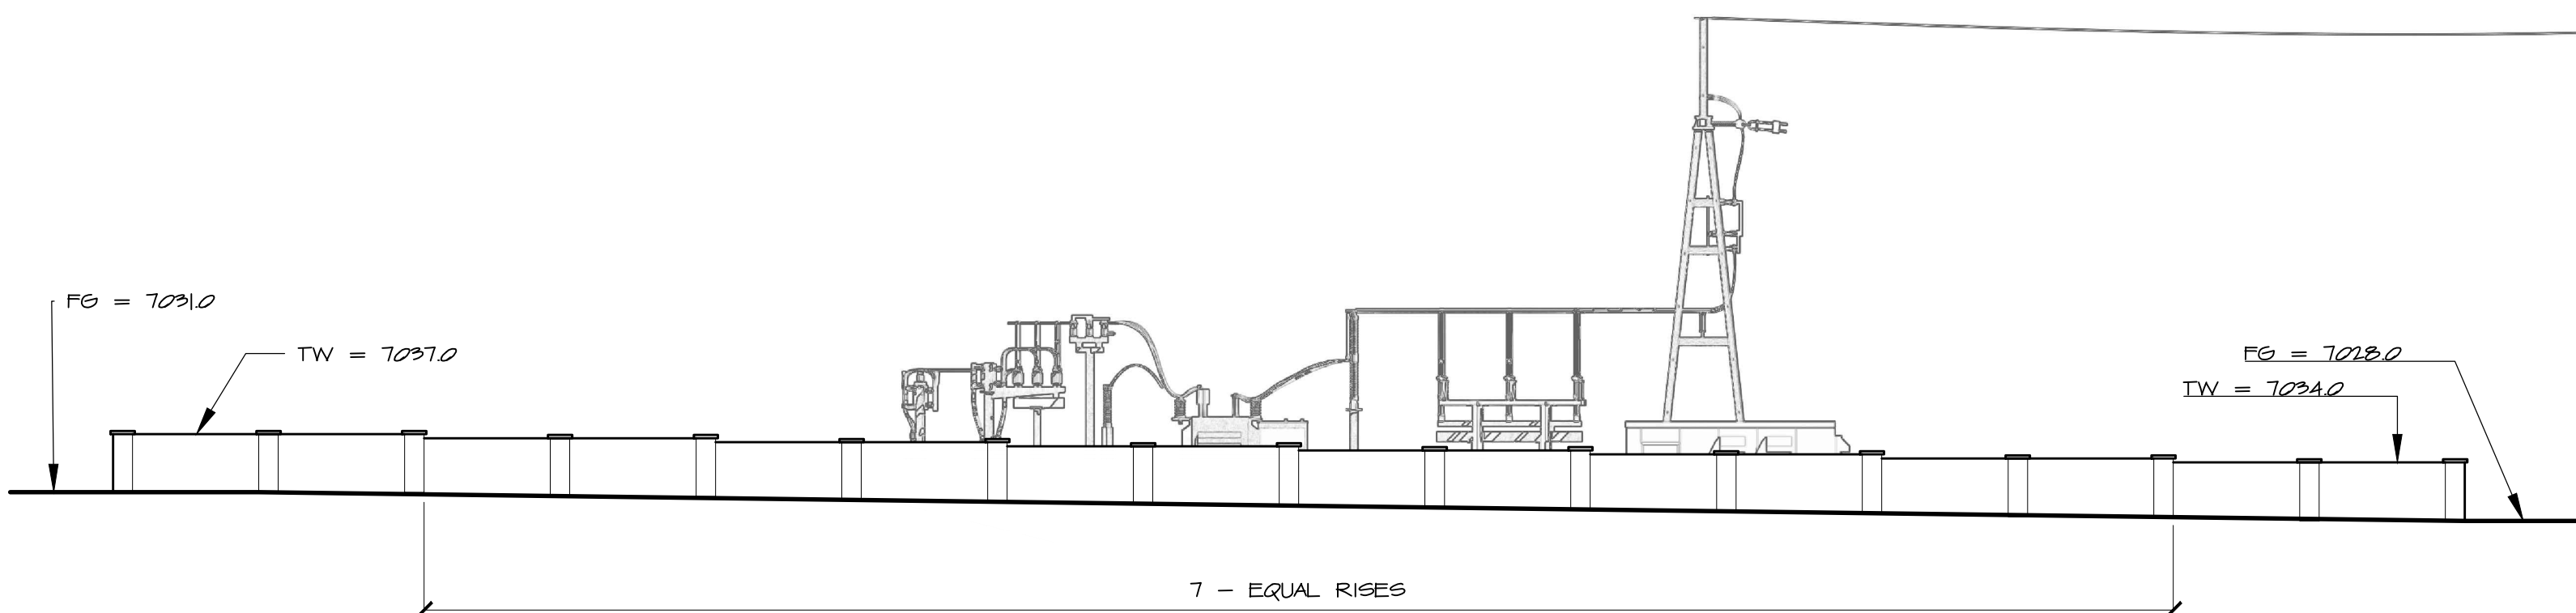

3 WEST FENCE ELEVATION
1" = 16' - 0"

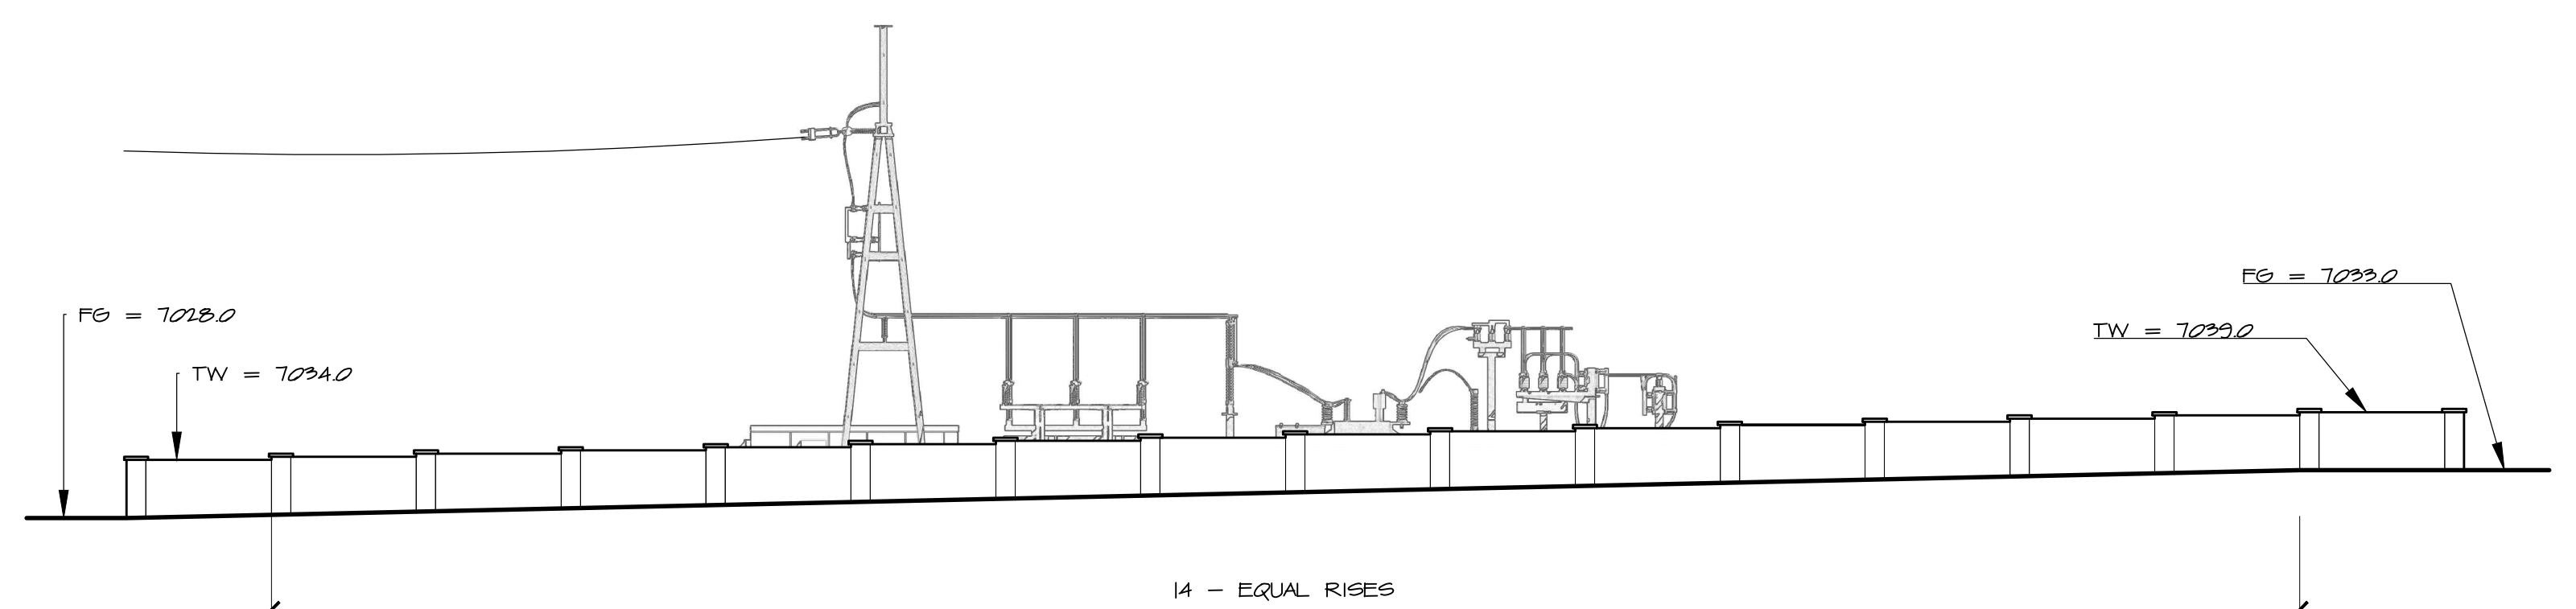

4 EAST FENCE ELEVATION
1" = 16' - 0"

Visual Environments
Landscape Architecture/ Planning/GIS
(303) 646-2985
P.O. 1263, Elizabeth, CO 80107

OWNER/DEVELOPER:

MOUNTAIN VIEW ELECTRIC ASSOCIATION, INC.
Your Touchstone Energy® Cooperative

11140 E WOODMEN RD.
FALCON, CO 80831-8199
(719) 495 - 2283 VOICE
(719) 495 - 3814 FAX

REV	DESCRIPTION	DATE
1	POST EL PROJ. COUNTY 5/29/19 REVIEW	5/29/19
2		
3		
4		
5		
6		
7		
8		
9		
10		
11		
12		
13		
14		
15		
16		
17		
18		


CASE ID #S
EA-17195



ENG: MB
DWN: MB
CHK: MB
DATE: 7/1/19


CLIENT/PROJECT: MOUNTAIN VIEW ELECTRIC ASSOCIATION
VOLLMER SUBSTATION
TITLE: PERIMETER FENCE ELEVATIONS
PAGE: 2 OF 2

SHEET: S-2
REVISION:

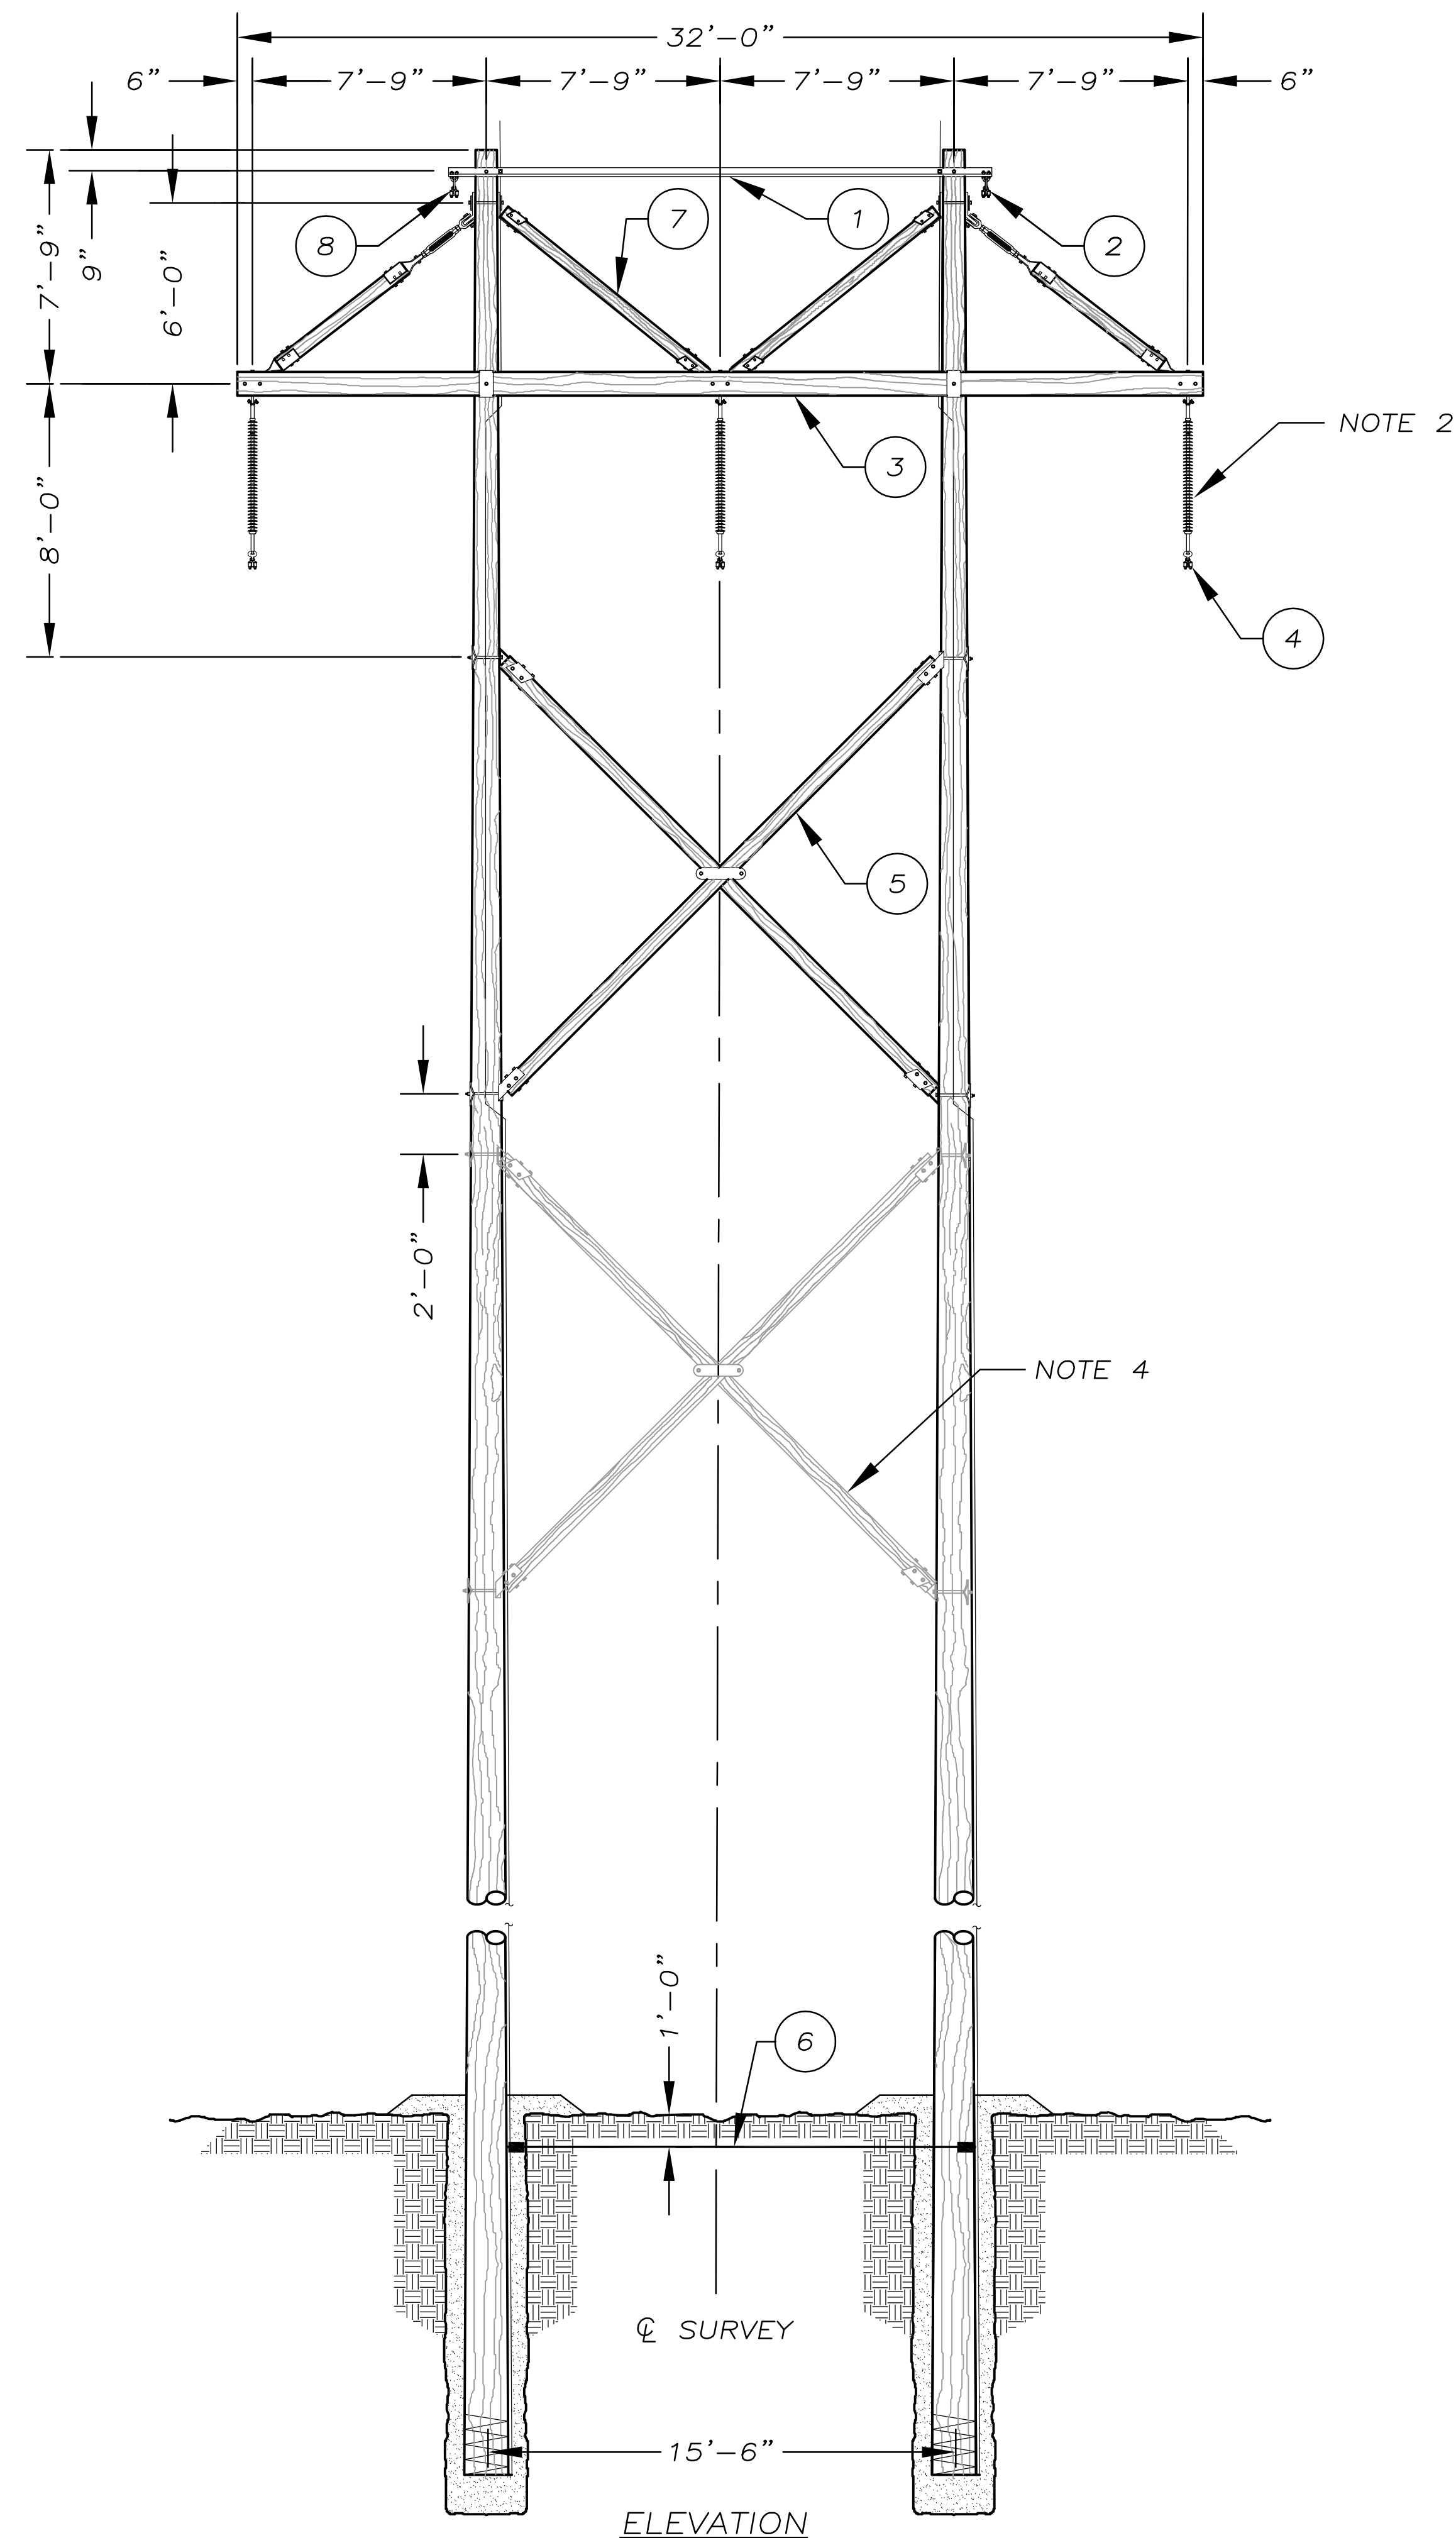


	TH-10X	TH-10XX	MATERIAL LIST		
REF.	REQ'D	REQ'D	DESCRIPTION	DETAIL	DRAWING
①	1	1	OHGW SUPPORT ASSEMBLY	TM-7C	G-20-2005
②	1	1	SUSPENSION CLAMP-OHGW	TM-4A	G-20-2105
③	1	1	DBL. XARM-TH-10 SERIES	TCD-32	G-20-2302
④	3	3	SUSPENSION CLAMP TYPE 1	TM-1	G-20-2511
⑤	1	2	X-BRACE, 15'-6" SPACING, 20K	TM-110B	G-20-2811
⑥	1	1	2 POLE GROUND WITH BUTT WRAP	TM-9G	G-20-2903
⑦	1	1	SPACER ASSEMBLY	-	G-20-3505
⑧	1	1	SUSPENSION CLAMP - OPGW	TM-4SPOT	G-20-4101

- NOTES:
1. FIELD DRILLED HOLES SHALL BE THOROUGHLY TREATED.
 2. ENGINEER TO SPECIFY SUSPENSION INSULATOR.
 3. THE FOLLOWING MATERIALS ARE TO BE SPECIFIED ON THE STAKING SHEETS. POLES, POLE GROUNDING ASSEMBLIES, AND ANY ADDITIONAL GROUNDING OR POLE FOUNDATION UNITS.
 4. ENGINEER TO SPECIFY, SEE STAKING SHEET.

 TRI-STATE Generation and Transmission A Touchstone Energy Cooperative		VOLLMER – VOLLMER TAP 115KV TANGENT H—FRAME TH—10V4X SERIES TRI—STATE GENERATION & TRANSMISSION ASSOCIATION, INCORPORATED		6								
Dwn:	HDR	Date:	10/16/18	5								
Appd:	ARF	Date:	7/02/18	4								
				3								
				2								
				1								
				0								
Design: _____				No.								
Scale: _____				Appd.								
Contract: _____				Dwn.								
				Date								
				Revision								
				M.F.								
				Dwg. No.								
				Mfr.								
				Reference								
				Drawings								
				Drawing Title								

PRELIMINARY

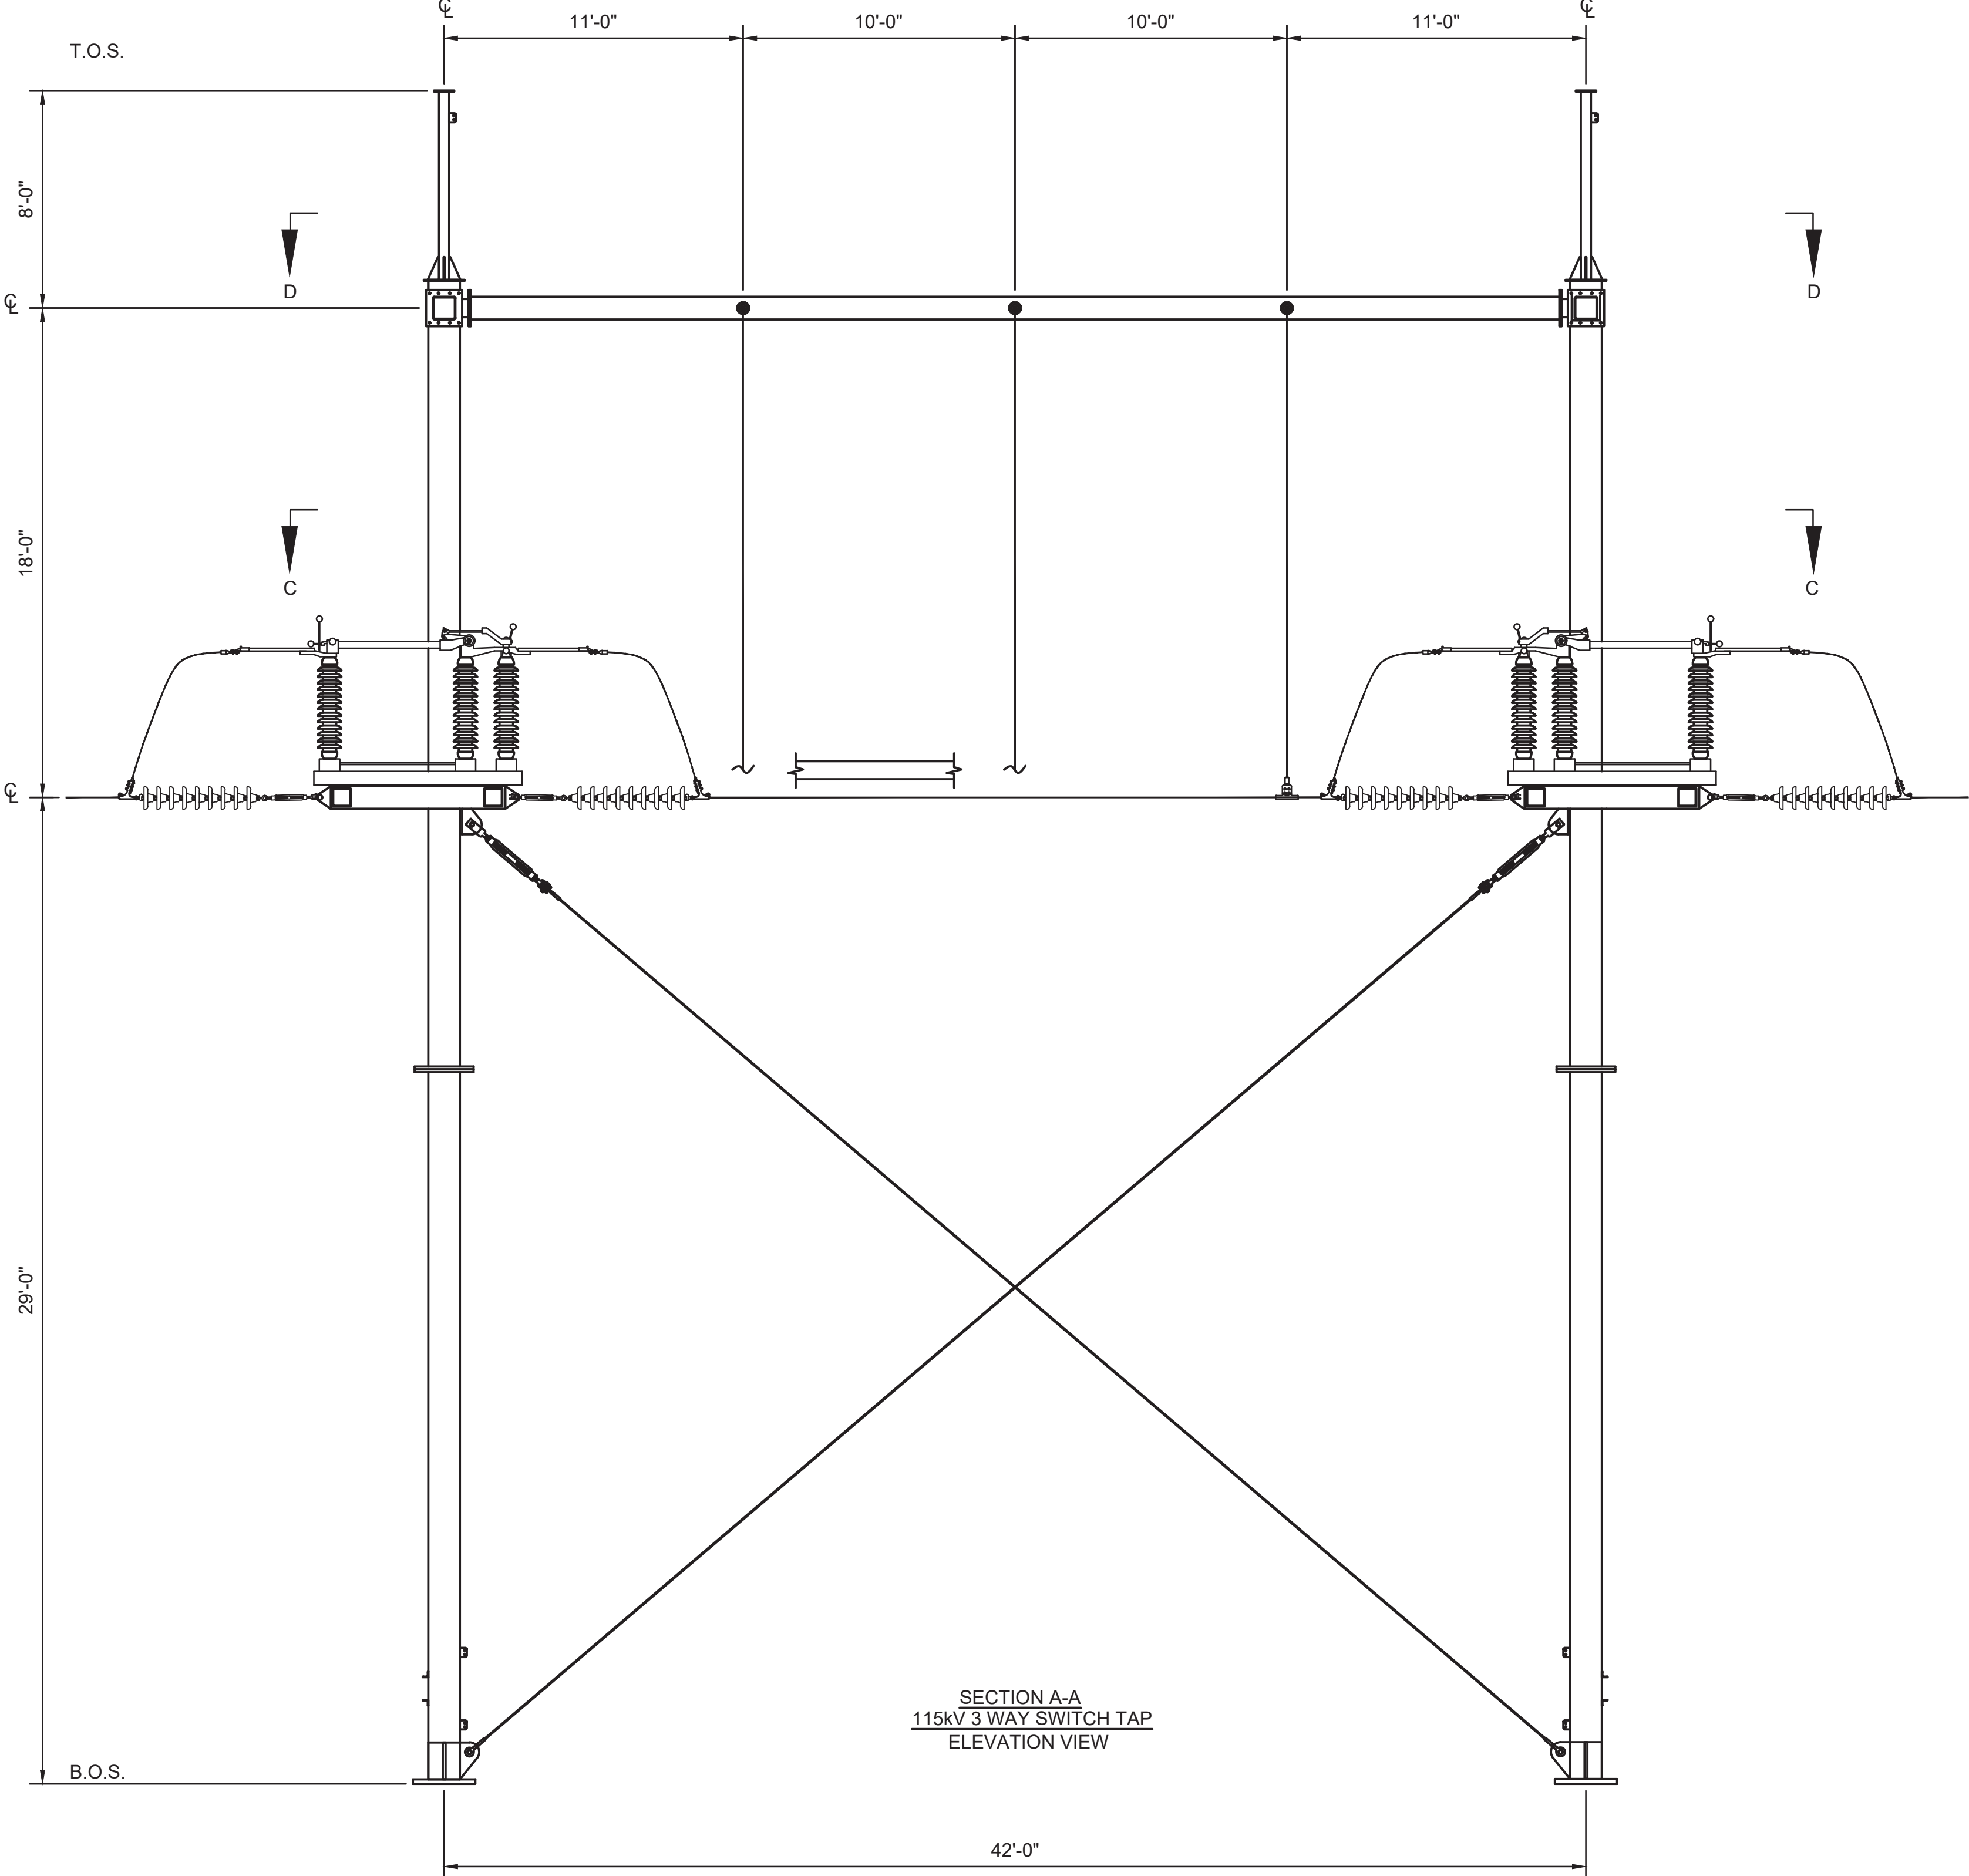[illegible]