



1 FINAL ELEVATION  
SCALE: NOT TO SCALE

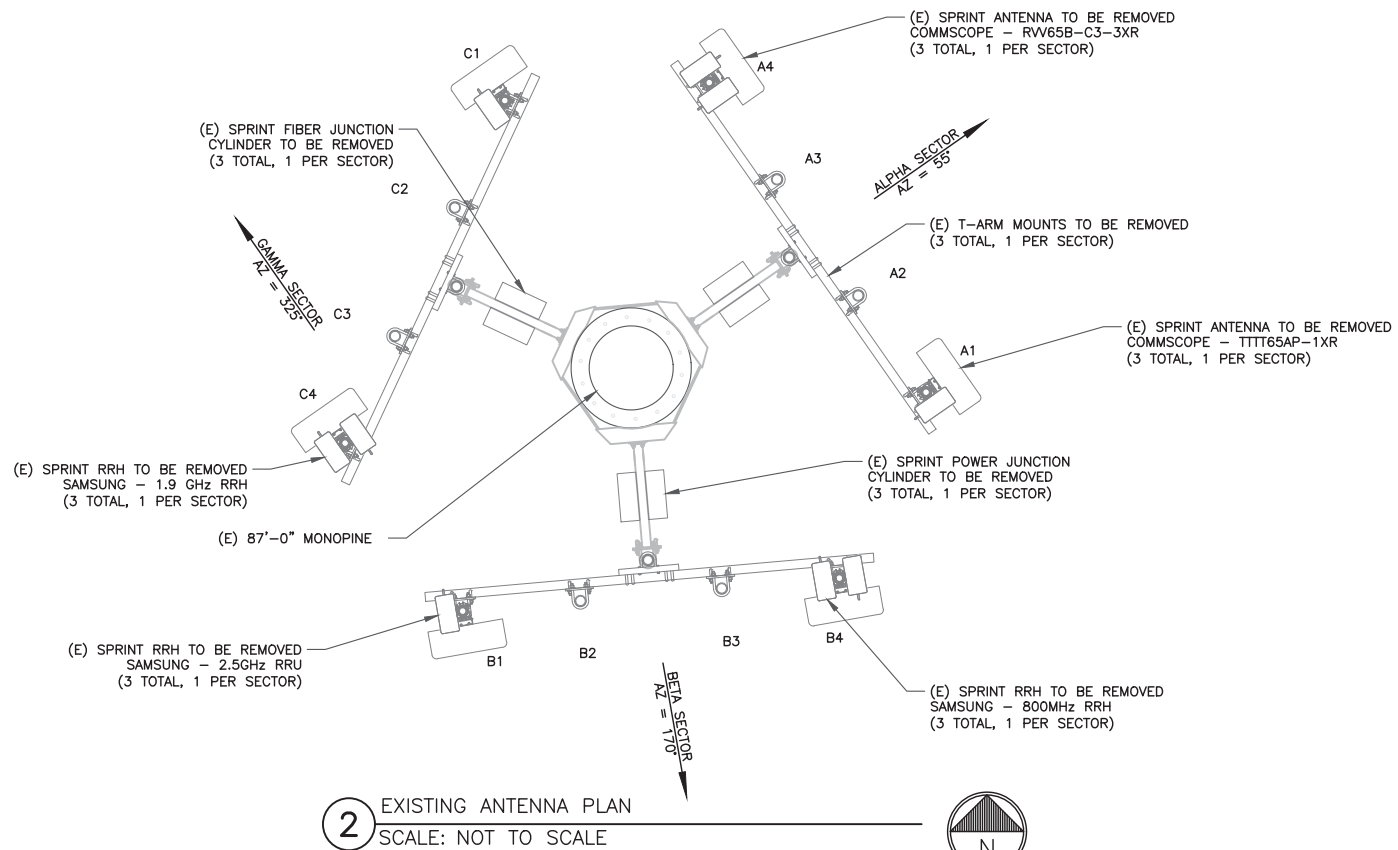

2 EXISTING ANTENNA PLAN  
SCALE: NOT TO SCALE

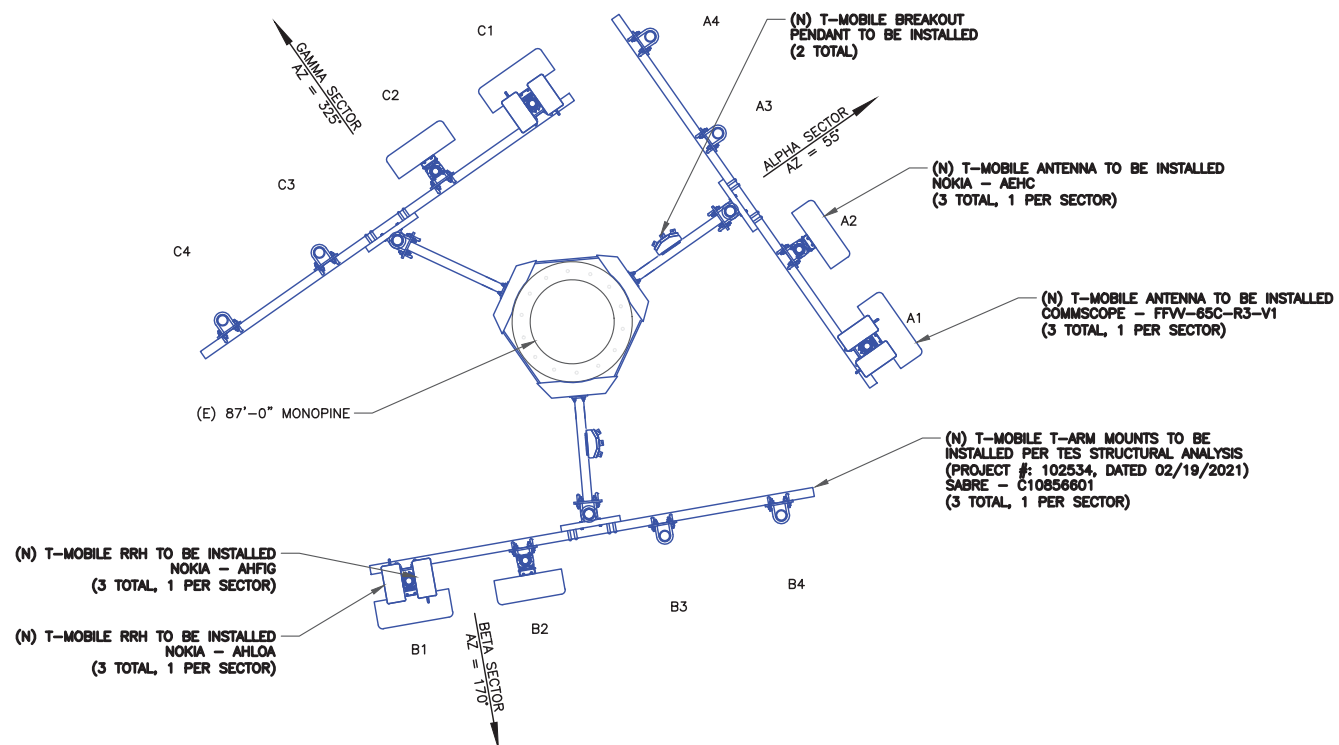

3 FINAL ANTENNA PLAN  
SCALE: NOT TO SCALE

T-Mobile

12920 SE 38TH STREET  
BELLEVUE, WA 98006



470 DAVIDSON ROAD  
PITTSBURGH, PA 15239  
TEL: (740) 260-9710

PLANS PREPARED BY:

Kimley»Horn

421 FAYETTEVILLE ST, SUITE 600  
RALEIGH, NC 27601

REV: DATE: DESCRIPTION: BY:

REV	DATE	DESCRIPTION	BY
2	09/15/21	REVISED PER CLIENT	DLF
1	04/28/21	REVISED PER CLIENT	DLF
0	04/22/21	ISSUED FOR CONSTRUCTION	DLF
A	03/16/21	ISSUED FOR REVIEW	JK


DRAWN BY: CHECKED BY:

JK DLF

KHA PROJECT NUMBER:

KHCLE- 7604

ENGINEER SEAL:

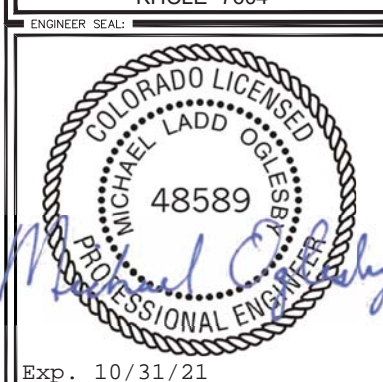

PROJECT INFORMATION:

DN06267A  
SPRINT RETAIN SITE  
DN72XC019  
SBA #: CO46086-A  
6753 SHOUP ROAD  
COLORADO SPRINGS, CO 80908

SHEET TITLE:

TOWER ELEVATION  
& ANTENNA PLAN

SHEET NUMBER:

C-2