

**OWL MARKETPLACE
TURNING MOVEMENTS
WB-50 & SNOW PLOW**

Drexel, Barrell & Co.
Engineers • Surveyors


DATE:
3-11-2024

DWG. NO.

JOB NO:
21611-01

EX


SHEET 1 OF 1

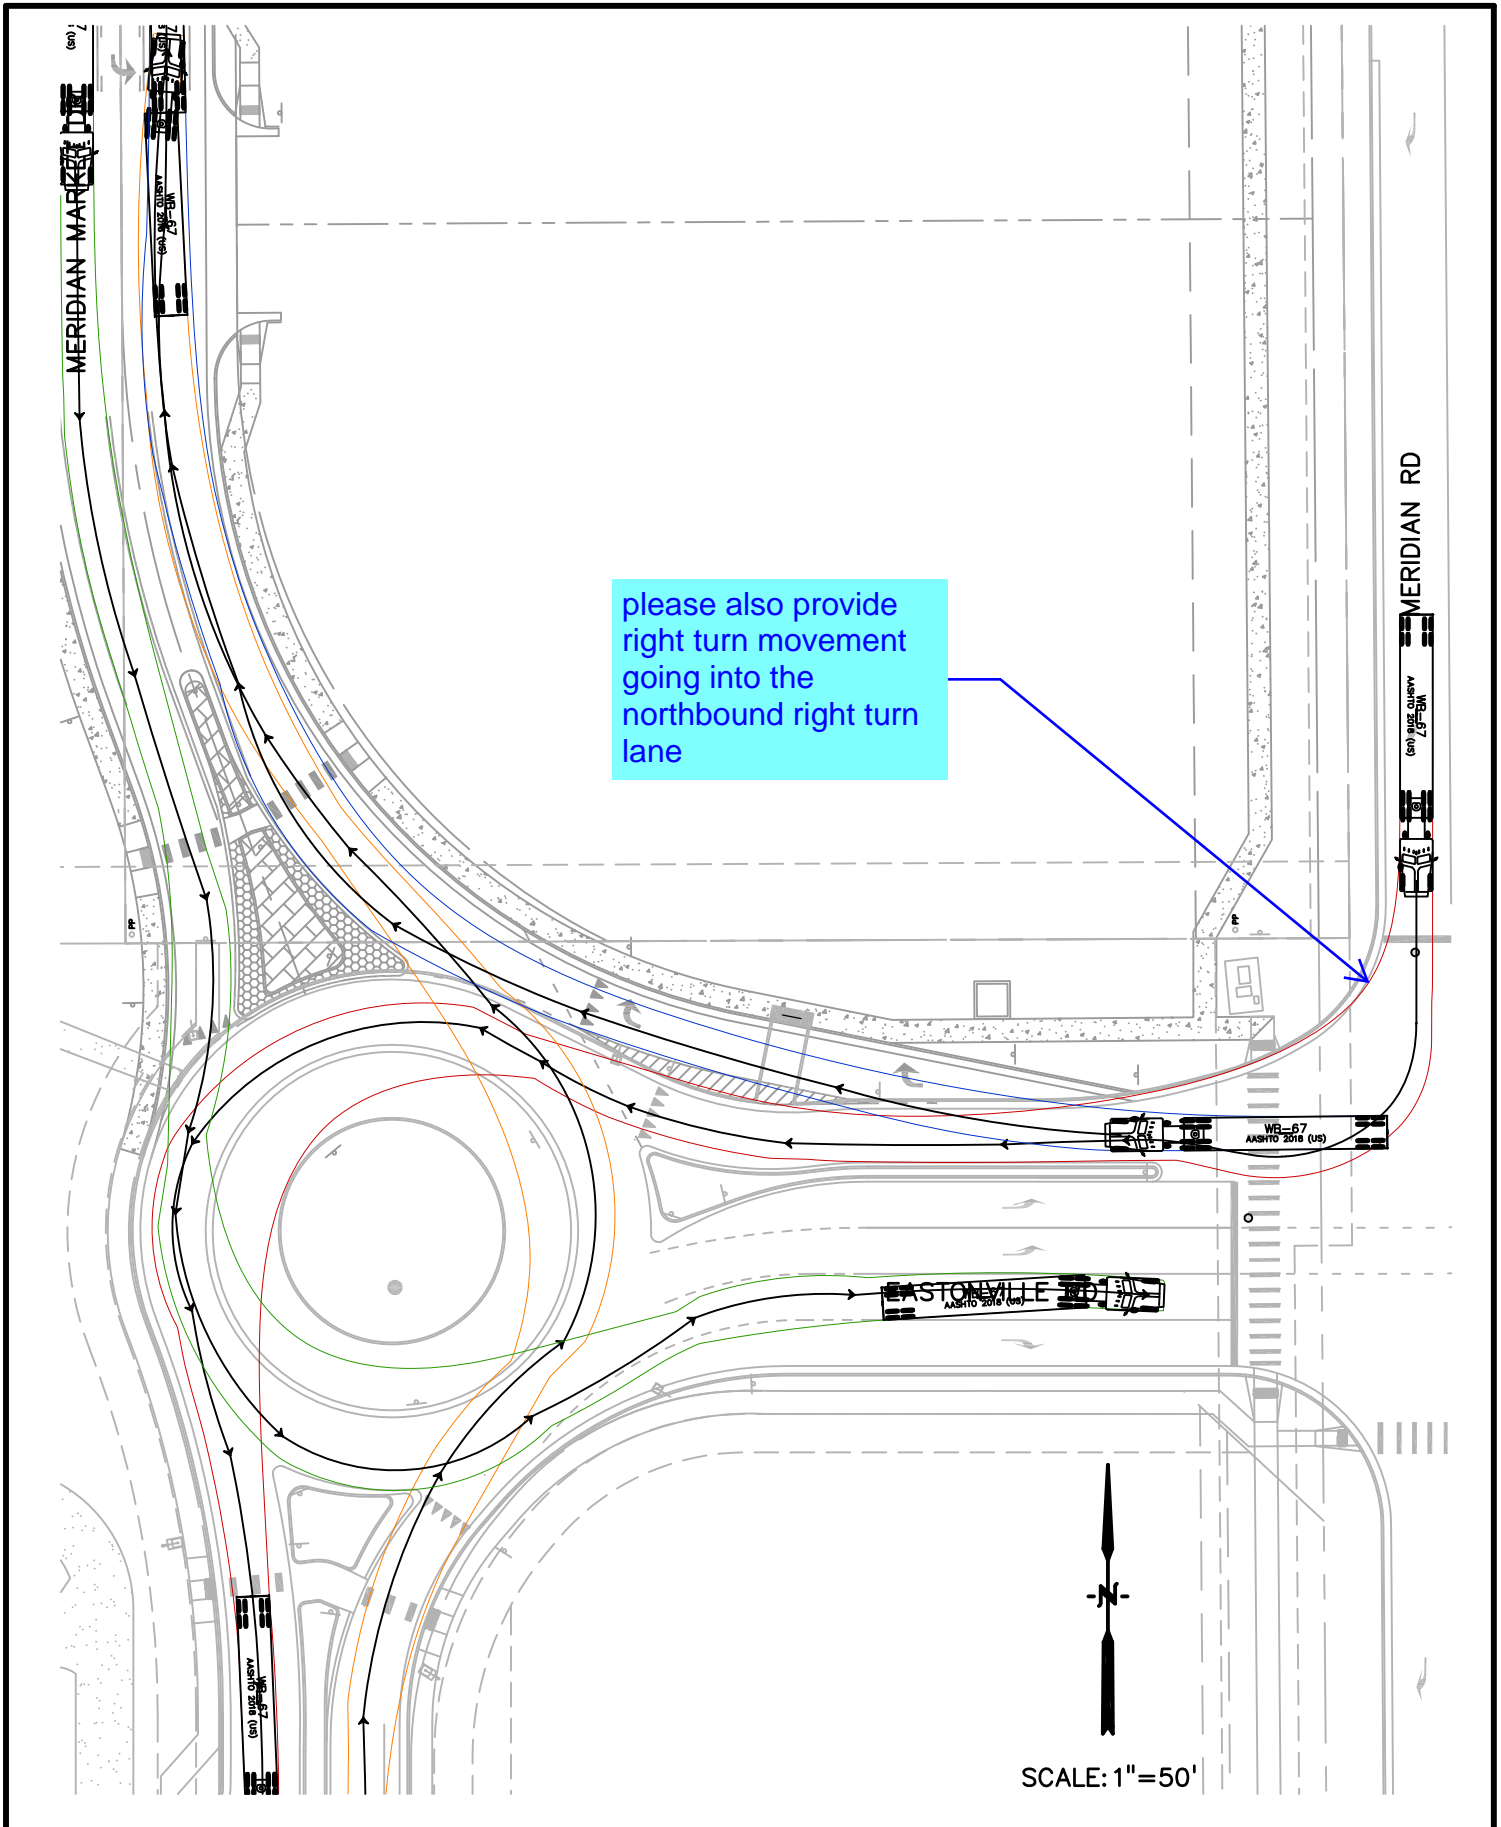

please also provide
right turn movement
going into the
northbound right turn
lane



SCALE: 1"=50'


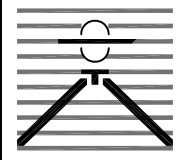


**OWL MARKETPLACE
TURNING MOVEMENTS
WB-67**

Drexel, Barrell & Co.
Engineers • Surveyors



DATE:
3-11-2024
JOB NO:
21611-01

DWG. NO.
EX
SHEET 1 OF 1

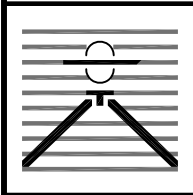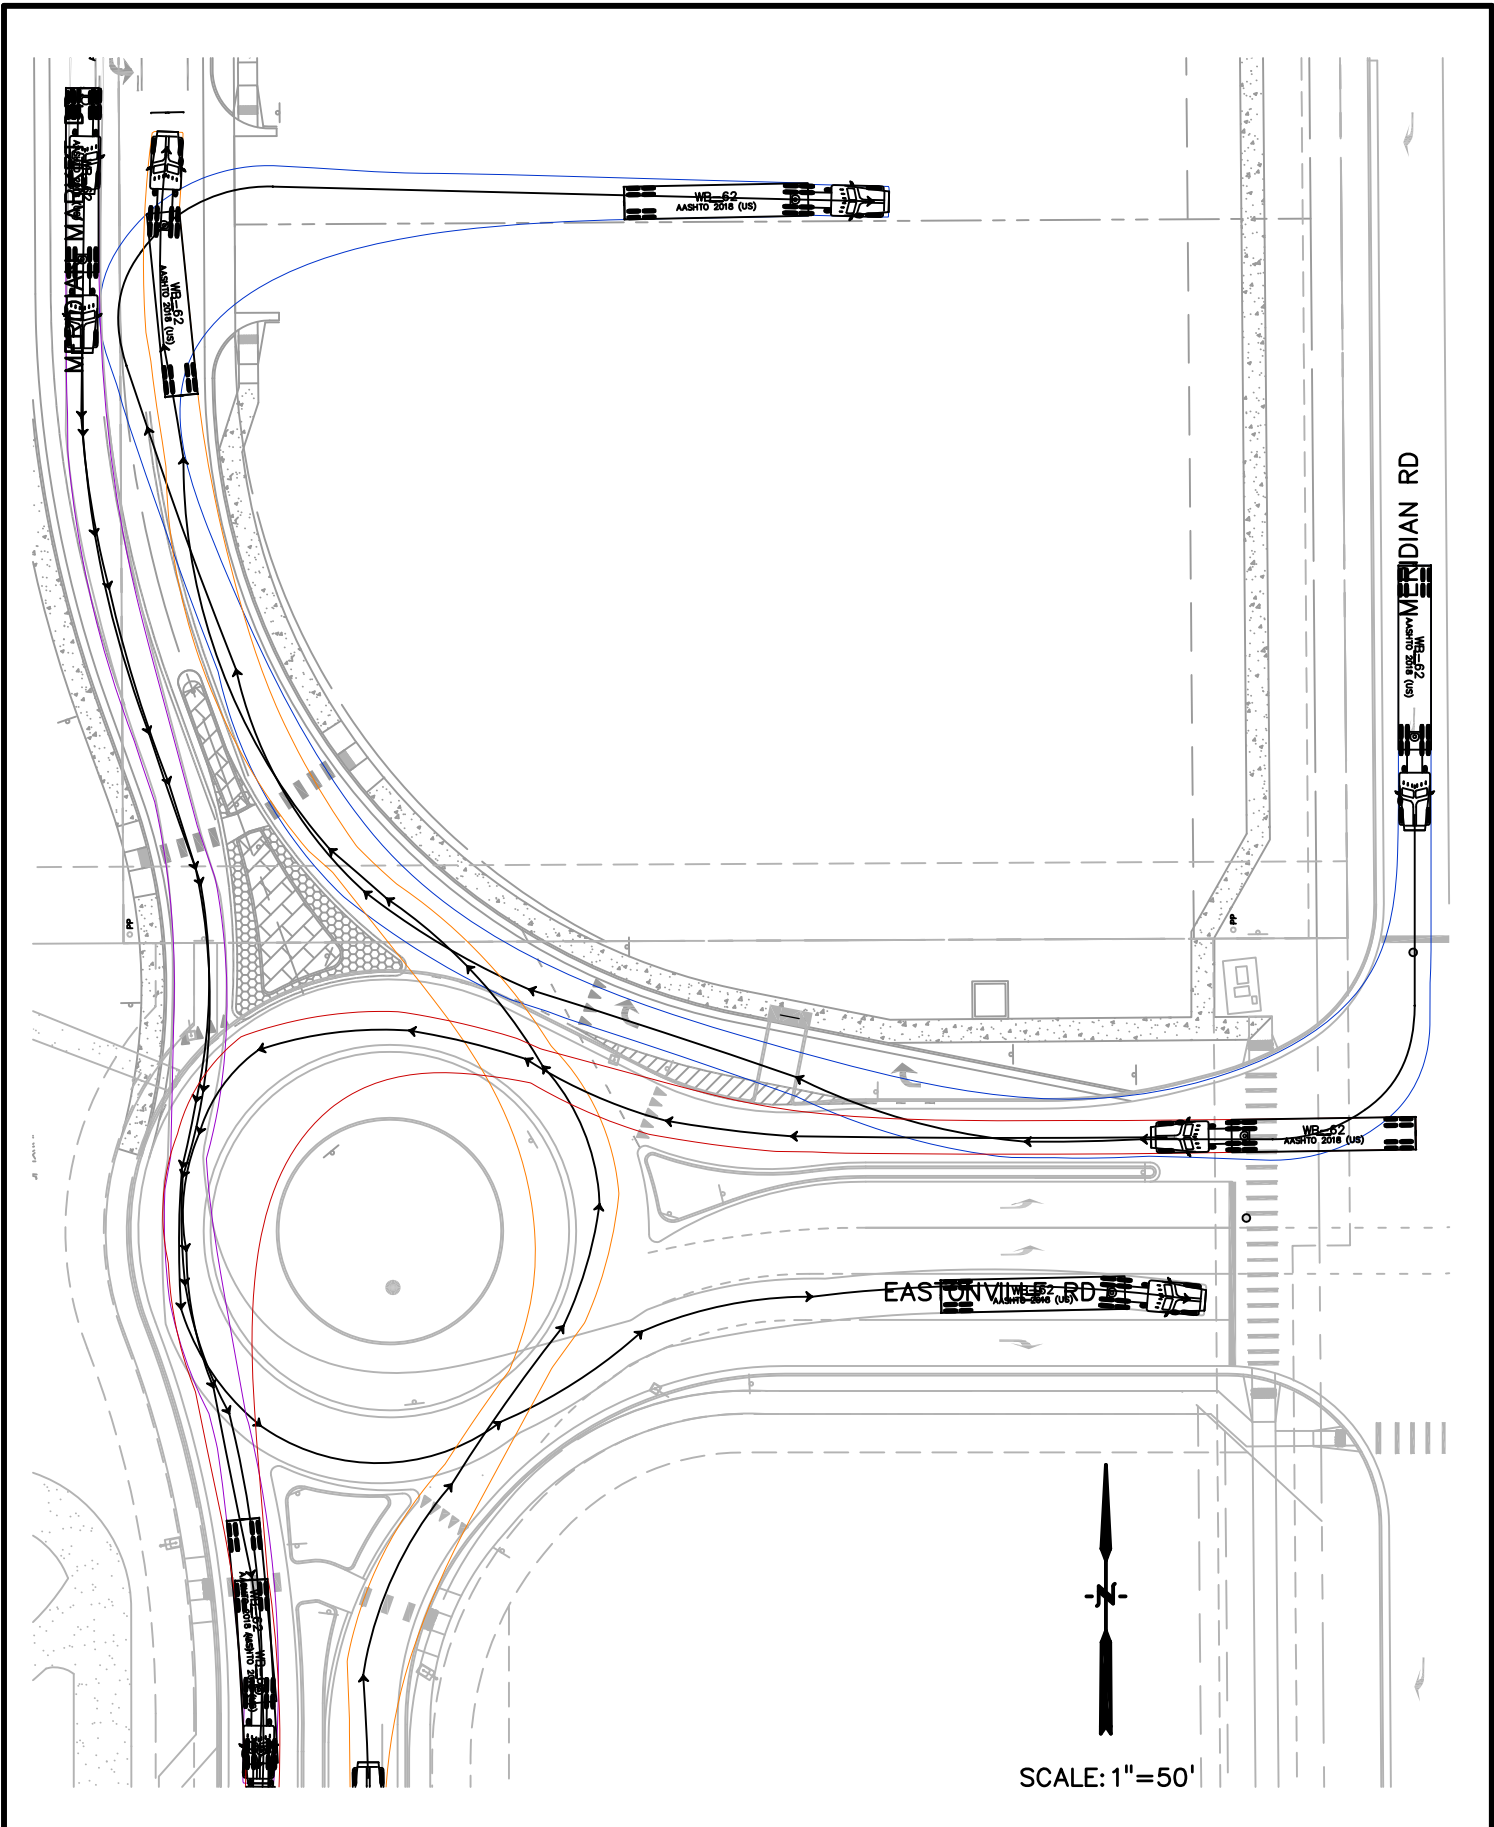

**OWL MARKETPLACE
TURNING MOVEMENTS
WB-62**

Drexel, Barrell & Co. Engineers • Surveyors	
DATE: 3-11-2024	DWG. NO.
JOB NO: 21611-01	EX
	SHEET 1 OF 1

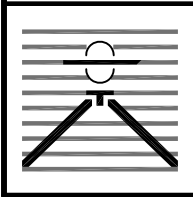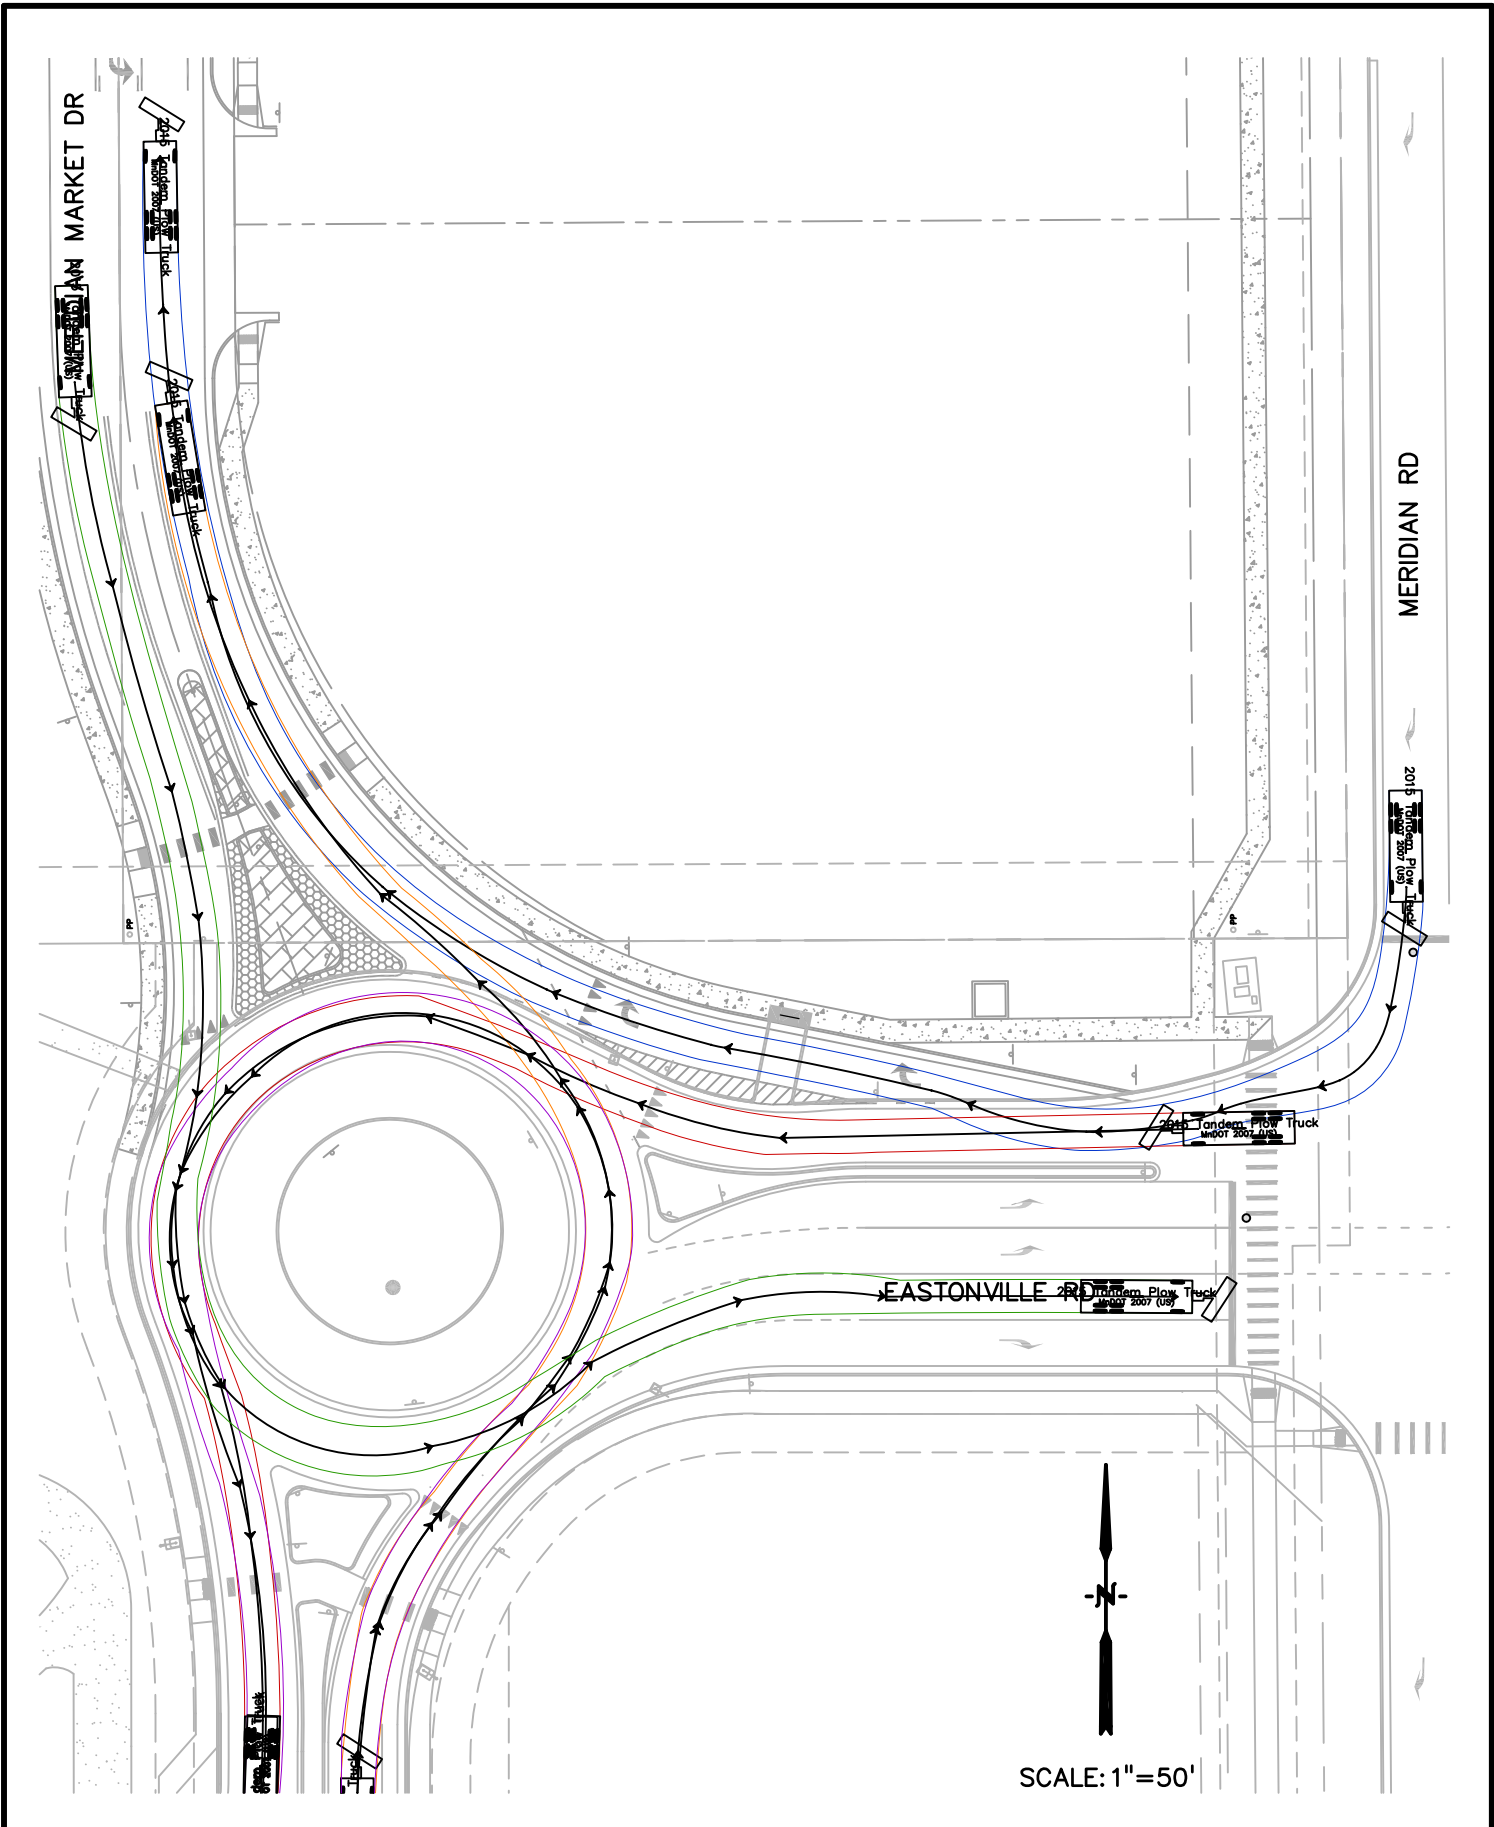

**OWL MARKETPLACE
TURNING MOVEMENTS
COUNTY SNOW PLOW**

Drexel, Barrell & Co. Engineers • Surveyors	
DATE: 3-11-2024	DWG. NO.
JOB NO: 21611-01	EX
	SHEET 1 OF 1