


Revise to include outline of the parcels for the site.

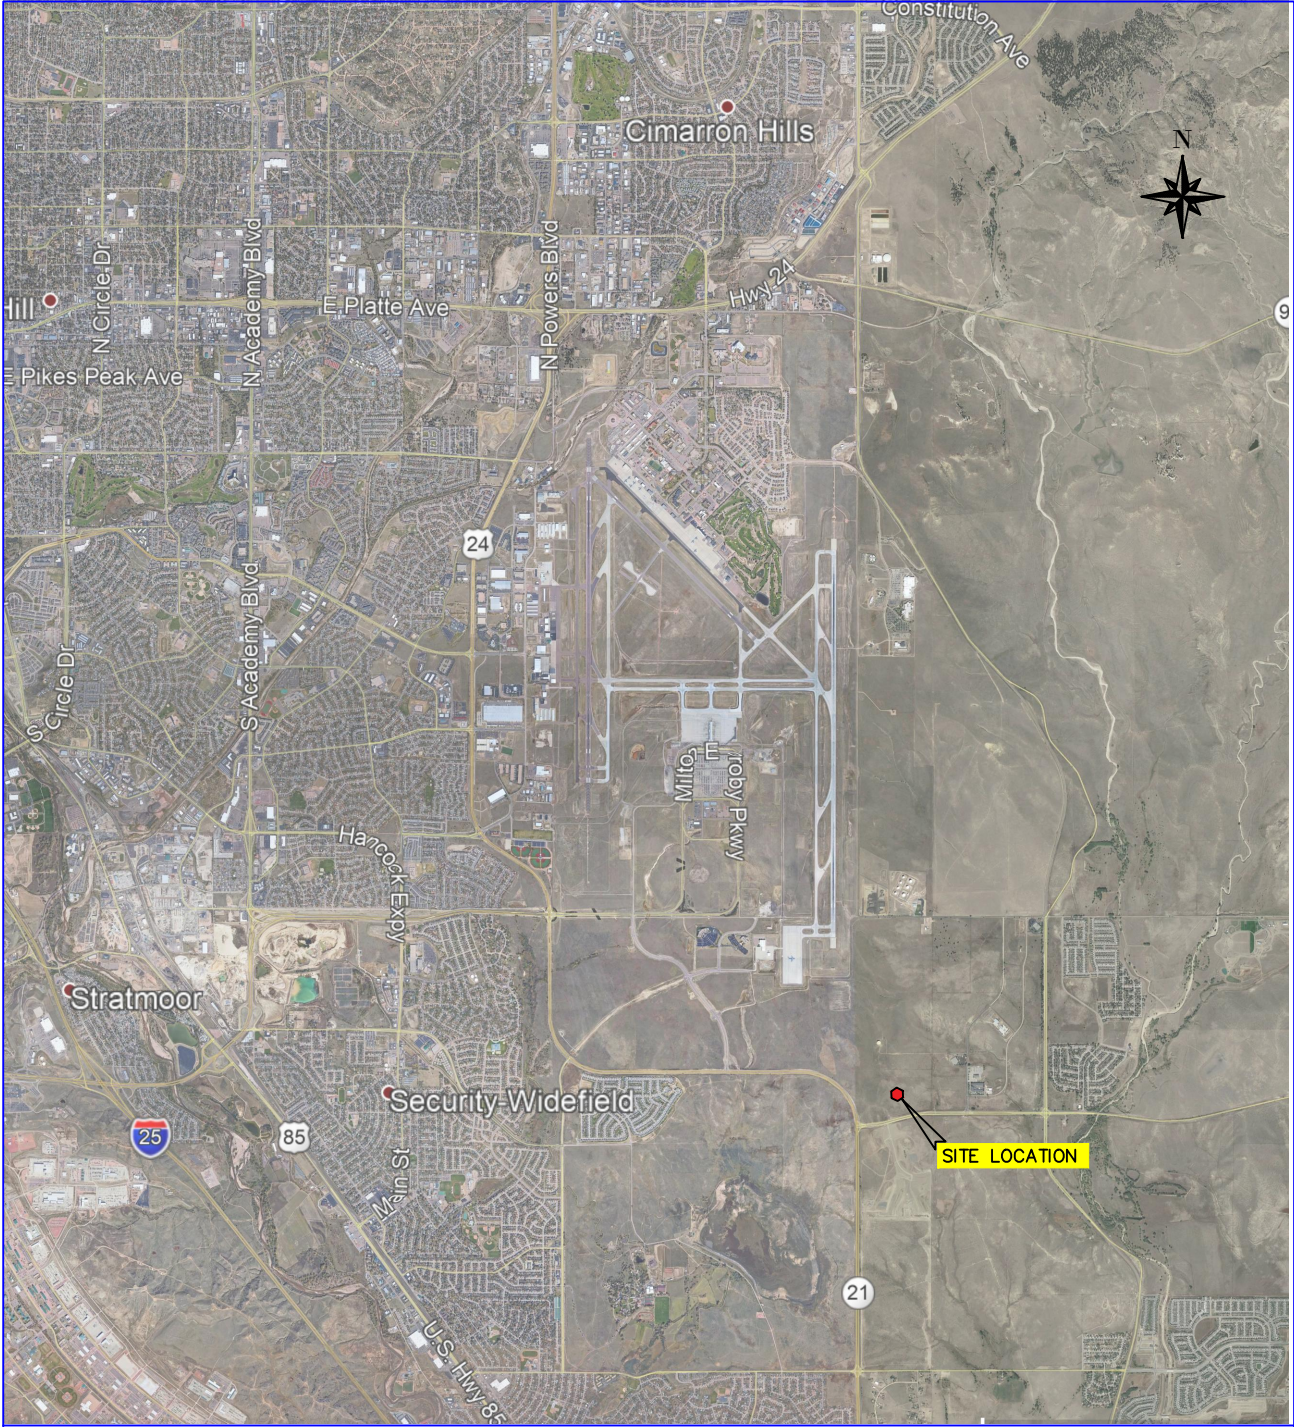

DSE *Dakota Springs Engineering*

PROJECT WATERVIEW SKETCH PLAN AMENDMENT

SHEET TITLE VICINITY MAP

31 N. TEJON, SUITE 518
COLORADO SPRINGS, CO 80918

P: (719) 227-7388

F: (719) 227-7392

Disclaimer: Dakota Springs Engineering assumes no responsibility for data supplied in electronic format. The recipient accepts full responsibility for verifying the accuracy and completeness of the data. The recipient releases Dakota Springs Engineering, its officers, employees, consultants and agents, from any and all claims existing in any way from the content or provision of the data.

FIG. 1-1