





1437-1455 BURNHAM STREET BUILDING ELEVATIONS

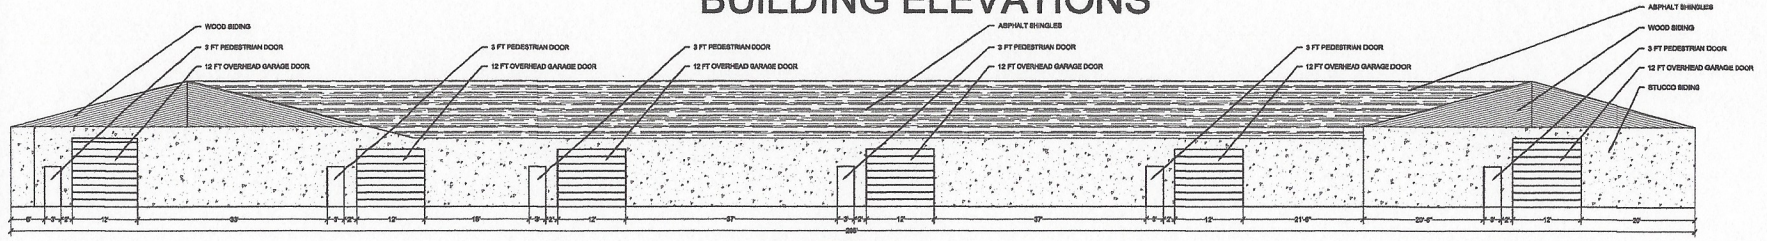


EAST ELEVATION

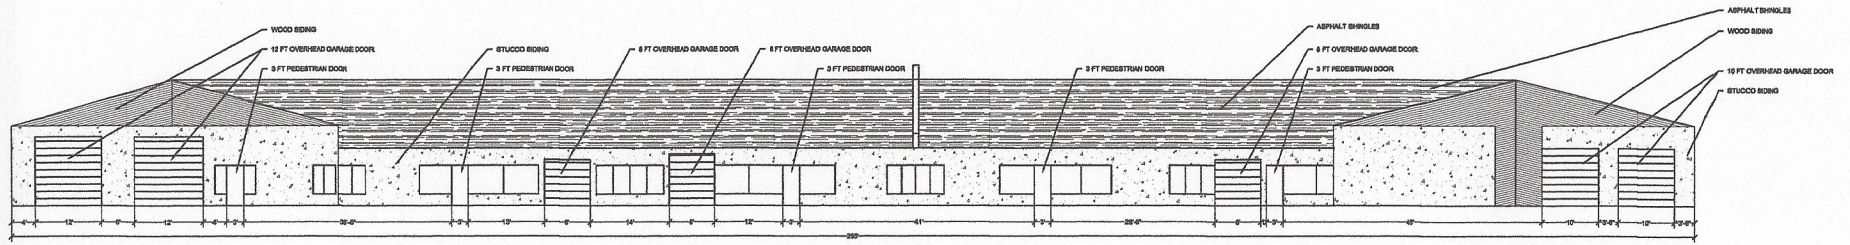


WEST ELEVATION

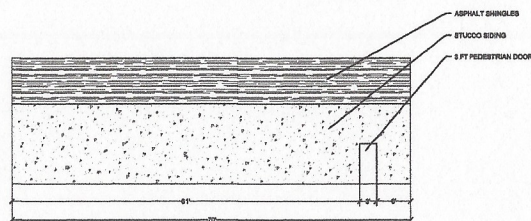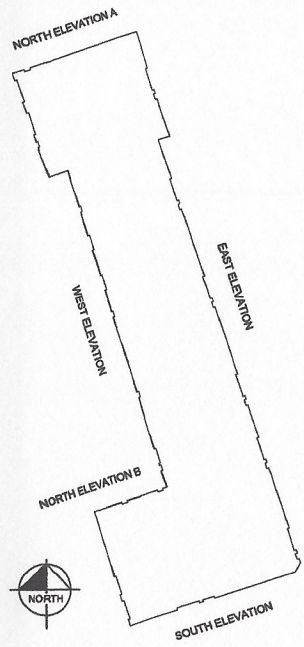


NORTH ELEVATION A

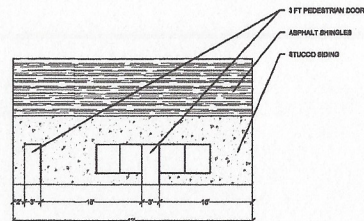

NORTH ELEVATION B

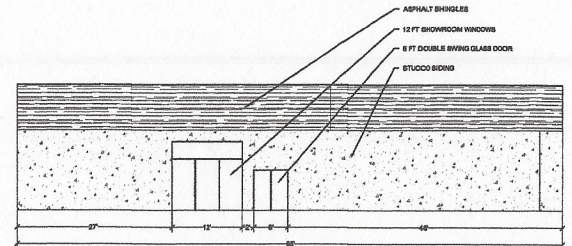

SOUTH ELEVATION

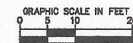

Kimley»Horn
 © 2020 KIMLEY-HORN AND ASSOCIATES, INC.
 3 NORTH NEVADA AVENUE, SUITE 300
 COLORADO SPRINGS, COLORADO 80903 (719) 453-0180

K12023_141180-0000 - Burnham Street/1437-1455 Burnham St, AV01/17.dwg, JUL 28, 2020 8:58am