


SIGN VISUAL

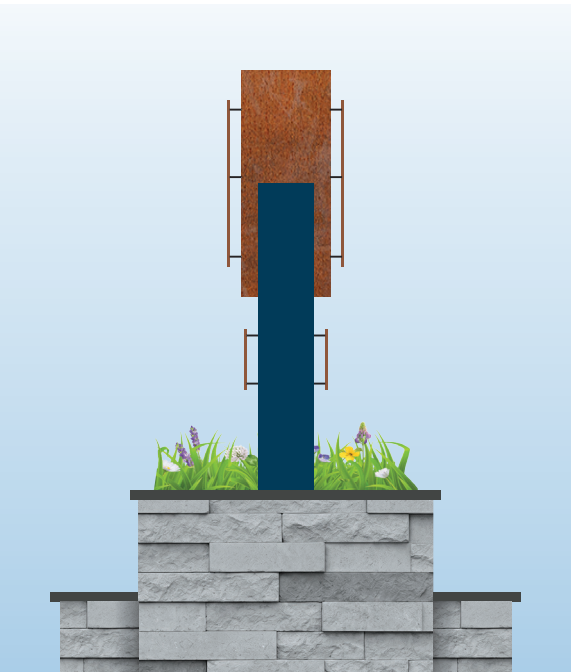

SIGN #:
1 OF 4



SIGN PLAN | SIZING

=

SQ. FT.:
63.8

SIGN #:
1 OF 4


MATERIAL(S)

- 1: corten steel container
R-CORTEN-.125
- 2: corten steel raised copy
R-CORTEN-.25
- 3: aluminum container skin
R-ALUM-.125
- 4: aluminum raised logo
R-ALUM-.25
- 5: LEDs
SPEC-HELBNDR-5000K
- 6:
- 7:
- 8:
- 9:
- 10:
- 11:
- 12:
- 13:
- 14:


INSTALLATION & ADDITIONAL NOTE(S)

installed to concrete pads done by others.


Concrete pads subject to engineering submittal

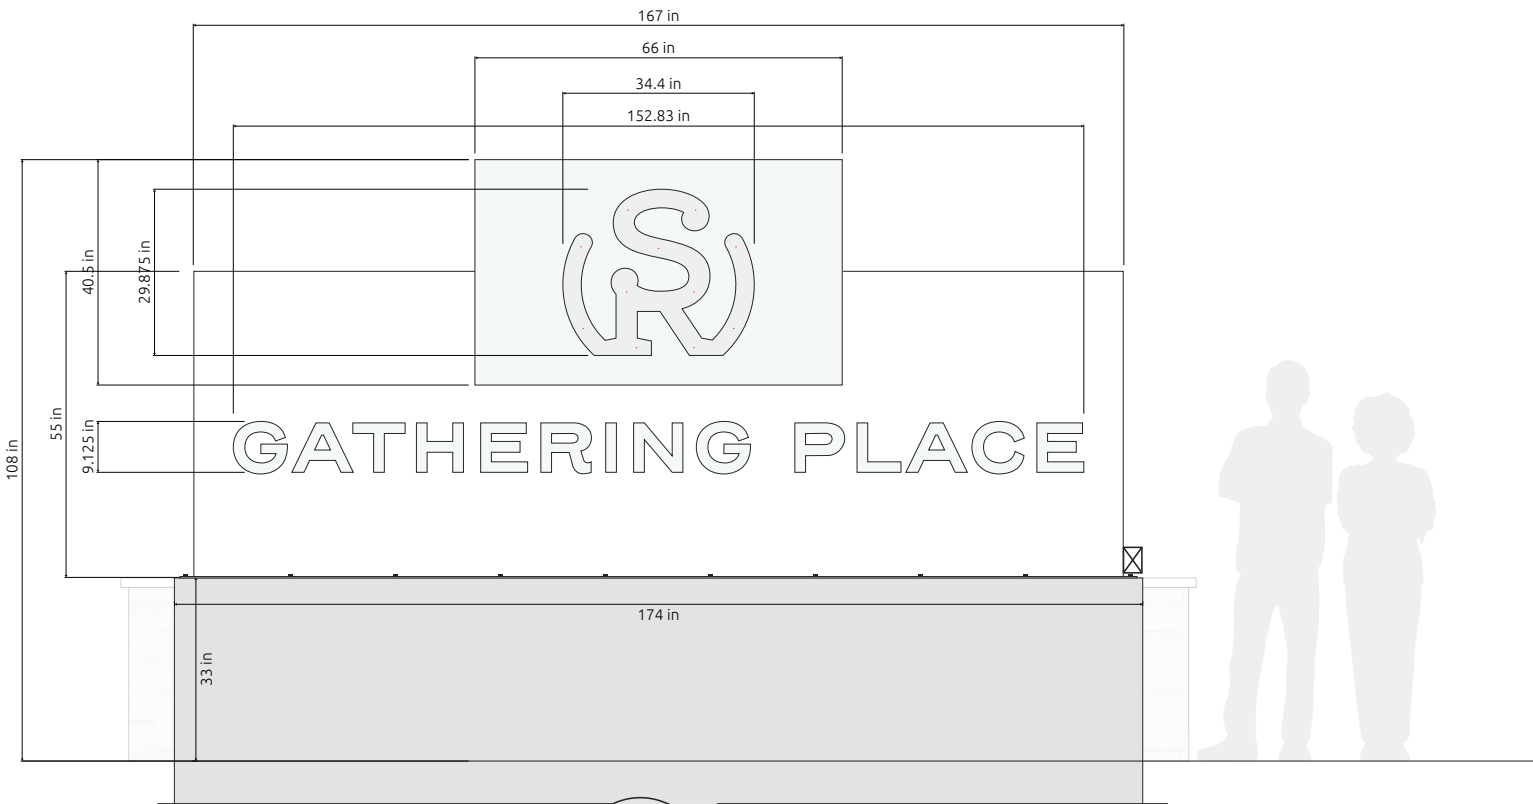

Est. Sign Weight (excluding concrete pad) : 1200 lbs.

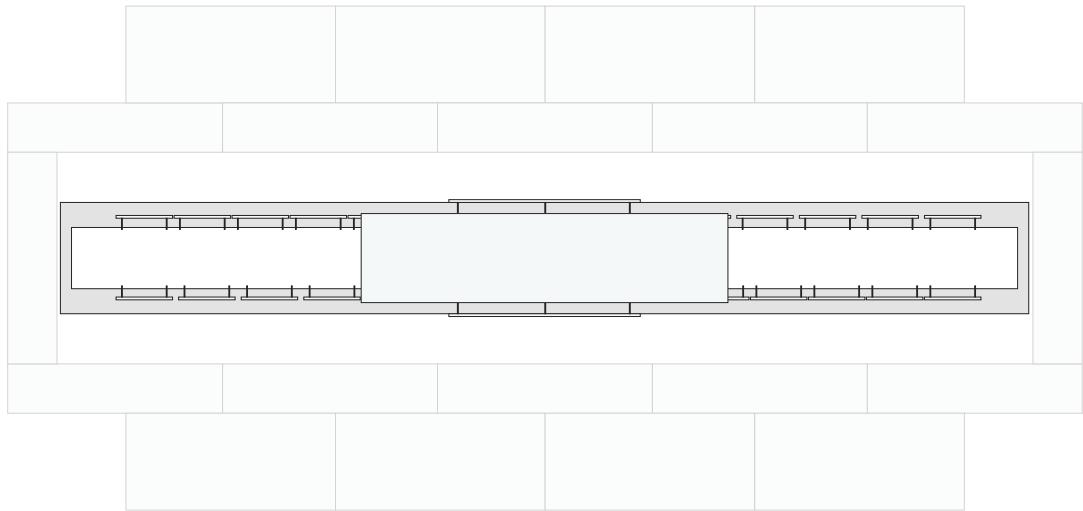

TOP PROFILE

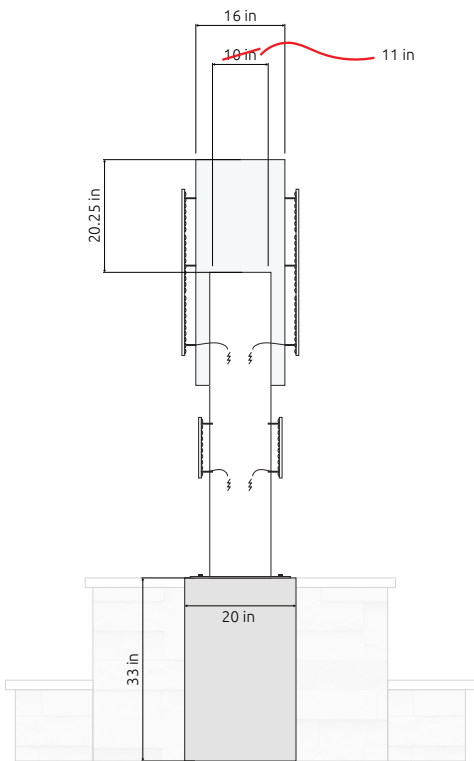

SITE PLAN

LOCATION OF SIGN ADDRESS

8602 Laguna Niguel way

SOURCE OF POWER ADDRESS

NA

ADDITIONAL NOTE(S)

NA

KEY

SIGN RELEVANCE

FRONTAGE RELEVANCE




NORTH



SIGN #:

1 OF 4

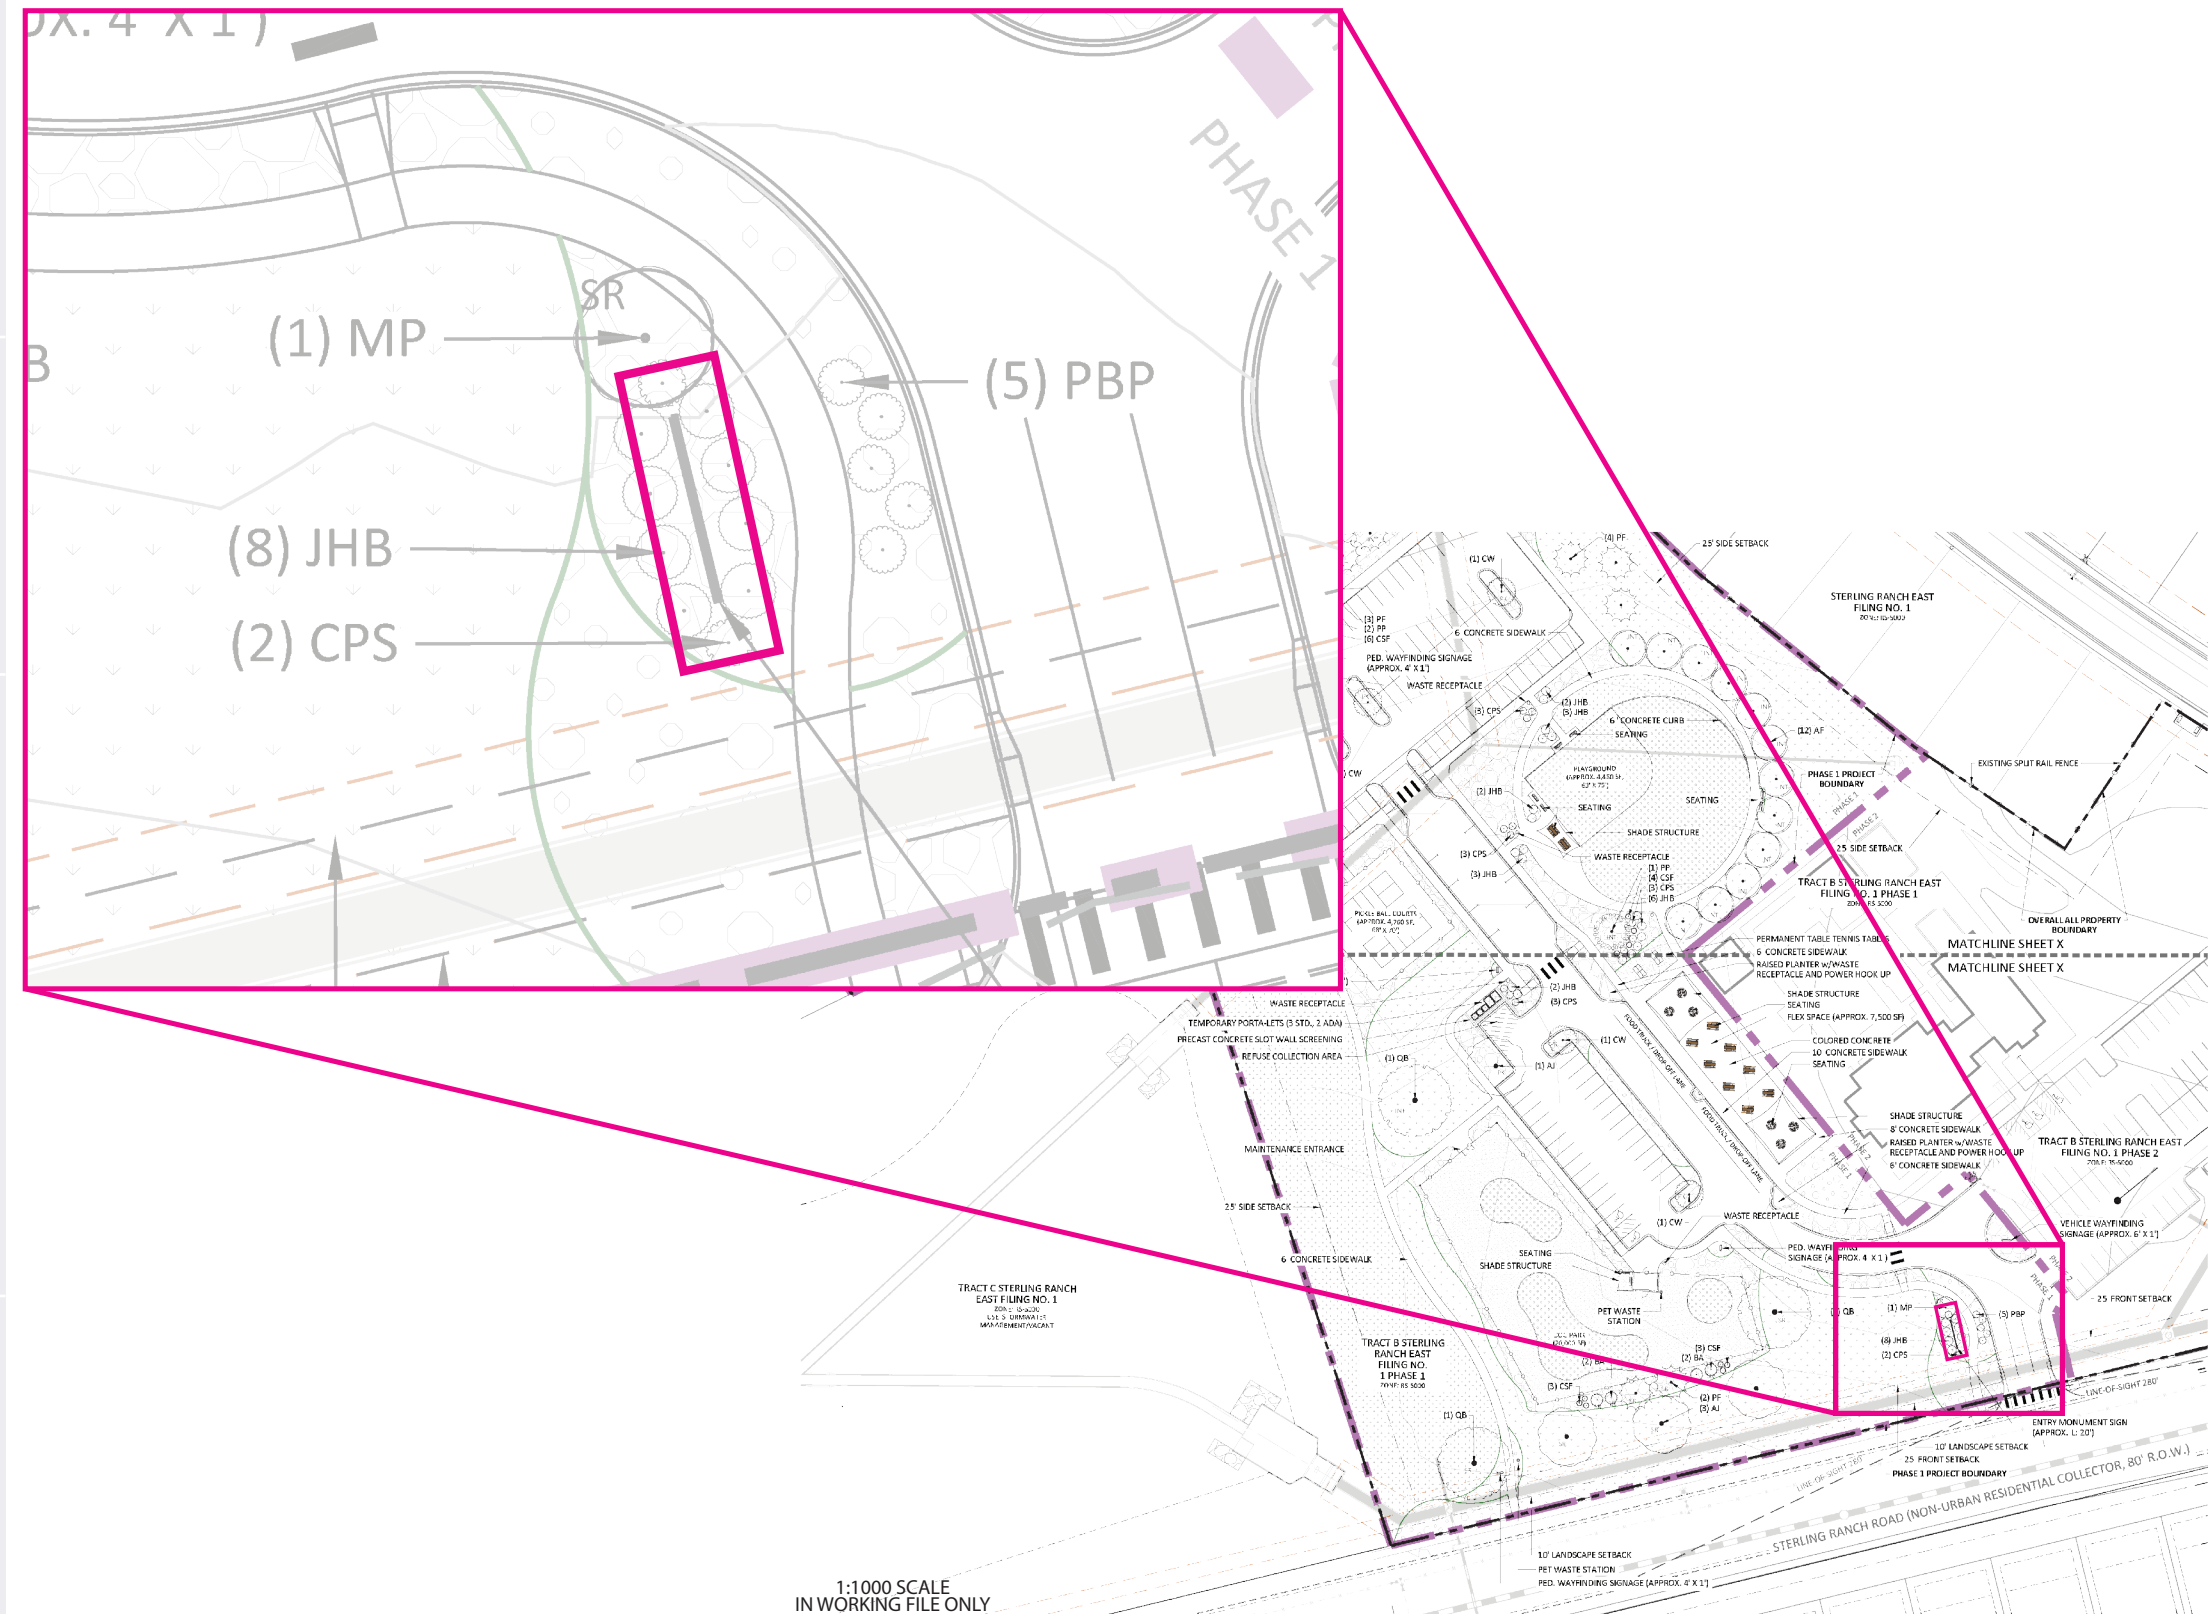

1:1000 SCALE
IN WORKING FILE ONLY

SIGN PLAN | CALL-OUTS



SIGN #:
1 OF 4


MATERIAL(S)

- 1: corten steel container
R-CORTEN-.125
- 2: corten steel raised copy
R-CORTEN-.25
- 3: aluminum container skin
R-ALUM-.125
- 4: aluminum raised logo
R-ALUM-.25
- 5: LEDs
SPEC-HELBNDR-5000K
- 6:
- 7:
- 8:
- 9:
- 10:
- 11:
- 12:
- 13:
- 14:

INSTALLATION & ADDITIONAL NOTE(S)

installed to concrete pads done by others.

Concrete pads subject to engineering submittal

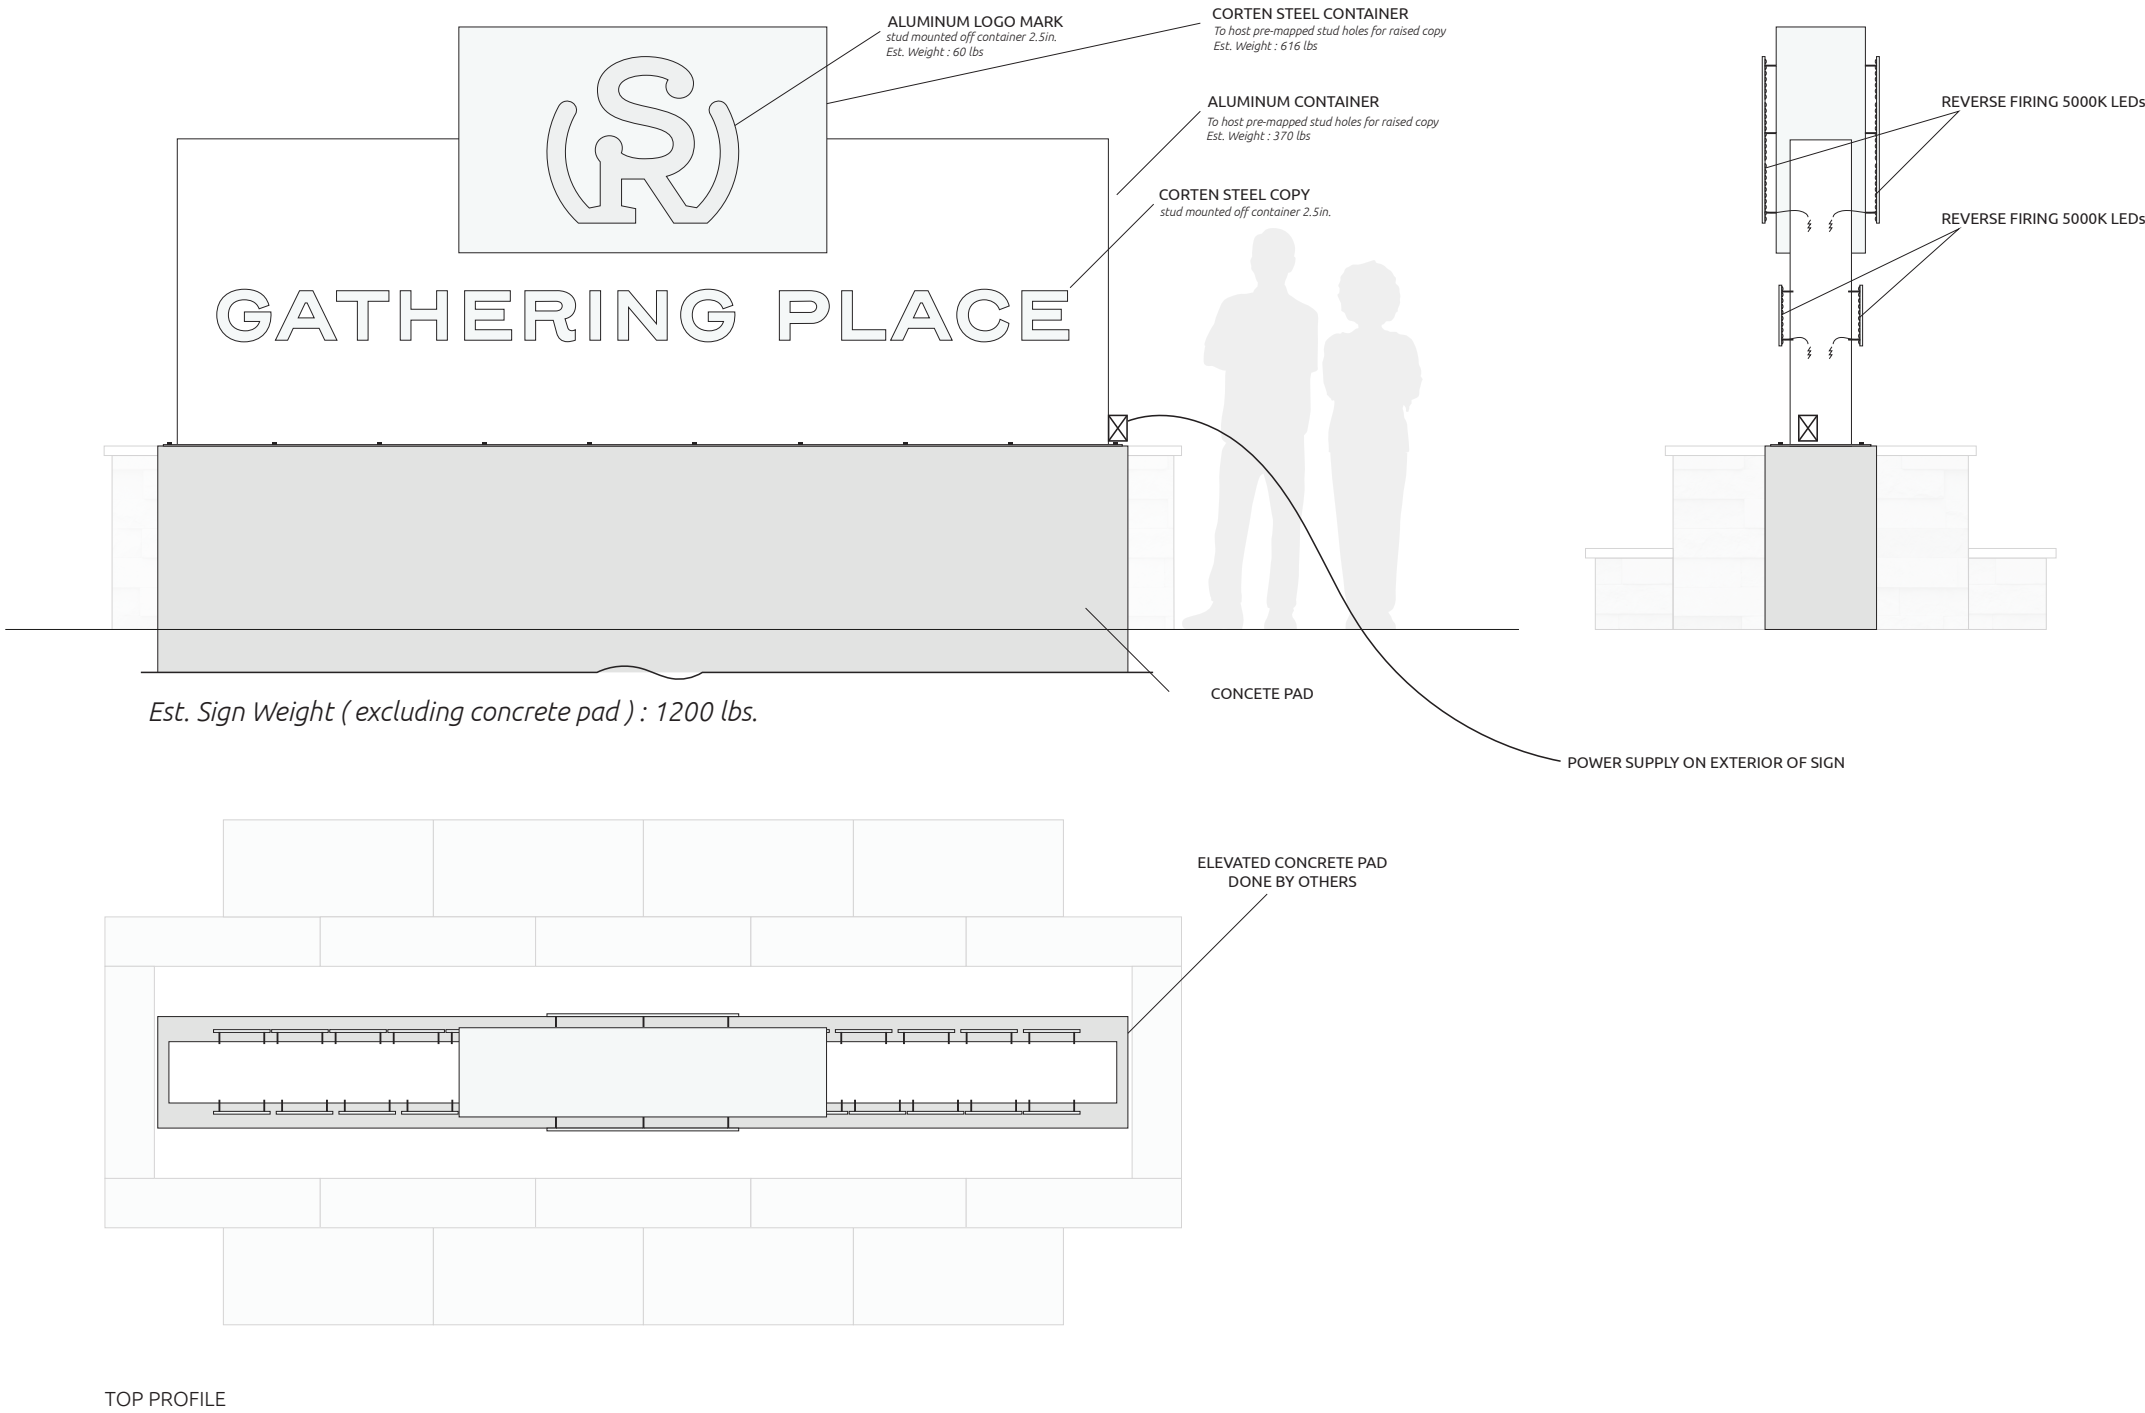

SIGN PLAN | PLANTER METHOD

=

MATERIAL(S)

- 1: All aspects by others
- 2:
- 3:
- 4:
- 5:
- 6:
- 7:
- 8:
- 9:
- 10:
- 11:
- 12:
- 13:
- 14:

INSTALLATION & ADDITIONAL NOTE(S)
installed to concrete pads done by others.

Concrete pads subject to engineering submittal

