
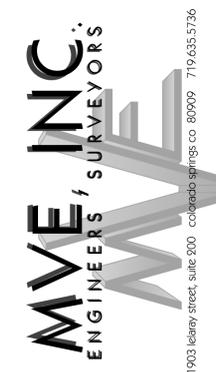


VICINITY MAP
NOT TO SCALE

BENCHMARK

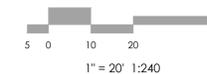

REVISIONS

DESIGNED BY _____
DRAWN BY _____
CHECKED BY _____
AS-BUILTS BY _____
CHECKED BY _____


ROCKY MOUNTAIN CALVARY
CHAPEL - ELLICOTT

Light Plan

LP-1

MVE PROJECT 61182
MVE DRAWING LIGHT PLN

JANUARY 29, 2024
SHEET 1 OF 1

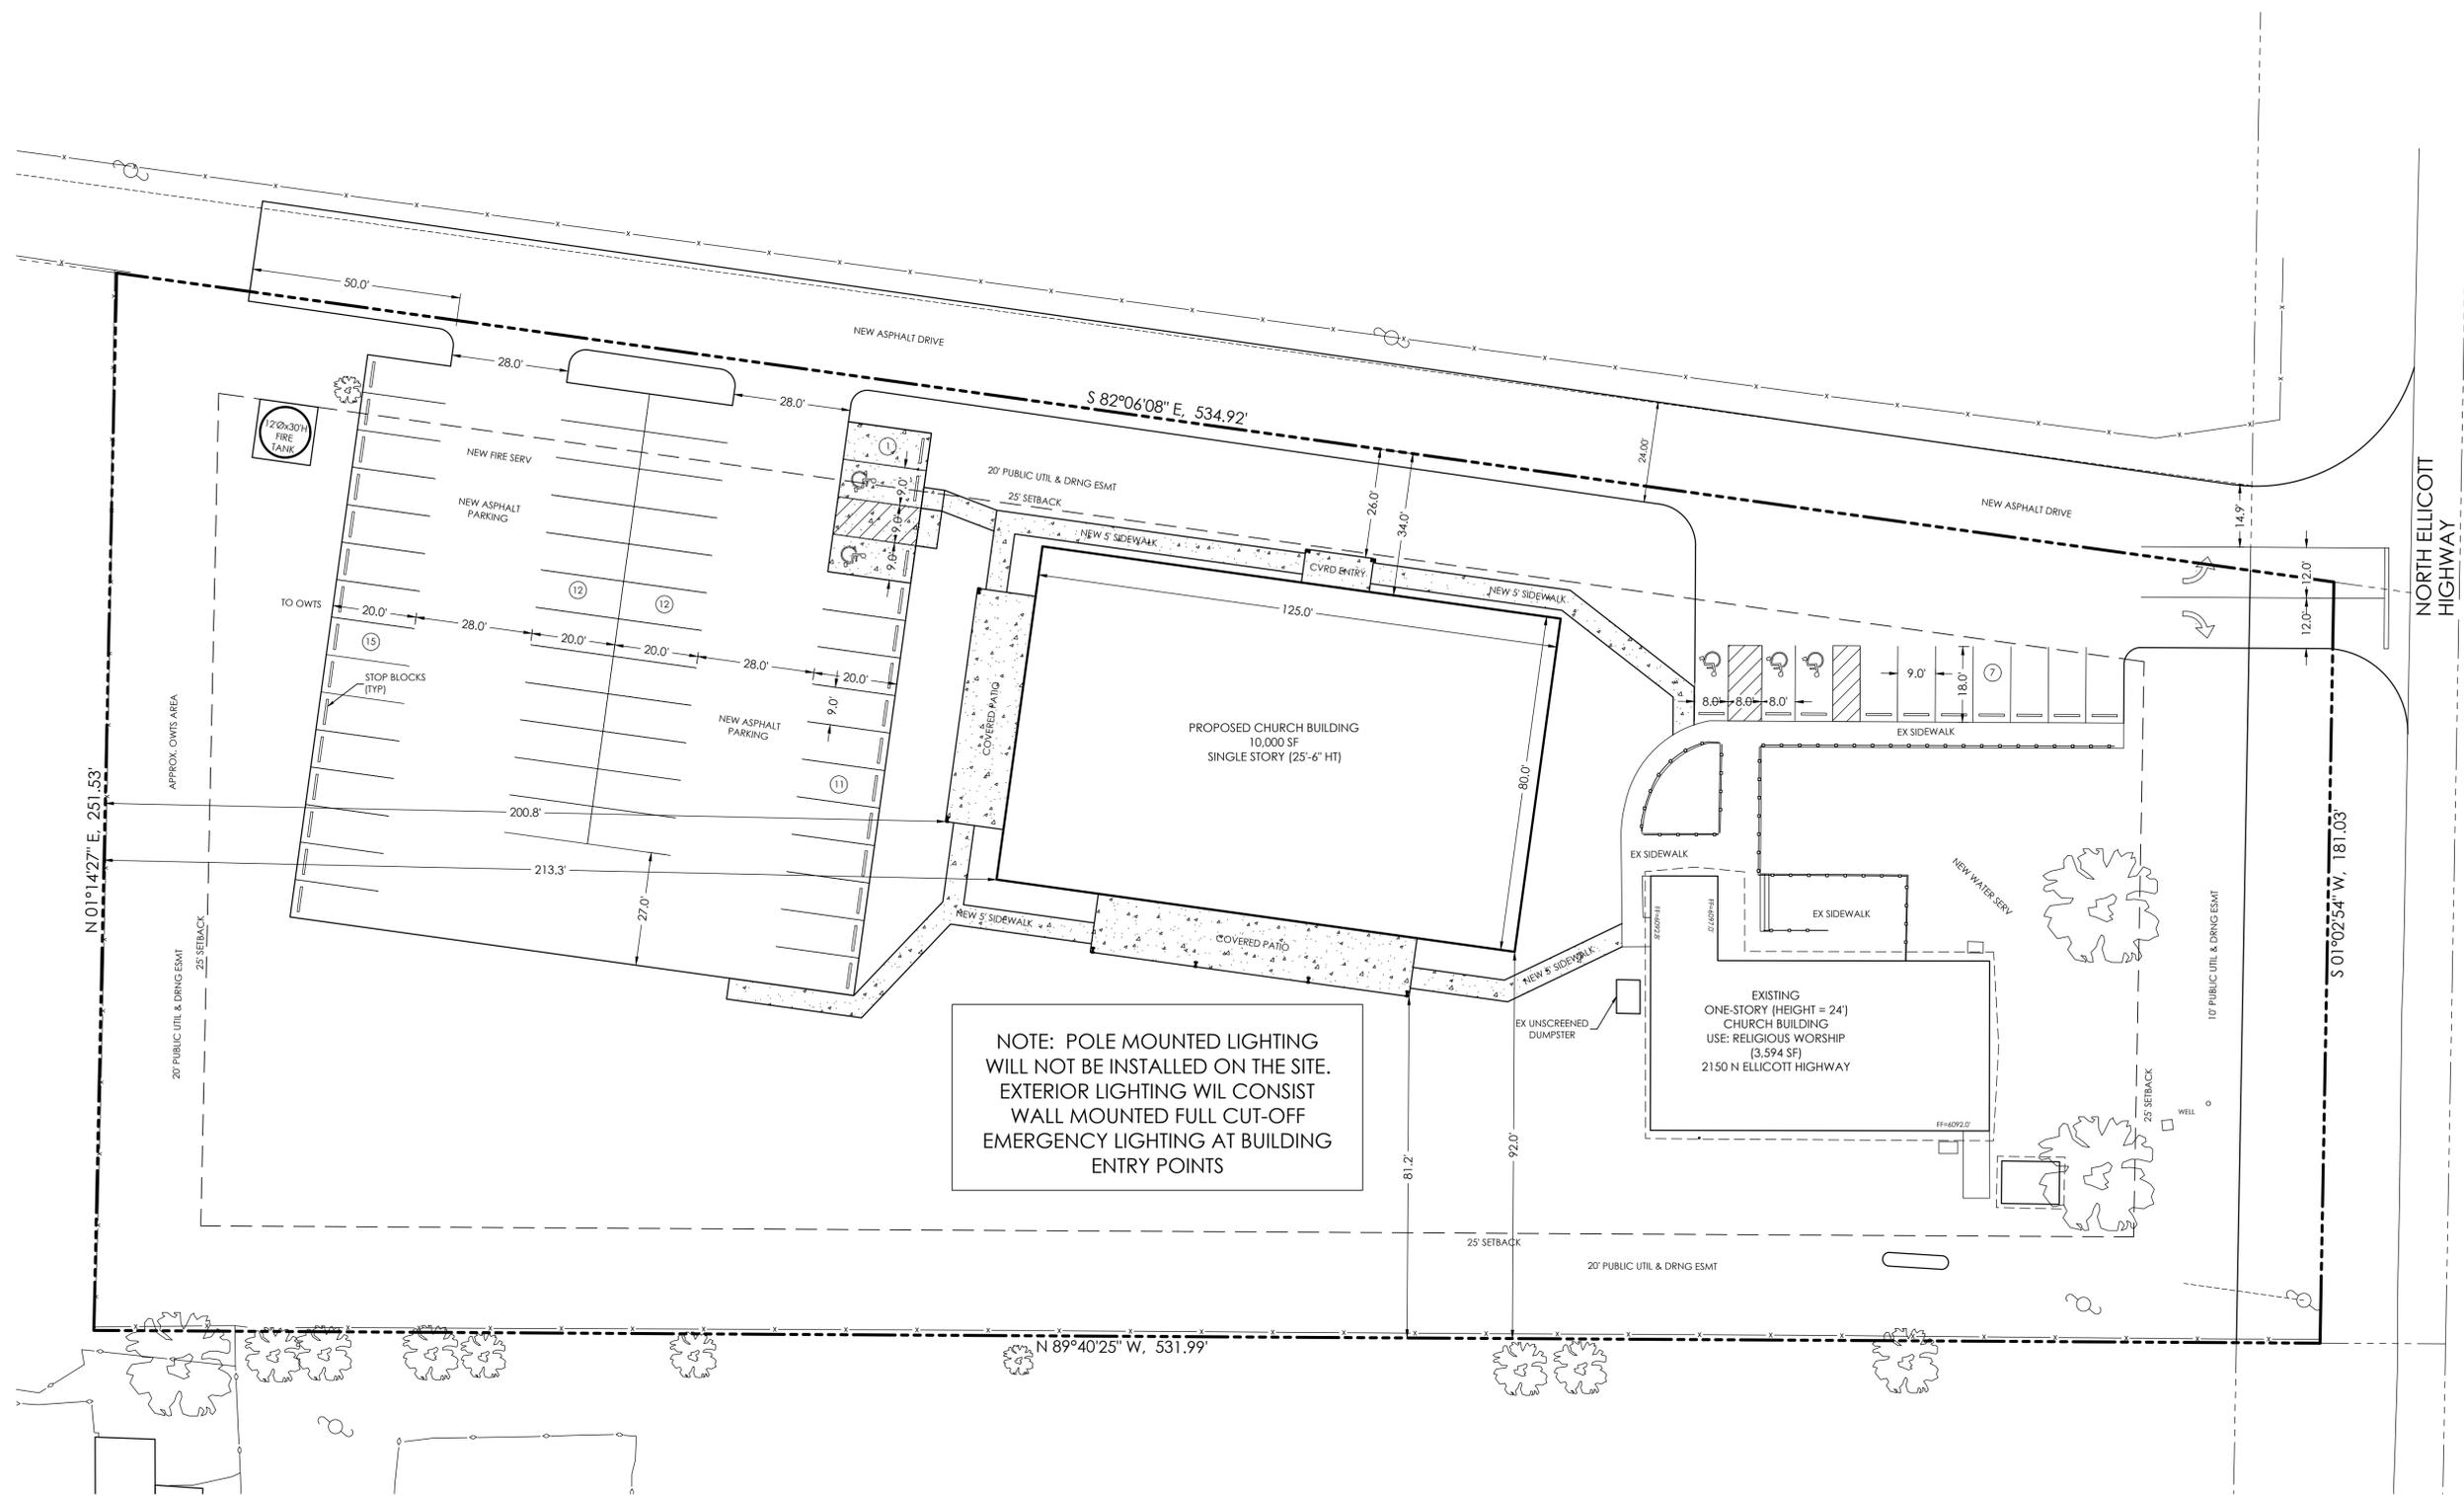

NOTE: POLE MOUNTED LIGHTING
WILL NOT BE INSTALLED ON THE SITE.
EXTERIOR LIGHTING WIL CONSIST
WALL MOUNTED FULL CUT-OFF
EMERGENCY LIGHTING AT BUILDING
ENTRY POINTS

PCD FILE #