


**PLAN VIEW**

SCALE 1" = 5'

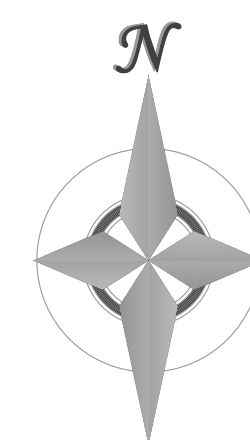


**NORTH VIEW**

SCALE = N.T.S



**SOUTH VIEW**



SCALE = N.T.S

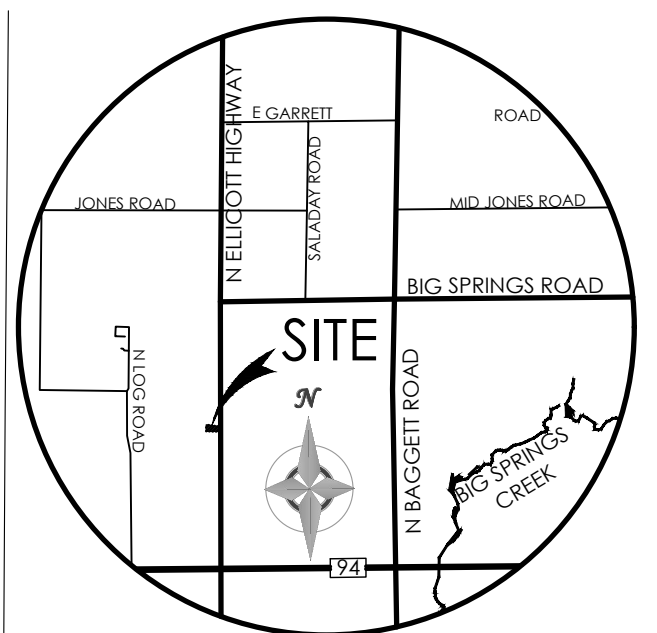

VICINITY MAP

NOT TO SCALE

BENCHMARK

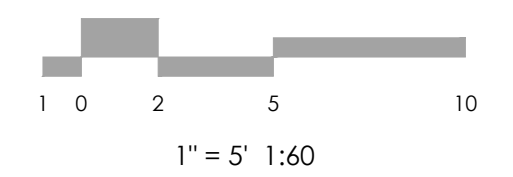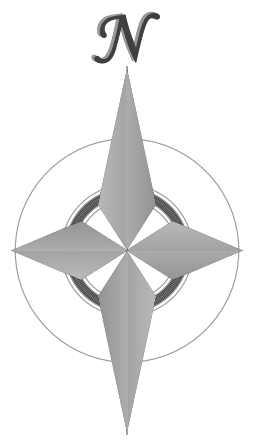

**MVE, INC.**  
ENGINEERS / SURVEYORS

1903 Leary Street, Suite 200 Colorado Springs, CO 80909 719.635.5736

REVISIONS

DESIGNED BY \_\_\_\_\_  
DRAWN BY \_\_\_\_\_  
CHECKED BY \_\_\_\_\_  
AS-BUILTS BY \_\_\_\_\_  
CHECKED BY \_\_\_\_\_

ROCKY MOUNTAIN CALVARY  
CHAPEL - ELLICOTT

**SITE DEVELOPMENT  
PLAN**  
EXISTING SIGN PLAN

MVE PROJECT 61182  
MVE DRAWING DEV-SIGN

**DECEMBER 30, 2024**  
SHEET 1 OF 1