


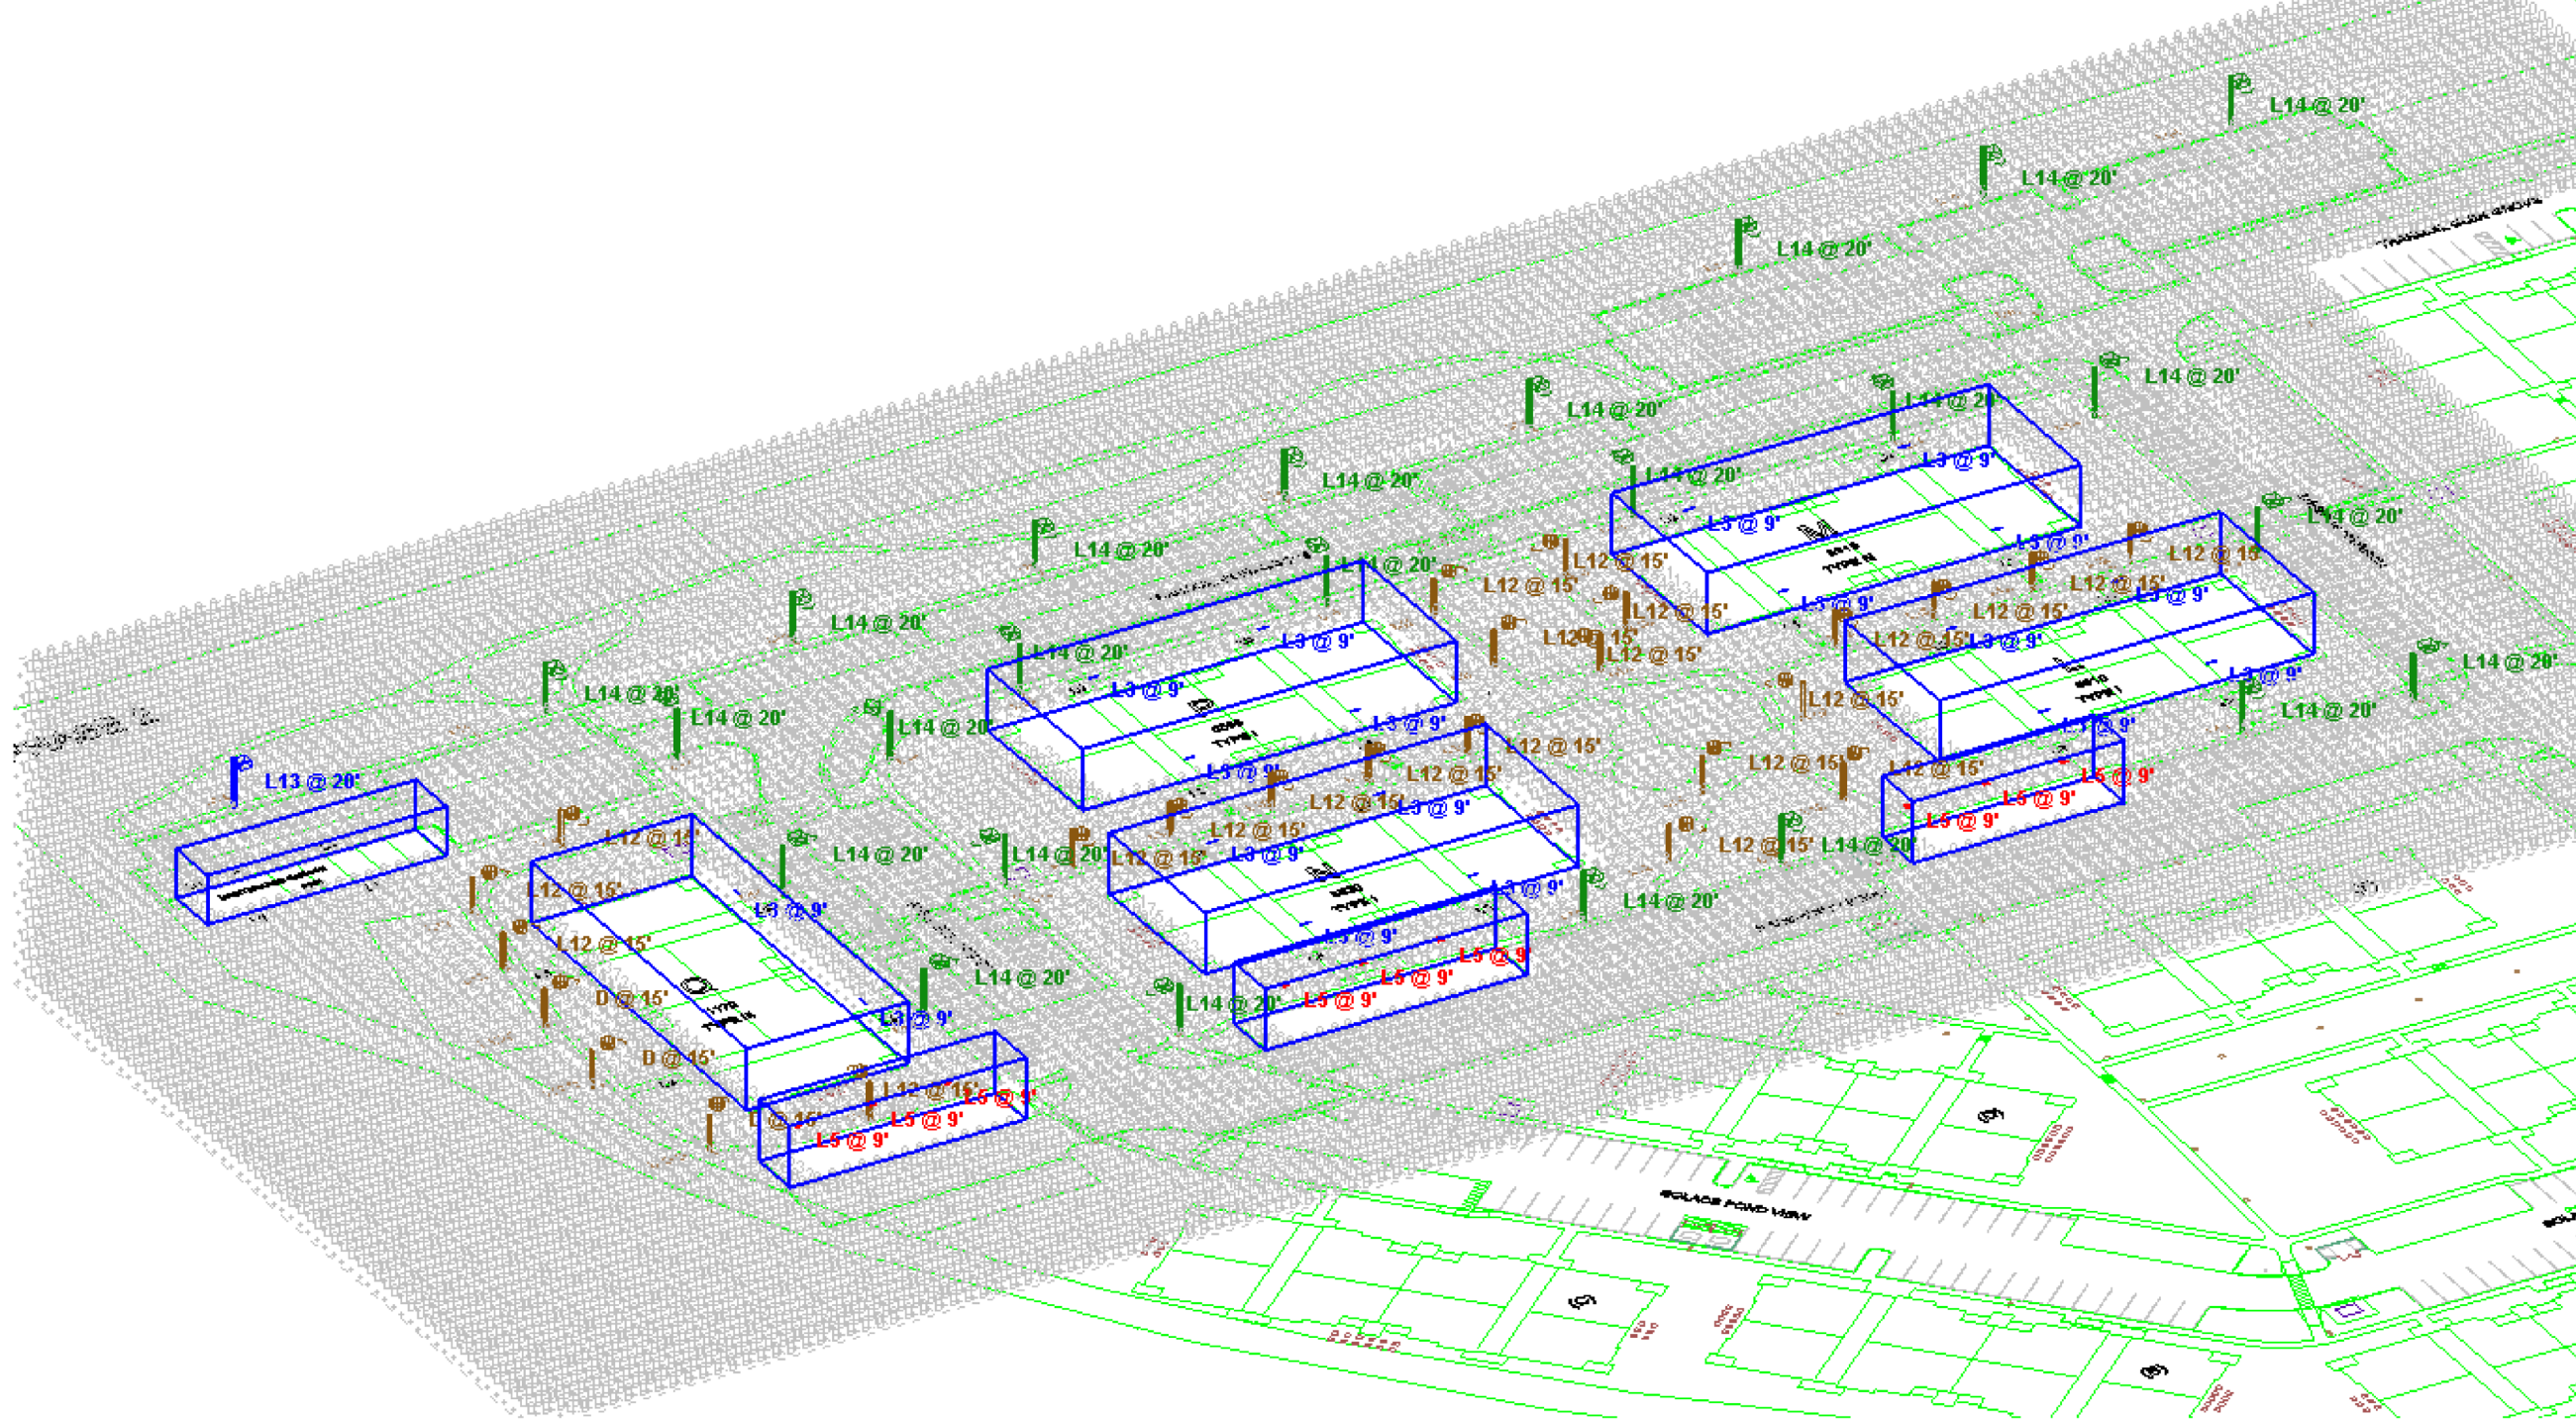

It is the obligation of the end-user to consult with appropriately qualified Professional Engineer(s) to determine whether this application design meets the applicable requirements for performance, code compliance, safety, suitability and effectiveness for use in a particular application. In no event will Acuity Brands Lighting be responsible for any loss resulting from any use of this application design.

Schedule											
Symbol	Label	Quantity	Manufacturer	Catalog Number	Description	Number Lamps	Lumens Per Lamp	Light Loss Factor	Total Lamp Lumens	Wattage	Distribution
	D	3	Lithonia Lighting	RADPT P1 40K PATH HS	RADEAN Post-Top with 14 4000K Pathway distribution with house-side shield	1	2380	0.91	2380	25.4134	TYPE IV, SHORT, BUG RATING: B1 - U0 - G2
	L3	18	Lithonia Lighting	FEM LBL 3000LM LPAFL WD 80CRI 35K	FEM LED 48", 3,000 lumens, acrylic, low profile frosted lens, wide distribution, 80 CRI, 3500 K	1	2766	0.9	2766	18.05	DIRECT, SC=0-1, 21, SC2=0-1
	L5	9	Lithonia Lighting	WIGSE LED P3 40K 80CRI VV	WIGSE LED WITH P3 - PERFORMANCE PACKAGE, 4000K, 80CRI, VISUAL COMFORT WIDE OPTIC	1	3213	0.95	3213	22.55	TYPE III, VERY SHORT, BUG RATING: B1 - U0 - G2
	L12	22	Lithonia Lighting	RADPT P4 40K SYM	RADEAN Post-top with P4 4000K Symmetric distribution	1	11606	0.91	11606	85.6782	TYPE V, BUG RATING: B3 - U0 - G2
	L3	1	Lithonia Lighting	DSX1 LED P3 40K T4M MVLDT HS G1	DSX1 LED P3 40K T4M MVOLDT with houseshield side	1	6758	0.92	6758	70	TYPE III, SHORT, BUG RATING: B1 - U0 - G2
	L14	24	Lithonia Lighting	DSX1 LED P6 40K T2M MVLDT	DSX1 LED P6 40K T2M MVOLDT	1	18997	0.92	18997	163	TYPE III, MEDIUM, BUG RATING: B3 - U0 - G2

[illegible]

LANDSCAPE ARCHITECT:
KIMLEY HORN
2N NEVADA AVENUE
SUITE # 308
COLORADO SPRINGS, CO 80903
TEL: 720.636.8306

© LCM ARCHITECTS 2023