


9440 Bur Oak Ln - Site Plan

TSN: 5515403027

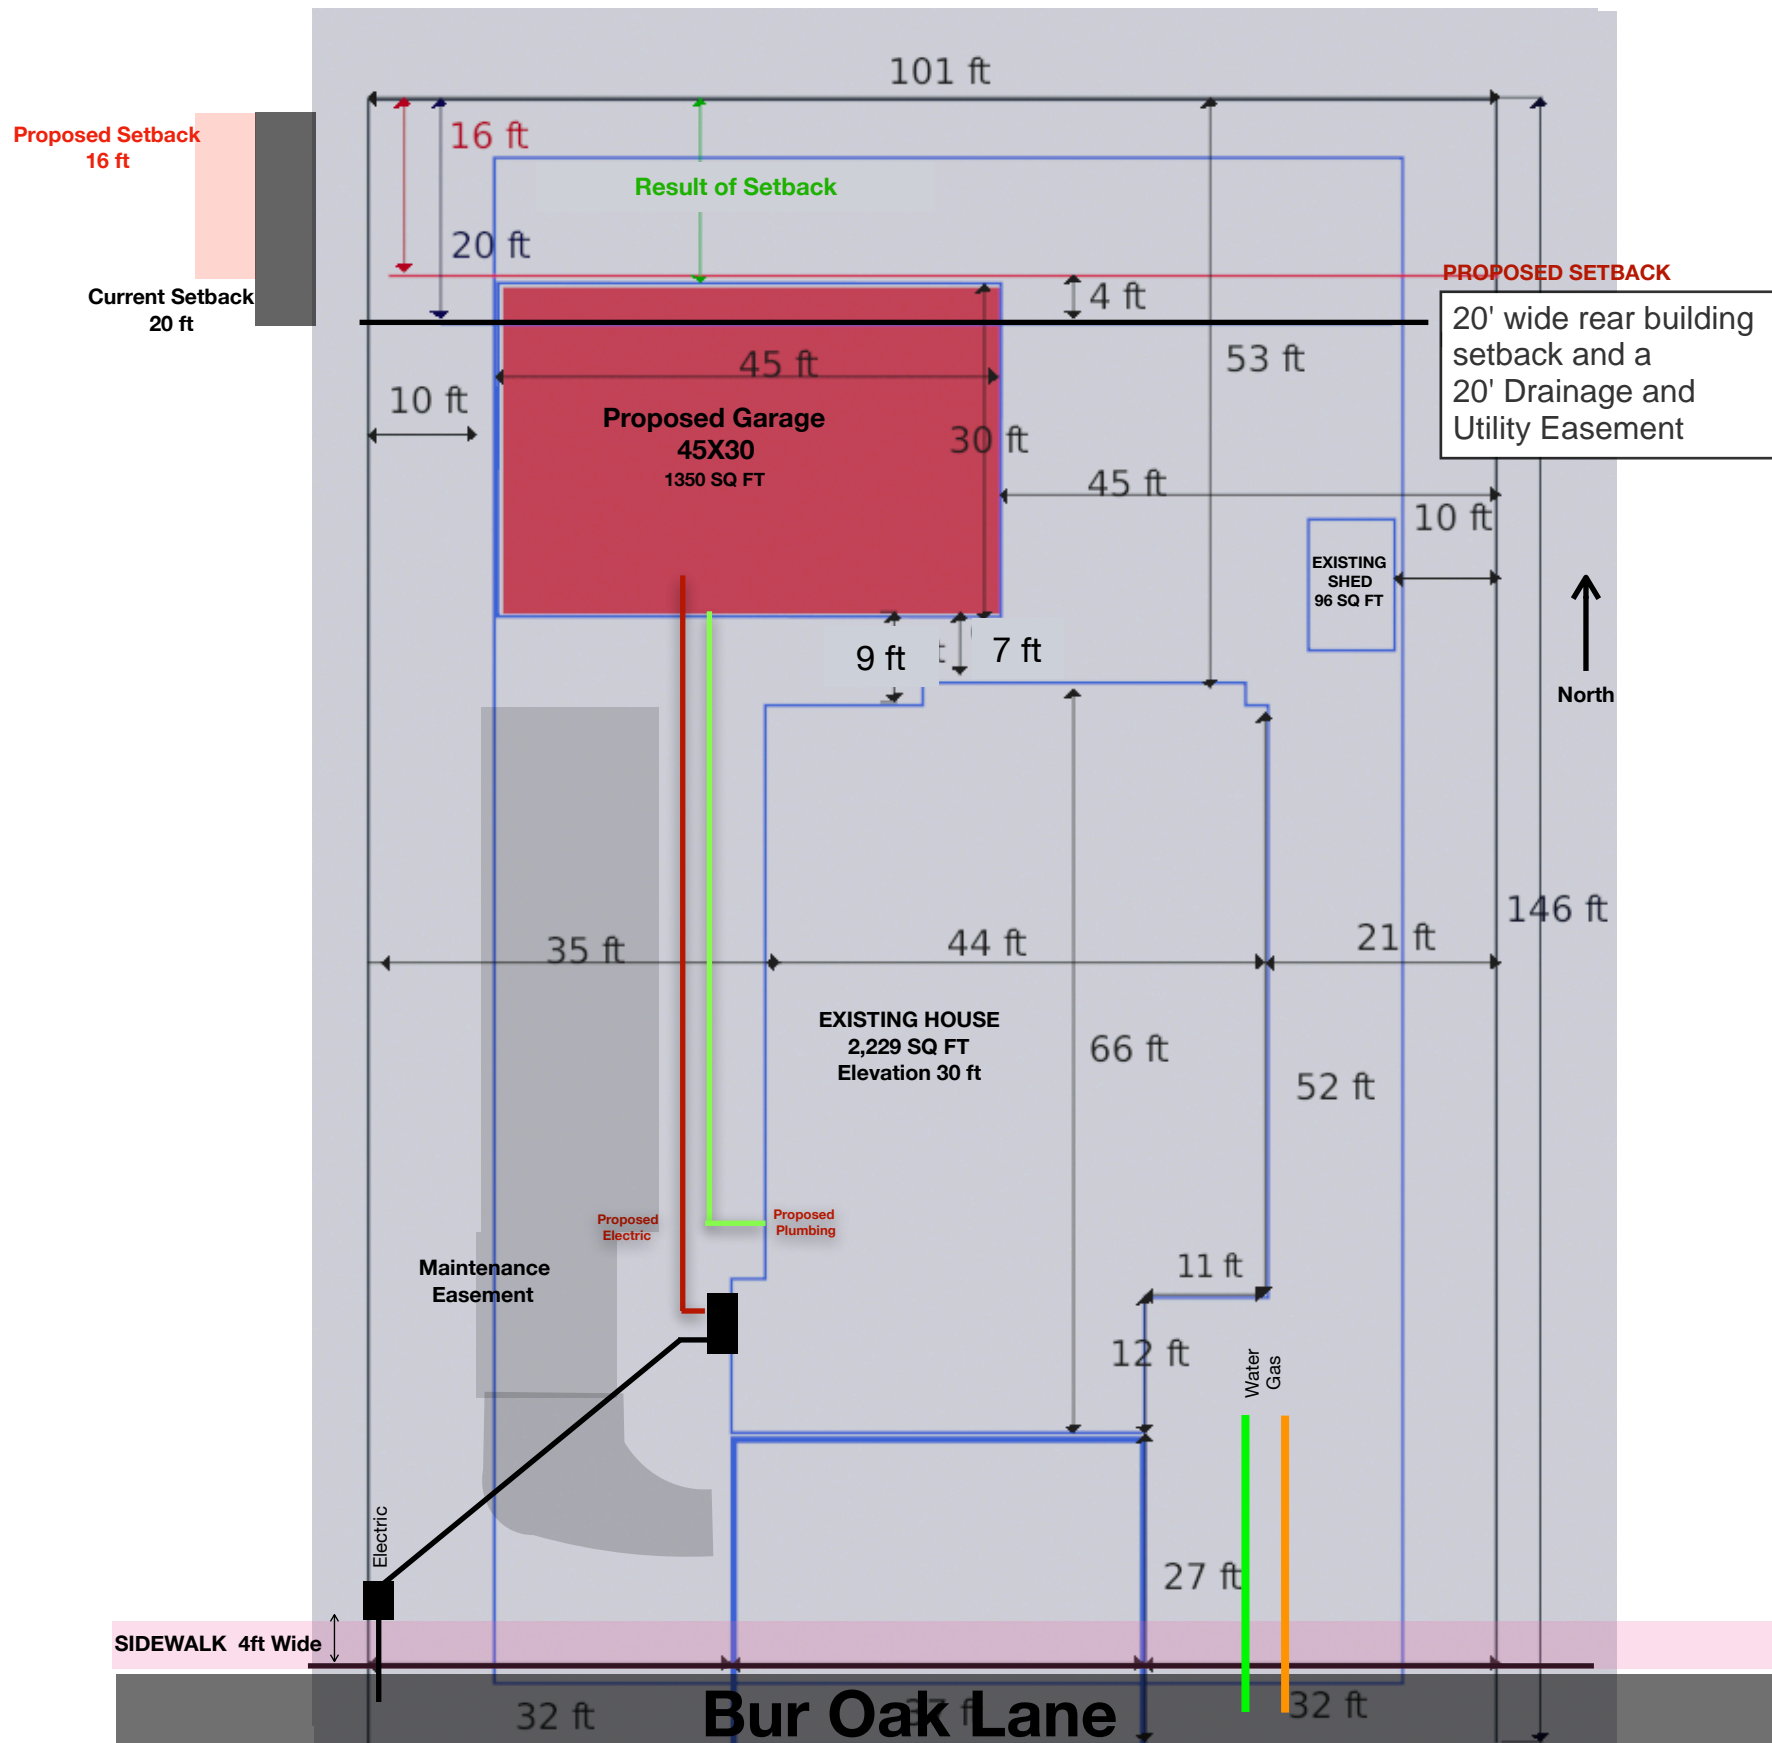

TTP	
Applicant	Ronnie Huffman
Phone	719-391-7737
Email	Ronnie.Huffman @TTP-llc.com
Property Address	9440 Bur Oak Lane
Legal Description	LOT 8 CottonWood Meadows FIL No 3
Zoning	PUD
Plat	11325
Existing Structure	2,229 SQ FT
Elevation	30 FT
Proposed New Detached	1350 SQ FT
Existing Lot	.34 Acres 14,810 SQ FT
Max Lot Coverage 30%	4,443 SQ FT
Scale	3/32 :1'0"
Date	07/25/2022

EPC File #: ADR226