


ESTATES AT CATHEDRAL PINES

PRELIMINARY GRADING PLAN

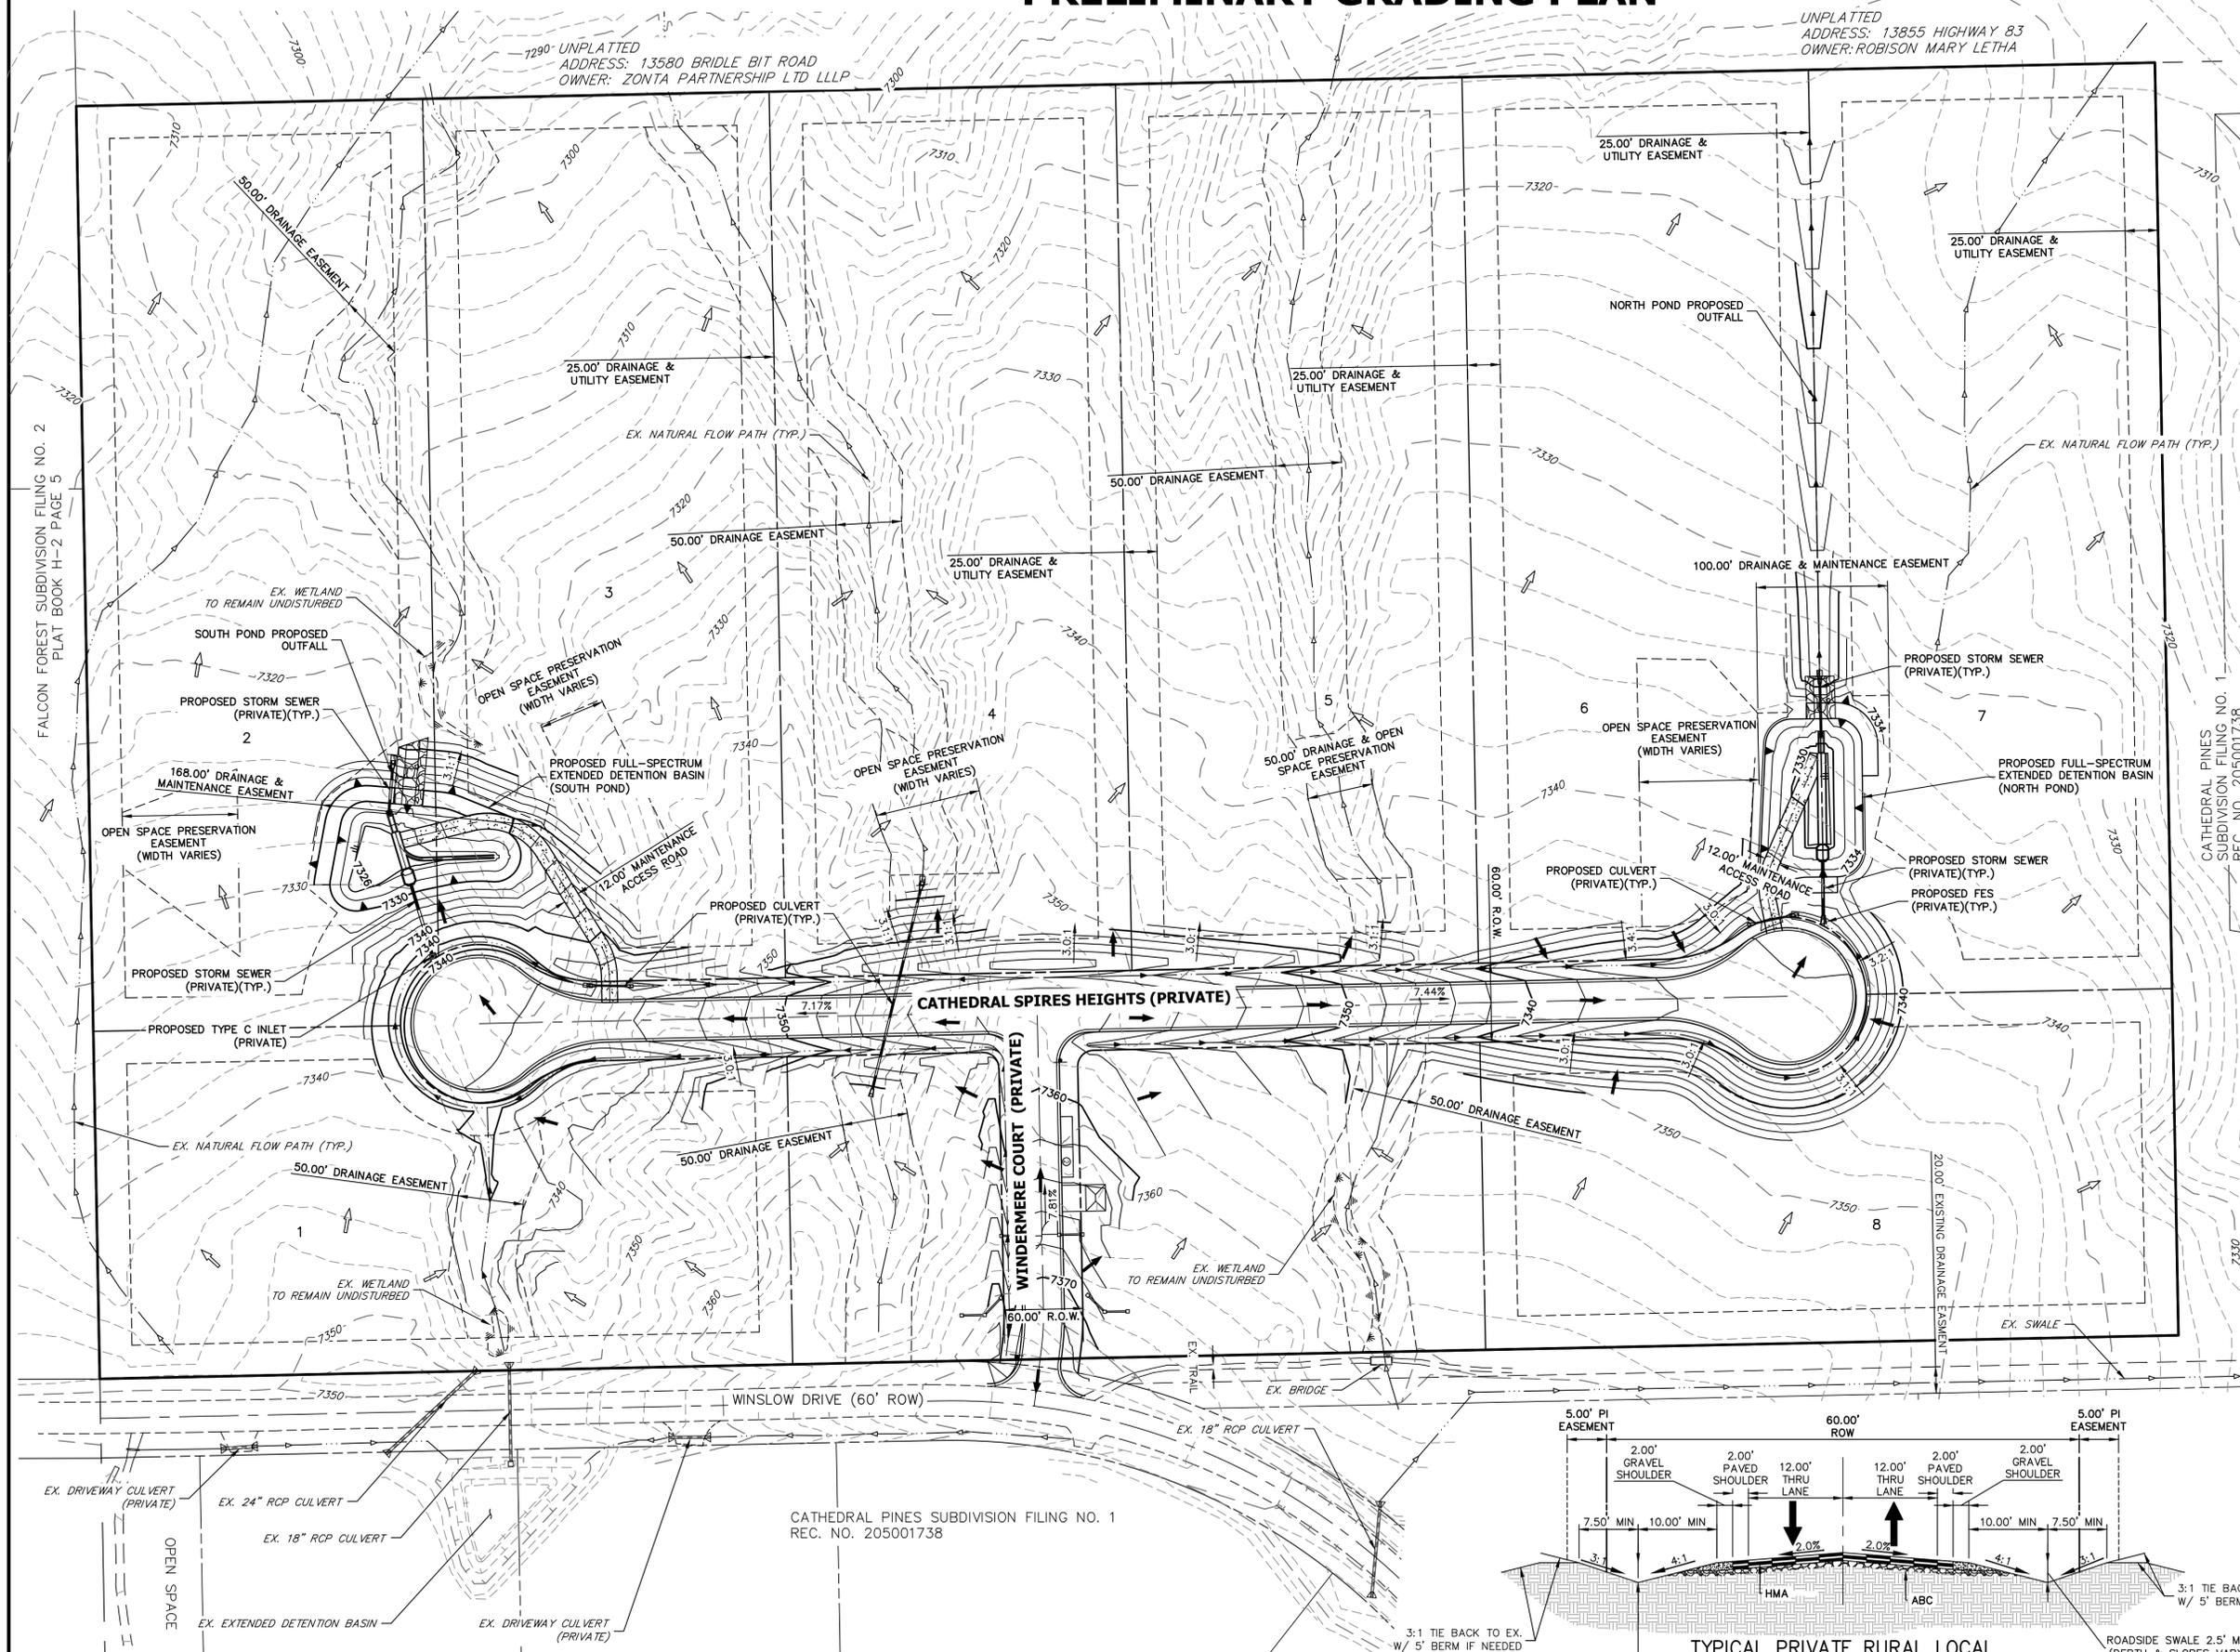



UNPLATTED
ADDRESS: 13855 HIGHWAY 83
OWNER: ROBISON MARY LETHA

NOTE
SEE LANDSCAPING PLANS BY OTHERS FOR PROPOSED AND EXISTING LANDSCAPING

LEGEND

EXISTING STORM SEWER	
STORM SEWER PROPOSED	
PROPOSED R.O.W	
PROPOSED PROPERTY LINES	
EXISTING PROPERTY LINE	
ROW EXISTING	
EXISTING EDGE OF ASPHALT	
EXISTING TRAIL	

EXISTING	PROPOSED
LOW POINT/HIGH POINT	L.P./H.P.
FLOW DIRECTION & SLOPE	
FLOW DIRECTION ARROW	
EXISTING FLOW DIRECTION ARROW	

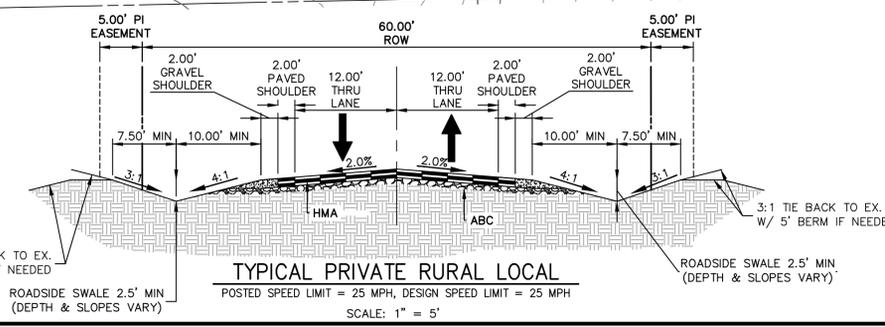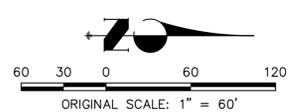

PRELIMINARY GRADING PLAN
ESTATES AT CATHEDRAL PINES
JOB NO. 25260.00
10/25/2023
SHEET C2 OF C2



Centennial 303-740-9393 • Colorado Springs 719-593-2593
Fort Collins 970-491-9888 • www.jrengineering.com