
# SOUTHERN COLORADO RAIL PARK VICINITY MAP

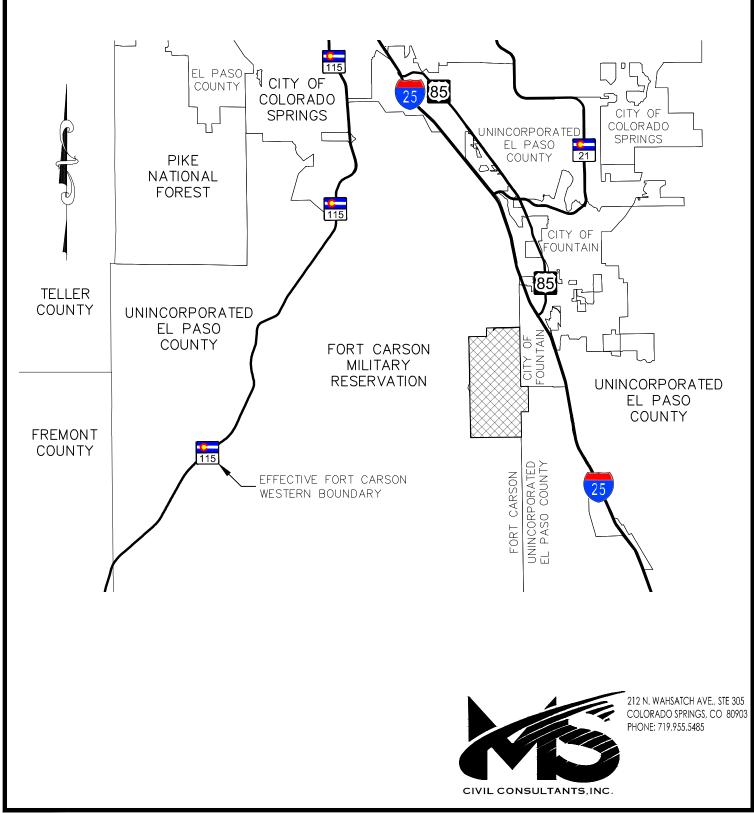

# SOUTHERN COLORADO RAIL PARK **METROPOLITAN DISTRICT BOUNDARY MAP** FORT CARSON MILITARY RESERVATION METROPOLITAN DISTRICT NO. 3 CITY OF FOUNTAIN √B **METROPOLITAN** DISTRICT NO. 2 NORTH PARCEL **EXCEPTIONS METROPOLITAN METROPOLITAN** DISTRICT DISTRICT NO. 2 NO. 1, 2 & 3 NORTH PARCEL FORT CARSON MILITARY RESERVATION METROPOLITAN DISTRICT NO. 1 METROPOLITAN DISTRICT NO. 2 SOUTH PARCEL RAY NIXON POWER PLANT 1" = 2,000 0 500 1,000 2,000 Scale in Feet FORT CARSON MILITARY RESERVATION

### NOTES:

THIS SKETCH IS INTENDED FOR LEGAL DESCRIPTION ONLY.
THIS SKETCH IS NOT INTENDED TO REPRESENT A LAND SURVEY PLAT NOR AN IMPROVEMENT LOCATION SURVEY PLAT.

SOUTHERN COLORADO RAIL PARK METROPOLITAN DISTRICT BOUNDARY MAP JOB NO. 10-012 DATE PREPARED: 11/03/2023


DATE PREPARED: 11/03/2023 DATE REVISED: 03/21/3024





212 N. WAHSATCH AVE., STE 305 COLORADO SPRINGS, CO 80903 PHONE: 719.955.5485


CIVIL CONSULTANTS,INC.


SHEET 1 OF 1

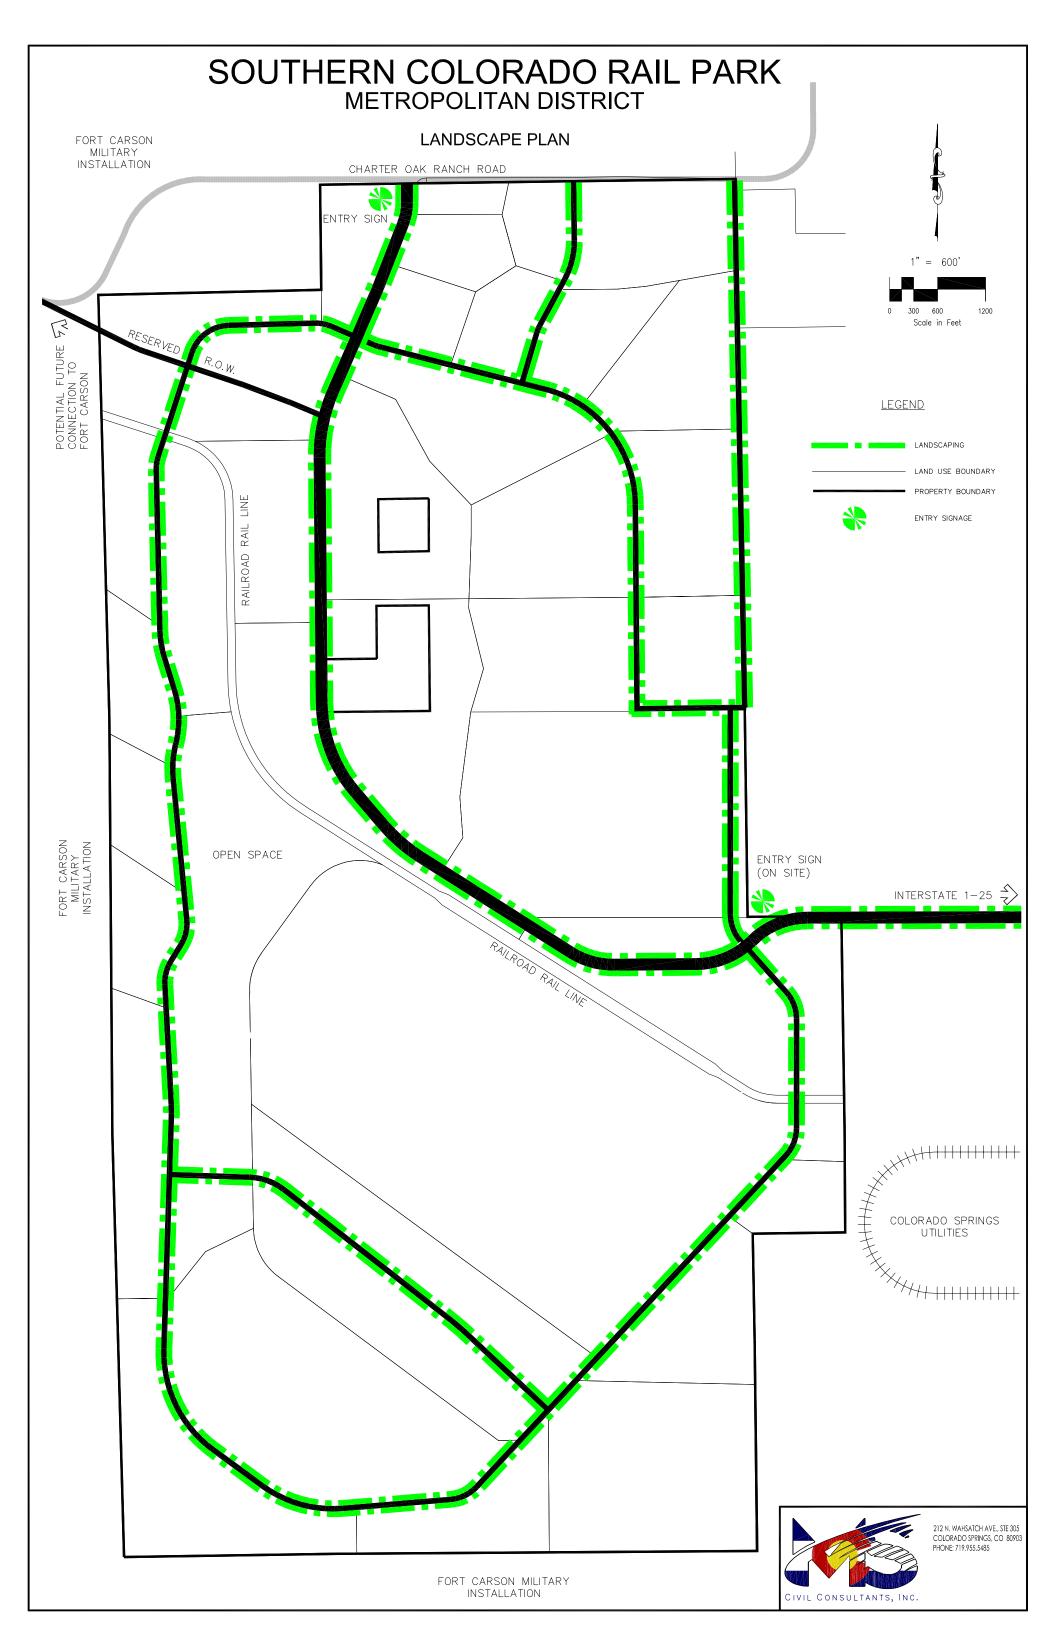

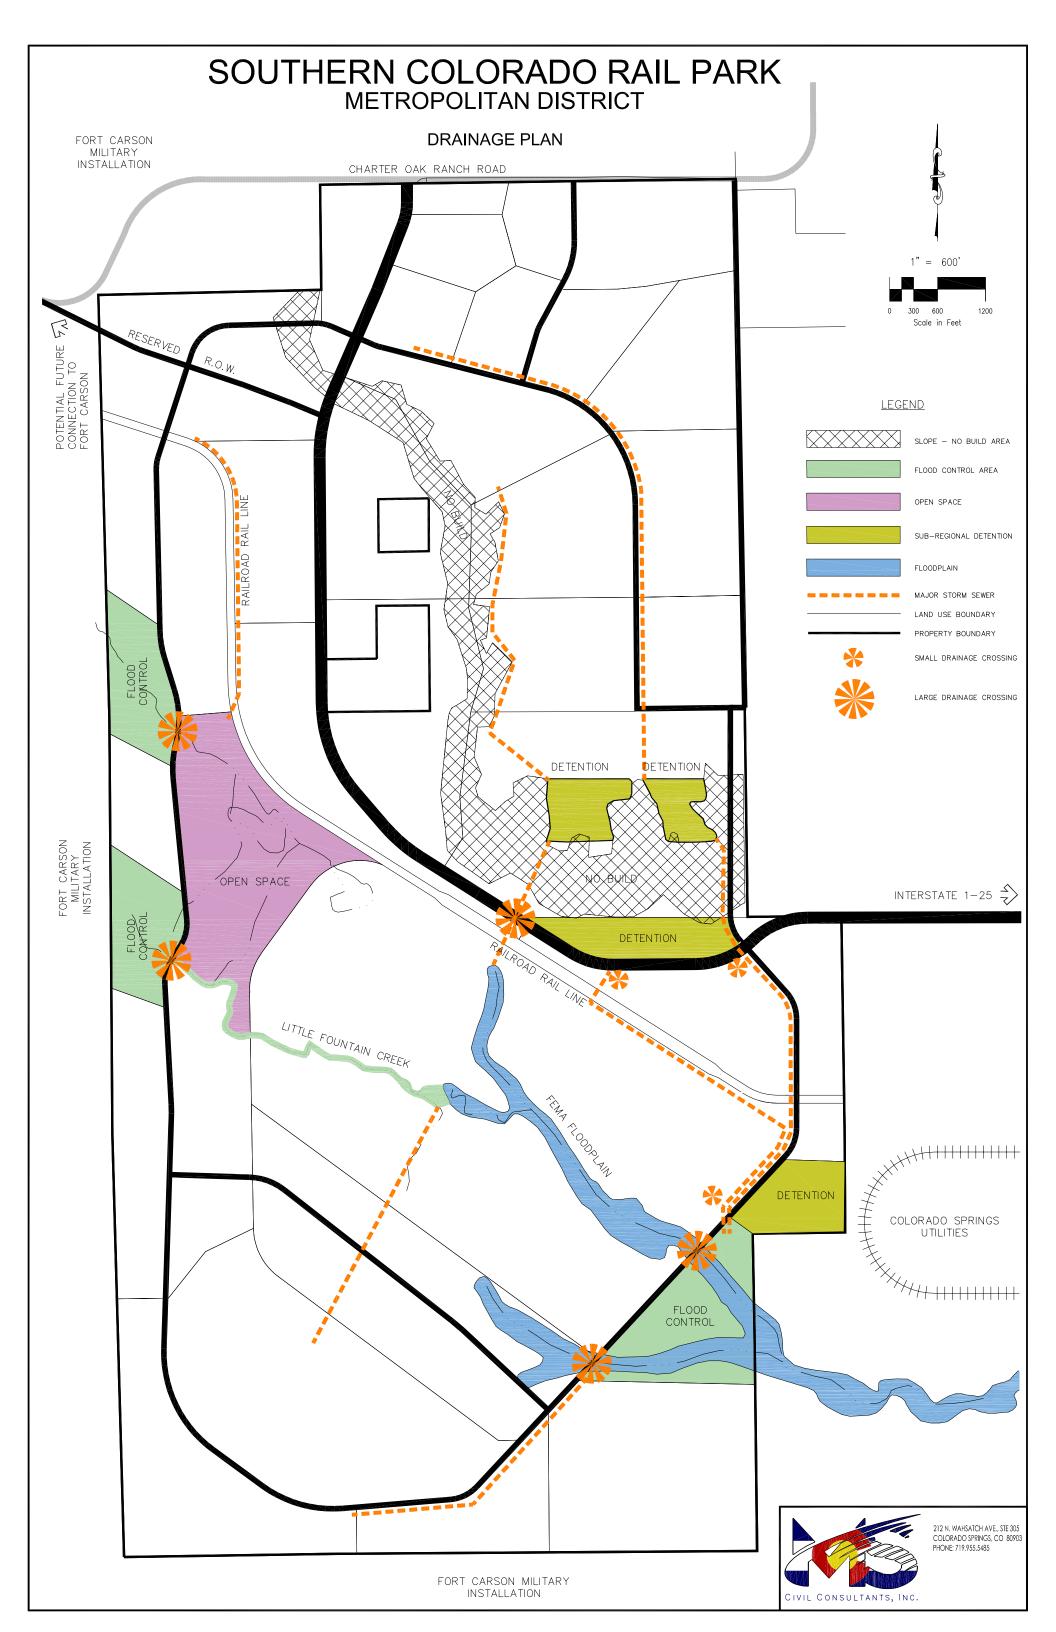

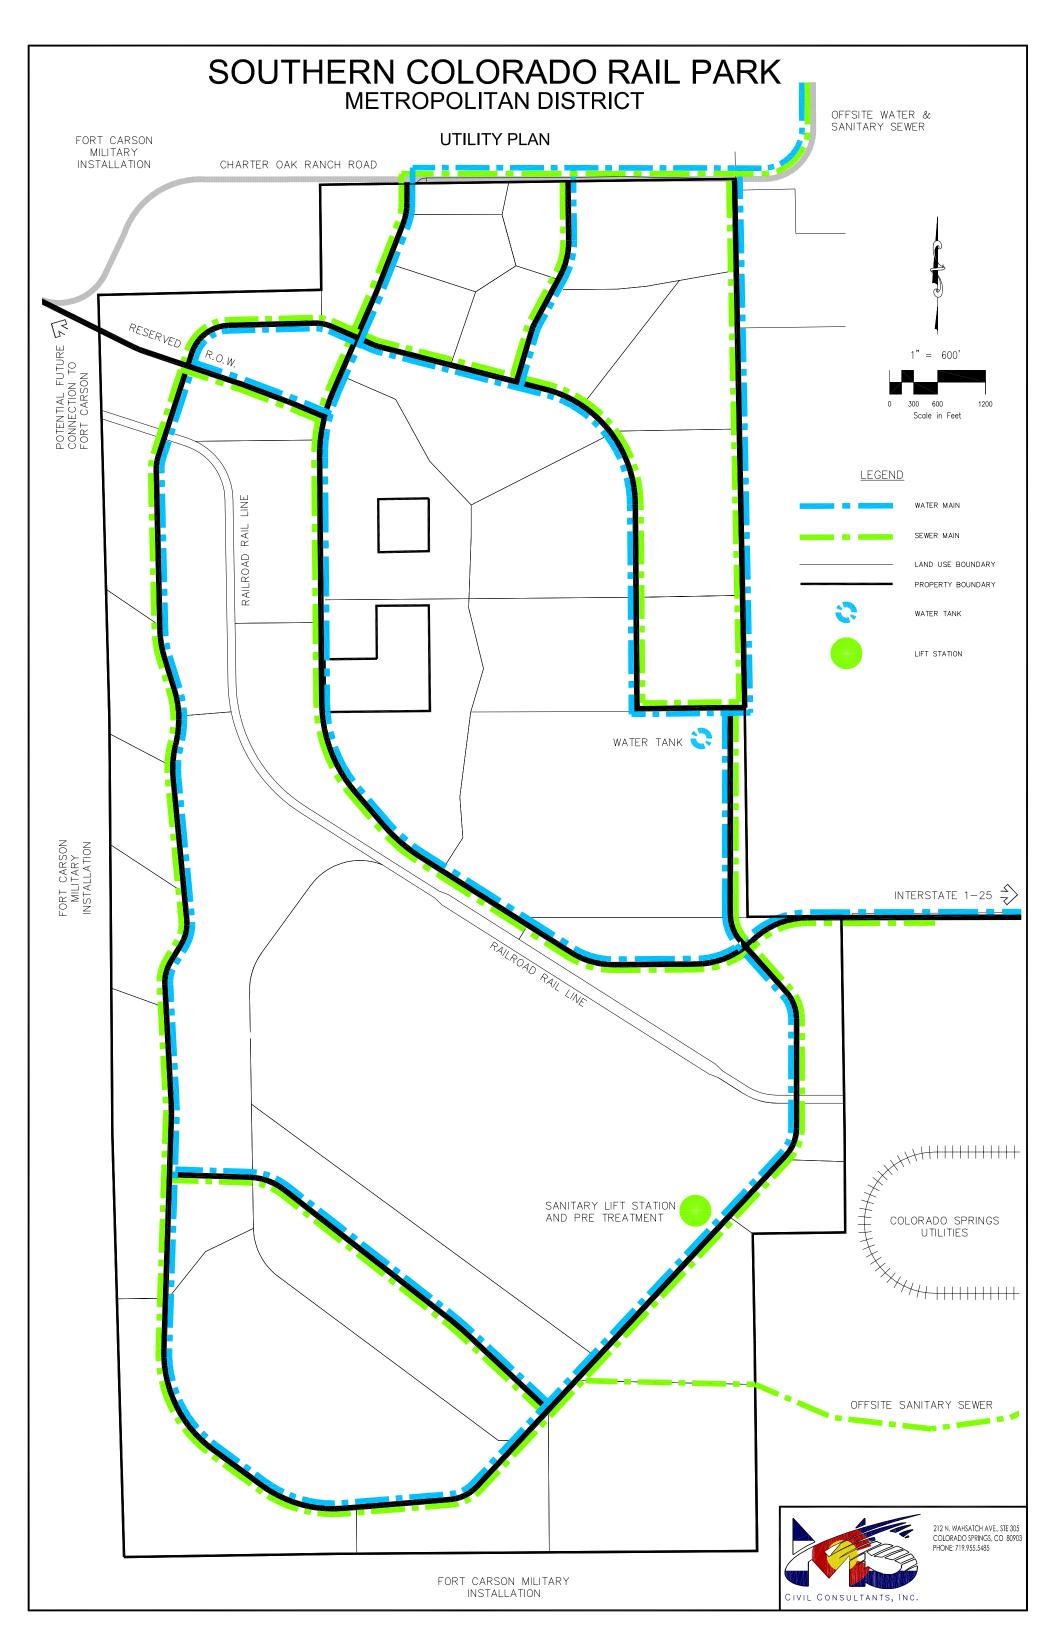

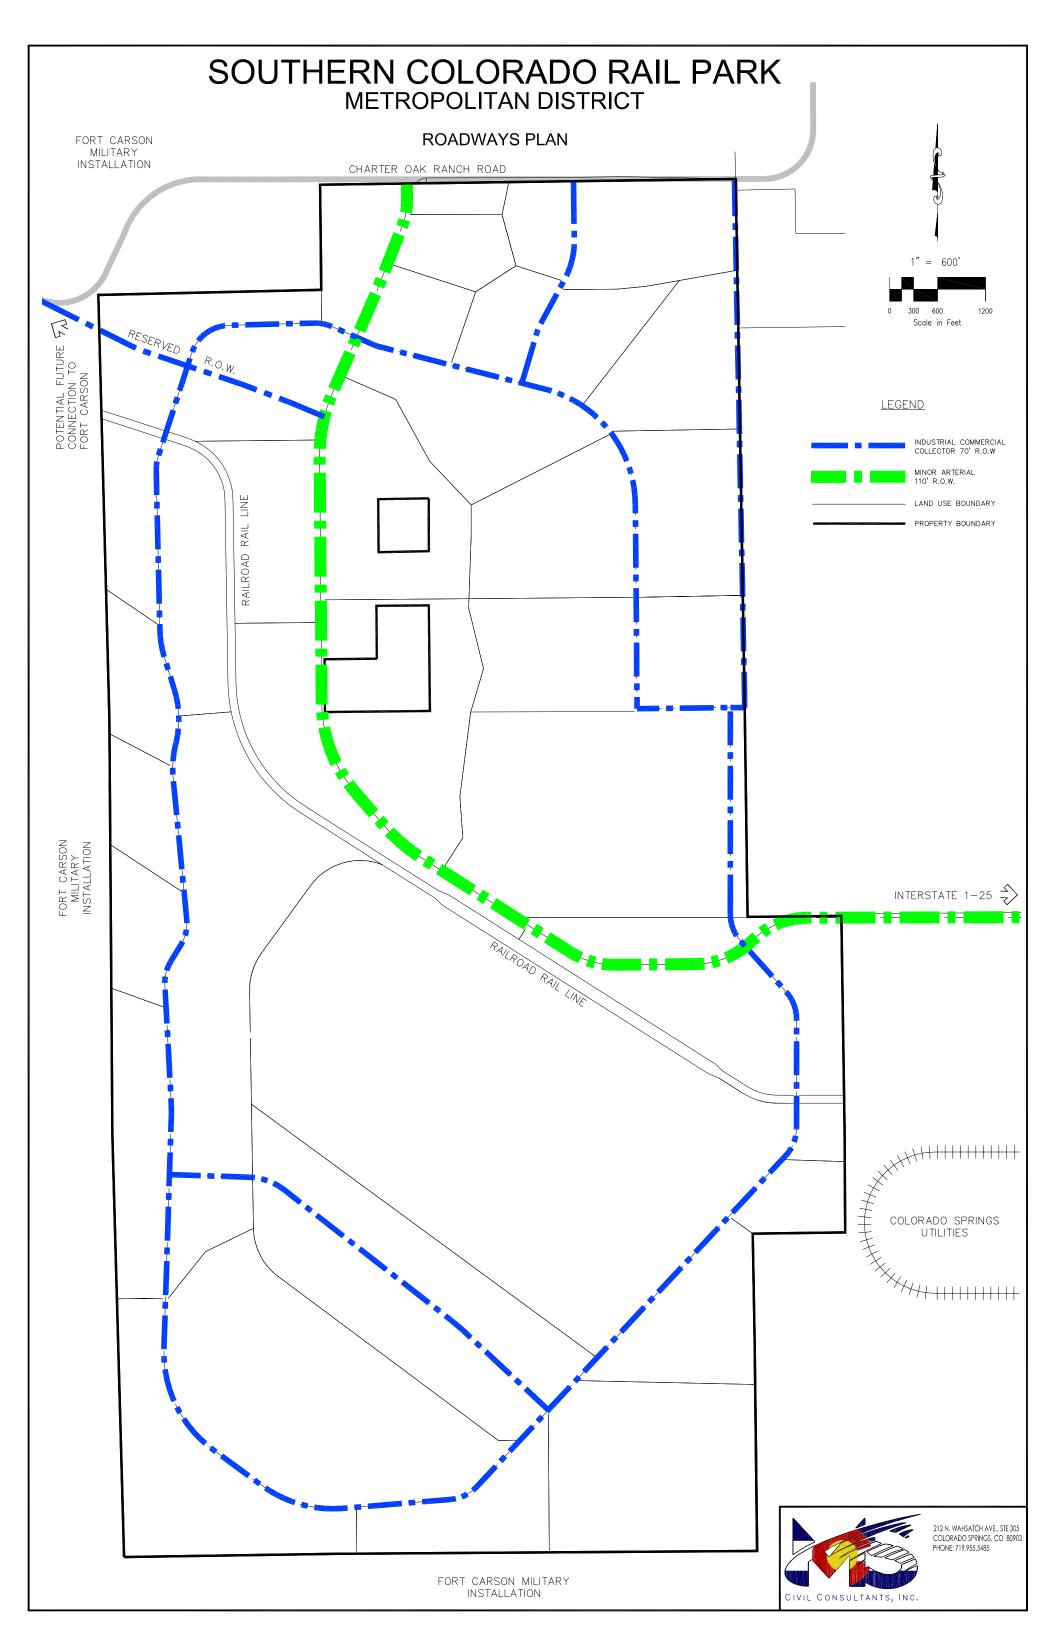

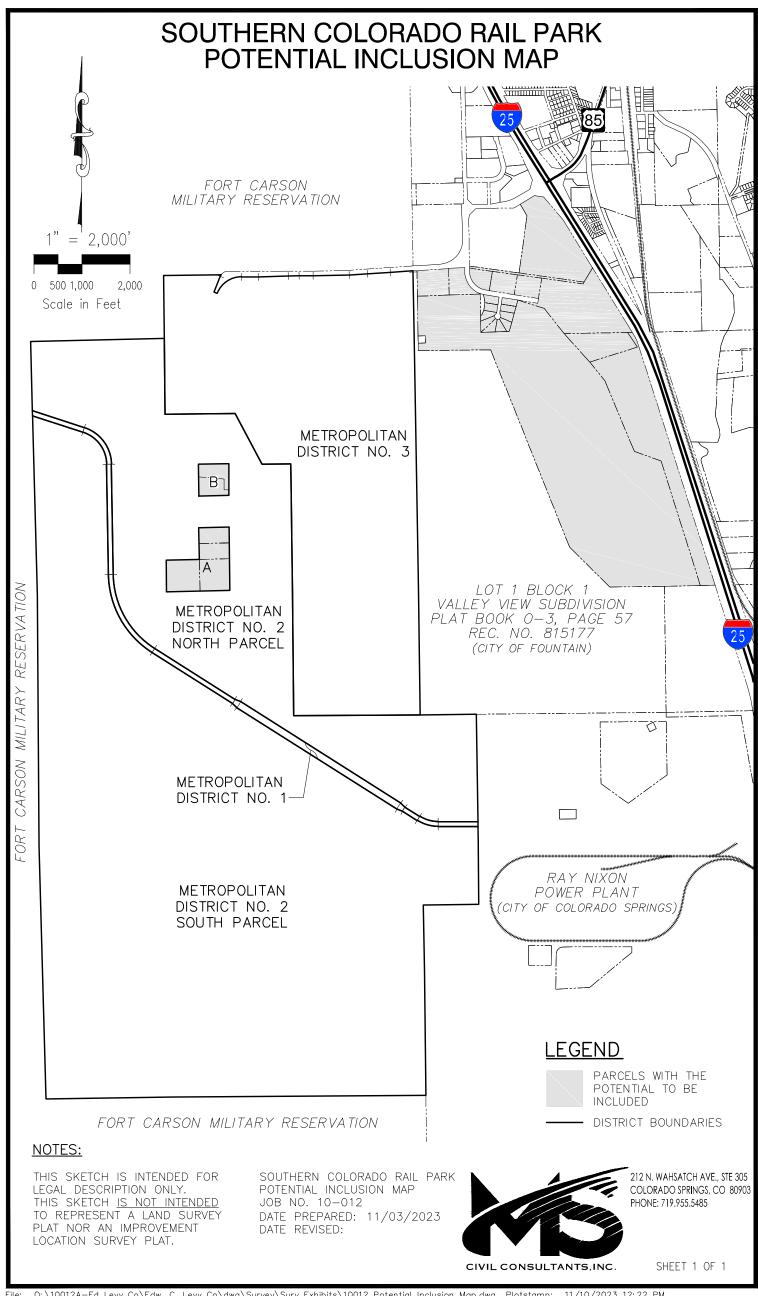



212 N Wahsatch Ave, Ste 305 Colorado Springs, CO 80903 Mail to: PO Box 1360 Colorado Springs, CO 80901 719.955.5485

# SOUTHERN COLORADO RAIL PARK METROPOLITAN DISTRICT NO. 1 EXHIBIT A

#### LEGAL DESCRIPTION:

A PARCEL OF LAND BEING PORTIONS OF THE WEST HALF OF THE SOUTHWEST QUARTER (W1/2 OF SW 1/4) SECTION 19, T16S, R65W, OF THE SIXTH P.M. AND THE EAST HALF (E 1/2) SECTION 14, THE NORTHEAST QUARTER (NE 1/4) SECTION 23, AND SECTION 24, ALL IN T16S, R66W, OF THE SIXTH P.M., EL PASO COUNTY, COLORADO, MORE PARTICULARLY DESCRIBED AS FOLLOWS:

COMMENCING AT THE QUARTER CORNER (1/4 COR) COMMON TO SECTION 23 AND SECTION 14, T16S, R66W, SAID POINT BEING A FOUND STONE, FROM WHICH THE QUARTER CORNER COMMON TO SECTIONS 11 AND SECTION 14, T16S, R66W SAID POINT BEING A FOUND 3.25" ALUMINUM CAP STAMPED "R G OBERING, T16S R66W, S11, 1/4 COR, S14, 1999, PE & PLS 13226" ON A NO. 6 REBAR BEARS N01°30'28"W A DISTANCE OF 5,285.06 FEET, BEING THE BASIS OF ALL BEARINGS IN THIS LEGAL DESCRIPTION. (SAID LINE BEING THE NORTH-SOUTH CENTERLINE OF SAID SECTION 14.);

THENCE N01°30'28"W ALONG SAID CENTERLINE, 3,738.56 FEET TO THE POINT OF BEGINNING.

THENCE CONTINUING N01°30'28"W ALONG SAID CENTERLINE, 106.08 FEET;

THENCE S72°01'14"E A DISTANCE OF 1,138.38 FEET TO A POINT OF CURVE;

THENCE 1,010.57 FEET ALONG THE ARC OF A CURVE TO THE RIGHT, SAID CURVE HAVING A RADIUS OF 814.49 FEET, A CENTRAL ANGLE OF 71°05'20", THE CHORD OF 946.98 FEET WHICH BEARS S36°28'34"E TO A POINT OF TANGENT;

THENCE S00°55'54"E A DISTANCE OF 2,297.11 FEET TO A POINT OF CURVE;

THENCE 1,840.53 FEET ALONG THE ARC OF A CURVE TO THE LEFT, SAID CURVE HAVING A RADIUS OF 1,860.08 FEET, A CENTRAL ANGLE OF 56°41'37", THE CHORD OF 1,766.35 FEET WHICH BEARS S29°16'42"E TO A POINT OF TANGENT;

THENCE S57°37'30"E A DISTANCE OF 1,981.86 FEET;

THENCE S68°58'19"E A DISTANCE OF 127.07 FEET;

THENCE S57°37'30"E A DISTANCE OF 3,946.75 FEET;

THENCE S46°16'42"E A DISTANCE OF 127.07 FEET;

THENCE S57°37'30"E A DISTANCE OF 360.82 FEET TO A POINT OF CURVE;

THENCE 403.66 FEET ALONG THE ARC OF A CURVE TO THE LEFT, SAID CURVE HAVING A RADIUS OF 714.49 FEET, A CENTRAL ANGLE OF 32°22'11", THE CHORD OF 398.31 FEET WHICH BEARS S73°48'36"E TO A POINT OF TANGENT;

THENCE S89°59'41"E A DISTANCE OF 831.76 FEET;

THENCE S00°51'32"E A DISTANCE OF 100.01 FEET;

THENCE N89°59'41"W A DISTANCE OF 833.27 FEET TO A POINT OF CURVE;

THENCE 460.15 FEET ALONG THE ARC OF A CURVE TO THE RIGHT, SAID CURVE HAVING A RADIUS OF 814.49 FEET, A CENTRAL ANGLE OF 32°22'11", THE CHORD OF 454.06 FEET WHICH BEARS N73°48'36"W TO A POINT OF TANGENT;

THENCE N57°37'30"W A DISTANCE OF 360.82 FEET;

THENCE N68°58'19"W A DISTANCE OF 127.07 FEET;

THENCE N57°37'30"W A DISTANCE OF 3,946.75 FEET;

THENCE N46°16'42"W A DISTANCE OF 127.07 FEET;

THENCE N57°37'30"W A DISTANCE OF 1,981.86 FEET TO A POINT OF CURVE;

THENCE 1,939.47 FEET ALONG THE ARC OF A CURVE TO THE RIGHT, SAID CURVE HAVING A RADIUS OF 1,960.08 FEET, A CENTRAL ANGLE OF 56°41'37", THE CHORD OF 1,861.32 FEET WHICH BEARS N29°16'42"W TO A POINT OF TANGENT:

THENCE N00°55'54"W A DISTANCE OF 2,297.11 FEET TO A POINT OF CURVE;

THENCE 886.49 FEET ALONG THE ARC OF A CURVE TO THE LEFT, SAID CURVE HAVING A RADIUS OF 714.49 FEET, A CENTRAL ANGLE OF 71°05'20", THE CHORD OF 830.71 FEET WHICH BEARS N36°28'34"W TO A POINT OF TANGENT; THENCE N72°01'14"W A DISTANCE OF 1,102.99 FEET TO THE POINT OF BEGINNING.

SAID PARCEL CONTAINS A CALCULATED AREA OF 1,609,500 SQUARE FEET (36.949 ACRES MORE OR LESS).

#### **INCLUDING PARCEL:**

#### LEGAL DESCRIPTION:

A PARCEL OF LAND BEING THE SOUTHWEST QUARTER OF SOUTHWEST QUARTER OF THE NORTHEAST QUARTER (SW1/4 OF SW1/4 NE1/4) AND THE SOUTH HALF OF THE NORWEST QUARTER OF SOUTHWEST QUARTER OF THE NORTHEAST QUARTER (S1/2 NW1/4 OF SW1/4 NE1/4) SECTION 24, T16S, R66W, OF THE SIXTH P.M., EL PASO COUNTY, COLORADO, MORE PARTICULARLY DESCRIBED AS FOLLOWS:

BEGINNING AT THE CENTER QUARTER CORNER (1/4 COR) SECTION 24, T16S, R66W, SAID POINT BEING A FOUND 3.25" ALUMINUM CAP STAMPED "R G OBERING, T16S R66W, C 1/4 COR, S24, PLS 13226" ON A NO. 6 REBAR, SAID POINT LYING S64°50'03"E A DISTANCE OF 5,900.13 FEET FROM THE QUARTER COMMON TO SECTIONS 14 AND 23, T16S, R66W, OF THE SIXTH P.M., EL PASO COUNTY, COLORADO;


THENCE N00°29'47"W ALONG THE NORTH-SOUTH CENTERLINE OF SAID SECTION 24, 977.71 FEET; THENCE N89°31'29"E A DISTANCE OF 658.02 FEET;

THENCE S00°34'05"E A DISTANCE OF 978.63 FEET TO THE EAST-WEST CENTERLINE OF SAID SECTION 24; THENCE S89°36'16"w ALONG SAID EAST-WEST CENTERLINE, 659.25 FEET TO THE POINT OF BEGINNING.

SAID PARCEL CONTAINS A CALCULATED AREA OF 644,256 SQUARE FEET (14.790 ACRES MORE OR LESS).

PREPARED BY:	
VERNON P. TAYLOR, COLORADO PLS NO. 25966	DATE
FOR AND ON BEHALF OF M&S CIVIL CONSULTANTS, INC	

## SOUTHERN COLORADO RAIL PARK METROPOLITAN DISTRICT NO. 1 **EXHIBIT B**

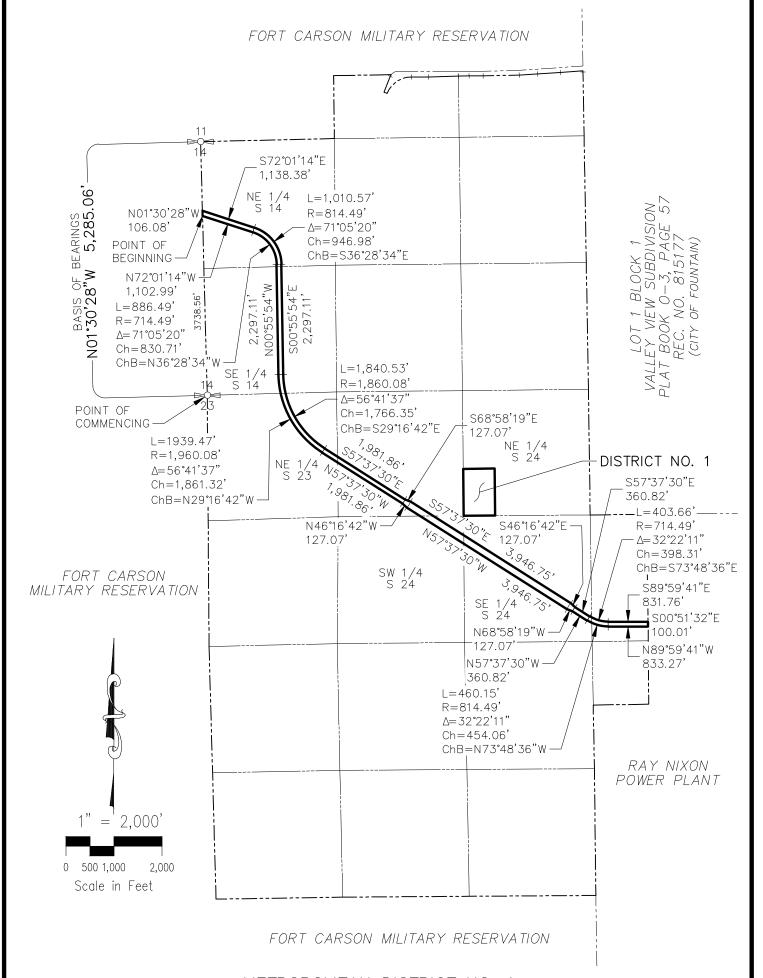

## METROPOLITAN DISTRICT NO. 1

1,609,500 SQUARE FEET 36.949 ACRES, MORE OR LESS

## **NOTES:**

THIS SKETCH IS INTENDED FOR LEGAL DESCRIPTION ONLY. THIS SKETCH <u>IS NOT INTENDED</u> TO REPRESENT A LAND SURVEY PLAT NOR AN IMPROVEMENT LOCATION SURVEY PLAT. SOUTHERN COLORADO RAIL PARK METROPOLITAN DISTRICT NO. 1 EXHIBIT B

JOB NO. 10-012

DATE PREPARED: 11/02/2023 DATE REVISED: 11/09/2023



212 N. WAHSATCH AVE., STE 305 COLORADO SPRINGS, CO 80903 PHONE: 719.955.5485

CIVIL CONSULTANTS, INC. SHEET 1 OF 1



212 N Wahsatch Ave, Ste 305 Colorado Springs, CO 80903 Mail to: PO Box 1360 Colorado Springs, CO 80901 719.955.5485

# SOUTHERN COLORADO RAIL PARK METROPOLITAN DISTRICT NO. 2 EXHIBIT A

#### LEGAL DESCRIPTION:

PARCELS OF LAND BEING PORTIONS OF THE WEST HALF OF THE SOUTHWEST QUARTER (W1/2 OF SW 1/4) SECTION 19, THE NORTHWEST QUARTER OF THE NORTHWEST QUARTER (NW 1/4 OF NW 1/4) SECTION 30, T16S, R65W, OF THE SIXTH P.M. AND PORTIONS OF THE WEST HALF (W1/2) SECTION 13, PORTIONS OF THE EAST HALF (E 1/2) SECTION 14, PORTIONS OF THE EAST HALF (E 1/2) SECTION 23, PORTIONS OF THE NORTHWEST QUARTER (NW1/4), SOUTHWEST QUARTER (SW1/4), AND SOUTHEAST QUARTER (SE1/4) SECTION 24, SECTION 25 AND THE EAST HALF (E 1/2) OF SECTION 26, ALL IN T16S, R66W, OF THE SIXTH P.M., EL PASO COUNTY, COLORADO, MORE PARTICULARLY DESCRIBED AS FOLLOWS:

#### NORTH PARCEL:

COMMENCING AT THE QUARTER CORNER (1/4 COR) COMMON TO SECTIONS 14 AND 23, T16S, R66W, SAID POINT BEING A FOUND STONE, FROM WHICH THE QUARTER CORNER COMMON TO SECTIONS 11 AND SECTION 14, T16S, R66W SAID POINT BEING A FOUND 3.25" ALUMINUM CAP STAMPED "R G OBERING, T16S R66W, S11, 1/4 COR, S14, 1999, PE & PLS 13226" ON A NO. 6 REBAR BEARS N01°30'28"W A DISTANCE OF 5,285.06 FEET, BEING THE BASIS OF ALL BEARINGS IN THIS LEGAL DESCRIPTION. (SAID LINE BEING THE NORTH-SOUTH CENTERLINE OF SAID SECTION 14.);

THENCE NO1°30'28"W ALONG SAID NORTH-SOUTH CENTERLINE, 3,844.64 FEET TO THE POINT OF BEGINNING.

THENCE CONTINUING N01°30'28"W ALONG THE AFORESAID NORTH-SOUTH CENTERLINE OF SECTION 14, 1,440.43 FEET TO THE QUARTER CORNER COMMON TO SECTIONS 11 AND SECTION 14, T16S, R66W;

THENCE N88°40'09"E ALONG THE SOUTH LINE OF SAID SECTION 11 A DISTANCE OF 2,788.00 FEET TO THE SECTION CORNER COMMON TO SECTIONS 11, 12, 13, AND 14, T16S, R66W AND THE WEST LINE OF MINING PERMIT NO. M 1982-155;

THENCE ALONG THE WESTERLY LINES OF SAID MINING PERMIT THE FOLLOWING SEVEN (7) COURSES;

- 1) THENCE S00°29'26"E ALONG THE SECTION LINE OF SECTIONS 13 AND 14, A DISTANCE OF 1,578.50 FEET;
- 2) THENCE N89°23'39"E A DISTANCE OF 1,458.52 FEET;
- 3) THENCE S28°07'51"E A DISTANCE OF 1,195.30 FEET TO THE EAST-WEST CENTERLINE OF SECTION 13;
- 4) THENCE N89°23'39"E ALONG SAID SECTION CENTERLINE 600.00 FEET TO THE CENTER QUARTER CORNER THEREOF;
- 5) THENCE S00°44'05"E ALONG THE NORTH-SOUTH CENTERLINE OF SAID SECTION, 2,639.25 FEET TO THE QUARTER CORNER COMMON TO SECTIONS 13 AND 24, T16S R66W;
- 6) THENCE S00°29'47"E ALONG THE NORTH-SOUTH CENTERLINE OF SAID SECTION 24, A DISTANCE OF 2,607.23 FEET TO THE CENTER QUARTER CORNER OF SAID SECTION 24, T16S, R66W;
- 7) THENCE N89°36'16"E ALONG THE EAST-WEST CENTERLINE OF SAID SECTION 2,636.98 FEET TO THE QUARTER CORNER COMMON TO SECTION 24, T16S, R66W AND SECTION 19, T16S, R65W AND THE SOUTHWEST CORNER OF LOT 1 BLOCK 1 "VALLEY VIEW SUBDIVISION";

THENCE N89°21'33"E ALONG THE SOUTH LINE THEREOF, 1,171.75 FEET (SAID LINE BEING A PORTION OF EAST-WEST CENTERLINE OF SAID SECTION 19, T16S, R65W) TO THE WEST SIXTEENTH CORNER OF SAID SECTION 19; THENCE S00°51'32"E A DISTANCE OF 2,241.93 FEET TO THE NORTH LINE OF DISTRICT 1; THENCE ALONG SAID NORTH LINE THE FOLLOWING ELEVEN (11) COURSES:

- 1) THENCE N89°59'41"W A DISTANCE OF 831.76 FEET TO A POINT OF CURVE;
- 2) THENCE 403.66 FEET ALONG THE ARC OF A CURVE TO THE RIGHT, SAID CURVE HAVING A RADIUS OF 714.49 FEET, A CENTRAL ANGLE OF 32°22'11", THE CHORD OF 398.31 FEET WHICH BEARS N73°48'36"W TO A POINT OF TANGENT;
- 3) THENCE N57°37'30"W A DISTANCE OF 360.82 FEET;
- 4) THENCE N46°16'42"W A DISTANCE OF 127.07 FEET;
- 5) THENCE N57°37'30"W A DISTANCE OF 3,946.75 FEET;
- 6) THENCE N68°58'19"W A DISTANCE OF 127.07 FEET;
- 7) THENCE N57°37'30"W A DISTANCE OF 1,981.86 FEET TO A POINT OF CURVE;
- 8) THENCE 1,840.53 FEET ALONG THE ARC OF A CURVE TO THE RIGHT, SAID CURVE HAVING A RADIUS OF 1,860.08 FEET, A CENTRAL ANGLE OF 56°41'37", THE CHORD OF 1,766.35 FEET WHICH BEARS N29°16'42"W TO A POINT OF TANGENT:
- 9) THENCE N00°55'54"W A DISTANCE OF 2,297.11 FEET TO A POINT OF CURVE;
- 10) THENCE 1,010.57 FEET ALONG THE ARC OF A CURVE TO THE LEFT, SAID CURVE HAVING A RADIUS OF 814.49 FEET, A CENTRAL ANGLE OF 71°05'20", THE CHORD OF 946.98 FEET WHICH BEARS N36°28'34"W TO A POINT OF TANGENT;
- 11) THENCE N72°01'14"W A DISTANCE OF 1,138.38 FEET TO THE POINT OF BEGINNING.

SAID PARCEL CONTAINS A GROSS AREA OF 30,159,933 SQUARE FEET (692.377 ACRES MORE OR LESS).

EXCEPTING THEREFROM THE FOLLOWING TWO EXCEPTIONS:

#### EXCEPTION A: BURL, PENTON, AND KOSCOVE PROPERTIES

(BURL) THE SOUTHWEST QUARTER OF THE SOUTHWEST QUARTER OF THE SOUTHWEST QUARTER (SW 1/4 SW 1/4 SW 1/4) AND THE SOUTHEAST QUARTER OF THE SOUTHWEST QUARTER OF THE SOUTHWEST QUARTER (SE 1/4 SW 1/4 SW 1/4) OF SECTION 13 AS DESCRIBED IN DEED RECORDED UNDER RECEPTION NO. 209137369 AND (PENTON) THE SOUTH HALF OF THE NORTHEAST QUARTER OF THE SOUTHWEST QUARTER OF THE SOUTHWEST QUARTER (S 1/2 NE 1/4 SW 1/4 SW 1/4) OF SAID SECTION 13 AS RECORDED IN DEED IN BOOK 5826 AT PAGE 208 AND

(KOSCOVE) THE NORTH HALF OF THE NORTHEAST QUARTER OF THE SOUTHWEST QUARTER OF THE SOUTHWEST QUARTER (N 1/2 NE 1/4 SW 1/4 SW 1/4) OF SAID SECTION 13 RECORDED IN DEED UNDER RECEPTION NO. 210059631.

ALL DOCUMENTS FOUND IN THE EL PASO COUNTY CLERK AND RECORDERS RECORDS.

SAID PROPERTIES COMBINED CONTAINING AN AREA OF 1,288,513 SQUARE FEET (29.580 ACRES MORE OR LESS).

#### **EXCEPTION B: SOLOMAN AND KOSCOVE PROPERTIES**

(SOLOMAN) A PORTION OF THE NORTHEAST QUARTER OF THE NORTHWEST QUARTER OF THE SOUTHWEST QUARTER OF SECTION 13, T16S, R66W AS DESCRIBED IN DEED UNDER RECEPTION NO. 219082791 (KOSCOVE) A PORTION OF THE NORTHEAST QUARTER OF THE NORTHWEST QUARTER OF THE SOUTHWEST QUARTER OF SECTION 13, T16S, R66W AS DESCRIBED IN DEED UNDER RECEPTION NO. 210059631.

ALL DOCUMENTS FOUND IN THE EL PASO COUNTY CLERK AND RECORDERS RECORDS.
SAID PROPERTIES COMBINED CONTAINING AN AREA OF 415,791 SQUARE FEET (9.545 ACRES MORE OR LESS).

GROSS AREA 30,159,933 SQUARE FEET (692.377 ACRES MORE OR LESS).
LESS EXCEPTION A AREA OF 1,288,513 SQUARE FEET (29.580 ACRES MORE OR LESS)
LESS EXCEPTION B AREA OF 415,791 SQUARE FEET (9.545 ACRES MORE OR LESS)
NET AREA 28,455,629 SQUARE FEET (653.251 ACRES MORE OR LESS).

#### SOUTH PARCEL:

BEGINNING AT THE QUARTER CORNER (1/4 COR) COMMON TO SECTIONS 14 AND 23, T16S, R66W, SAID POINT BEING A FOUND STONE, FROM WHICH THE QUARTER CORNER COMMON TO SECTIONS 11 AND SECTION 14, T16S, R66W SAID POINT BEING A FOUND 3.25" ALUMINUM CAP STAMPED "R G OBERING, T16S R66W, S11, 1/4 COR, S14, 1999, PE & PLS 13226" ON A NO. 6 REBAR BEARS N01°30'28"W A DISTANCE OF 5,285.06 FEET, BEING THE BASIS OF ALL BEARINGS IN THIS LEGAL DESCRIPTION. (SAID LINE BEING THE NORTH-SOUTH CENTERLINE OF SAID SECTION 14.);

THENCE N01°30'28"W ALONG SAID NORTH-SOUTH CENTERLINE, 3,738.56 FEET TO THE SOUTH LINE OF DISTRICT 1; THENCE ALONG SAID SOUTH LINE THE FOLLOWING ELEVEN (11) COURSES:

- 1) THENCE S72°01'14"E A DISTANCE OF 1,102.99 FEET TO A POINT OF CURVE;
- 2) THENCE 886.49 FEET ALONG THE ARC OF A CURVE TO THE RIGHT, SAID CURVE HAVING A RADIUS OF 714.49 FEET, A CENTRAL ANGLE OF 71°05'20", THE CHORD OF 830.71 FEET WHICH BEARS S36°28'34"E TO A POINT OF TANGENT:
- 3) THENCE S00°55'54"E A DISTANCE OF 2,297.11 FEET TO A POINT OF CURVE;
- 4) THENCE 1,939.47 FEET ALONG THE ARC OF A CURVE TO THE LEFT, SAID CURVE HAVING A RADIUS OF 1,960.08 FEET, A CENTRAL ANGLE OF 56°41'37", THE CHORD OF 1,861.32 FEET WHICH BEARS S29°16'42"E TO A POINT OF TANGENT:
- 5) THENCE S57°37'30"E A DISTANCE OF 1,981.86 FEET;
- 6) THENCE S46°16'42"E A DISTANCE OF 127.07 FEET;
- 7) THENCE S57°37'30"E A DISTANCE OF 3,946.75 FEET;
- 8) THENCE S68°58'19"E A DISTANCE OF 127.07 FEET;
- 9) THENCE S57°37'30"E A DISTANCE OF 360.82 FEET TO A POINT OF CURVE;
- 10) THENCE 460.15 FEET ALONG THE ARC OF A CURVE TO THE LEFT, SAID CURVE HAVING A RADIUS OF 814.49 FEET, A CENTRAL ANGLE OF 32°22'11", THE CHORD OF 454.06 FEET WHICH BEARS S73°48'36"E TO A POINT OF TANGENT;
- 11) THENCE S89°59'41"E A DISTANCE OF 833.27 FEET;

THENCE S00°51'32"E A DISTANCE OF 293.36 FEET TO THE WEST SIXTEENTH CORNER COMMON TO SECTIONS 19 AND SECTION 30, T16S, R65W;

THENCE S00°20'16"E A DISTANCE OF 1,320.03 FEET TO THE NORTHWEST SIXTEENTH CORNER OF SECTION 30, T16S, R65W;

THENCE S89°13'59"W A DISTANCE OF 1,155.32 FEET TO THE NORTH SIXTEENTH CORNER OF THE SECTION LINE COMMON TO SECTION 30, T16S, R65W AND SECTION 25, T16S, R66W;

THENCE S01°04'10"E ALONG SAID SECTION LINE 1,326.55 FEET TO THE QUARTER CORNER COMMON TO SAID SECTIONS;

THENCE S00°39'21"E ALONG SAID SECTION LINE 2,640.17 FEET TO THE SECTION CORNER COMMON TO SECTIONS 30 AND 31, T16S, R65W AND SECTIONS 25 AND 36, T16S, R66W, SAID POINT LYING ON THE EASTERLY LINES OF THE FORT CARSON MILITARY RESERVATION;

THENCE ALONG SAID EASTERLY LINES THE FOLLOWING FOUR (4) COURSES:

- 1) THENCE S89°36'51"W ALONG THE SECTION LINE BETWEEN SAID SECTIONS 25 AND 36 A DISTANCE OF 5,275.28 FEET TO THE SECTION CORNER COMMON TO SECTIONS 25, 26, 35 AND 36, T16S, R66W;
- 2) THENCE S89°07'11"W ALONG THE SECTION LINE COMMON TO SECTIONS 26 AND 35, A DISTANCE OF 2,637.64 FEET TO THE QUARTER CORNER COMMON TO SAID SECTIONS 26 AND 35;
- 3) THENCE N01°34'52"W ALONG THE NORTH-SOUTH CENTERLINE OF SAID SECTION 26, 5,263.81 FEET TO THE QUARTER CORNER COMMON TO SECTIONS 23 AND 26, T16S, R66W;
- 4) THENCE N00°25'00"W ALONG THE NORTH-SOUTH CENTERLINE OF SAID SECTION 23, 5,230.86 FEET TO THE POINT OF BEGINNING.

SAID PARCEL CONTAINS A CALCULATED AREA OF 79,942,793 SQUARE FEET (1,674.536 ACRES MORE OR LESS).

THE COMBINED NORTH AND SOUTH PARCELS CONTAINS A CALCULATED AREA OF 101,398,420 SQUARE FEET (2,327.787 ACRES MORE OR LESS).

#### INCLUDING PARCEL:

#### LEGAL DESCRIPTION:

A PARCEL OF LAND BEING THE SOUTHWEST QUARTER OF SOUTHWEST QUARTER OF THE NORTHEAST QUARTER (SW1/4 OF SW1/4 NE1/4) AND THE SOUTH HALF OF THE NORWEST QUARTER OF SOUTHWEST QUARTER OF THE NORTHEAST QUARTER (S1/2 NW1/4 OF SW1/4 NE1/4) SECTION 24, T16S, R66W, OF THE SIXTH P.M., EL PASO COUNTY, COLORADO, MORE PARTICULARLY DESCRIBED AS FOLLOWS:

BEGINNING AT THE CENTER QUARTER CORNER (1/4 COR) SECTION 24, T16S, R66W, SAID POINT BEING A FOUND 3.25" ALUMINUM CAP STAMPED "R G OBERING, T16S R66W, C 1/4 COR, S24, PLS 13226" ON A NO. 6 REBAR, SAID POINT LYING S64°50'03"E A DISTANCE OF 5,900.13 FEET FROM THE QUARTER COMMON TO SECTIONS 14 AND 23, T16S, R66W, OF THE SIXTH P.M., EL PASO COUNTY, COLORADO;

THENCE N00°29'47"W ALONG THE NORTH-SOUTH CENTERLINE OF SAID SECTION 24, 977.71 FEET; THENCE N89°31'29"E A DISTANCE OF 658.02 FEET;


THENCE S00°34'05"E A DISTANCE OF 978.63 FEET TO THE EAST-WEST CENTERLINE OF SAID SECTION 24; THENCE S89°36'16"w ALONG SAID EAST-WEST CENTERLINE, 659.25 FEET TO THE POINT OF BEGINNING.

SAID PARCEL CONTAINS A CALCULATED AREA OF 644,256 SQUARE FEET (14.790 ACRES MORE OR LESS).

PREPARED BY:	
VERNON P. TAYLOR, COLORADO PLS NO. 25966	DATE

FOR AND ON BEHALF OF M&S CIVIL CONSULTANTS, INC

## SOUTHERN COLORADO RAIL PARK METROPOLITAN DISTRICT NO. 2 EXHIBIT B

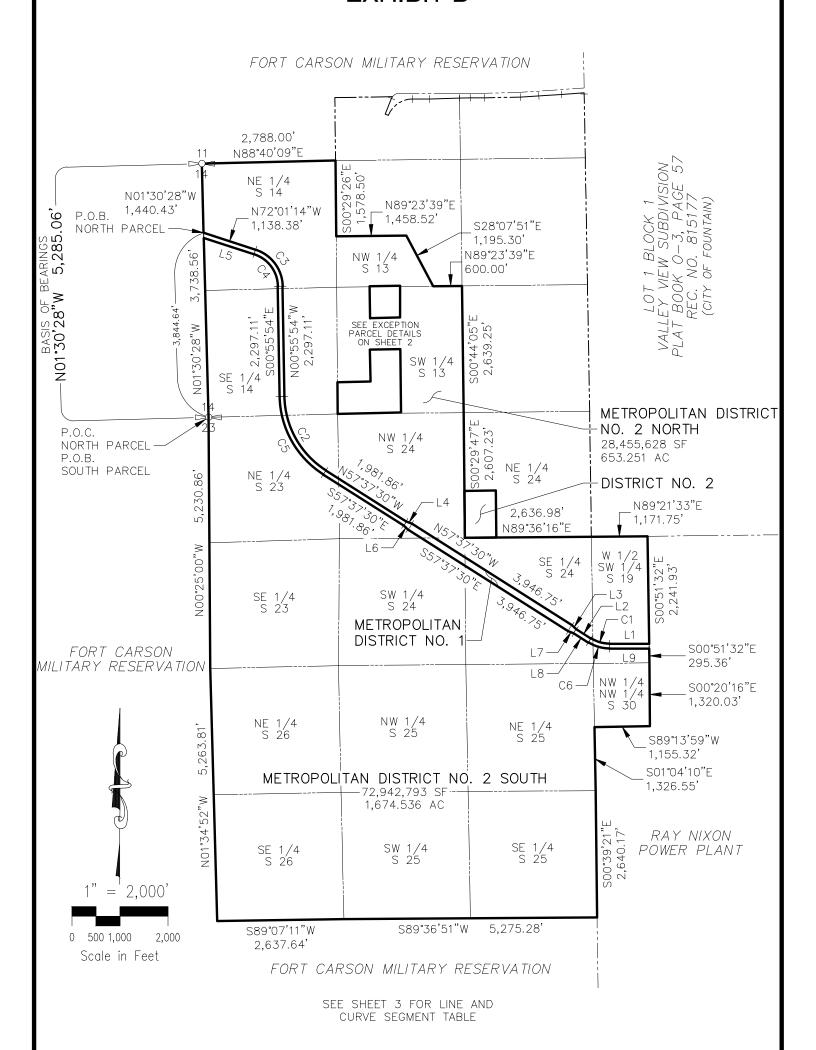

### NOTES:

THIS SKETCH IS INTENDED FOR LEGAL DESCRIPTION ONLY.
THIS SKETCH IS NOT INTENDED TO REPRESENT A LAND SURVEY PLAT NOR AN IMPROVEMENT LOCATION SURVEY PLAT.

SOUTHERN COLORADO RAIL PARK METROPOLITAN DISTRICT NO. 2 EXHIBIT B

JOB NO. 10-012


DATE PREPARED: 11/02/2023 DATE REVISED: 11/09/2023



212 N. WAHSATCH AVE., STE 305 COLORADO SPRINGS, CO 80903 PHONE: 719.955.5485

SHEET 1 OF 3

## SOUTHERN COLORADO RAIL PARK METROPOLITAN DISTRICT NO. 1 **EXHIBIT B** NORTH PARCEL EXCEPTION DETAILS

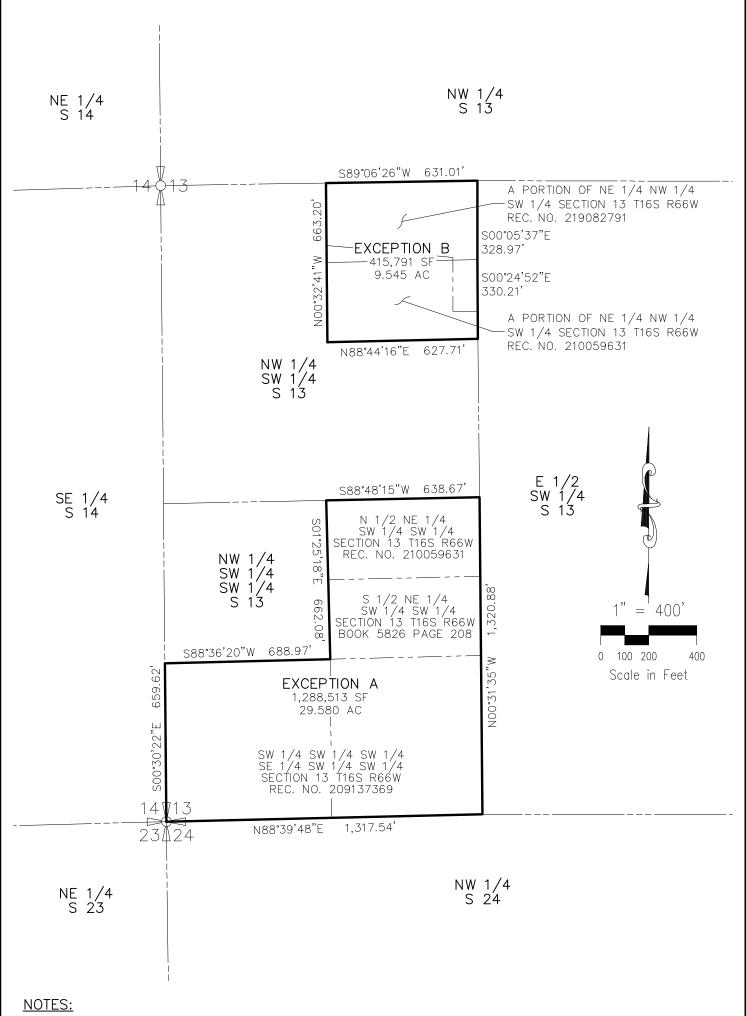

THIS SKETCH IS INTENDED FOR LEGAL DESCRIPTION ONLY. THIS SKETCH <u>IS NOT INTENDED</u>
TO REPRESENT A LAND SURVEY
PLAT NOR AN IMPROVEMENT
LOCATION SURVEY PLAT. SOUTHERN COLORADO RAIL PARK METROPOLITAN DISTRICT NO. 2 EXHIBIT B

JOB NO. 10-012

DATE PREPARED: 11/02/2023 DATE REVISED: 11/09/2023



CIVIL CONSULTANTS, INC.

212 N. WAHSATCH AVE., STE 305 COLORADO SPRINGS, CO 80903 PHONE: 719.955.5485

SHEET 2 OF 3

# SOUTHERN COLORADO RAIL PARK METROPOLITAN DISTRICT NO. 2 EXHIBIT B LINE AND CURVE SEGMENT TABLE

LINE AND CURVE SEGMENT TABLE					
LINE # CURVE #	DISTANCE ARC LENGTH	RADIUS	BEARING DELTA	CHORD	CHORD BEARING
L1	831.76		N89°59'41"W		
C1	403.66	714.49	32°22'11"	398.31	N73°48'36"W
L2	360.82		N57°37'30"W		
L3	127.07		N46°16'42"W		
L4	127.07		N68°58'19"W		
C2	1840.53	1860.08	56°41'37"	1766.35	N29°16'42"W
С3	1010.57	814.49	71°05'20"	946.98	N36°28'34"W
L5	1102.99		S72°01'14"E		
C4	886.49	714.49	71°05'20"	830.71	S36°28'34"E
C5	1939.47	1960.08	56°41'37"	1861.32	S29°16'42"E
L6	127.07		S46°16'42"E		
L7	127.07		S68°58'19"E		
L8	360.82		S57°37'30"E		
C6	460.15	814.49	32°22'11"	454.06	S73°48'36"E
L9	833.27		S89°59'41"E		

### NOTES:

THIS SKETCH IS INTENDED FOR LEGAL DESCRIPTION ONLY.
THIS SKETCH IS NOT INTENDED TO REPRESENT A LAND SURVEY PLAT NOR AN IMPROVEMENT LOCATION SURVEY PLAT.

SOUTHERN COLORADO RAIL PARK METROPOLITAN DISTRICT NO. 2 EXHIBIT B JOB NO. 10-012

DATE PREPARED: 11/02/2023 DATE REVISED: 11/09/2023



212 N. WAHSATCH AVE., STE 305 COLORADO SPRINGS, CO 80903 PHONE: 719.955.5485

SHEET 3 OF 3



212 N Wahsatch Ave, Ste 305 Colorado Springs, CO 80903 Mail to: PO Box 1360 Colorado Springs, CO 80901 719.955.5485

# SOUTHERN COLORADO RAIL PARK METROPOLITAN DISTRICT NO. 3 EXHIBIT A

#### LEGAL DESCRIPTION:

A PARCEL OF LAND BEING PORTIONS OF THE SOUTH HALF (S1/2) SECTION 12, PORTIONS OF THE NORTHWEST QUARTER (NW 1/4) SECTION 13, THE EAST HALF (E 1/2) SECTION 13, AND THE NORTHEAST QUARTER (NE 1/4) SECTION 24, SECTION 25 AND THE EAST HALF (E 1/2) OF SECTION 26, ALL IN T16S, R66W, OF THE SIXTH P.M., EL PASO COUNTY, COLORADO, EXCEPT THOSE PARTS CONVEYED TO EL PASO COUNTY BY SPECIAL WARRANTY DEED UNDER RECEPTION NOS. 219042943 AND 219042944, MORE PARTICULARLY DESCRIBED AS FOLLOWS:

COMMENCING AT THE QUARTER CORNER COMMON TO SECTIONS 11 AND SECTION 14, T16S, R66W; THENCE N88°40'09"E A DISTANCE OF 2,788 FEET TO THE SECTION CORNER COMMON TO SECTIONS 11, 12, 13, AND 14, T16S, R66W, AND THE POINT OF BEGINNING;

THENCE N00°39'18"W ALONG THE EAST LINE OF AFORESAID SECTION 11 A DISTANCE OF 1,312.70 FEET; THENCE N89°11'58"E A DISTANCE OF 1,197.78 FEET TO THE RIGHT-OF-WAY OF CHARTER OAK RANCH ROAD; THENCE ALONG THE RIGHT-OF-WAY LINES THEREOF THE FOLLOWING THREE (3) COURSES:

- 1) THENCE 38.00 FEET ALONG THE ARC OF A NON-TANGENT CURVE TO THE LEFT, SAID CURVE HAVING A RADIUS OF 160.00 FEET, A CENTRAL ANGLE OF 13°36'22", THE CHORD OF 37.91 FEET WHICH BEARS \$28°08'29"W TO A POINT OF TANGENT;
- 2) THENCE S21°20'19"W A DISTANCE OF 355.09 FEET;
- 3) THENCE S68°39'41"E A DISTANCE OF 70.00 FEET TO THE SOUTHERLY LINE OF THAT PARCEL DESCRIBED BY SPECIAL WARRANTY DEED UNDER RECEPTION NO. 219042943 OF THE RECORDS OF EL PASO COUNTY, COLORADO:

THENCE ALONG THE SOUTHERLY LINES THEREOF THE FOLLOWING THREE (3) COURSES:

- 1) THENCE 646.18 FEET ALONG THE ARC OF A NON-TANGENT CURVE TO THE RIGHT, SAID CURVE HAVING A RADIUS OF 540.00 FEET, A CENTRAL ANGLE OF 68°33'42", THE CHORD OF 608.31 FEET WHICH BEARS N55°37'10"E TO A POINT OF TANGENT;
- 2) THENCE N89°54'02"E A DISTANCE OF 356.58 FEET:
- 3) THENCE N88°26'46"E A DISTANCE OF 623.16 FEET TO THE SOUTHWEST CORNER OF THAT PARCEL DESCRIBED BY SPECIAL WARRANTY DEED UNDER RECEPTION NO. 219042944 OF THE RECORDS OF EL PASO COUNTY, COLORADO;

THENCE ALONG THE SOUTHERLY LINES THEREOF THE FOLLOWING SIX (6) COURSES:

- 1) THENCE N88°26'47"E A DISTANCE OF 224.24 FEET;
- 2) THENCE N89°38'21"E A DISTANCE OF 293.10 FEET;
- 3) THENCE N89°04'51"E A DISTANCE OF 753.88 FEET;
- 4) THENCE N86°07'34"E A DISTANCE OF 381.70 FEET;
- 5) THENCE N86°06'37"E A DISTANCE OF 476.16 FEET;

6) THENCE N86°06'40"E A DISTANCE OF 471.02 FEET TO THE WESTERLY LINE OF LOT 1 BLOCK 1 "VALLEY VIEW SUBDIVISION" AS RECORDED IN PLAT BOOK O-3 AT PAGE 57 IN THE RECORDS OF EL PASO COUNTY, COLORADO:

THENCE ALONG SAID WESTERLY LINE THE FOLLOWING FIVE (5) COURSES:

- 1) THENCE S00°57'56"E A DISTANCE OF 25.58 FEET TO THE SOUTH SIXTEENTH CORNER COMMON TO SECTION 7 T16S, R65W AND SECTION 12, T16S, R66W;
- 2) THENCE CONTINUING S00°57'56"E A DISTANCE OF 1,329.72 FEET TO THE SECTION CORNER COMMON TO SECTIONS 7 AND 18, T16S, R65W AND SECTIONS 12 AND 13, T16S, R66W;
- 3) THENCE S00°59'15"E A DISTANCE OF 2,639.23 FEET TO THE QUARTER CORNER (1/4 COR) COMMON TO SECTION 18, T16S, R65W AND SECTION 13, T16S, R66W;
- 4) THENCE S00°59'25"E A DISTANCE OF 2,639.15 FEET TO THE SECTION CORNER COMMON TO SECTIONS 18 AND 19, T16S, R65W AND SECTIONS 13 AND 24, T16S, R66W;
- 5) THENCE SO0°46'56"E A DISTANCE OF 2,617.07 FEET TO THE QUARTER CORNER (1/4 COR) COMMON TO SECTION 24, T16S, R66W AND SECTION 19, T16S, R65W AND THE SOUTHWEST CORNER OF SAID LOT 1 BLOCK 1 "VALLEY VIEW SUBDIVISION", SAID POINT ALSO BEING THE SOUTHEAST CORNER OF MINING PERMIT NO. M 1982-155 (AND COINCIDENTAL WITH THE EASTERLY BOUNDARY OF DISTRICT 2);

THENCE ALONG THE BOUNDARY LINES OF SAID MINING PERMIT THE FOLLOWING SEVEN (7) COURSES;

- 1) THENCE S89°36'16"W ALONG THE EAST-WEST CENTERLINE OF SAID SECTION 24, T16S, R66W, 2,636.98 FEET TO THE CENTER QUARTER CORNER THEREOF;
- 2) THENCE N00°29'47"W ALONG THE NORTH-SOUTH CENTERLINE OF SAID SECTION 24 A DISTANCE OF 2,607.23 FEET TO THE QUARTER CORNER COMMON TO SECTIONS 13 AND 24, T16S R66W;
- 3) THENCE N00°44'05"W ALONG THE NORTH-SOUTH CENTERLINE OF SAID SECTION 13 A DISTANCE OF 2,639.25 FEET TO THE CENTER QUARTER CORNER THEREOF;
- 4) THENCE S89°23'39"W ALONG THE EAST-WEST CENTERLINE THEREOF, 600.00 FEET;
- 5) THENCE N28°07'51"W A DISTANCE OF 1,195.30 FEET;
- 6) THENCE S89°23'39"W A DISTANCE OF 1,458.52 FEET TO THE SECTION LINE COMMON TO SECTIONS 13 AND 14;
- 7) THENCE N00°29'26"W ALONG SAID SECTION LINE A DISTANCE OF 1,578.50 FEET TO THE POINT OF BEGINNING.


SAID PARCEL CONTAINS A CALCULATED AREA OF 32,372,284 SQUARE FEET (743.165 ACRES MORE OR LESS).

#### **BASIS OF BEARINGS:**

THE NORTH-SOUTH CENTERLINE OF SECTION 14, T16S, R66W, MONUMENTED ON THE SOUTH AT THE QUARTER CORNER COMMON TO SECTION 14 AND SECTION 23, T16S, R66W, SAID POINT BEING A FOUND STONE, FROM WHICH THE QUARTER CORNER COMMON TO SECTIONS 11 AND SECTION 14, T16S, R66W, MONUMENTED BY A FOUND 3.25" ALUMINUM CAP STAMPED "R G OBERING, T16S R66W, S11, 1/4 COR, S14, 1999, PE & PLS 13226" ON A NO. 6 REBAR BEARS N01°30'28"W A DISTANCE OF 5,285.06 FEET.

WHICH THE QUARTER CORNER COMMINION TO SECTIONS 11	AND SECTION 14, 1103, ROOW, WICHOIVE
FOUND 3.25" ALUMINUM CAP STAMPED "R G OBERING, T1	L6S R66W, S11, 1/4 COR, S14, 1999, PE &
A NO. 6 REBAR BEARS N01°30'28"W A DISTANCE OF 5,285.	06 FEET.
PREPARED BY:	
AVEDNON D. TAVLOD, COLODADO DI CNO 250//	DATE
VERNON P. TAYLOR, COLORADO PLS NO. 25966 FOR AND ON BEHALF OF M&S CIVIL CONSULTANTS, INC	DATE
TOKAMO ON BEHALF OF MICE CONSCENANTS, INC	

## SOUTHERN COLORADO RAIL PARK METROPOLITAN DISTRICT NO. 3 EXHIBIT B

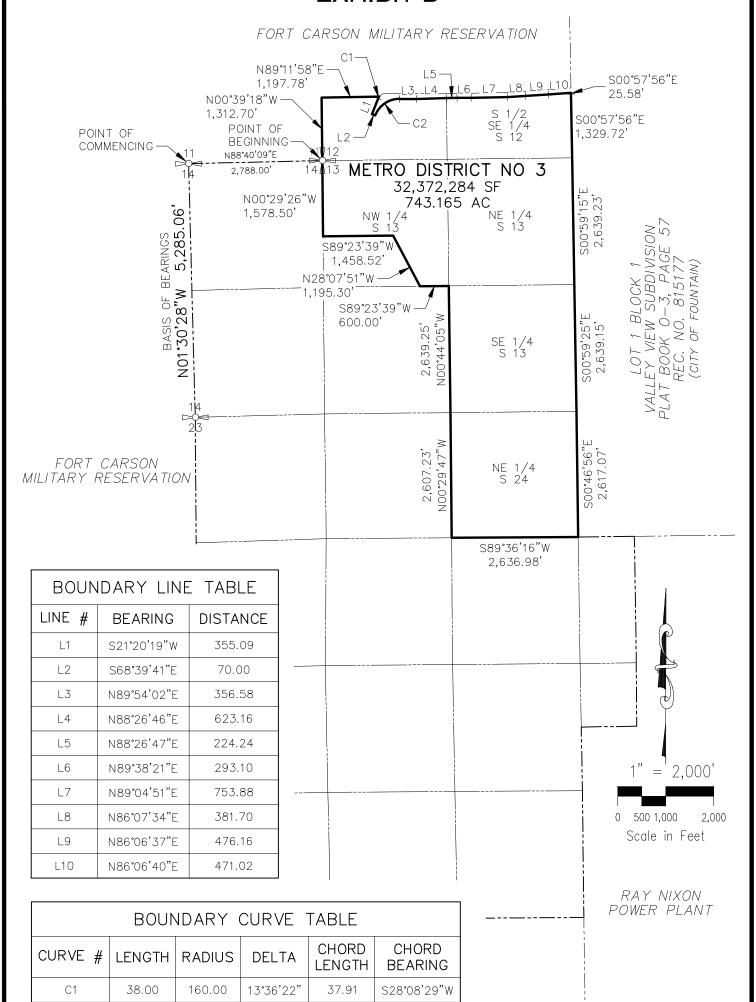

### NOTES:

C2

THIS SKETCH IS INTENDED FOR LEGAL DESCRIPTION ONLY.
THIS SKETCH IS NOT INTENDED TO REPRESENT A LAND SURVEY PLAT NOR AN IMPROVEMENT LOCATION SURVEY PLAT.

646.18

540.00

SOUTHERN COLORADO RAIL PARK METROPOLITAN DISTRICT NO. 1 EXHIBIT B

JOB NO. 10-012

68°33'42"

DATE PREPARED: 11/02/2023 DATE REVISED: 11/09/2023

608.31

N55°37'10"E



CIVIL CONSULTANTS, INC.

212 N. WAHSATCH AVE., STE 305 COLORADO SPRINGS, CO 80903 PHONE: 719.955.5485

SHEET 1 OF 1