
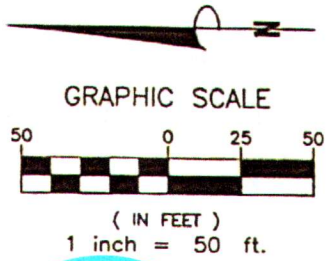


HOUSE DETAIL

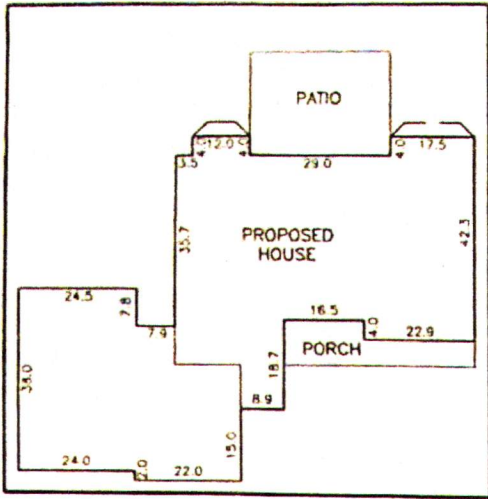


N/A
 3506
 NOV 18 2019
 BJ
 RBD Floodplain

Revised Site Plan
APPROVED
 115662
 NOV 18 2019
 BJ
 RBD Enumeration
 Permit 1127012

SITE PLAN

11955 Silver Concho Trail
 Lot 5 The Trails Filing No. 8
 Prepared For: Majestic Custom Homes

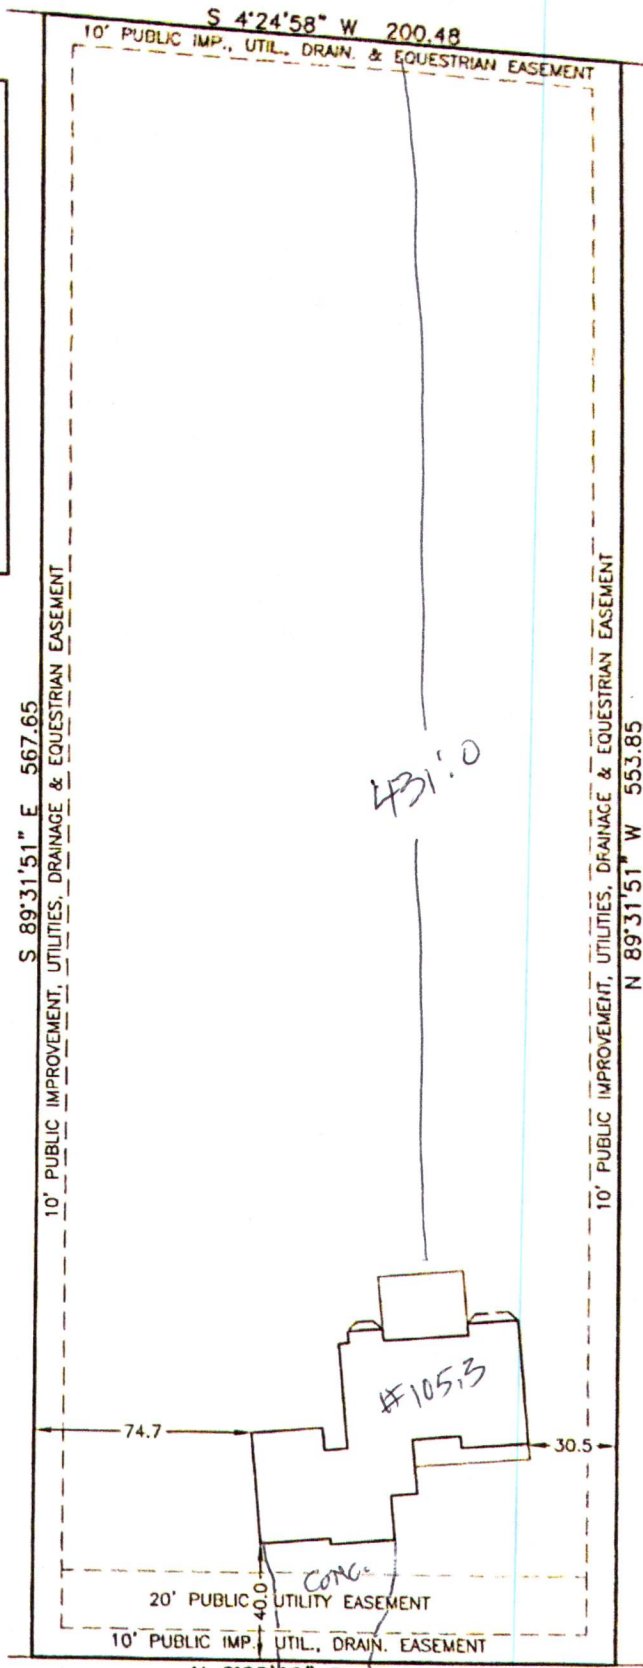

SILVER CONCHO TRAIL

[Handwritten signature]