


Kennel Building = 102' x 24'

39.07 Acres

Please add the width of the front of the lot and the proposed width of the driveway.

call out dimensions of all structures and the distance to the nearest lot line, typical all structures.

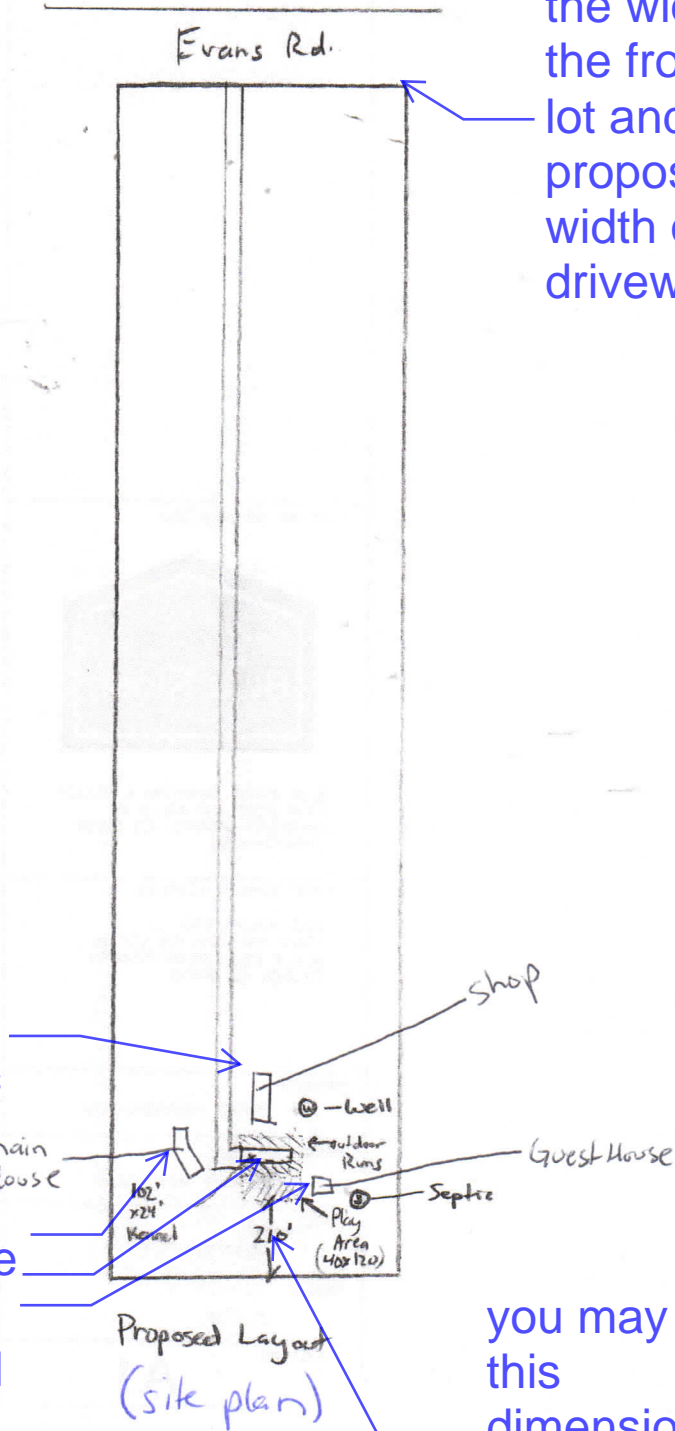

you may leave this dimension, however, please add from structure to lot line.