

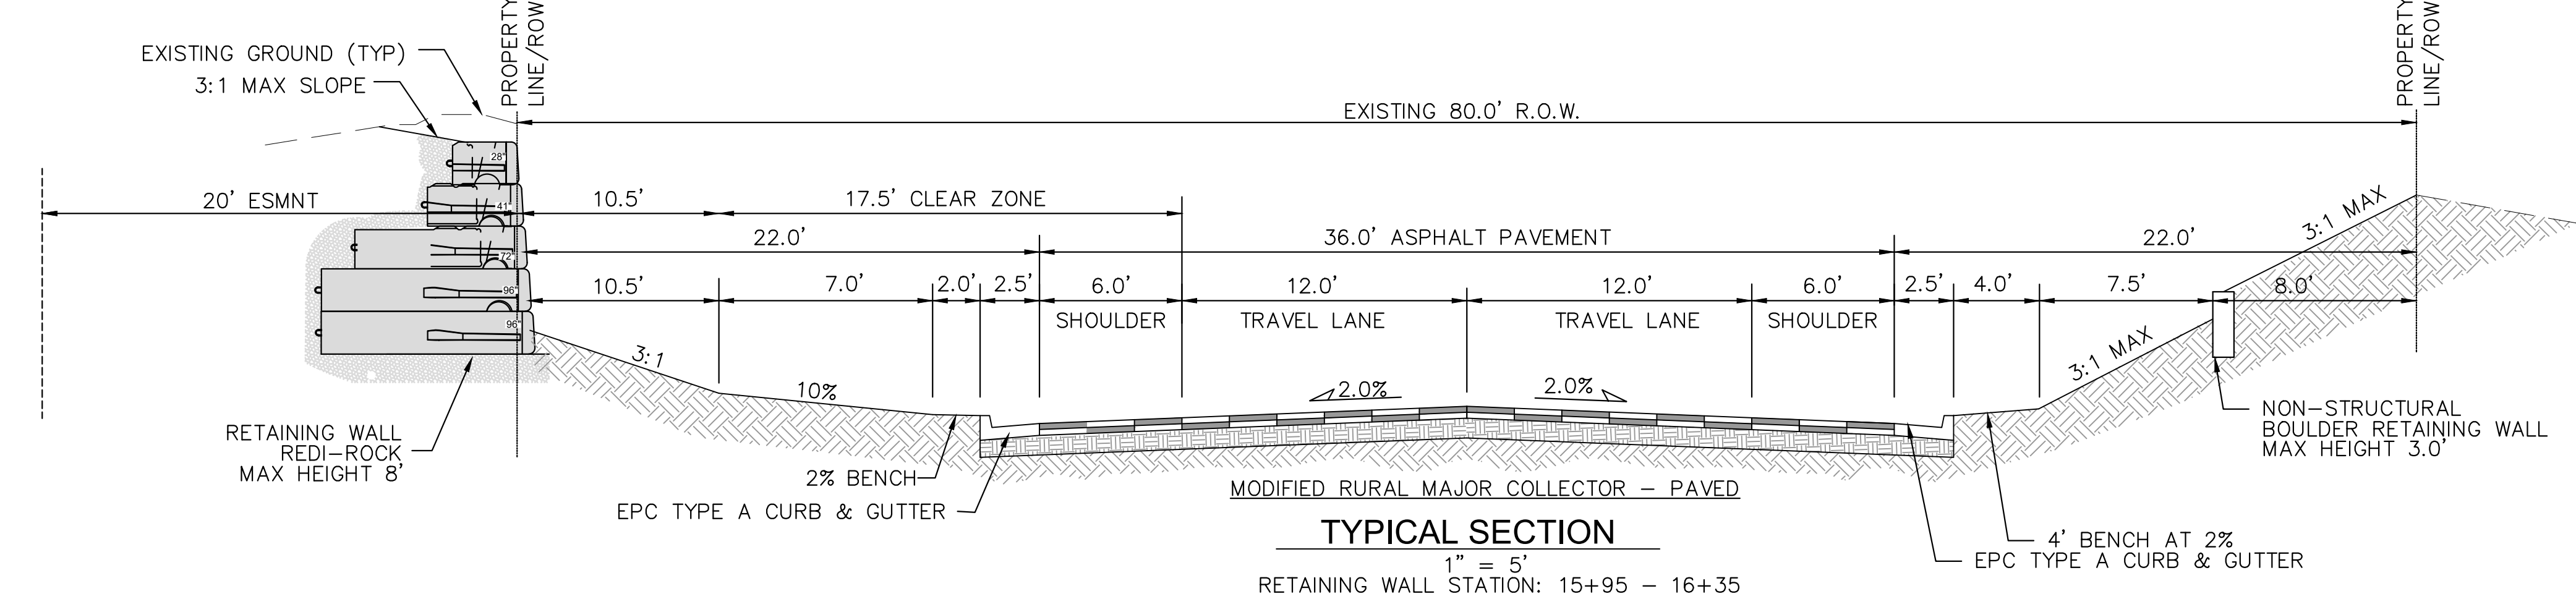
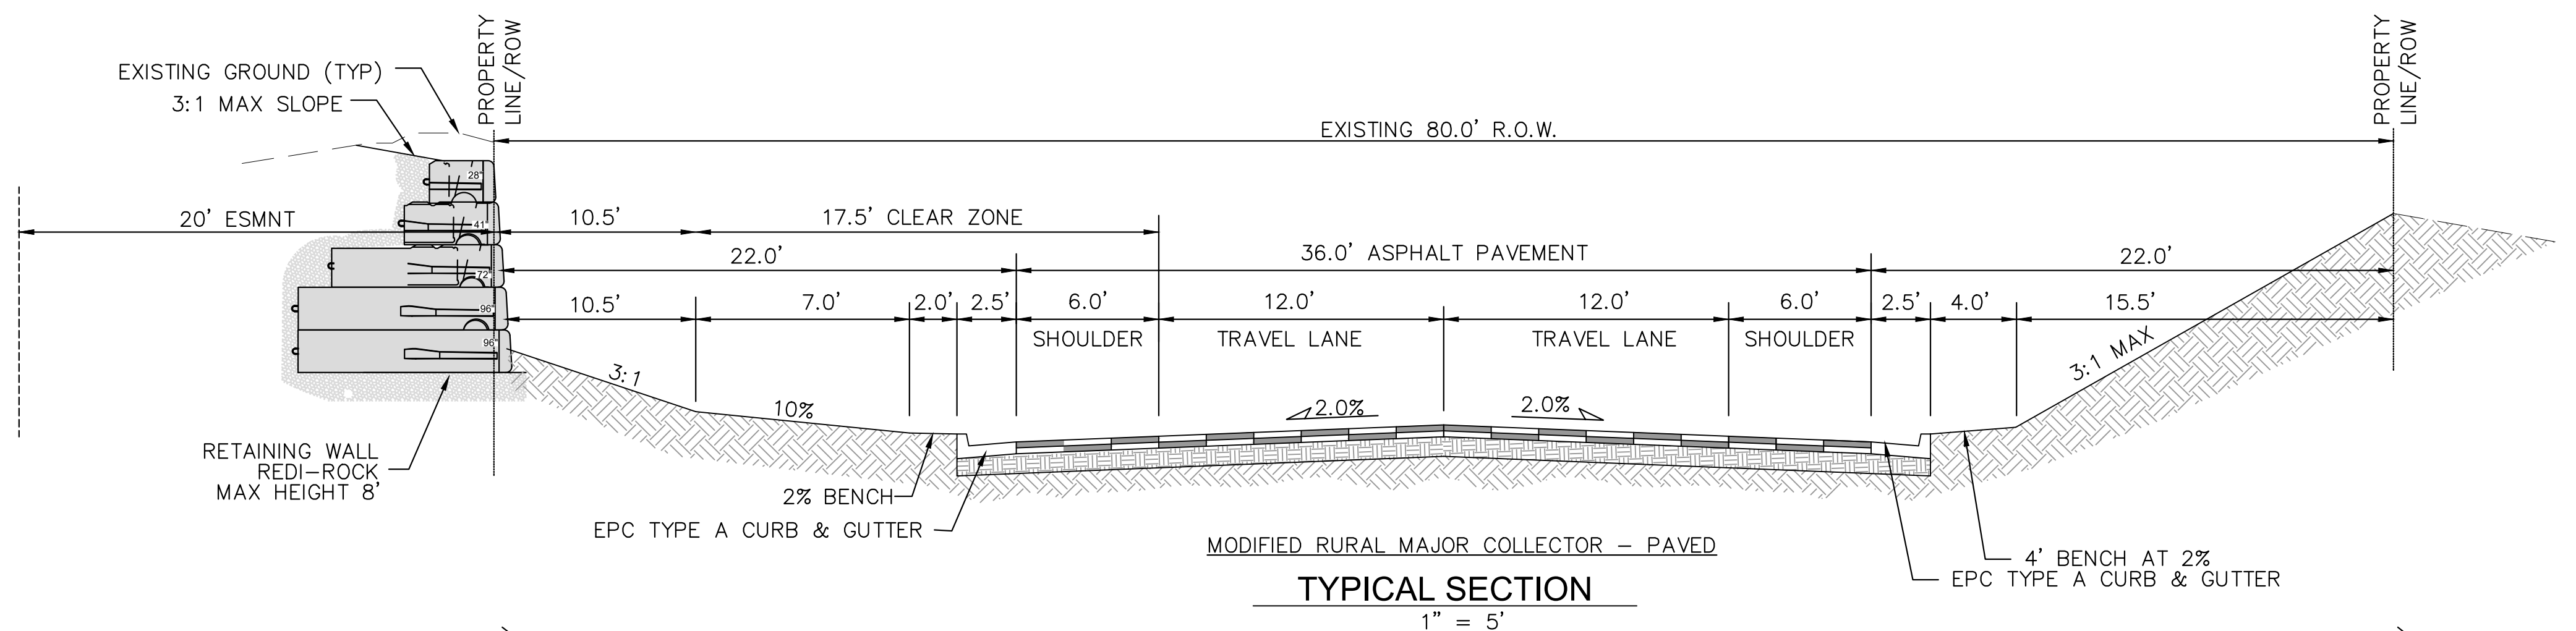
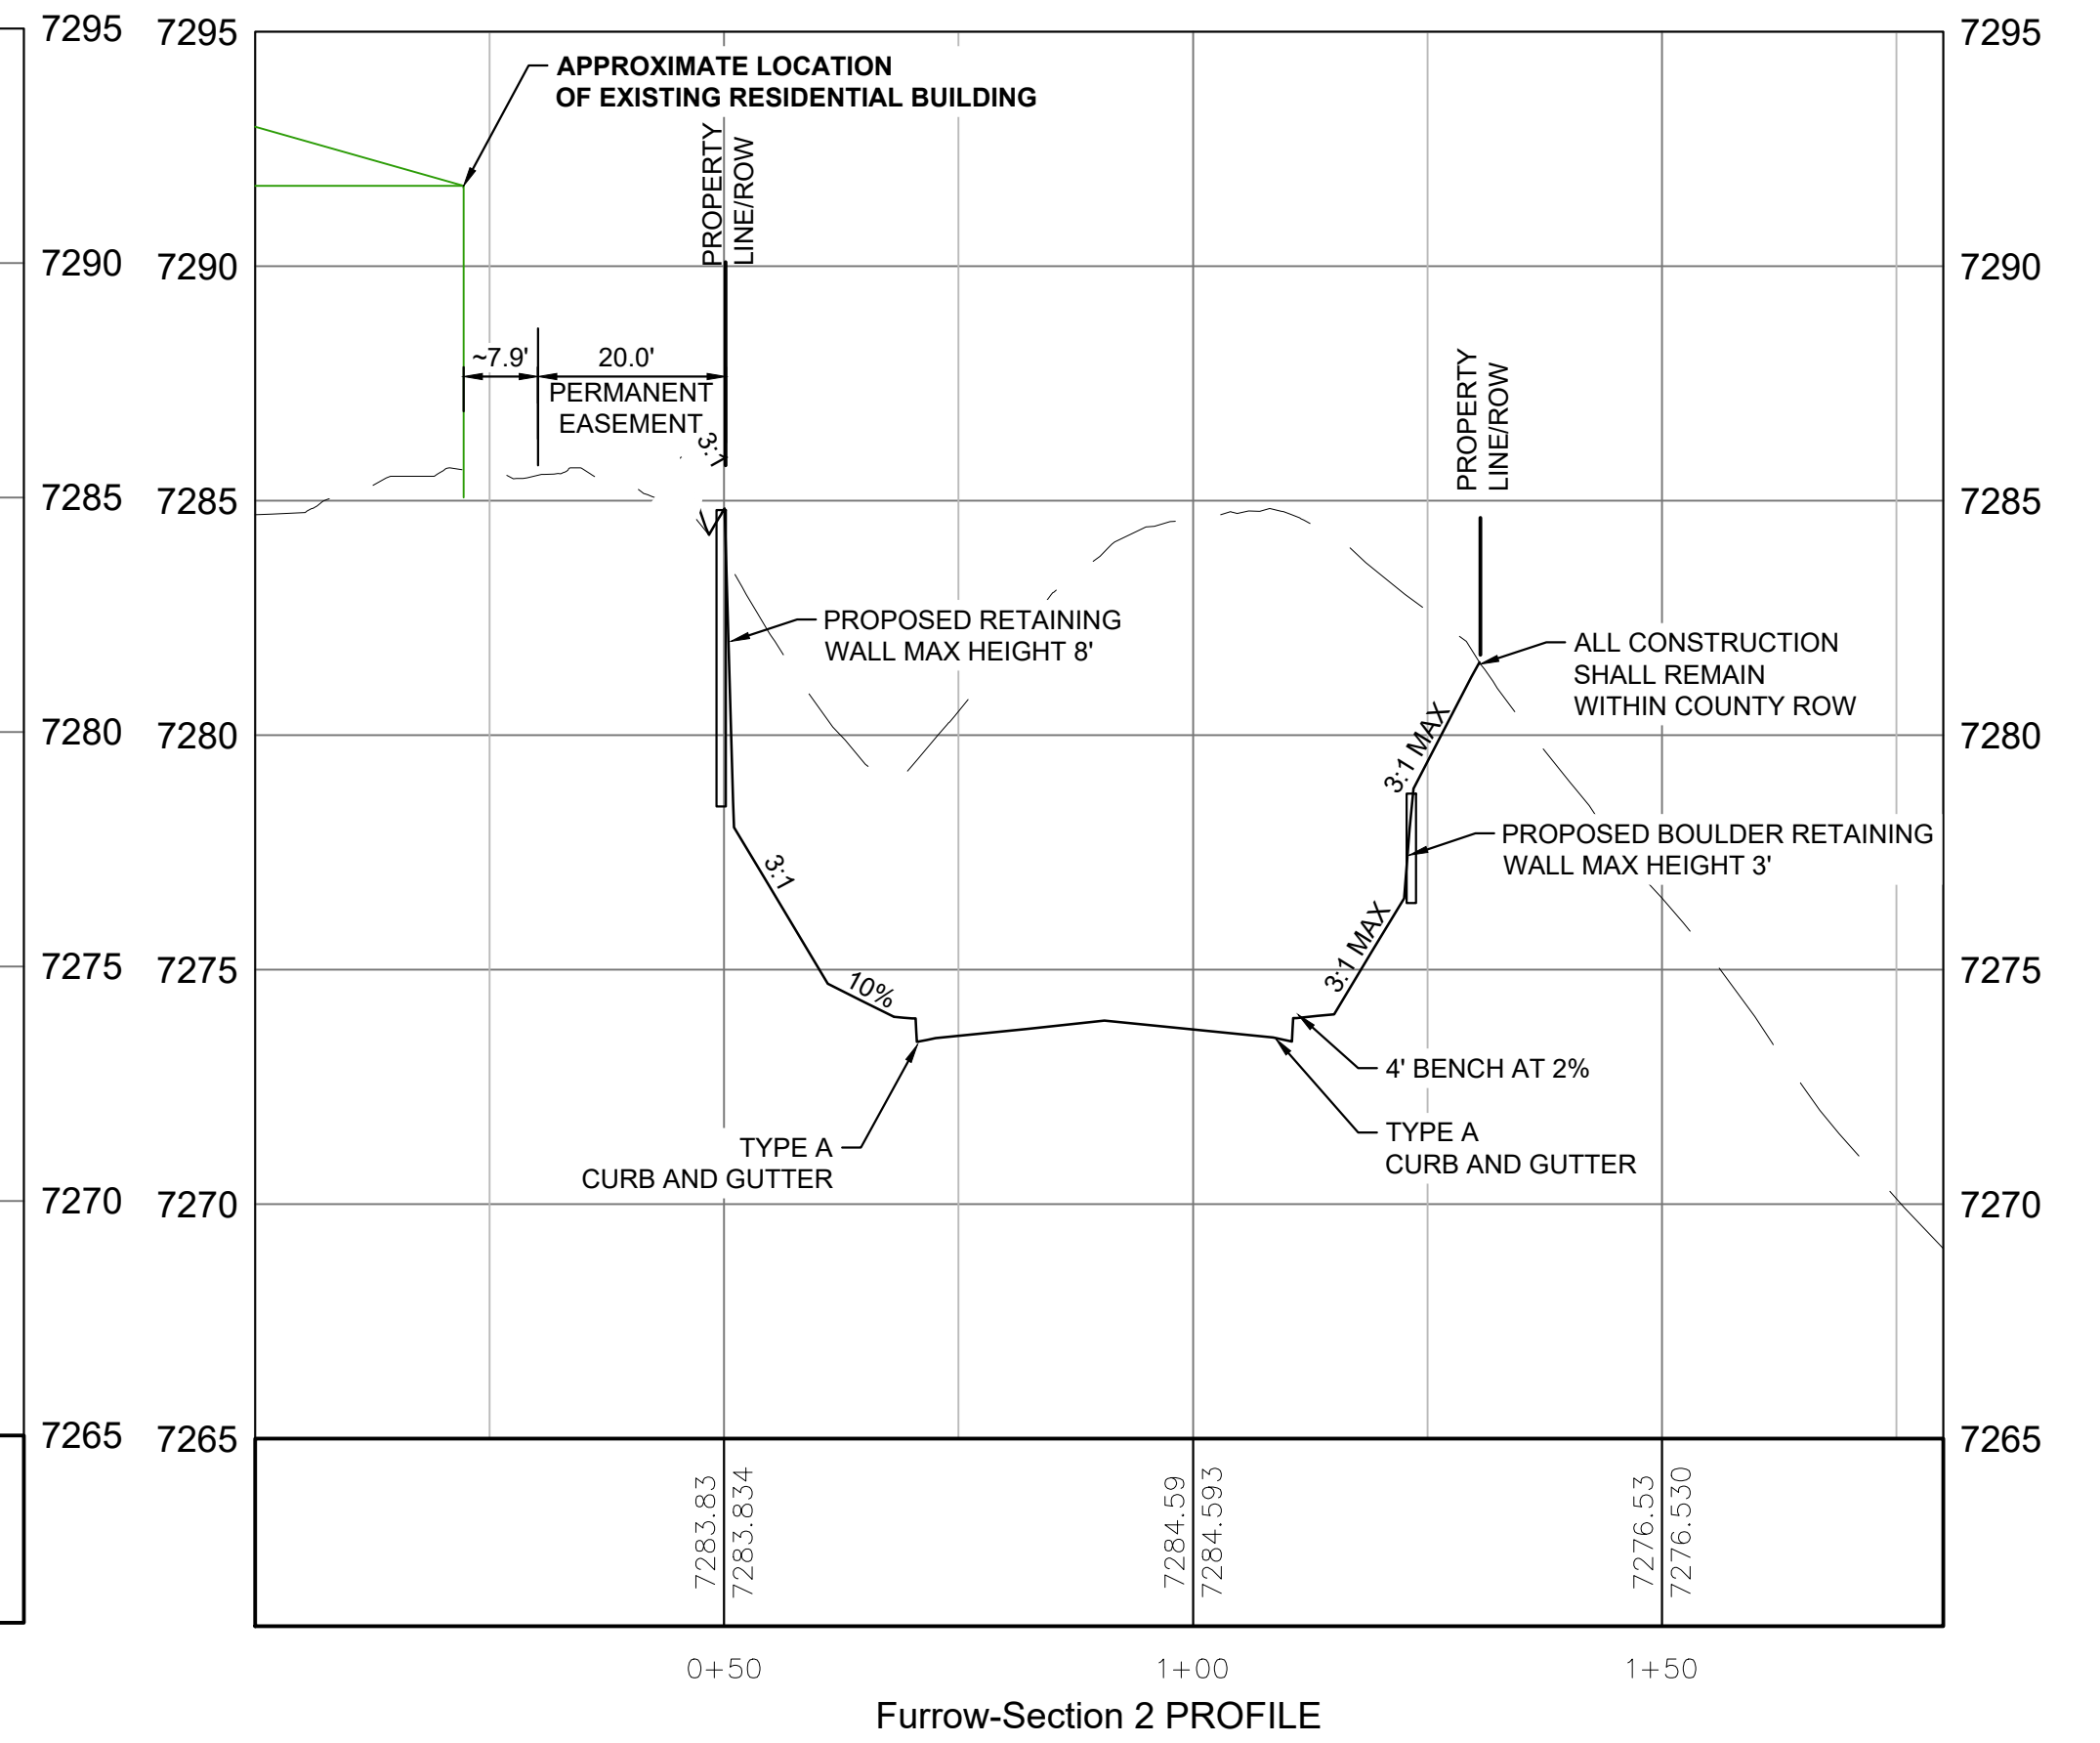


GRANDWOOD RANCH - FURROW ROAD CROSS SECTION EXHIBIT

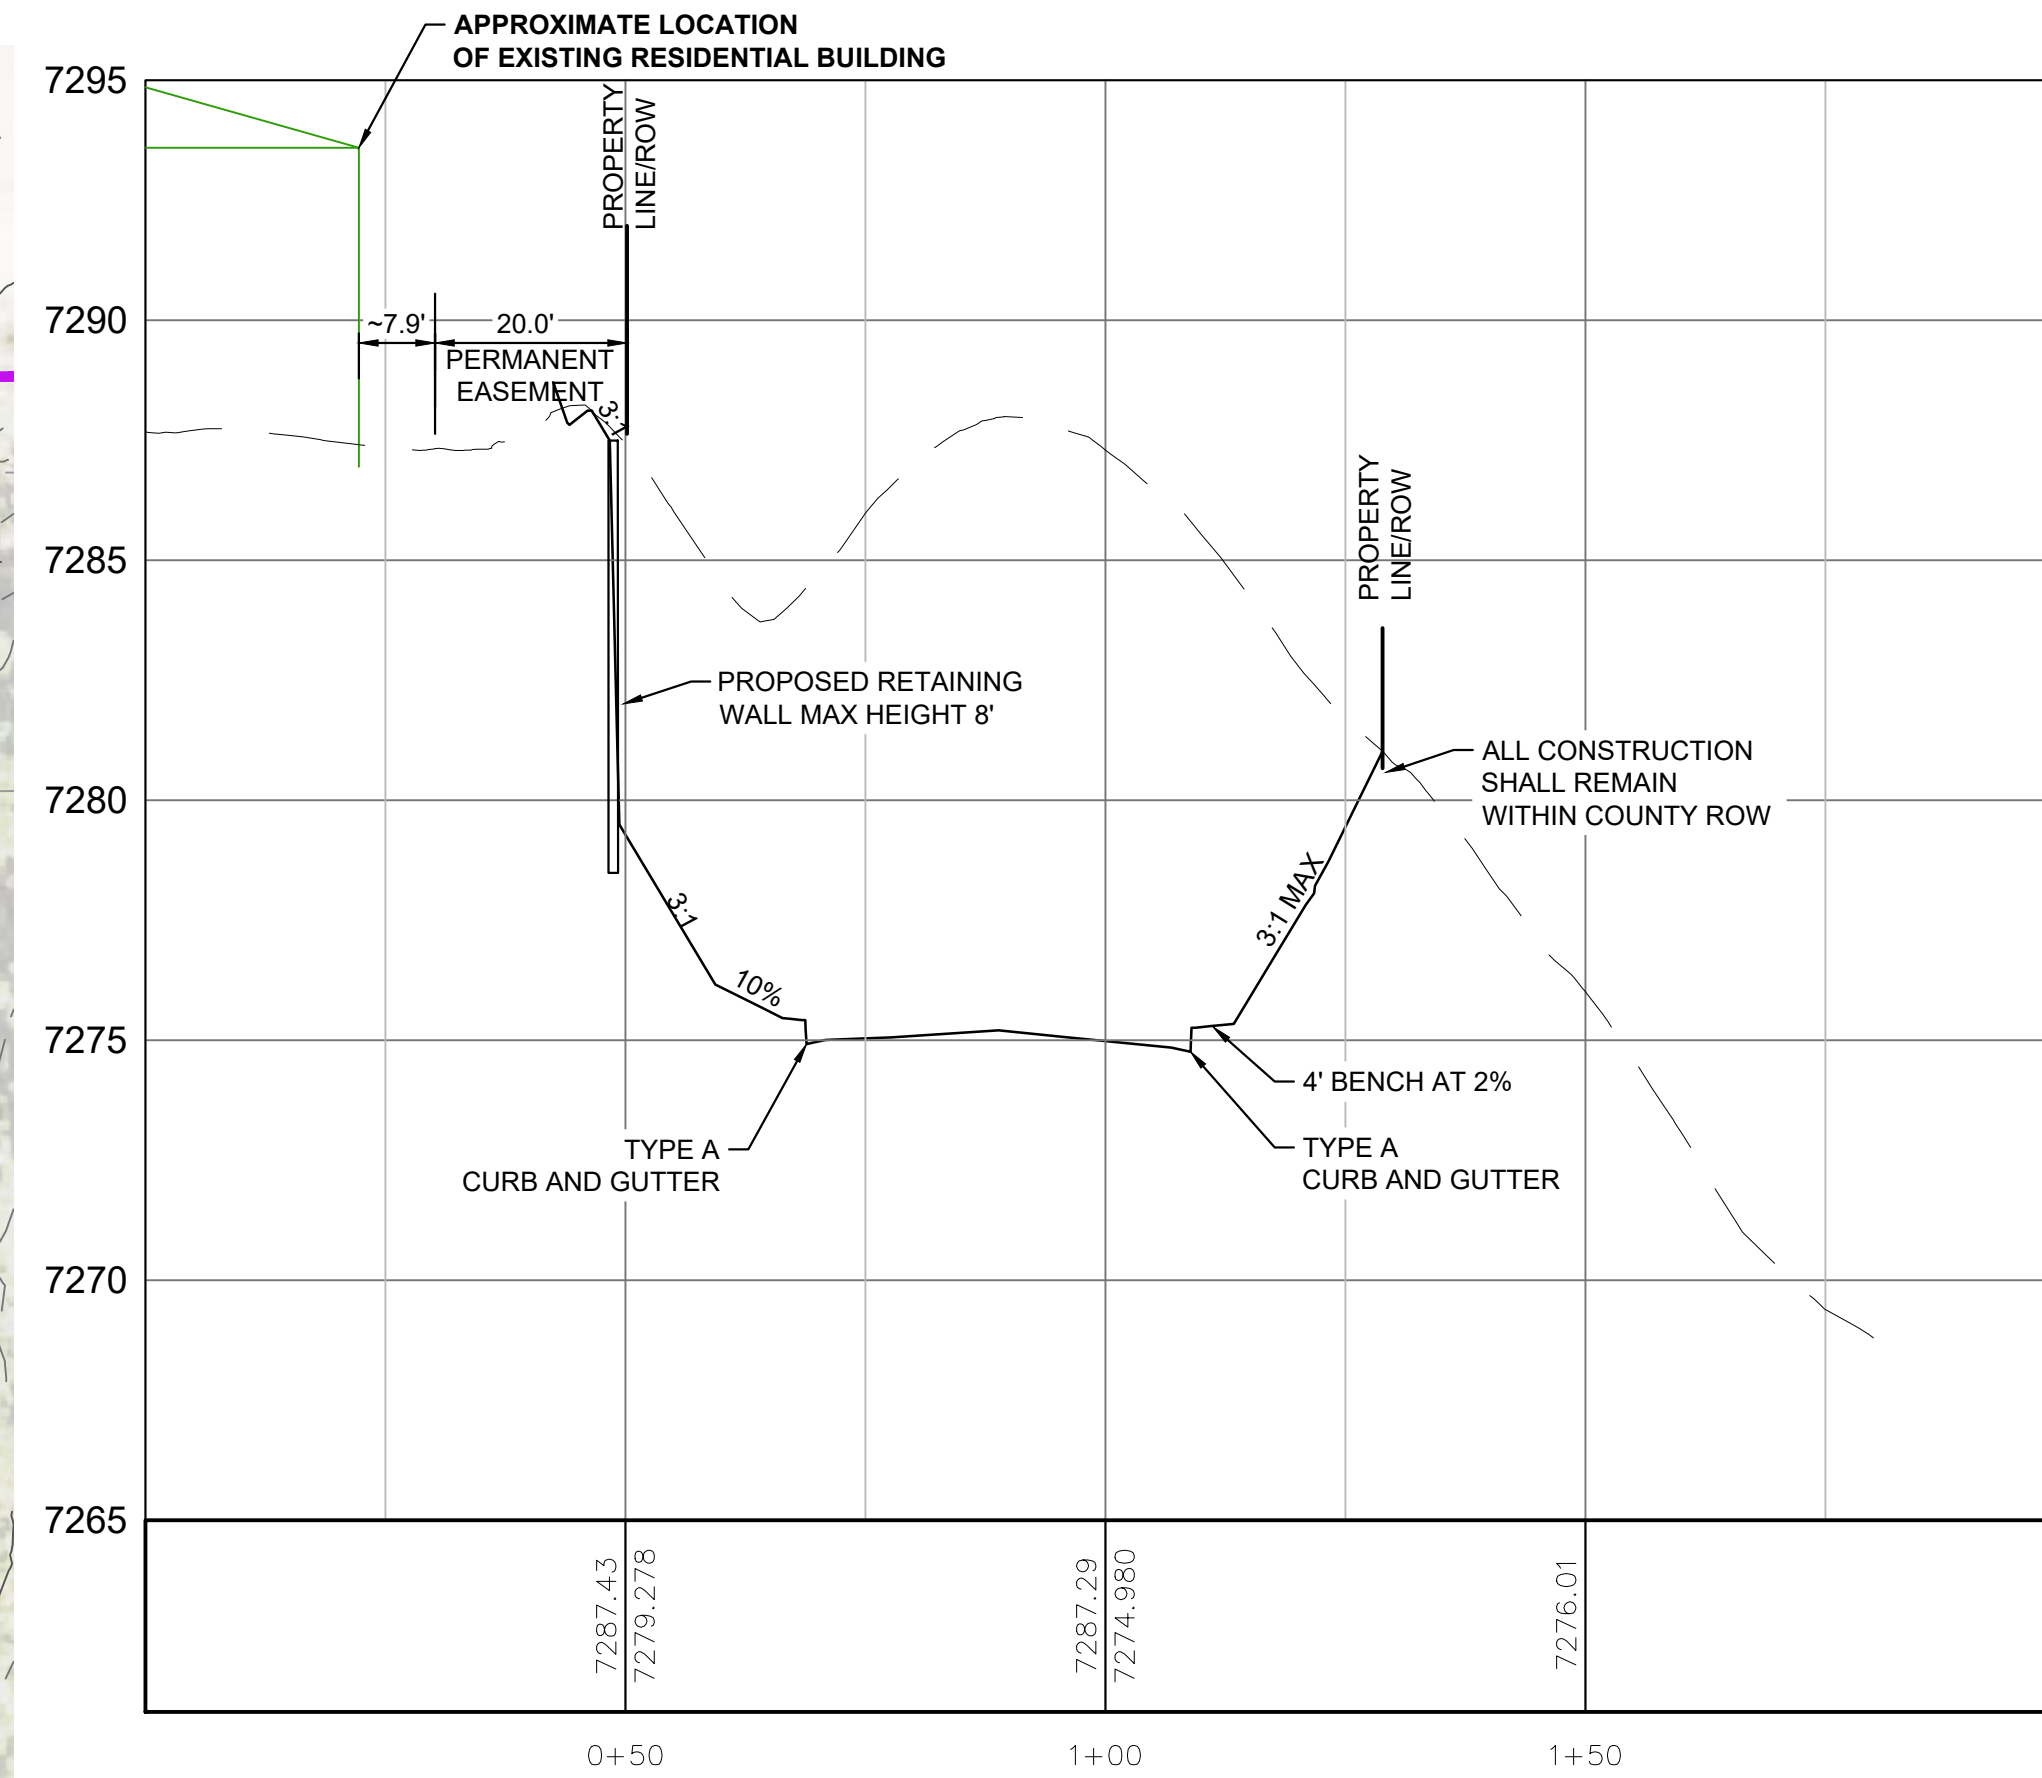

ACCEPTED for FILE
Engineering Review
10/19/2022 2:48:07 PM
dsllaforce
EPC Planning & Community
Development Department
Not For Construction

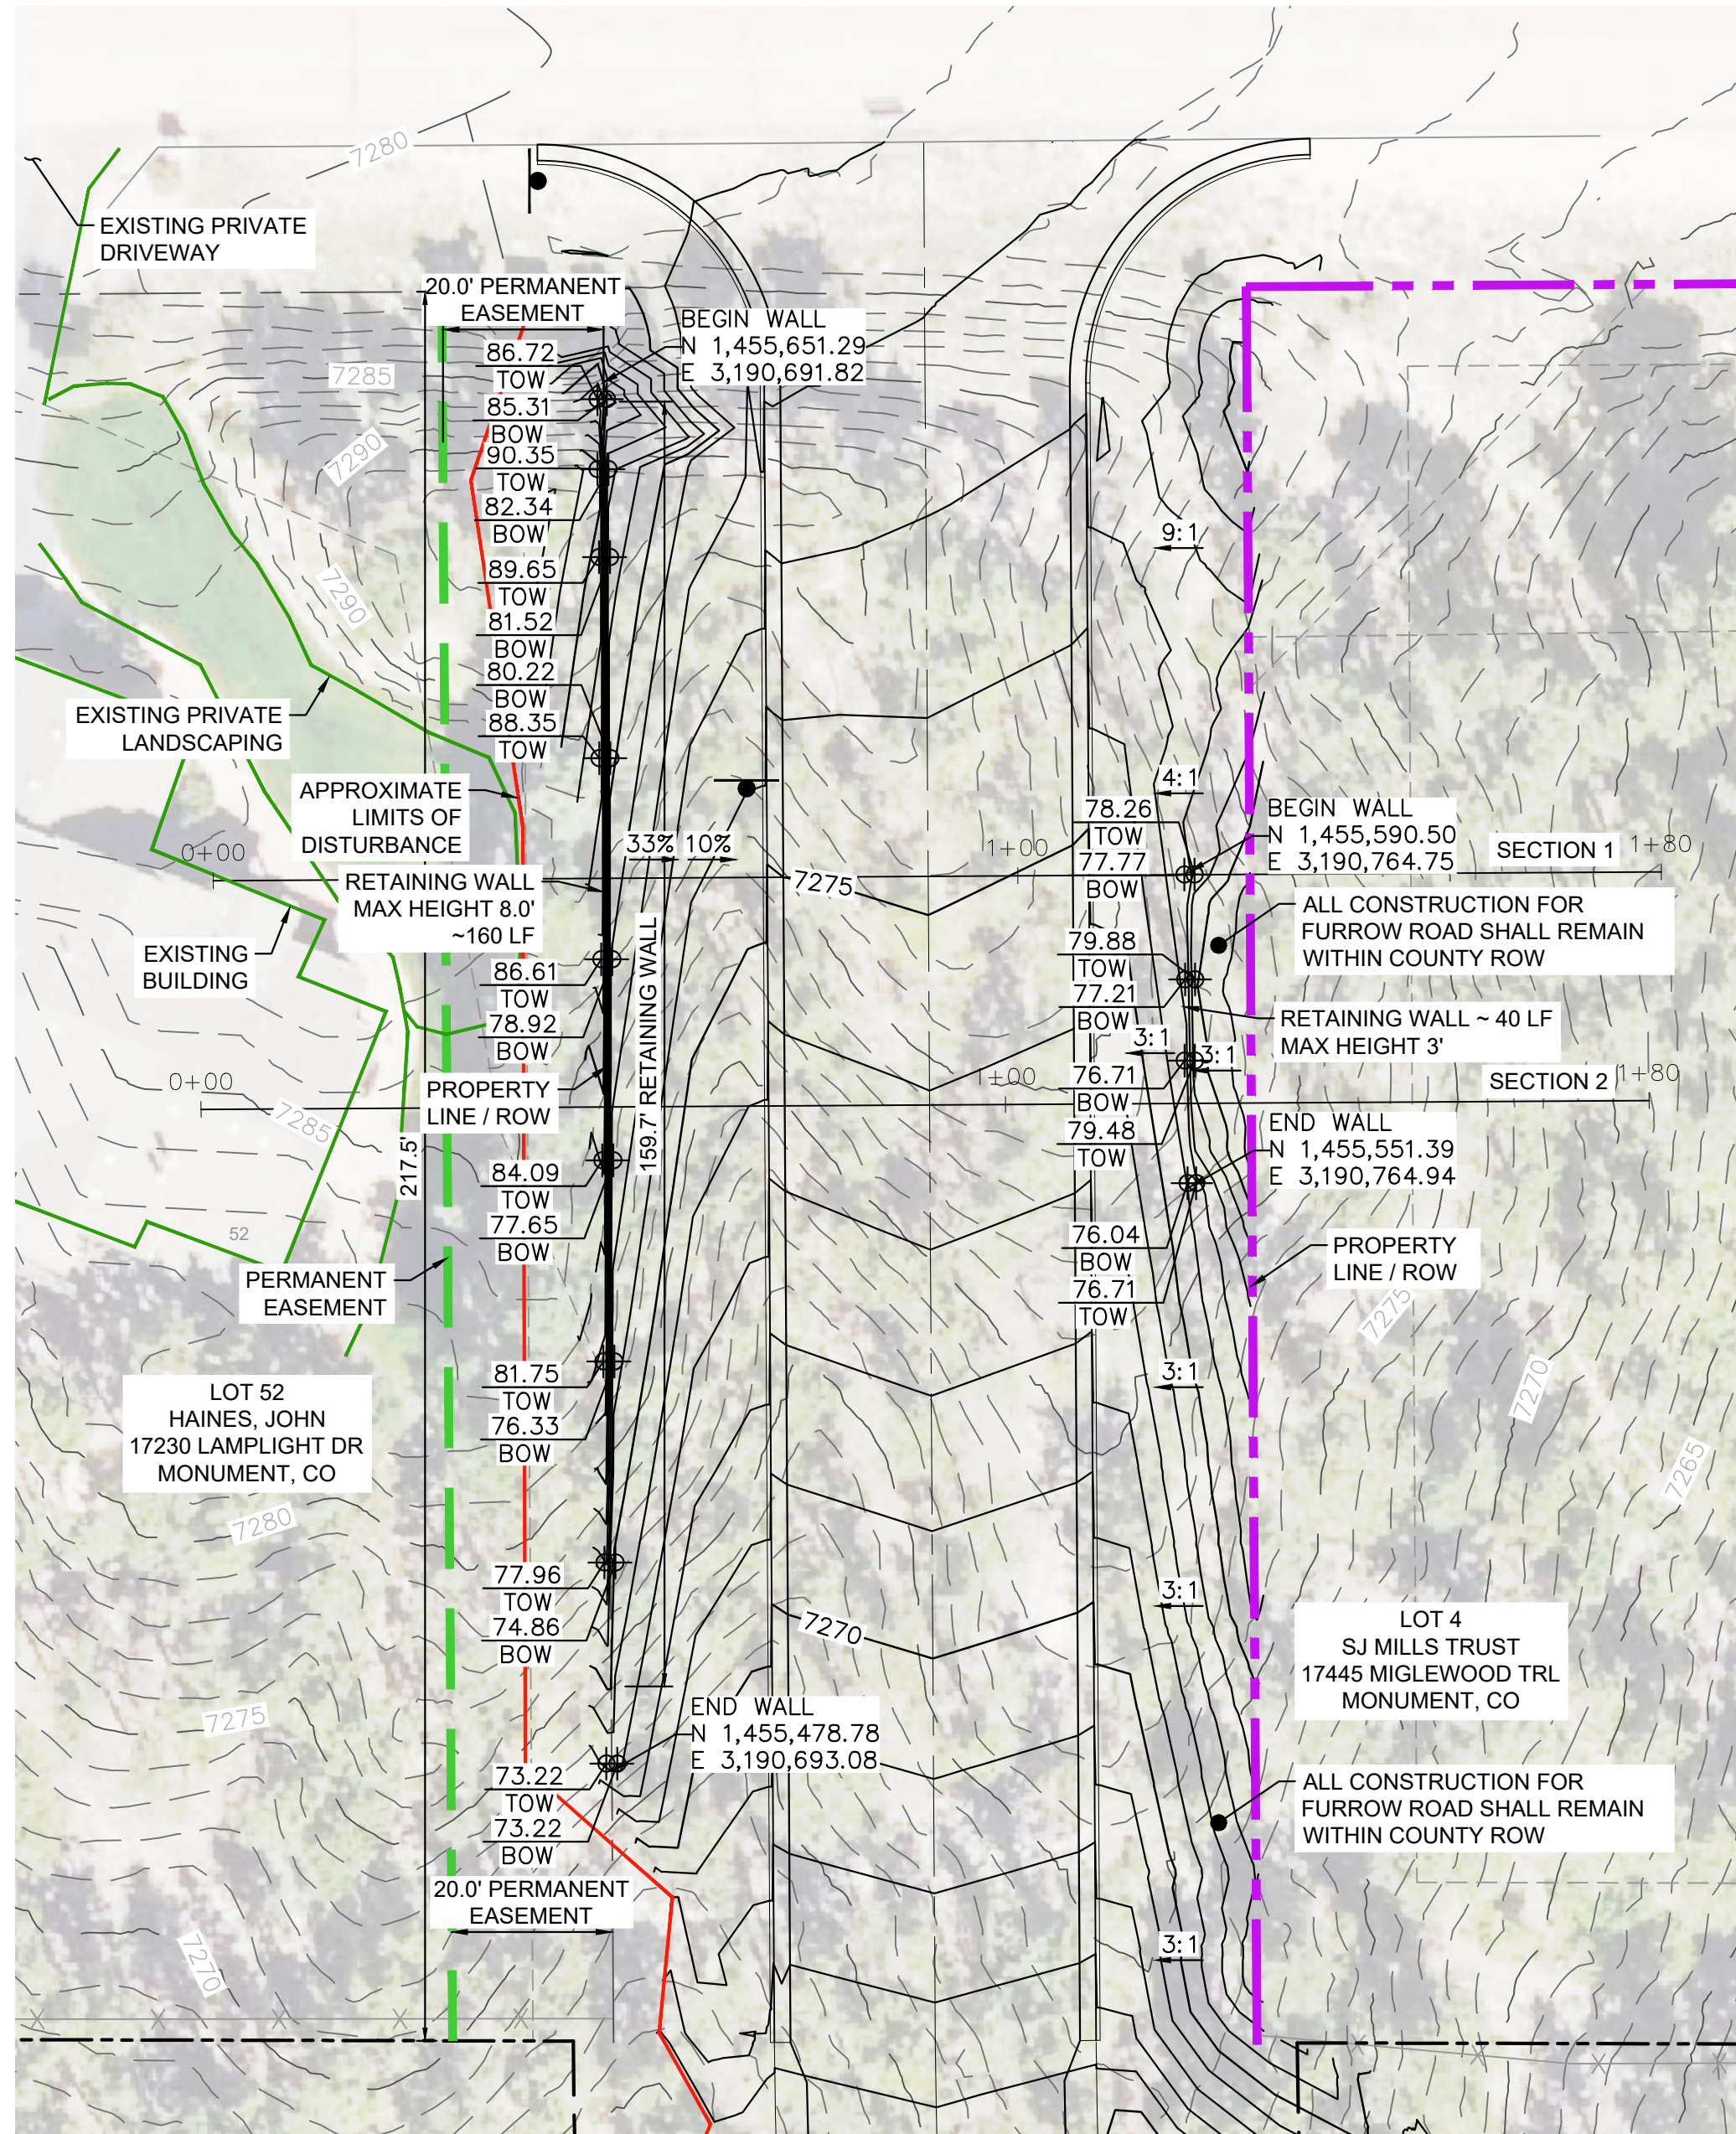