

✓
60

#951

EL PASO COUNTY DEPARTMENT OF HEALTH AND ENVIRONMENT
INDIVIDUAL SEWAGE DISPOSAL SYSTEM INSPECTION FORM

Permit # 01/0000808
Date 7-28-99

P

APPROVED: YES ☒ NO ☐ #4316005011

ENVIRONMENTALIST Larry Schand

Address 5565 Renneberger Rd Owner Deanna Tracey

Legal Description Lot 1 Block 1 Meadowlake Estates #4
Residence ☒, # of bedrooms 3; Commercial ☐; System Installer Murray Galt 68322442

SEPTIC TANK:

Commercial ☒; Noncommercial ☐; L ☐ W ☐ WD ☐
Construction Material Existing pre-cast concrete capacity 1250 gallons.

DISPOSAL FIELD:

Rock Systems:

Trench: depth ☐, width ☐, total length ☐, sq. feet ☐

Bed: depth ☐, length ☐, width ☐, sq. feet ☐

Rock type ☐, depth ☐, under PVC ☐, over PVC ☐

Seepage Pits: # of pits ☐, total # of rings ☐, working depth(s) ☐
size of pit(s) L X W ☐, lining material ☐, total sq. feet ☐

Rockless Systems:

Chamber: Type Bio-diffuser, number of chambers 23, bed ☐, trench ☒
sq. ft./section 15.5, reduction allowed 40%, sq. ft. required ☐
total sq. ft. installed 594, depth of installation 27-29"

Engineer Design Y or N, Designing Engineer ☐


Approval letter provided? Y or N

Well 50 feet from tank (Y) or N 100 feet from leach field (Y) or N

Well installed at time of septic system inspection (Y) or N Public Water ☐

*Approval will be revoked if in the future the well is found to be within 50 feet of the septic tank and/or 100 feet of the disposal field.

NOTES: Pipes SDR 35; 22" risers added to tank

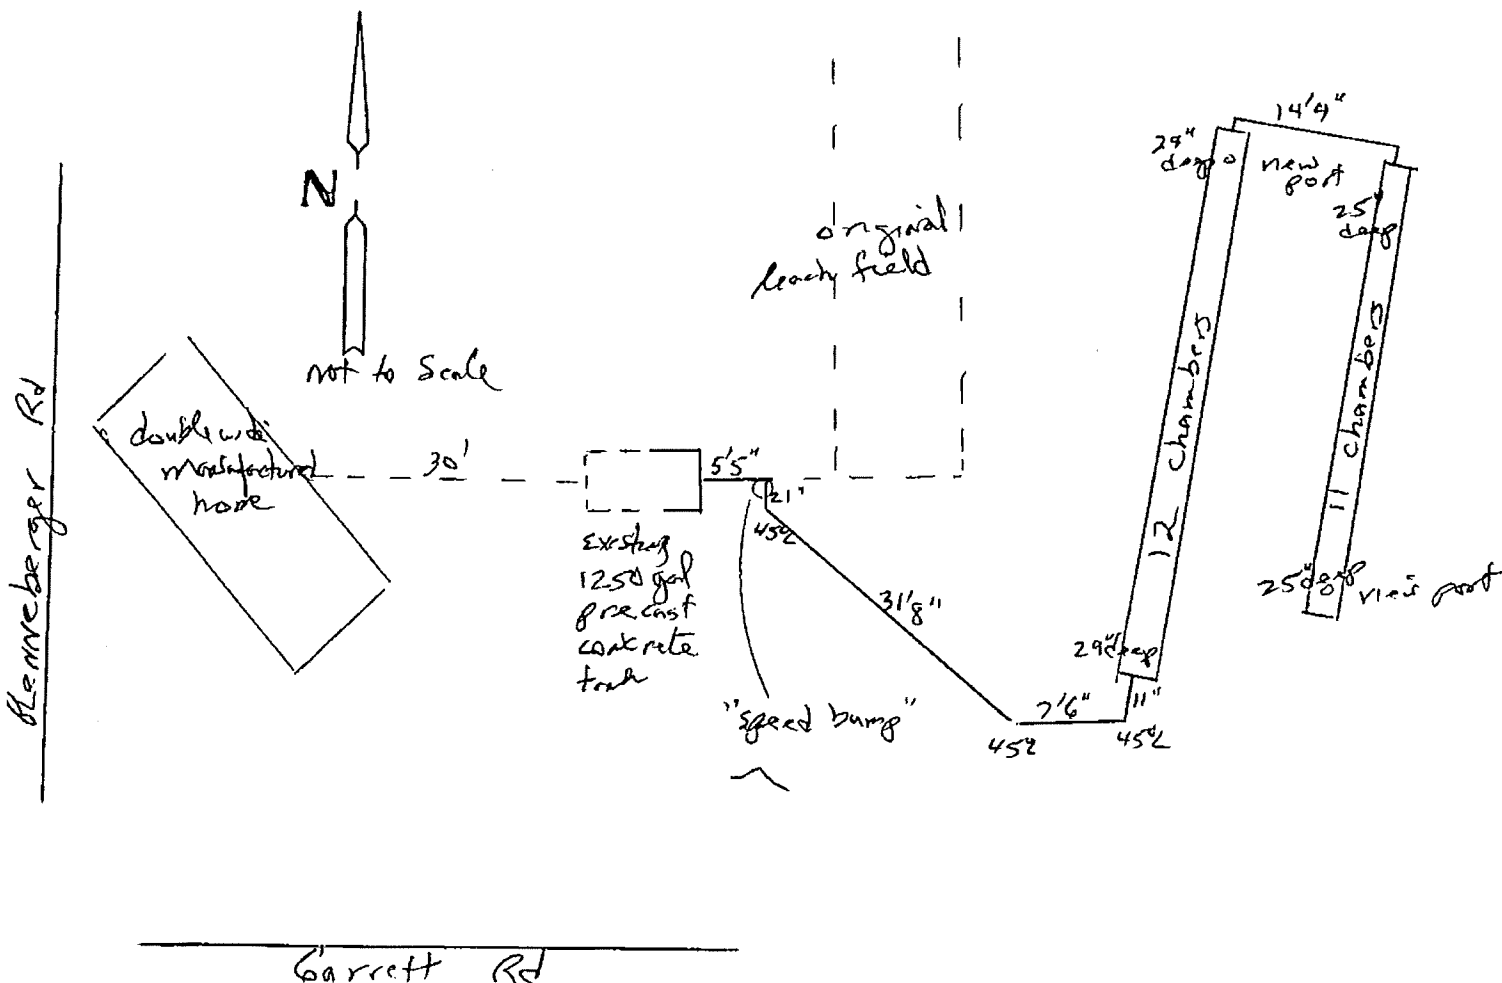

EL PASO COUNTY

DEPARTMENT OF HEALTH AND ENVIRONMENT
301 S Union Blvd, Colorado Springs, Colorado 719-578-3126



INDIVIDUAL SEWAGE DISPOSAL SYSTEM PERMIT

WATER SOURCE: WELL

PERMIT NUMBER: ON0000808

OWNER NAME: DEANNA TRACEY

DATE PERMITTED: 7/21/99

ADDRESS: 5565 RENNEBERGER RD

CITY, STATE, ZIP: PEYTON 80831

PHONE NUMBER: 7196833162

INSTALLED BY: MURRAY CONSTRUCTION COMPANY

This permit is issued in accordance with 25-10-107 Colorado Revised Statutes. PERMIT EXPIRES upon completion-installation of sewage-disposal system or at the end of twelve (12) months from date of issue- whichever occurs first-(unless work is in progress). This permit is revokable if all stated requirements are not met.

Sewage disposal system to be installed by an El Paso County Licensed System Contractor or the property owner.

THIS PERMIT DOES NOT DENOTE APPROVAL OF ZONING AND ACREAGE REQUIREMENTS.

Kimberly

PERMIT FEE(NON REFUNDABLE) :

New Permit---\$ 300.00

ISDS Repair -\$ 50.00

Voided/Altered permit -\$ 25.00

7/19/99 DIRECTOR, EL PASO COUNTY DEPARTMENT OF HEALTH AND ENVIRONMENT

Larry Schaal 575-8638
ENVIRONMENTALIST / PHONE NUMBER

PERMIT EXPIRATION DATE :

Expires twelve months from date of issue

NOTE: LEAVE THE ENTIRE SEWAGE DISPOSAL SYSTEM UNCOVERED FOR FINAL INSPECTION, 48 HOUR ADVANCE NOTICE REQUIRED.

MINIMUM SEPTIC TANK SIZE: *Existing* 1250 GALLONS

MINIMUM ABSORPTION AREA REQUIRED

Regni SQ FT

PLANNING DEPTMEN



ENUMERATION



FLOOD PLAIN



WASTEWATER



COMMENTS:

SEPTIC NOTES

OWNER PROPOSES TO ADD 23 CHAMBERS TO EXISTING SYSTEM. MOW OVER EXISTING FIELD.

HISTORY - PERMIT 951 DATED 9-17-80 1250 GAL 420 SQ FT

The Health Office shall assume no responsibility in case of failure or inadequacy of a sewage-disposal system, beyond consulting in good faith with the property owner or representative. Free access to the property shall be authorized at reasonable time for the purpose of making such inspections as are necessary to determine compliance with requirements of this law.