
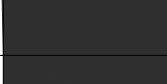
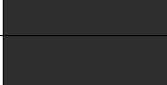
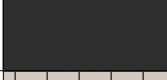



EXTERIOR FINISH SCHEDULE		
NOTE: SEALANT COLORS: MATCH COLOR OF ADJACENT MATERIAL BEING SEALED - WHEN 2 OR MORE COLORS ARE ADJACENT, MATCH LIGHTER-COLORED MATERIAL.		
FINISH	MATERIAL	PATTERN
EIFS-1	DRYVIT EIFS - "104 DOVER SKY"	
FC-1	FIBER CEMENT PANEL NICHIIHA VINTAGE WOOD - "CEDAR"	
MT-1	CORRUGATED METAL - "BURNISHED SLATE"	
MT-2	PRE-FINISHED METAL COPING & COMPRESSION EDGE - "COAL BLACK"	
MT-3	MAPES PRE-FINISHED ALUMINUM CANOPY - "MATTE BLACK"	
S-1	KAWNEER ALUMINUM STOREFRONT FRAMING - "#29 BLACK"	
P-1	PAINT - SW6072 - "VERSATILE GRAY"	
P-3	PAINT - SW 6258 - "TRICORN BLACK"	
CMU-1	TEXAS BUILDING PRODUCTS 8" INTEGRALLY-COLORED CMU - "COMAL"	

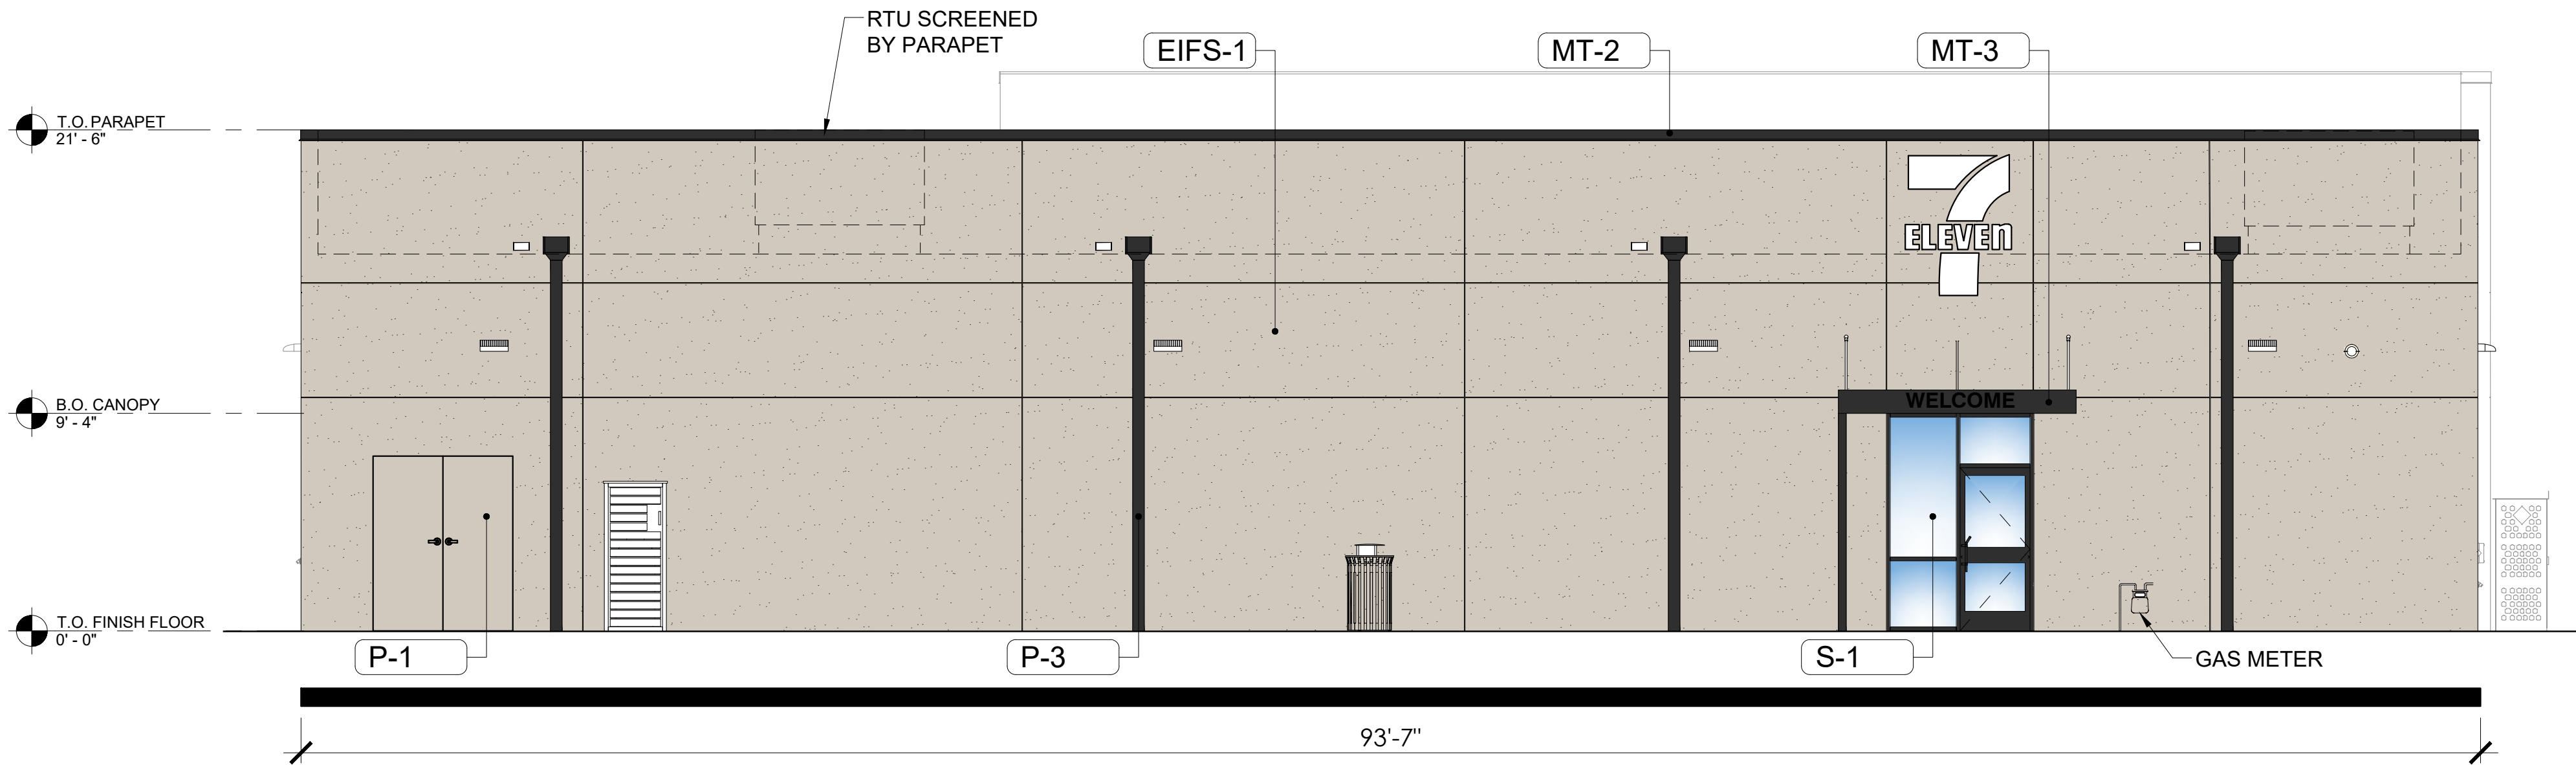


4 ELEVATION - REAR (WEST)
3/16" = 1'-0"

NOTE: CSU FIELD ENGINEER TO DETERMINE FINAL GAS METER AND SERVICE LINE LOCATIONS. CONTACT FIELD ENGINEERING AT 719-668-4985 (GAS) WITH QUESTIONS.


NOTE: GAS METERS MUST BE A MINIMUM OF 3-FOOT FROM DOORS, OPERABLE WINDOWS, OR ANY VENTS OR OPENINGS IN WALLS.

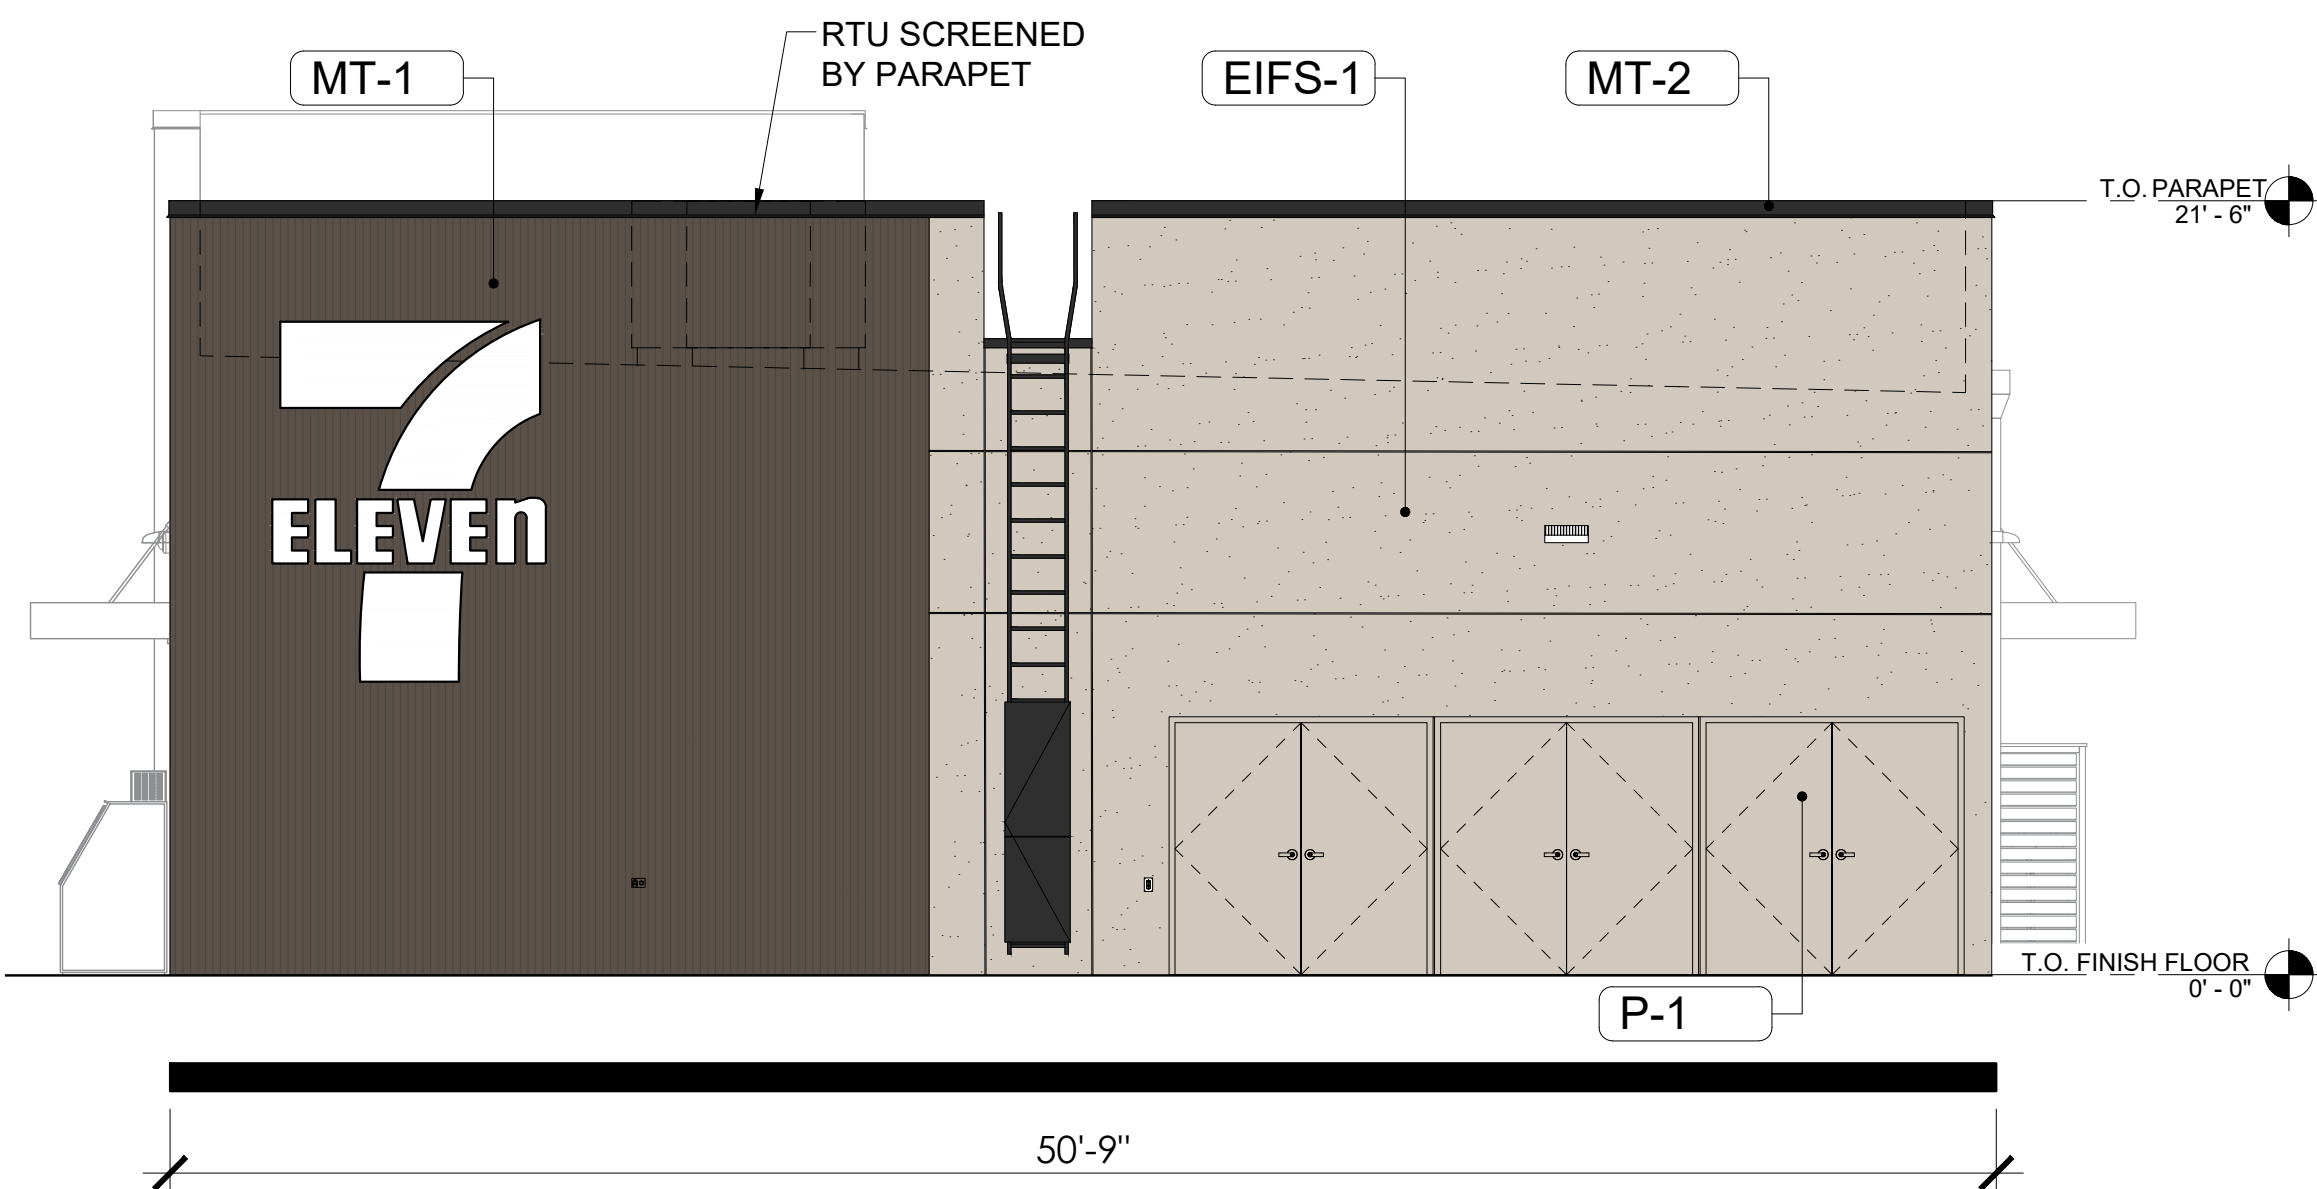

3 ELEVATION - RIGHT (NORTH)
3/16" = 1'-0"





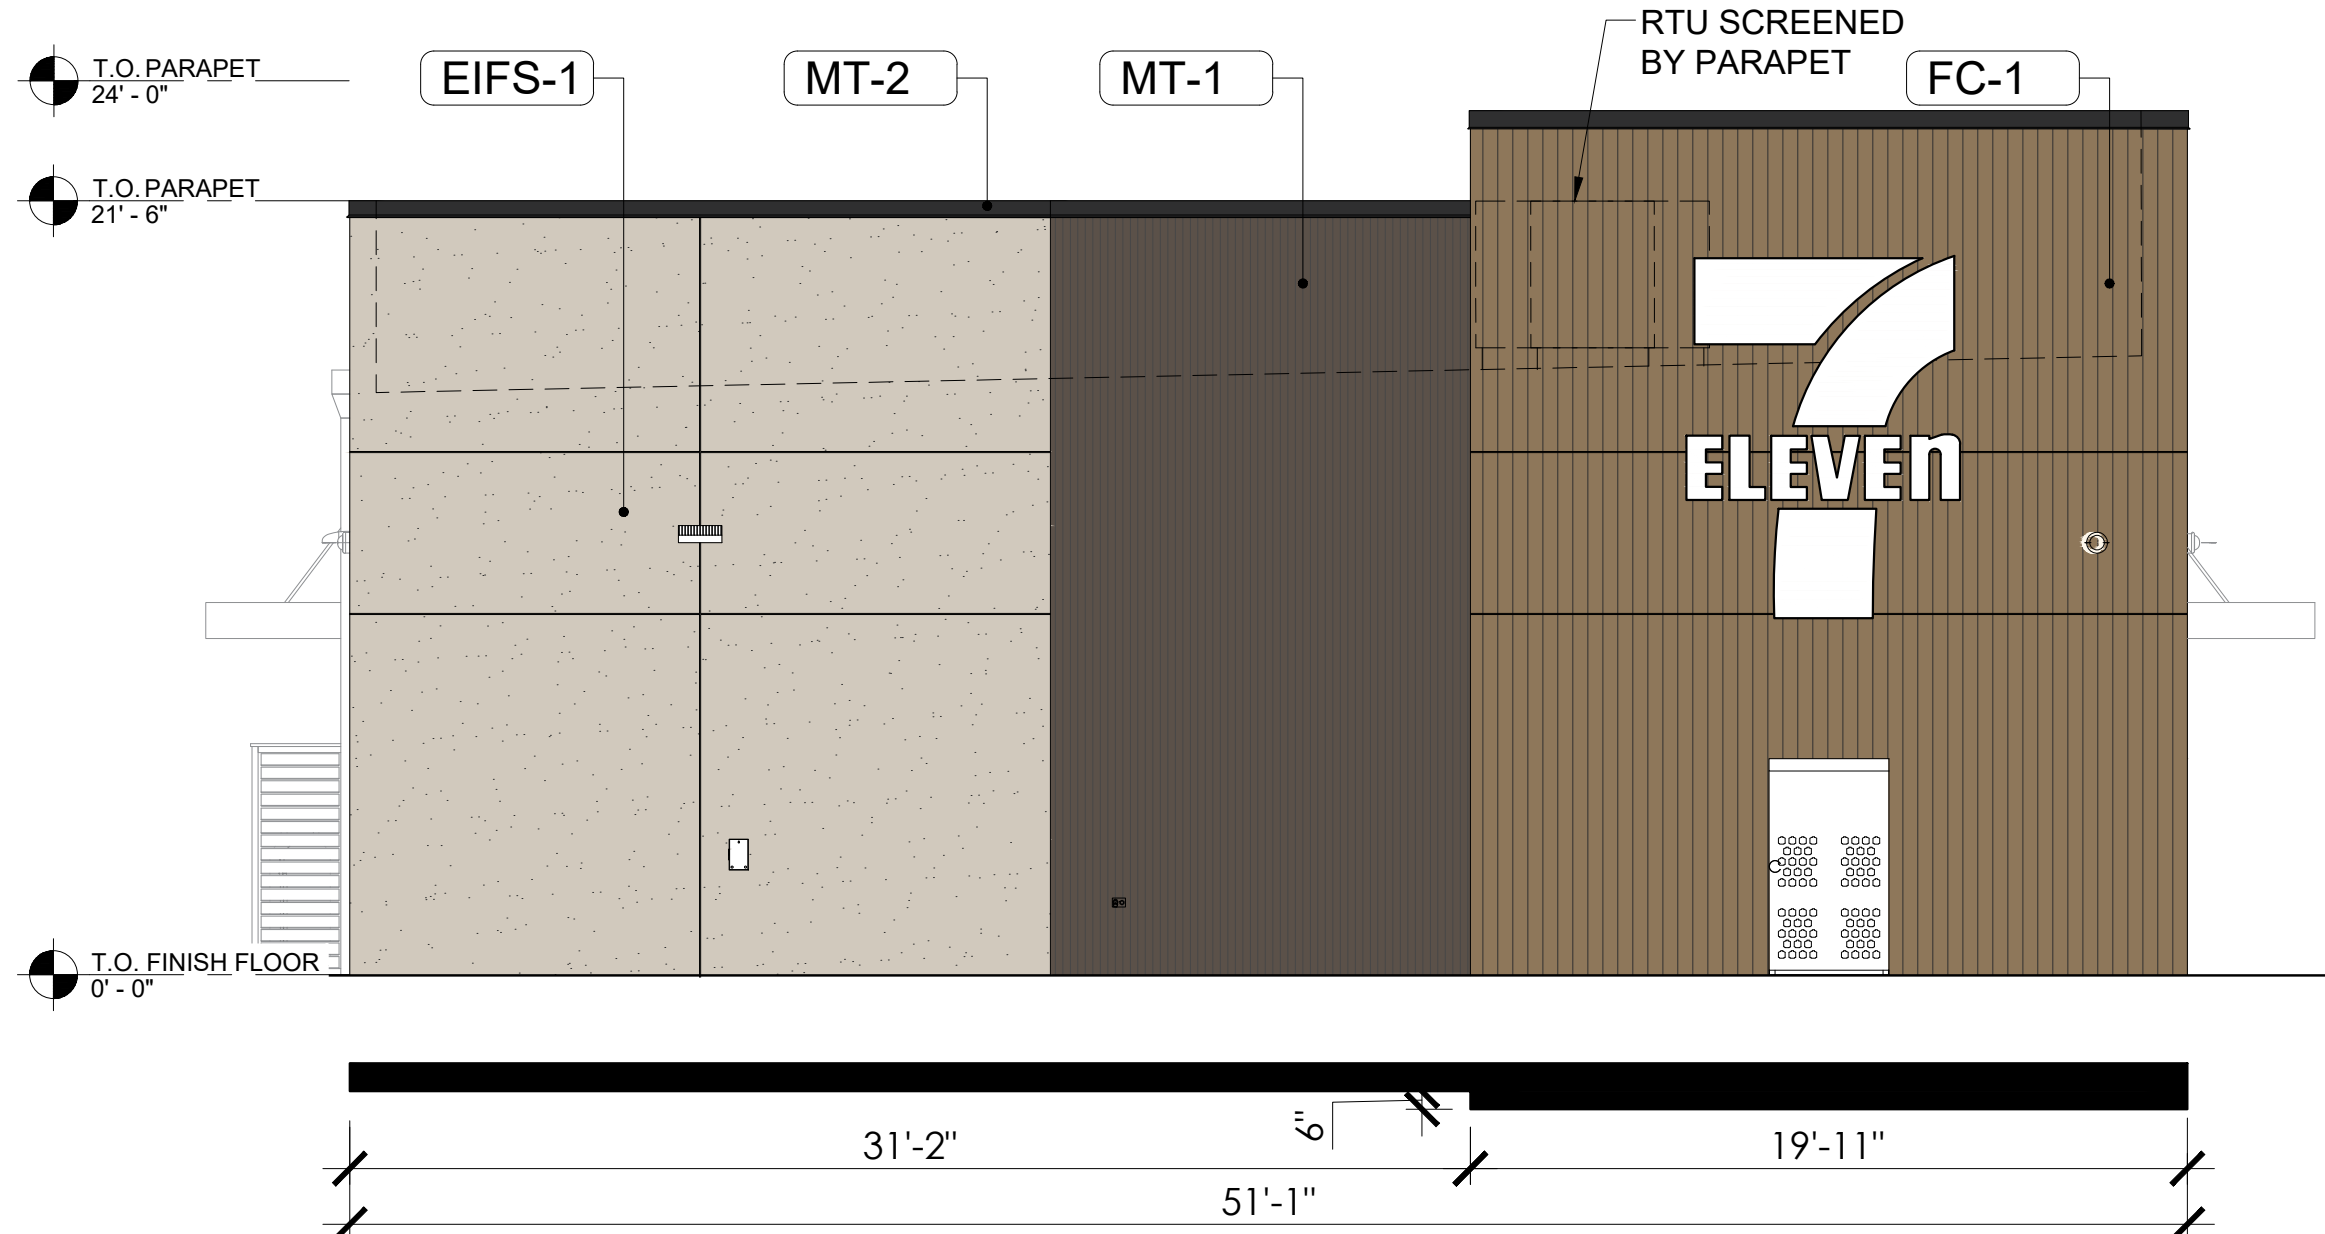



2 ELEVATION - LEFT (SOUTH)
3/16" = 1'-0"

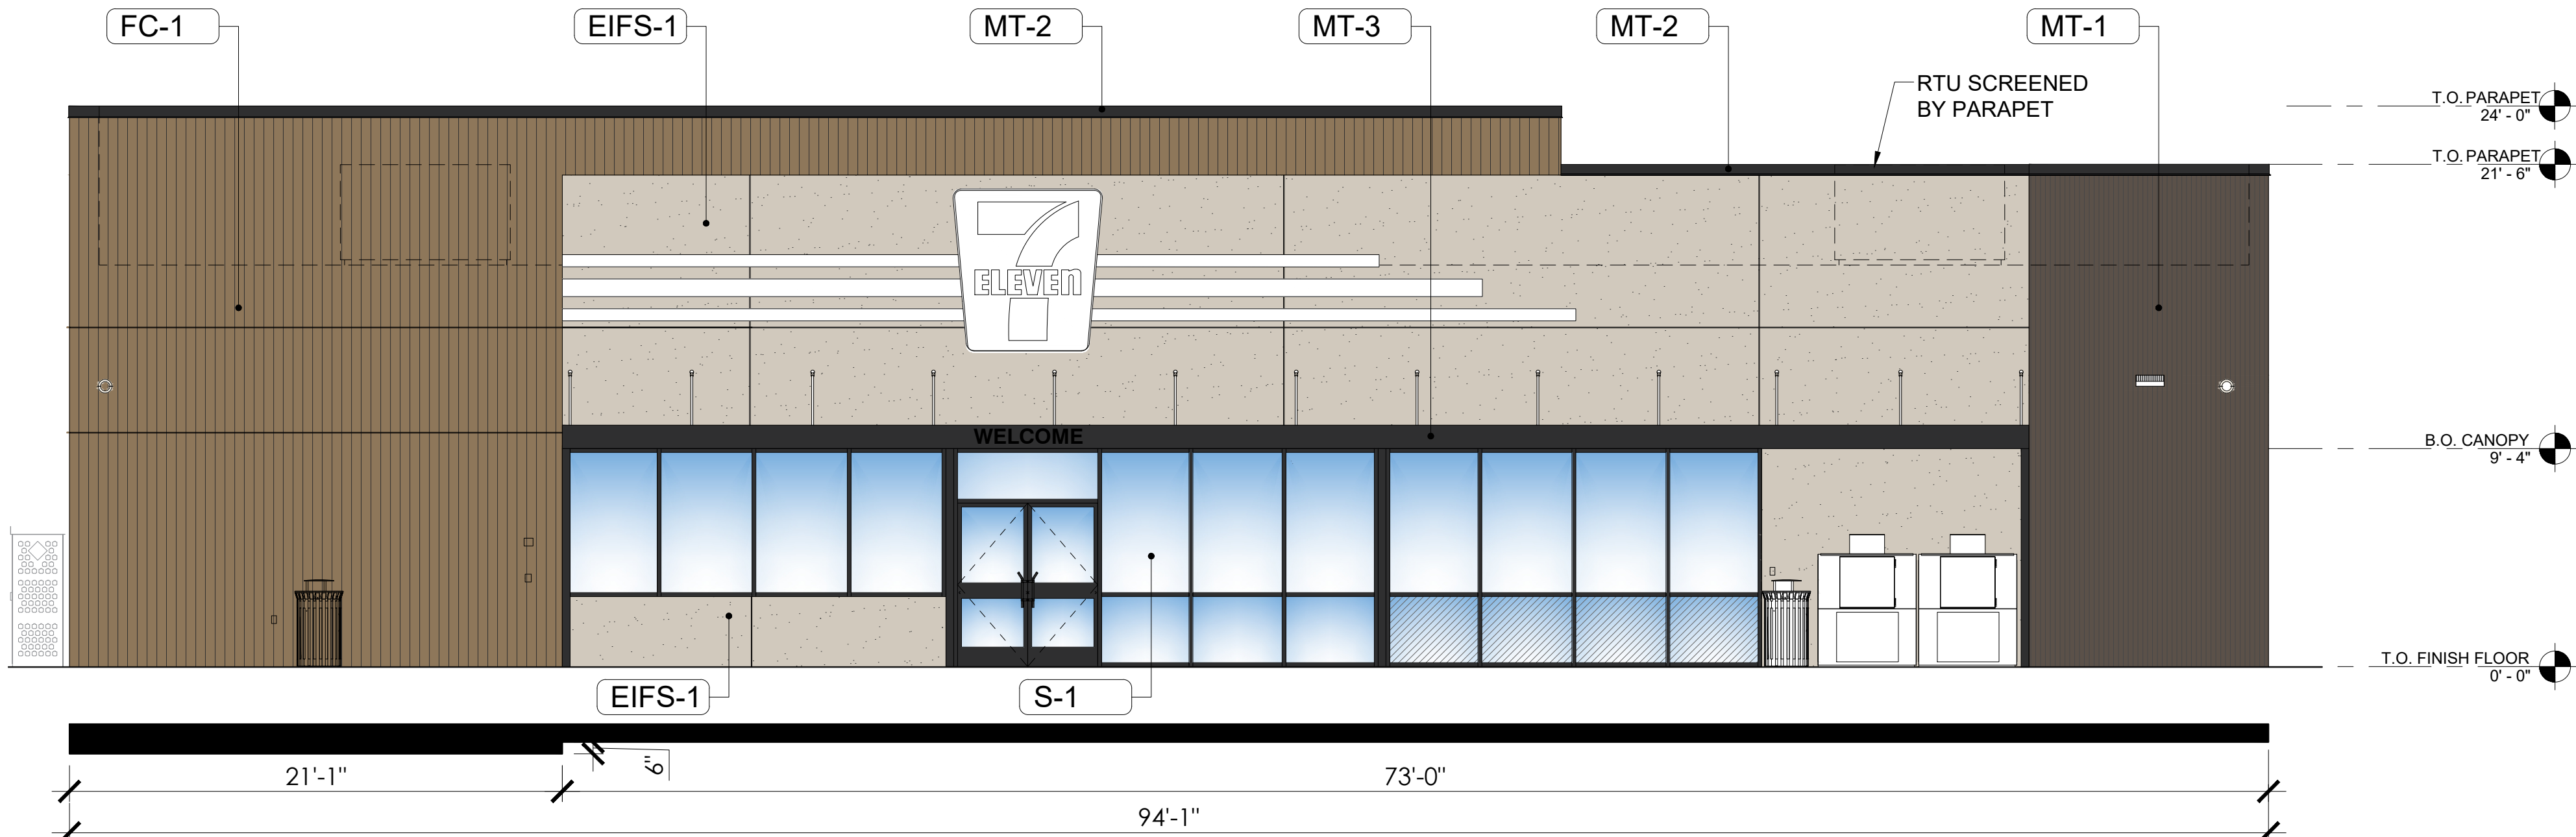


1 ELEVATION - FRONT (EAST)
3/16" = 1'-0"

7-ELEVEN, INC. 3200 HACKBERRY ROAD, IRVING, TX 75063 7-ELEVEN #42975 BRADLEY ROAD & LEGACY DRIVE COLORADO SPRINGS, CO 80249	7-ELEVEN	THE DIMENSION GROUP ARCHITECTS ENGINEERS AND PLANNERS 10725 SADDLE RIDGE, DALLAS, TEXAS 75248 TEL: 214-343-8800 FAX: 214-343-8801	Job#: C25-062 Scale: AS NOTED Date: Drawn By: Checked By:	Documents prepared by The Dimension Group are for the specific project and site only. Any use of these documents for other projects, by owner or any other party, without the written consent of The Dimension Group is done at the user's own risk. The Dimension Group shall not be held responsible for any errors or omissions specifically intended. User will hold The Dimension Group harmless from all claims and losses.	PRELIMINARY DRAWINGS DESIGN DEVELOPMENT NOT FOR CONSTRUCTION	06.24.2026	SHEET: 9350 GEN2 WOOD
---	----------	--	---	---	--	------------	--------------------------

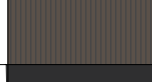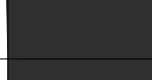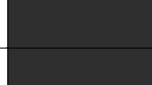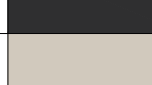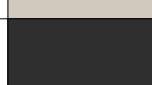
EXTERIOR FINISH SCHEDULE		
NOTE: SEALANT COLORS: MATCH COLOR OF ADJACENT MATERIAL BEING SEALED - WHEN 2 OR MORE COLORS ARE ADJACENT, MATCH LIGHTER-COLORED MATERIAL.		
FINISH	MATERIAL	PATTERN
EIFS-1	DRYVIT EIFS - "104 DOVER SKY"	
FC-1	FIBER CEMENT PANEL NICHIIHA VINTAGE WOOD - "CEDAR"	
MT-1	CORRUGATED METAL - "BURNISHED SLATE"	
MT-2	PRE-FINISHED METAL COPING & COMPRESSION EDGE - "COAL BLACK"	
MT-3	MAPES PRE-FINISHED ALUMINUM CANOPY - "MATTE BLACK"	
S-1	KAWNEER ALUMINUM STOREFRONT FRAMING - "#29 BLACK"	
P-1	PAINT - SW6072 - "VERSATILE GRAY"	
P-3	PAINT - SW 6258 - "TRICORN BLACK"	
CMU-1	TEXAS BUILDING PRODUCTS 8" INTEGRALLY-COLORED CMU - "COMAL"	

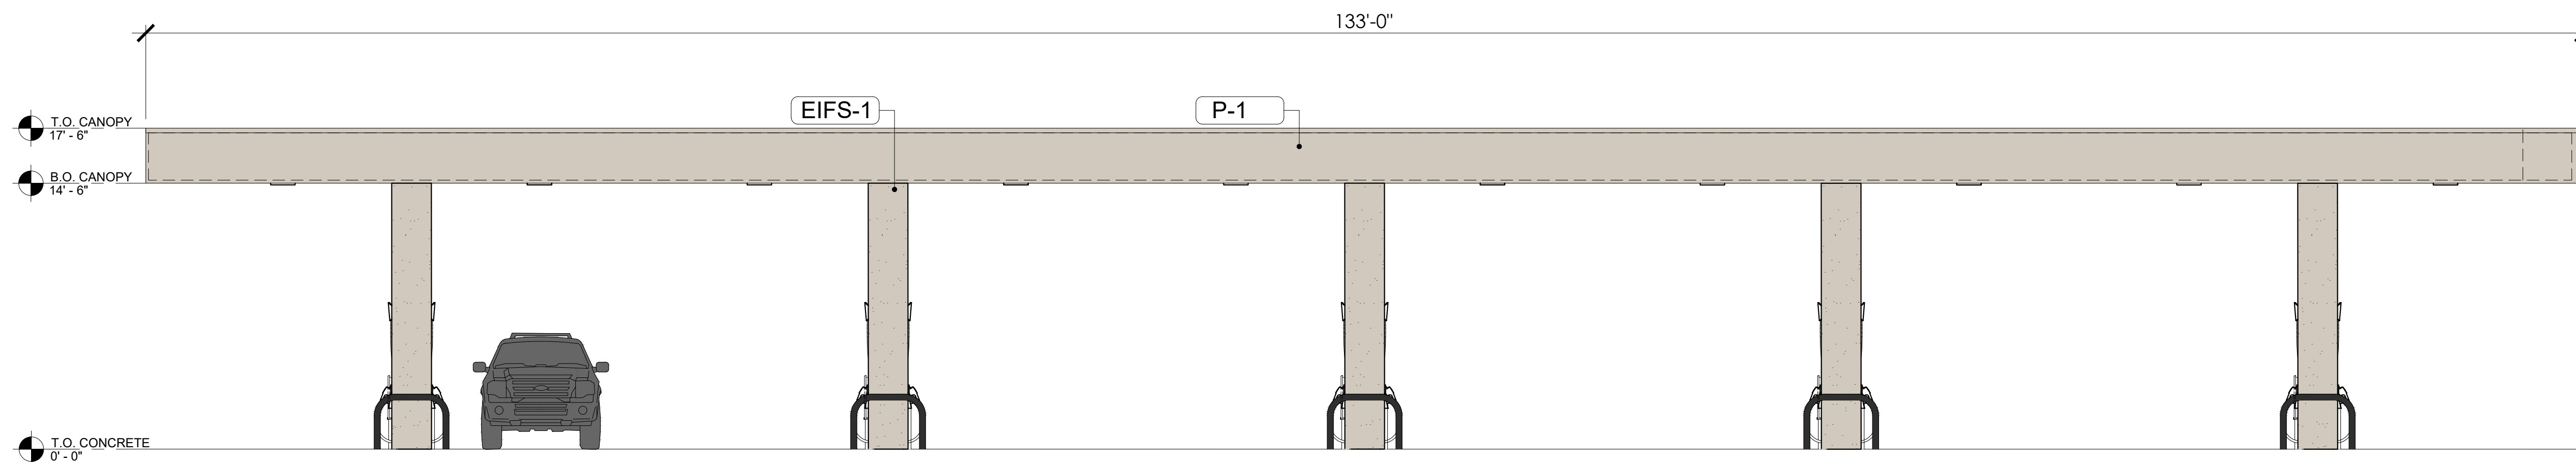


5 5 STACK FUEL CANOPY - FRONT
3/16" = 1'-0"

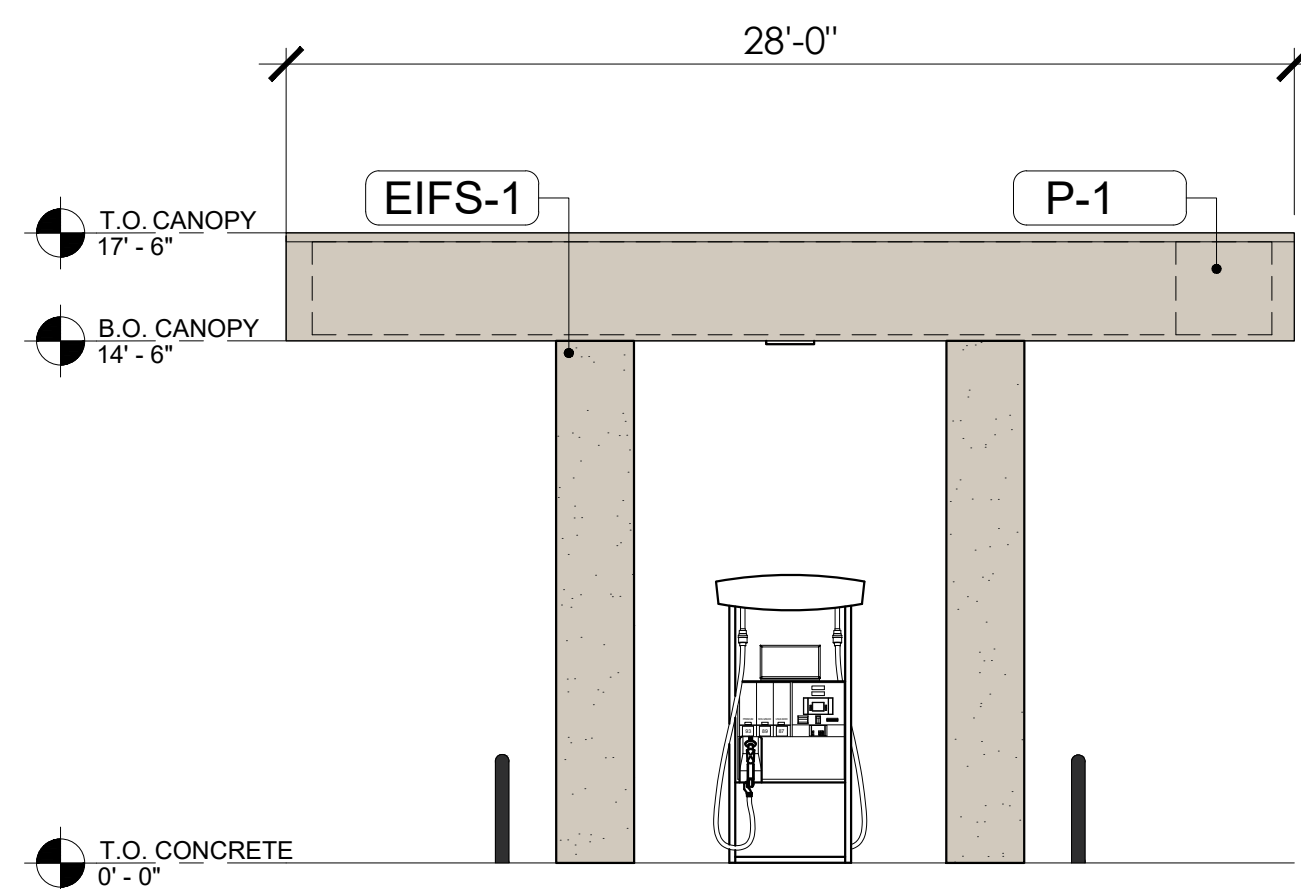


4 5 STACK FUEL CANOPY - SIDE
3/16" = 1'-0"

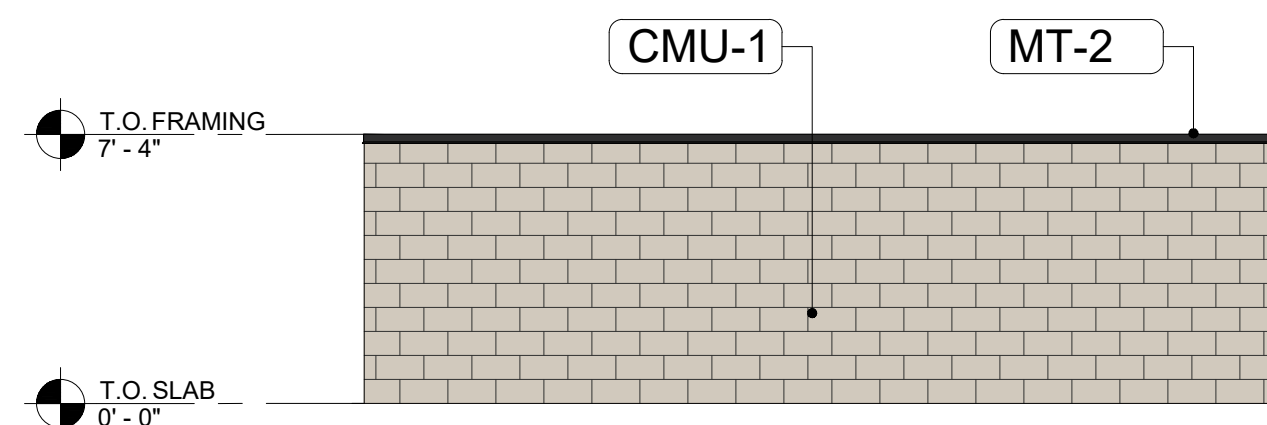

3 DUMPSTER ENCL. ELEVATION - REAR
3/16" = 1'-0"

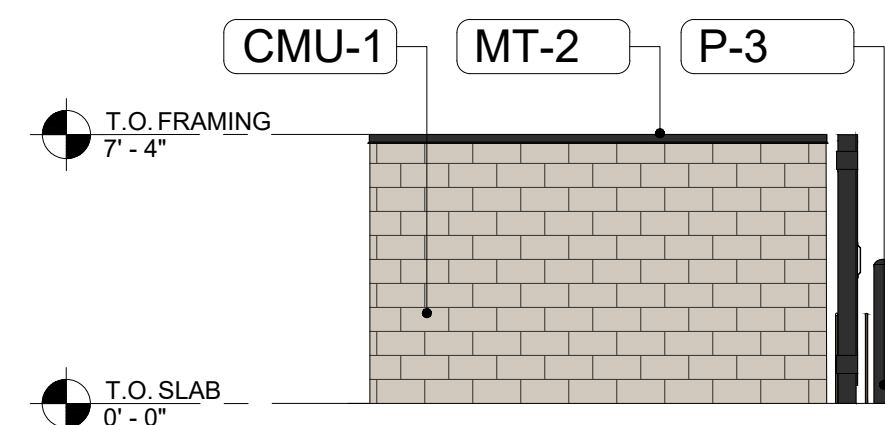



2 DUMPSTER ENCL. ELEVATION - SIDE
3/16" = 1'-0"

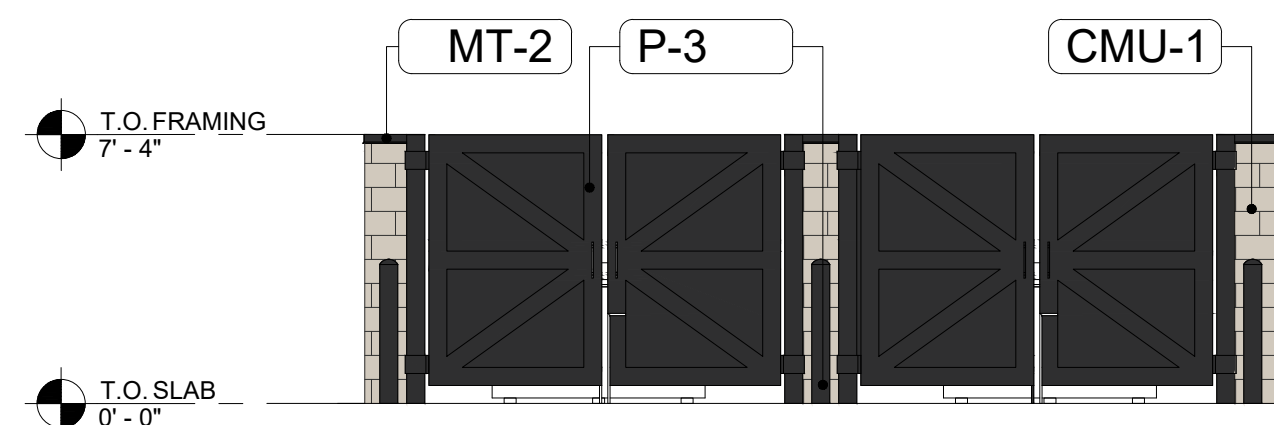


1 DUMPSTER ENCL. ELEVATION - FRONT
3/16" = 1'-0"

[illegible]

7-ELEVEN, INC. 3200 HACKBERRY ROAD, IRVING, TX 75063	7-ELEVEN #42975 BRADELY ROAD & LEGACY DRIVE COLORADO SPRINGS, CO 80249
---	--

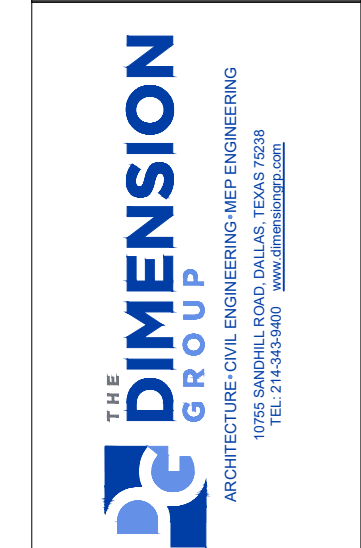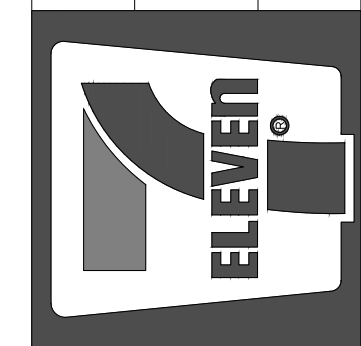

Documents prepared by The Dimension Group are to be used only for the specific project for which they are prepared and are not to be used on any other projects by owner or any other party, without the expressed, written consent of The Dimension Group. This document is done at users own risk. The Dimension Group makes no specific intended, user will hold the Dimension Group harmless from all claims and losses.	Job#: C25-062
	Scale: AS NOTED
	Date:
	Drawn By:
	Checked By:

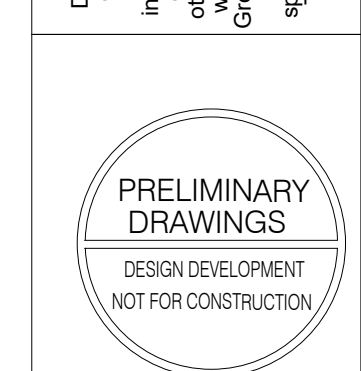

06.24.2026
SHEET:

	9350 GEN2 WOOD