


PRELIMINARY
NOT FOR BIDDING
NOT FOR CONSTRUCTION

COPYRIGHT
THESE PLANS ARE AN INSTRUMENT OF SERVICE
AND ARE THE PROPERTY OF GALLOWAY, AND MAY
NOT BE DUPLICATED, DISCLOSED, OR
REPRODUCED WITHOUT THE WRITTEN CONSENT
OF GALLOWAY. COPYRIGHTS AND INFRINGEMENTS
WILL BE ENFORCED AND PROSECUTED.

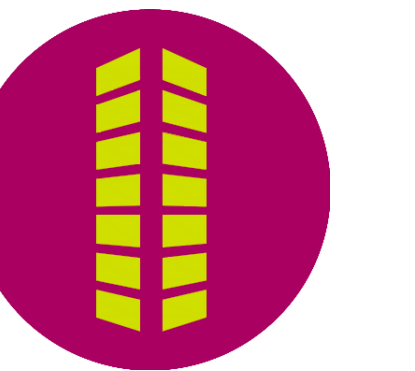

**SITE DEVELOPMENT PLAN
CONSTITUTION STORAGE**

Johnson Development Associates

6855 Constitution Avenue
Colorado Springs, CO 80915


[illegible]

CONCEPT ELEVATIONS


A2.1
Sheet 8 of 20

EXTERIOR MATERIAL LEGEND


LABEL	MATERIAL	COLOR
MP-1	CORRUGATED METAL PANEL	TBD [COLOR MATCH TO IRON ORE (SHERWIN WILLIAMS 7069)]
MP-2	COMPOSITE METAL PANEL	SILVERSMITH
EIFS-1	EXTERIOR INSULATION AND FINISH SYSTEM FINE FINISH WITH 5/8" REVEALS	WASABI
EIFS-2	EXTERIOR INSULATION AND FINISH SYSTEM FINE FINISH WITH 5/8" REVEALS	ARGOS (SHERWIN WILLIAMS 7065)
EIFS-3	EXTERIOR INSULATION AND FINISH SYSTEM FINE FINISH WITH 5/8" REVEALS	NEBULOUS WHITE (SHERWIN WILLIAMS 7063)
CMU-1	SPLIT FACE CMU	CITYSCAPE (SHERWIN WILLIAMS 7067)
PC-1	PRECAST CONCRETE SILL	TBD [COLOR MATCH TO IRON ORE (SHERWIN WILLIAMS 7069)]
MA-1	METAL AWNING	IRON ORE (SHERWIN WILLIAMS 7069)
G-1	1" INSULATED GLAZING GLAZING	CLEAR LOW-E
G-2	SPANDREL GLAZING	OPAC-COAT - 300 #03-0770 - WARM GREY
AL-1	ALUMINUM WINDOWS AND ENTRY SYSTEMS	ANODIZED ALUMINUM
PT-1	PAINT	SHERWIN WILLIAMS 7069 - IRON ORE
PT-2	PAINT	WASABI
PT-3	PAINT	SHERWIN WILLIAMS 7067 - CITYSCAPE

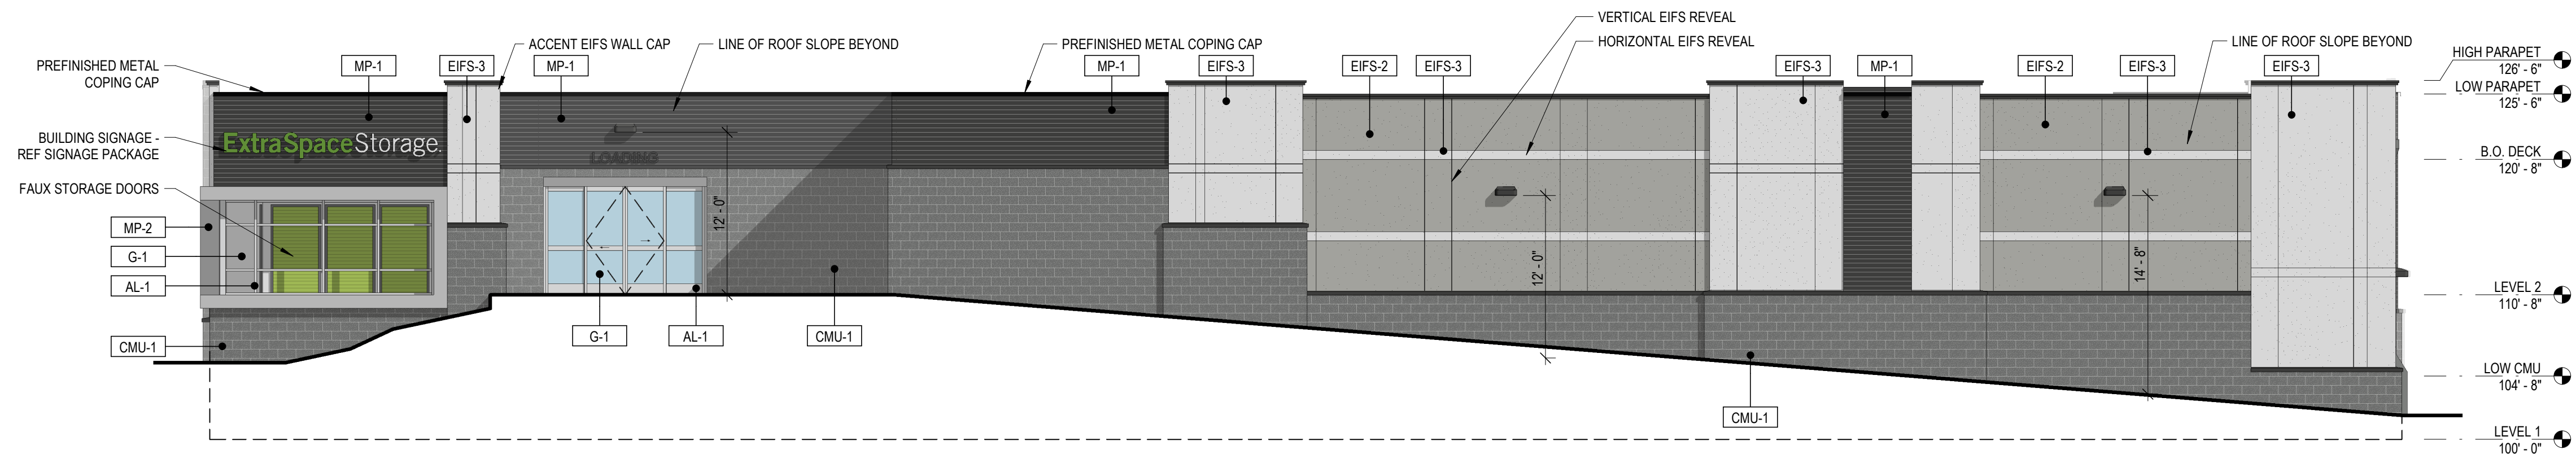


4 PLANNING ELEVATION - WEST
SCALE: 1/8" = 1'-0"

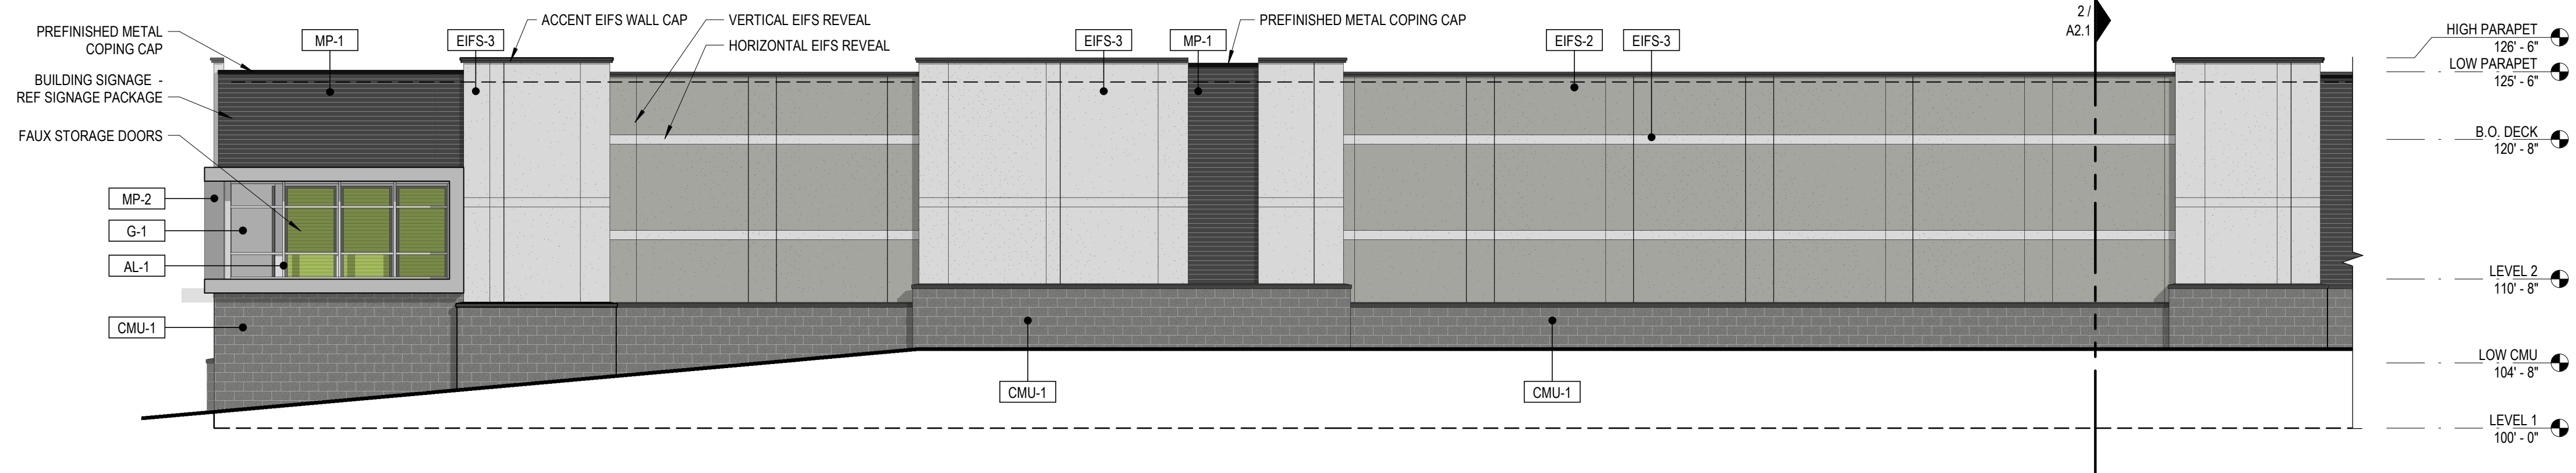

3 PLANNING ELEVATION - NORTH (PART 2 OF 2)
SCALE: 1/8" = 1'-0"

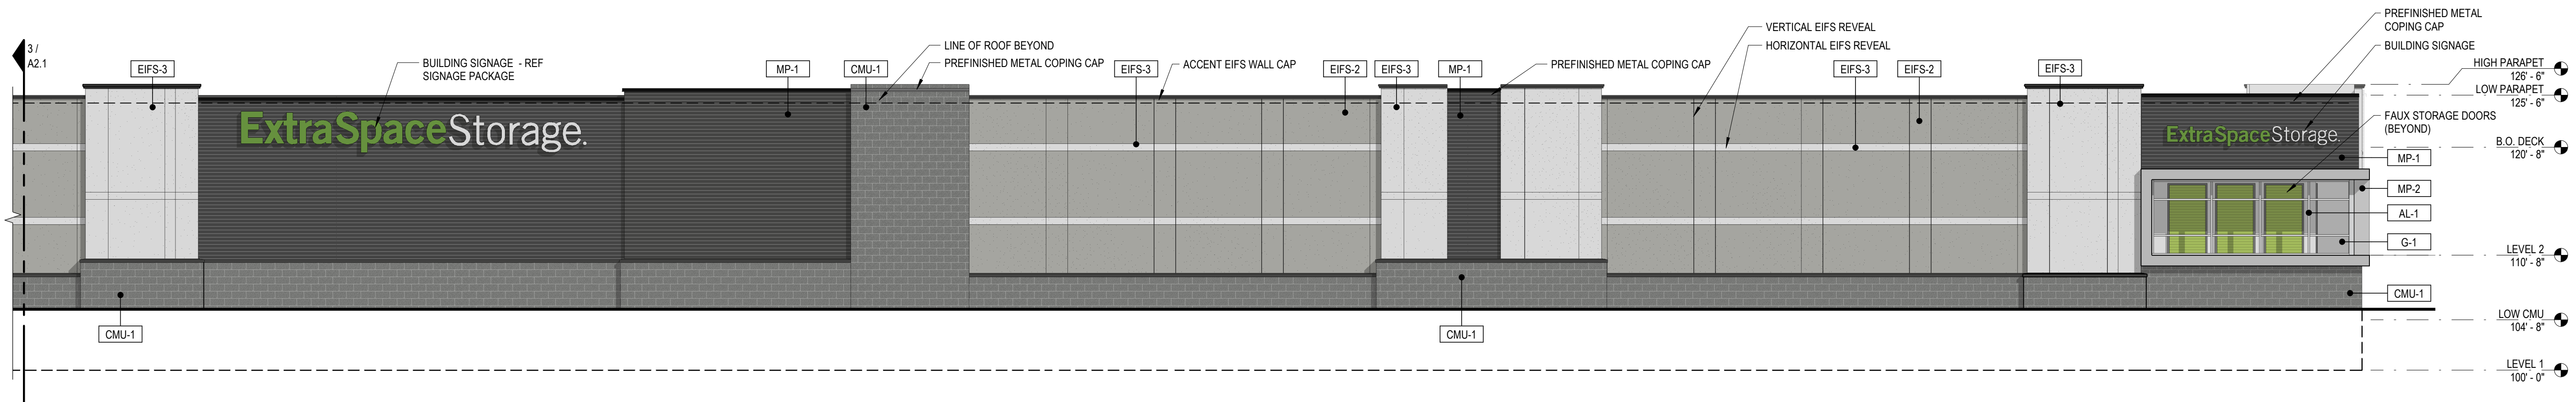

2 PLANNING ELEVATION - NORTH (PART 1 OF 2)
SCALE: 1/8" = 1'-0"

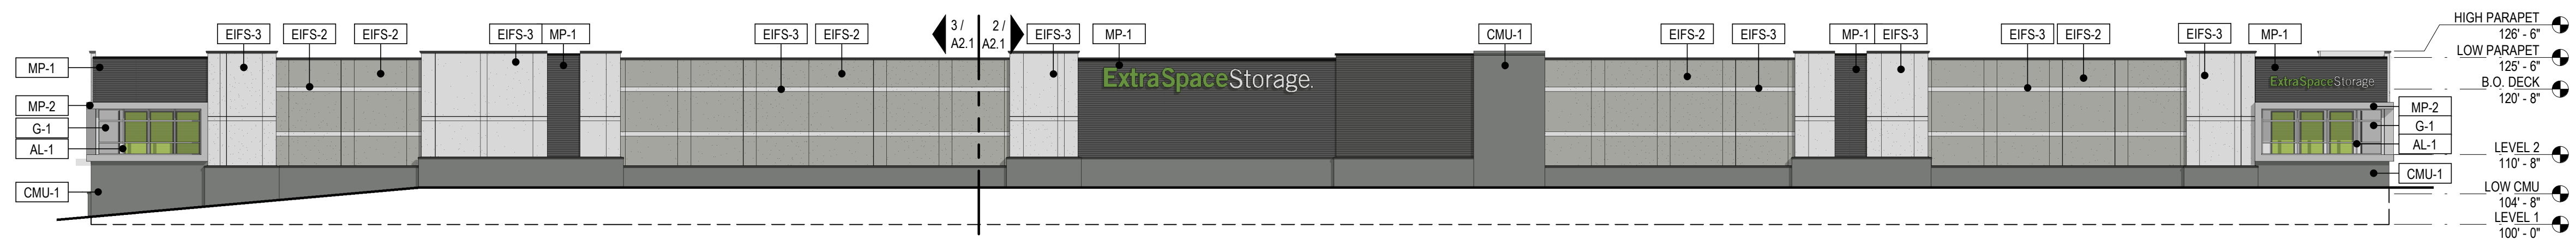


1 PLANNING ELEVATION - NORTH OVERALL
SCALE: 1/16" = 1'-0"



PRELIMINARY
NOT FOR BIDDING
NOT FOR CONSTRUCTION

COPYRIGHT
THESE PLANS ARE AN INSTRUMENT OF SERVICE
AND ARE THE PROPERTY OF GALLOWAY, AND MAY
NOT BE DUPLICATED, DISCLOSED, OR
REPRODUCED WITHOUT THE WRITTEN CONSENT
OF GALLOWAY. COPYRIGHTS AND INFRINGEMENTS
WILL BE ENFORCED AND PROSECUTED.

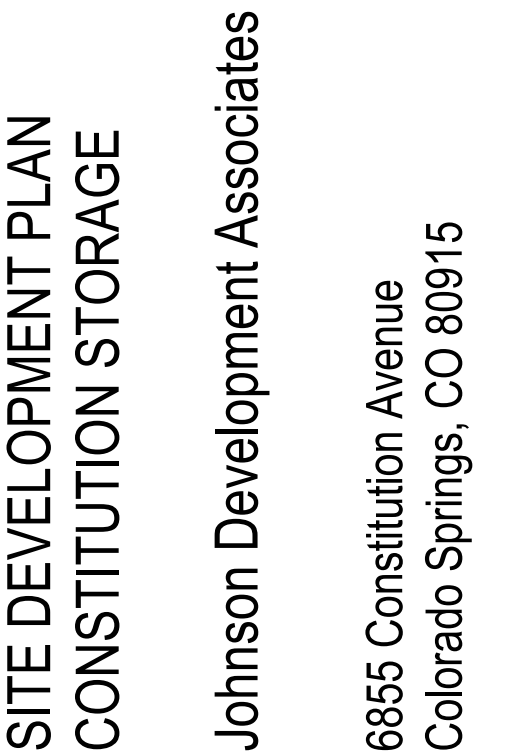[illegible]

Project No:	JDA000002
Drawn By:	MK
Checked By:	SDM
Date:	04/22/22

CONCEPT ELEVATIONS

Sheet 9 of 20

LABEL	MATERIAL	COLOR
MP-1	CORRUGATED METAL PANEL	TBD [COLOR MATCH TO IRON ORE (SHERWIN WILLIAMS 7069)]
MP-2	COMPOSITE METAL PANEL	SILVERSMITH
EIFS-1	EXTERIOR INSULATION AND FINISH SYSTEM, FINE FINISH WITH 5/8" REVEALS	WASABI
EIFS-2	EXTERIOR INSULATION AND FINISH SYSTEM, FINE FINISH WITH 5/8" REVEALS	ARGOS (SHERWIN WILLIAMS 7065)
EIFS-3	EXTERIOR INSULATION AND FINISH SYSTEM, FINE FINISH WITH 5/8" REVEALS	NEBULOUS WHITE (SHERWIN WILLIAMS 7063)
CMU-1	SPLIT FACE CMU	CITYSCAPE (SHERWIN WILLIAMS 7067)
PC-1	PRECAST CONCRETE SILL	TBD [COLOR MATCH TO IRON ORE (SHERWIN WILLIAMS 7069)]
MA-1	METAL AWNING	IRON ORE (SHERWIN WILLIAMS 7069)
G-1	1" INSULATED VISION GLAZING	CLEAR LOW-E
G-2	SPANDREL GLAZING	OPAC-COAT - 300 83-0770 - WARM GREY
AL-1	ALUMINUM WINDOWS AND ENTRY SYSTEMS	ANODIZED ALUMINUM
PT-1	PAINT	SHERWIN WILLIAMS 7069 - IRON ORE
PT-2	PAINT	WASABI
PT-3	PAINT	SHERWIN WILLIAMS 7067 - CITYSCAPE

