

**Existing Lighting Survey Notes**

- Readings are shown in units of maintained footcandles.
- Test Point = 4' AFF
- Test Point = 0' AFF
- Fixture Mounting Height = 20' AC for all pole-mounted area lights, 12' for wall packs; 15' for under-canopy lights; see fixture location schedule.
- Building Reflectance Value = 10/10/10
- Fixture Spacing = See Fixture Locations Schedule
- Building Reflectance Value = 10/10/10
- Building Reflectance Value = 10/10/10
- These lighting calculations are not a substitute for independent engineering analysis of lighting system suitability and safety.

Symbol	Label	Image	Quantity	Manufacturer	Catalog Number	Description	Light Loss Factor	Wattage
R4HS	R4HS		1	Lithonia Lighting	DSX1 LED P4-40K T4M MVOLT HS	DSX1 LED P4-40K T4M MVOLT with houseside shield	0.92	125
W3	W3		9	Lithonia Lighting	KAXW LED P3-40K R4 MVOLT	Wall Pack, Higher Lumen	0.92	79
R2HS	R2HS		5	Lithonia Lighting	DSX1 LED P4-40K T2S MVOLT HS	DSX1 LED P4-40K T2S MVOLT with houseside shield	0.92	125
W1	W1		6	Lithonia Lighting	KAXW LED P1-40K R3 MVOLT	Wall Pack, Lower Lumen	0.92	29
C	C		8	Lithonia Lighting	CSVT L48 5000LM MVOLT 40K 80CRI	Connector Select LED Vapor Tite, 48", 5000LM, 120-277V-4000K, 80 CRI	0.95	41,99
D	D		1	Novus Flex LED	Custom Build - Coordinate with Lighting Vendor	LED Track Light, 6000K, 360 Lumens per Linear foot, Enclosed in Aluminum Channel	0.5	7

No.	Label	X	Y	Z	RH	Orientation	FTL	X	Y	Z
1	R2HS	252.30	252.30	20.00	0.00	0.00	0.00	618.23	252.30	0.00
2	R2HS	252.30	252.30	20.00	0.00	0.00	0.00	618.23	252.30	0.00
Description	Symbol	Avg	Max	Min	Max/Min Avg/Min
Paved Area	+	3 fC	1.0 fC	0 fC	N/A
Property Line	+	0.0 fC	0.1 fC	0.0 fC	N/A
Upper Canopy 1	+	7 fC	16 fC	2 fC	8.0:1
Upper Canopy 2	+	7 fC	16 fC	2 fC	8.0:1
Upper Canopy 3	+	7 fC	16 fC	2 fC	8.0:1


# Extra Space Storage

**6855 Constitution Avenue  
El Paso County  
Colorado Springs, Colorado**

Offered by:



**700 PARKER SQUARE, SUITE 205  
FLOWER MOUND, TX 75028  
T. 800.675.6353**

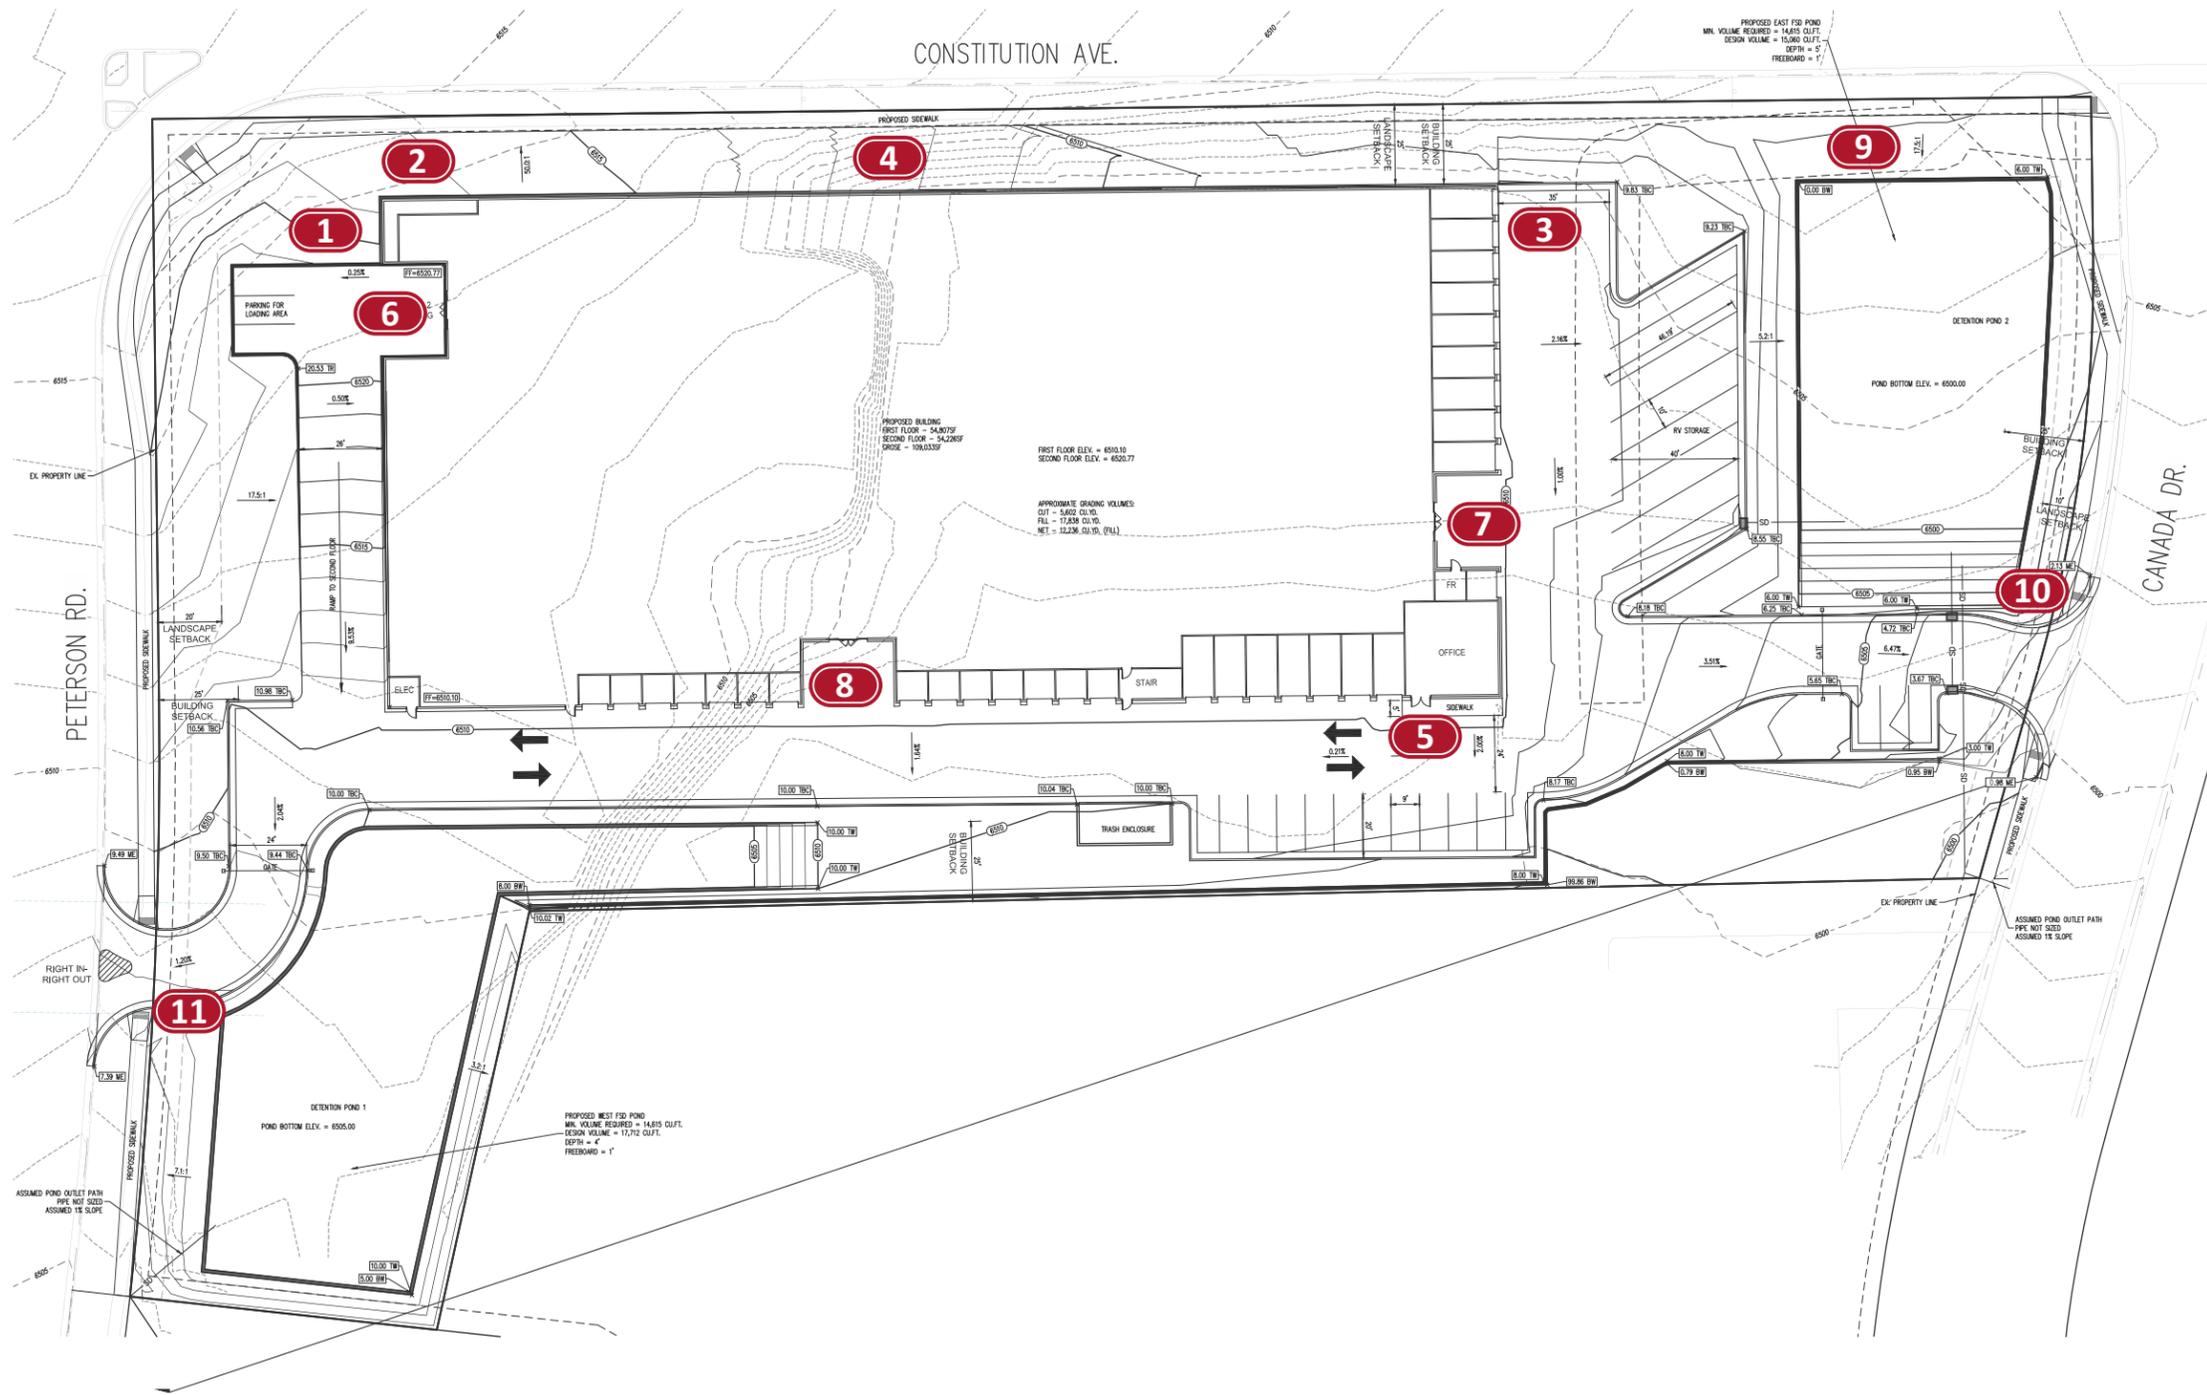

**SITE PLAN**

<b>1</b>	Remote Face-Lit Channel Letters
<b>2</b>	Remote Face-Lit Channel Letters
<b>3</b>	Remote Face-Lit Channel Letters
<b>4</b>	Remote Face-Lit Channel Letters
<b>5</b>	Office Raceway Channel Letters
<b>6</b>	Loading Raceway Channel Letters
<b>7</b>	Loading Raceway Channel Letters
<b>8</b>	Loading Raceway Channel Letters
<b>9</b>	D/F Pylon sign Structure
<b>10</b>	Directional Ground Sign
<b>11</b>	Directional Ground Sign

**SITE PLAN : OVERVIEW**


**ADART**  
 700 Parker Sq STE 205  
 Flower Mound, TX 75028  
 T. 800.675.6353

**Project:** Extra Space Storage  
**Location:** 6855 Constitution Avenue  
 USA  
**Date:** 4/18/22 **Sales:** KB **Designer:** MH  
**File Name:** ESS - 6855 Constitution Ave


**Revision**  
 R1:MH:4/19/22: Revised S3 location.  
 R2:MH:4/26/22: Revised adding additional signage.  
 R3:  
 R4:  
 R5:

**Approvals**  
**Customer:**  
**Landlord:**


**CONCEPTUAL DRAWINGS ONLY:**  
 Dimensions are approximate & may change due to construction factors or exact field conditions. Colors shown are as close as printing will allow. Always follow written specifications.  
**ALL RIGHTS RESERVED:**  
 This design has been created for you in connection with a project being planned for you by AD ART. It may not be shown to anyone outside your organization, and may not be reproduced in any manner without prior consent.

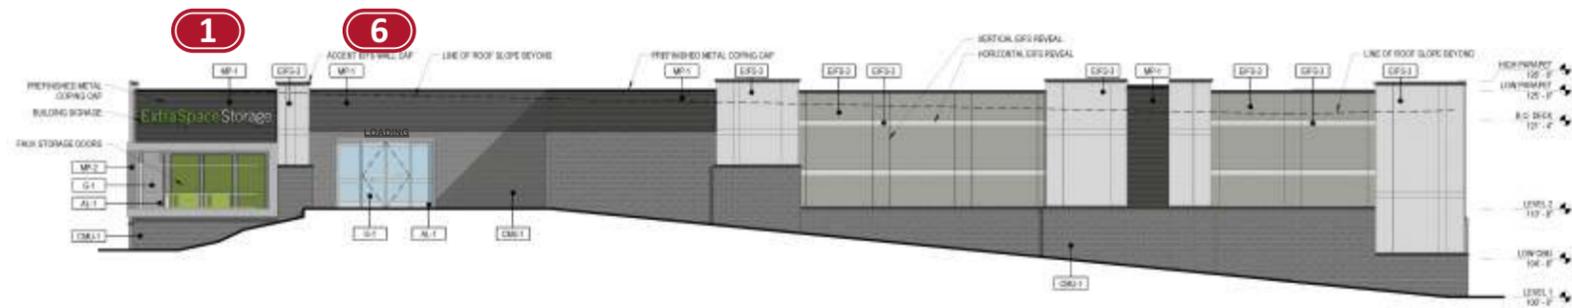


WEST ELEVATION

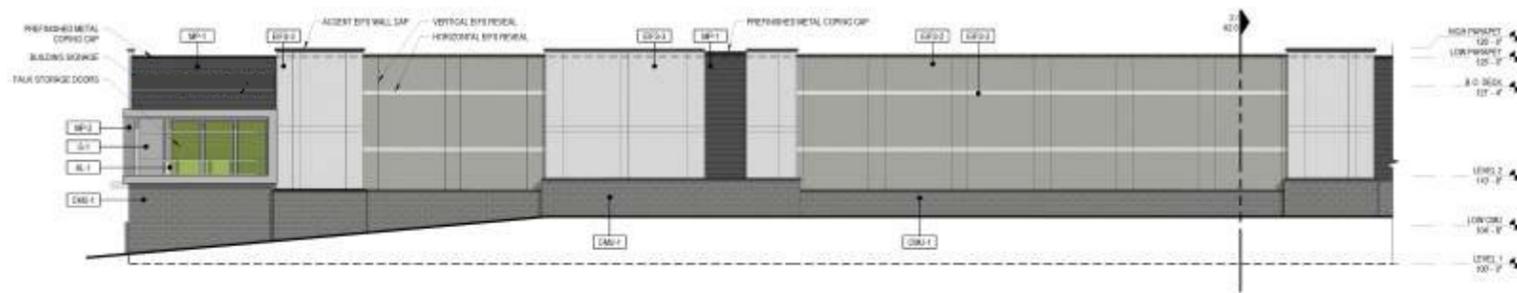

NORTH ELEVATION : PART 1

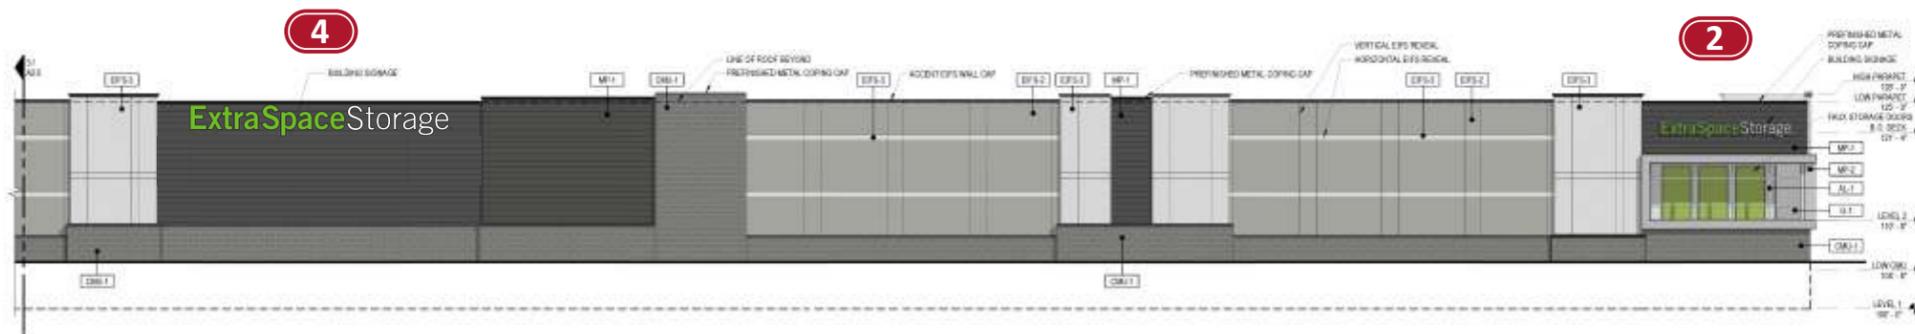

NORTH ELEVATION : PART 2

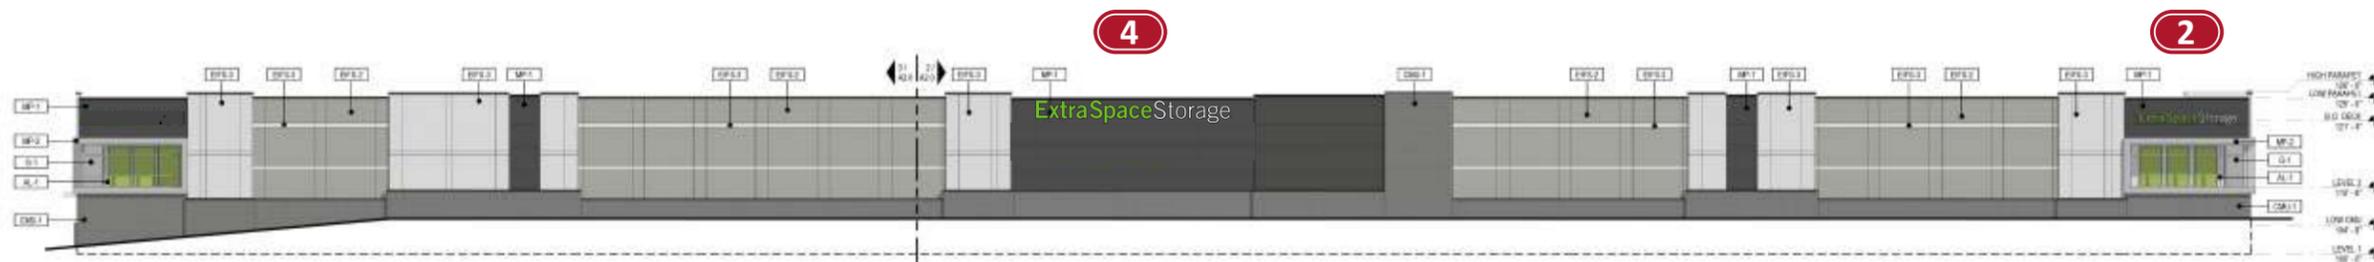

NORTH ELEVATION : COMPLETE



700 Parker Sq STE 205  
Flower Mound, TX 75028  
T. 800.675.6353

Project: Extra Space Storage

Location: 6855 Constitution Avenue  
USA

Date: 4/18/22 Sales: KB Designer: MH  
File Name: ESS - 6855 Constitution Ave

Revision

- R1:MH:4/19/22: Revised S3 location.
- R2:MH:4/26/22: Revised adding additional signage.
- R3:
- R4:
- R5:

Approvals

Customer:

Landlord:

CONCEPTUAL DRAWINGS ONLY:

Dimensions are approximate & may change due to construction factors or exact field conditions. Colors shown are as close as printing will allow. Always follow written specifications.

ALL RIGHTS RESERVED:


This design has been created for you in connection with a project being planned for you by AD ART. It may not be shown to anyone outside your organization, and may not be reproduced in any manner without prior consent.

SHEET


3




EAST ELEVATION

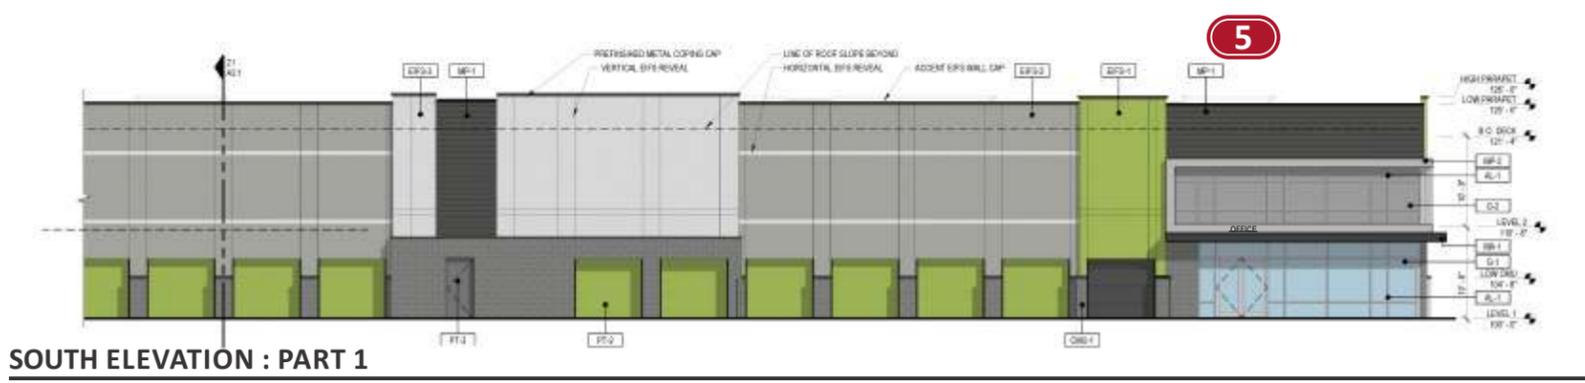

SOUTH ELEVATION : PART 1

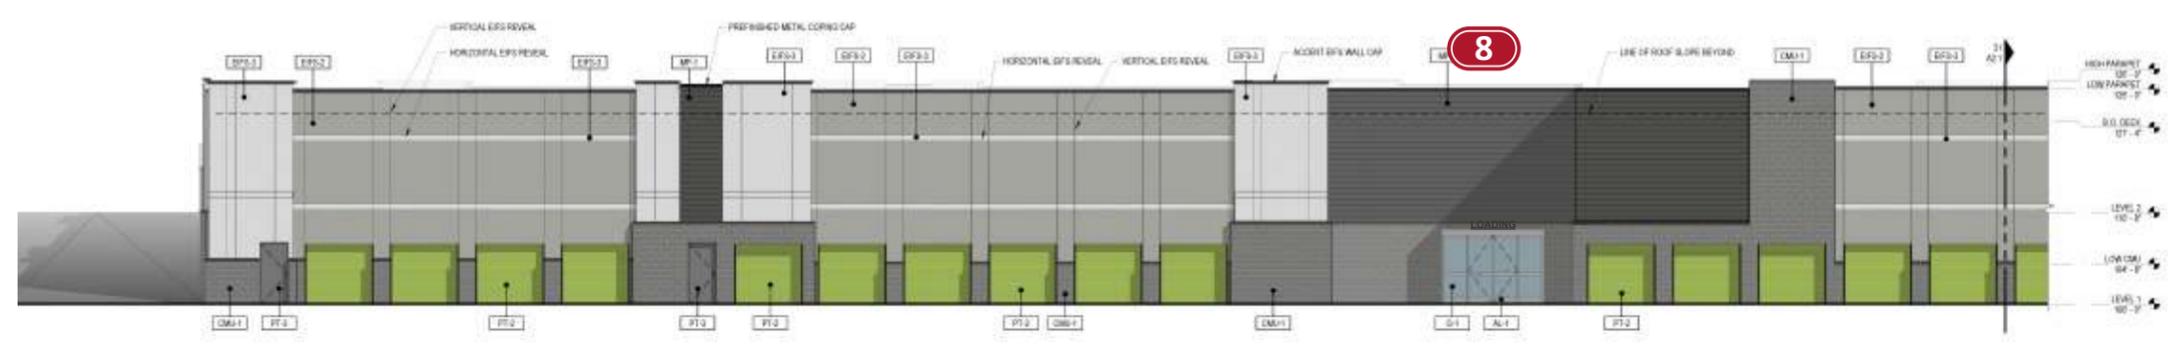

SOUTH ELEVATION : PART 2

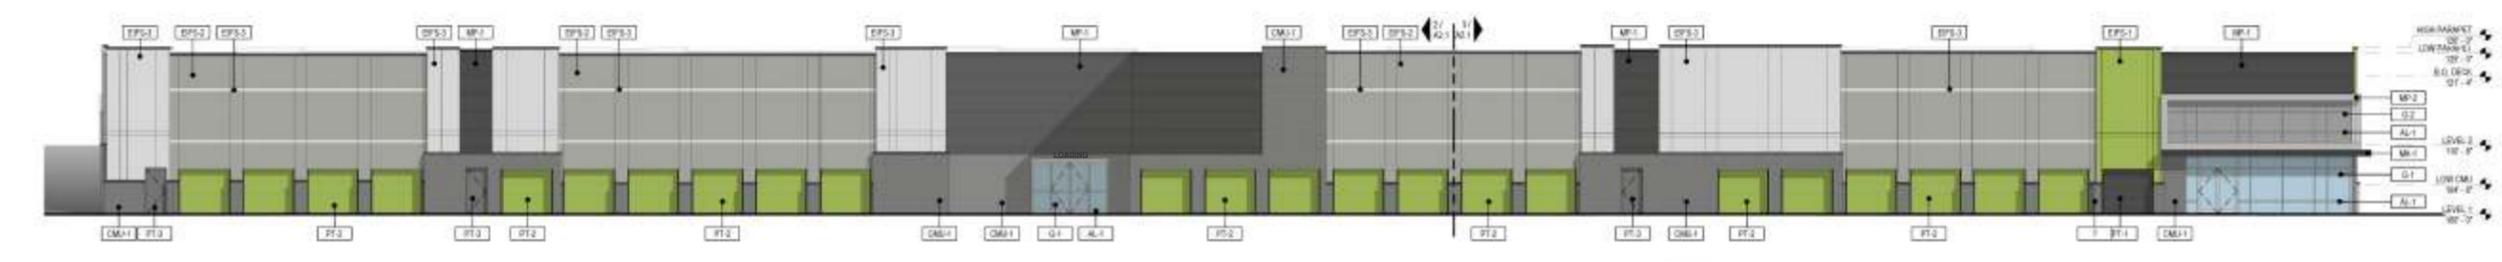

SOUTH ELEVATION : COMPLETE



**Project:** Extra Space Storage  
**Location:** 6855 Constitution Avenue  
 USA  
**Date:** 4/18/22 **Sales:** KB **Designer:** MH  
**File Name:** ESS - 6855 Constitution Ave

**Revision**  
 R1:MH:4/19/22: Revised S3 location.  
 R2:MH:4/26/22: Revised adding additional signage.  
 R3:  
 R4:  
 R5:

**Approvals**  
**Customer:**  
**Landlord:**

**CONCEPTUAL DRAWINGS ONLY:**  
 Dimensions are approximate & may change due to construction factors or exact field conditions. Colors shown are as close as printing will allow. Always follow written specifications.  
**ALL RIGHTS RESERVED:**  
 This design has been created for you in connection with a project being planned for you by AD ART. It may not be shown to anyone outside your organization, and may not be reproduced in any manner without prior consent.




**1 2 3** 17 3/4" FACE-LIT, REMOTE CHANNEL LETTERS  
 (3) REQUIRED - FABRICATE AND INSTALL -

SCALE: 3/4" = 1'-0"  
 29.5 SF


**SPECIFICATIONS**

- 1** 5" DEEP FABRICATED ALUMINUM RETURNS SEE MFG. NOTE FOR GUAGE. FINISHED GLOSS BLACK, INTERIORS LIGHT ENHANCEMENT WHITE
- 2** 1" TRIM CAP RETAINER: METALLIC SILVER
- 3** NON-CORROSIVE INSTALLATION HARDWARE: GALVANIZED
- 4** 3/16" TH. #7328 ACRYLIC FACE W/ 1ST SURFACE TRANSLUCENT & PERFORATED VINYL AS SHOWN
- 5** TRUE WHITE STREET FIGHTER HEAVYWEIGHT LED MODULES
- 6** FLAT ALUMINUM BACK
- 7** 1/4" WEEP HOLES (2) TWO PER LETTER
- 8** GROUNDED WALL PASS-THRU SEALED WATER TIGHT. WHIP ON LEFT SIDE.
- 9** LOW VOLTAGE ELECTRONIC POWER SUPPLY MOUNTED IN INTERIOR WALL AREA INSIDE A PROTECTIVE CASE/BOX
- 10** WATERPROOF FLEXIBLE CONDUIT FOR WIRING
- 11** VISIBLE CUT-OFF SWITCH WITH FLIP COVER

**SECTION DETAIL**

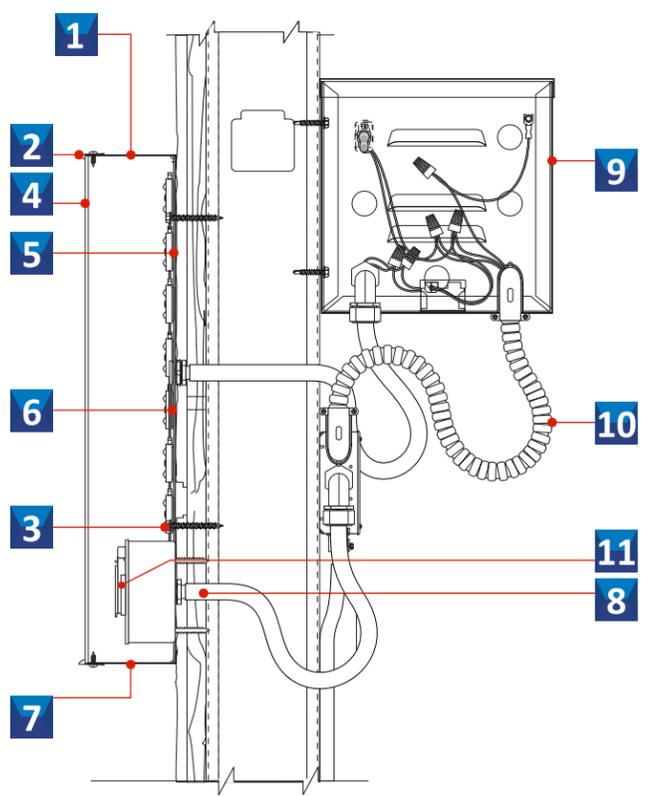

**MOUNTING DETAILS**

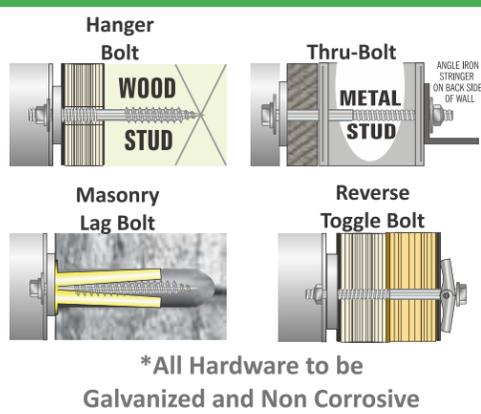

**COLOR SCHEDULE**

	<b>GREEN:</b> 2500-106 BRILLIANT GREEN VINYL PANTONE 368 C GREEN
	<b>GREY:</b> SW 7067 CITY SCAPE PAINT
	<b>METALLIC SILVER:</b> TRIM CAP
	<b>PERFORATED DAY / NIGHT VINYL</b>
	<b>BLACK:</b> 2500-022 BLACK VINYL
	<b>WHITE:</b>

**MANUFACTURING NOTES**

CHANNEL LETTER SETS SMALLER THAN 48" WILL CONSTRUCTED USING .040 ALUMINUM RETURNS & .063 ALUMINUM BACKS.

CHANNEL LETTER SETS 48"-71" WILL BE CONSTRUCTED USING .063 ALUMINUM RETURNS & .090 ALUMINUM BACKS.

**ADART**  
 700 Parker Sq STE 205  
 Flower Mound, TX 75028  
 T. 800.675.6353

**Project:** Extra Space Storage

**Location:** 6855 Constitution Avenue  
USA

**Date:** 4/18/22 **Sales:** KB **Designer:** MH

**File Name:** ESS - 6855 Constitution Ave

**Revision**

R1:MH:4/19/22: Revised S3 location.

R2:MH:4/26/22: Revised adding additional signage.

R3:

R4:

R5:

**Approvals**

**Customer:**

**Landlord:**

**CONCEPTUAL DRAWINGS ONLY:**  
 Dimensions are approximate & may change due to construction factors or exact field conditions. Colors shown are as close as printing will allow. Always follow written specifications.

**ALL RIGHTS RESERVED:**  
 This design has been created for you in connection with a project being planned for you by AD ART. It may not be shown to anyone outside your organization, and may not be reproduced in any manner without prior consent.

**SHEET**

**5**



1/4" ALUMINUM PAINTED WHITE WITH ARLON #2500-022 BLACK VINYL COPY. PIN MOUNT FLUSH TO FASCIA


**4** 35 1/2" FACE-LIT, REMOTE CHANNEL LETTERS  
(1) REQUIRED - FABRICATE AND INSTALL -

SCALE: 3/8" = 1'-0"  
118.1 SF


**SPECIFICATIONS**

- 1** 5" DEEP FABRICATED ALUMINUM RETURNS SEE MFG. NOTE FOR GUAGE. FINISHED GLOSS BLACK, INTERIORS LIGHT ENHANCEMENT WHITE
- 2** 1" TRIM CAP RETAINER: METALLIC SILVER
- 3** NON-CORROSIVE INSTALLATION HARDWARE: GALVANIZED
- 4** 3/16" TH. #7328 ACRYLIC FACE W/ 1ST SURFACE TRANSLUCENT & PERFORATED VINYL AS SHOWN
- 5** TRUE WHITE STREET FIGHTER HEAVYWEIGHT LED MODULES
- 6** FLAT ALUMINUM BACK
- 7** 1/4" WEEP HOLES (2) TWO PER LETTER
- 8** GROUNDED WALL PASS-THRU SEALED WATER TIGHT. WHIP ON LEFT SIDE.
- 9** LOW VOLTAGE ELECTRONIC POWER SUPPLY MOUNTED IN INTERIOR WALL AREA INSIDE A PROTECTIVE CASE/BOX
- 10** WATERPROOF FLEXIBLE CONDUIT FOR WIRING
- 11** VISIBLE CUT-OFF SWITCH WITH FLIP COVER

**SECTION DETAIL**

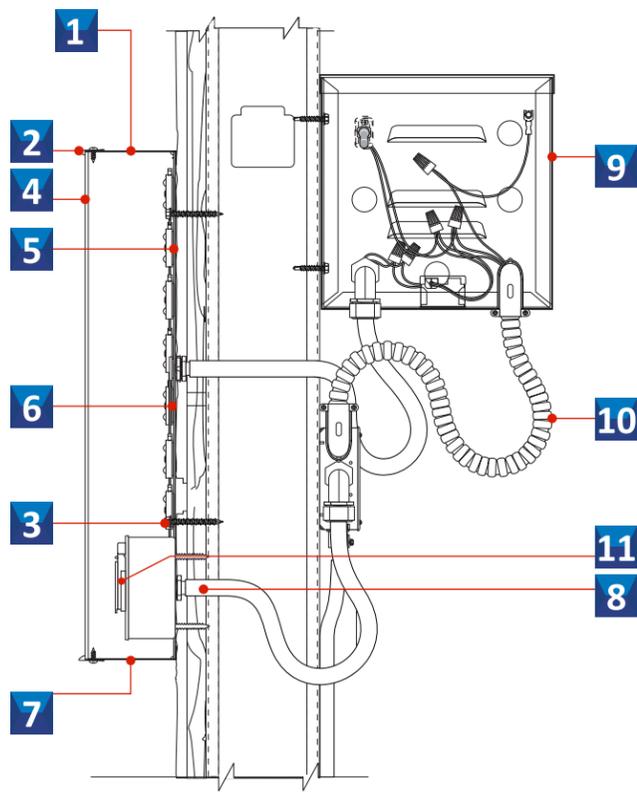

**MOUNTING DETAILS**

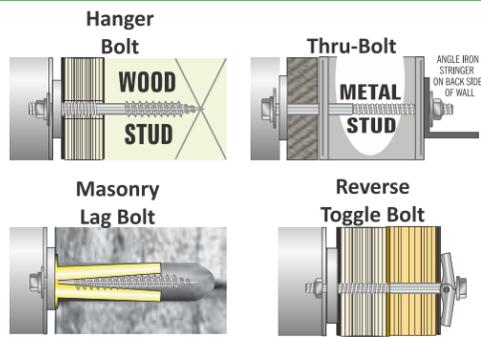

\*All Hardware to be Galvanized and Non Corrosive

**COLOR SCHEDULE**

- GREEN:** 2500-106 BRILLIANT GREEN VINYL PANTONE 368 C GREEN
- GREY:** SW 7067 CITY SCAPE PAINT
- METALLIC SILVER:** TRIM CAP
- PERFORATED DAY / NIGHT VINYL**
- BLACK:** 2500-022 BLACK VINYL
- WHITE:**

**MANUFACTURING NOTES**

CHANNEL LETTER SETS SMALLER THAN 48" WILL CONSTRUCTED USING .040 ALUMINUM RETURNS & .063 ALUMINUM BACKS.

CHANNEL LETTER SETS 48"-71" WILL BE CONSTRUCTED USING .063 ALUMINUM RETURNS & .090 ALUMINUM BACKS.

700 Parker Sq STE 205  
Flower Mound, TX 75028  
T. 800.675.6353



**Project:** Extra Space Storage  
**Location:** 6855 Constitution Avenue USA  
**Date:** 4/18/22 **Sales:** KB **Designer:** MH  
**File Name:** ESS - 6855 Constitution Ave

**Revision**  
R1:MH:4/19/22: Revised S3 location.  
R2:MH:4/26/22: Revised adding additional signage.  
R3:  
R4:  
R5:

**Approvals**  
**Customer:**  
**Landlord:**

**CONCEPTUAL DRAWINGS ONLY:**  
Dimensions are approximate & may change due to construction factors or exact field conditions. Colors shown are as close as printing will allow. Always follow written specifications.  
**ALL RIGHTS RESERVED:**  
This design has been created for you in connection with a project being planned for you by AD ART. It may not be shown to anyone outside your organization, and may not be reproduced in any manner without prior consent.

**SHEET**  
**6**

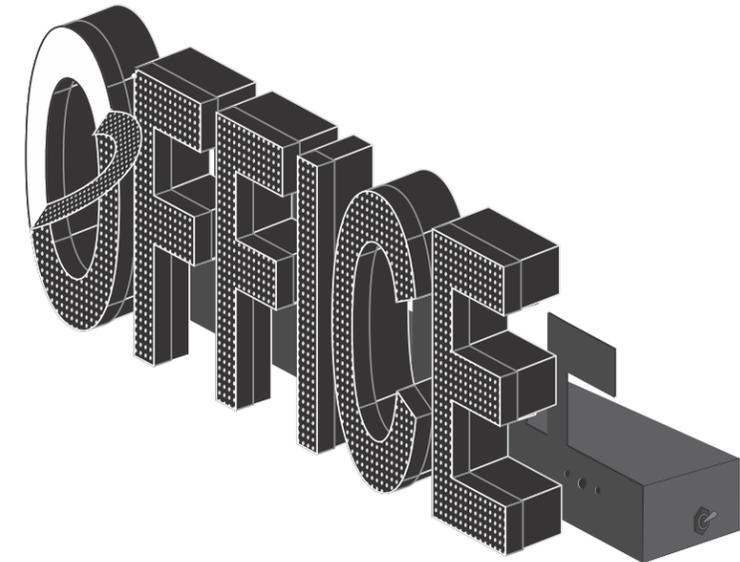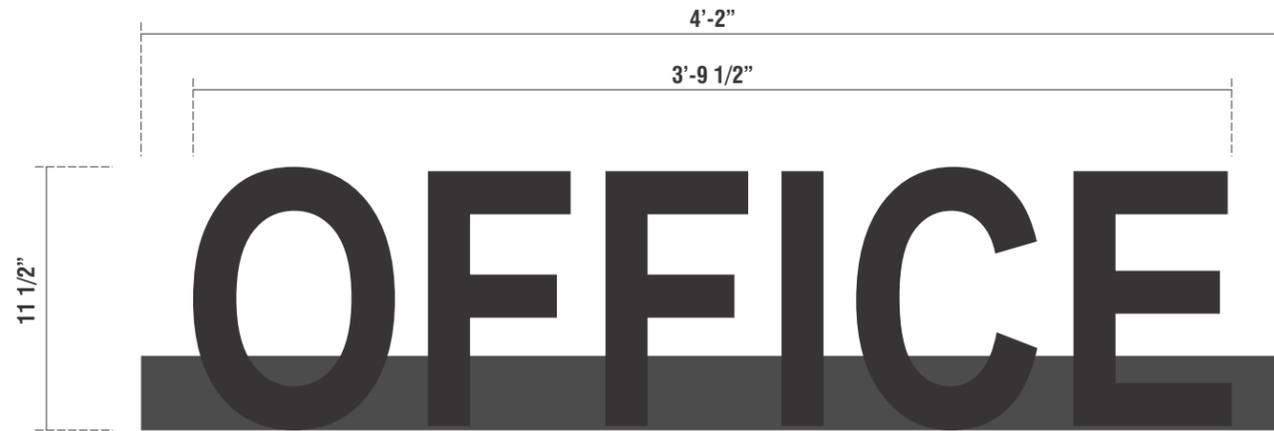

**5 OFFICE SIGN**


(1) REQUIRED - FABRICATE AND INSTALL -

SCALE: 1 1/2" = 1'-0"  
3.99 SQ.FT.

**SPECIFICATIONS**

- 1** NON-CORROSIVE INSTALLATION HARDWARE:  
#10 1/4" PITCH SCREW GALVANIZED
- 2** 3" DEEP FABRICATED ALUMINUM RETURNS  
FINISHED GLOSS BLACK W/ INTERIORS FINISHED  
LIGHT ENHANCEMENT WHITE
- 3** 1" TRIM CAP RETAINER: BLACK
- 4** FLAT ALUMINUM BACK MOUNTED TO 1/2 HEIGHT  
ALUMINUM PLATE ATTACHED BY #10 1/4" PITCH  
GALVANIZED SCREW
- 5** SLOAN V180 MINI LED DIODE MODULE: WHITE
- 6** 3/16" TH. #7447 ACRYLIC FACE W/ 1ST SURFACE  
BLACK PERFORATED VINYL AS SHOWN
- 7** LOW VOLTAGE ELECTRONIC POWER SUPPLY  
MOUNTED IN AN EXTRUDED .050 ALUMINUM  
RACEWAY SUPPORT/WIRING BOX  
PAINTED: **Sw7069 IRON ORE**
- 8** VISIBLE CUT-OFF SWITCH WITH FLIP COVER
- 9** GROUNDED WALL PASS-THRU SEALED WATER  
TIGHT. WHIP ON LEFT SIDE

**SECTION DETAIL**

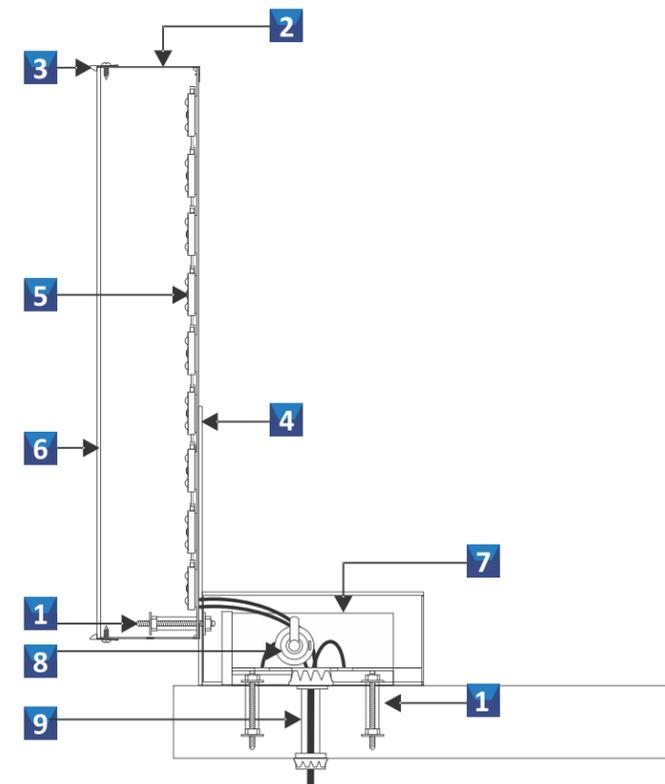

700 Parker Sq STE 205  
Flower Mound, TX 75028  
T. 800.675.6353

**Project:** Extra Space Storage

**Location:** 6855 Constitution Avenue  
USA

**Date:** 4/18/22 **Sales:** KB **Designer:** MH

**File Name:** ESS - 6855 Constitution Ave

**Revision**

- R1:MH:4/19/22: Revised S3 location.
- R2:MH:4/26/22: Revised adding additional signage.
- R3:
- R4:
- R5:

**Approvals**

**Customer:**

**Landlord:**

**CONCEPTUAL DRAWINGS ONLY:**


Dimensions are approximate & may change due to construction factors or exact field conditions. Colors shown are as close as printing will allow. Always follow written specifications.

**ALL RIGHTS RESERVED:**

This design has been created for you in connection with a project being planned for you by AD ART. It may not be shown to anyone outside your organization, and may not be reproduced in any manner without prior consent.

**SHEET**

**7**

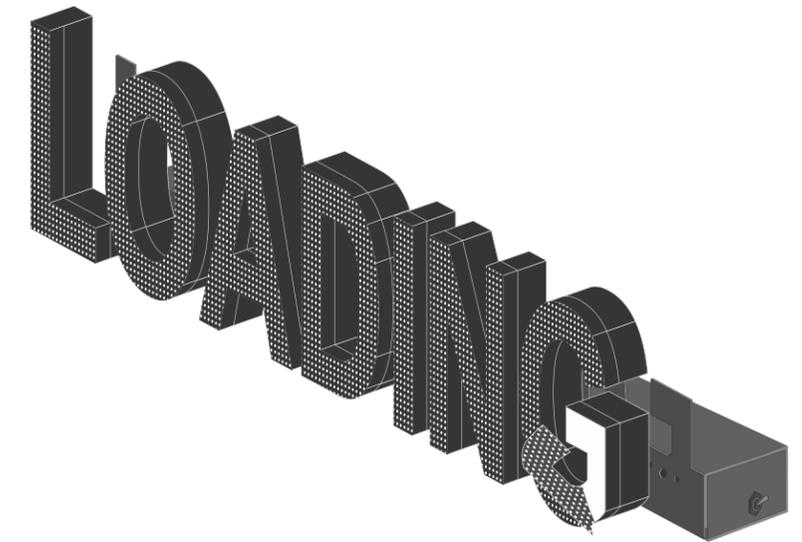

6 7 8

**LOADING SIGN**

(3) REQUIRED - FABRICATE AND INSTALL -


SCALE: 1 1/2" = 1'-0"

3.99 SQ.FT.

**SPECIFICATIONS**

- 1 NON-CORROSIVE INSTALLATION HARDWARE:  
#10 1/4" PITCH SCREW GALVANIZED
- 2 3" DEEP FABRICATED ALUMINUM RETURNS  
FINISHED GLOSS BLACK W/ INTERIORS FINISHED  
LIGHT ENHANCEMENT WHITE
- 3 1" TRIM CAP RETAINER: BLACK
- 4 FLAT ALUMINUM BACK MOUNTED TO 1/2 HEIGHT  
ALUMINUM PLATE ATTACHED BY #10 1/4" PITCH  
GALVANIZED SCREW
- 5 SLOAN V180 MINI LED DIODE MODULE: WHITE
- 6 3/16" TH. #7447 ACRYLIC FACE W/ 1ST SURFACE  
BLACK PERFORATED VINYL AS SHOWN
- 7 LOW VOLTAGE ELECTRONIC POWER SUPPLY  
MOUNTED IN AN EXTRUDED .050 ALUMINUM  
RACEWAY SUPPORT/WIRING BOX  
PAINTED: **Sw7069 IRON ORE**
- 8 VISIBLE CUT-OFF SWITCH WITH FLIP COVER
- 9 GROUNDED WALL PASS-THRU SEALED WATER  
TIGHT. WHIP ON LEFT SIDE

**SECTION DETAIL**

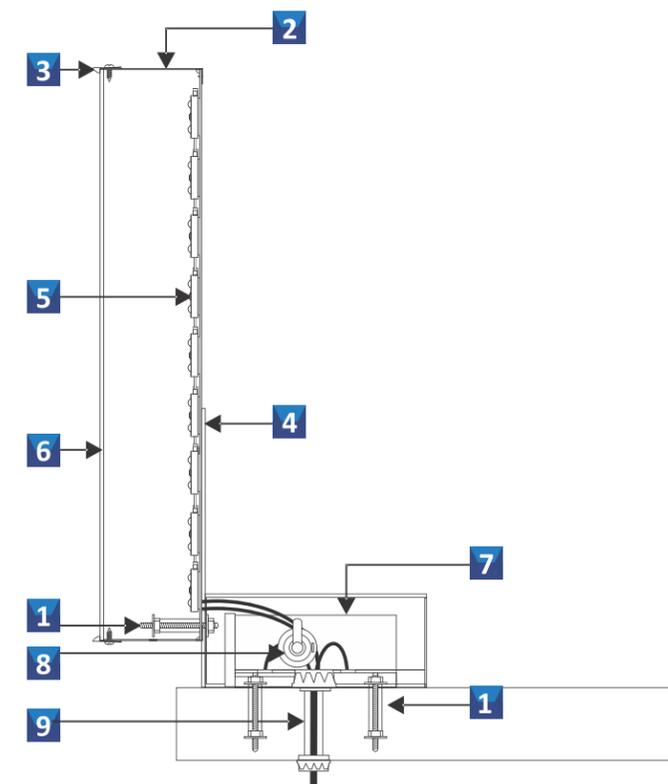

700 Parker Sq STE 205  
Flower Mound, TX 75028  
T. 800.675.6353

**Project:** Extra Space Storage

**Location:** 6855 Constitution Avenue  
USA

**Date:** 4/18/22 **Sales:** KB **Designer:** MH

**File Name:** ESS - 6855 Constitution Ave

**Revision**

- R1:MH:4/19/22: Revised S3 location.
- R2:MH:4/26/22: Revised adding additional signage.
- R3:
- R4:
- R5:

**Approvals**

**Customer:**

**Landlord:**

**CONCEPTUAL DRAWINGS ONLY:**


Dimensions are approximate & may change due to construction factors or exact field conditions. Colors shown are as close as printing will allow. Always follow written specifications.

**ALL RIGHTS RESERVED:**

This design has been created for you in connection with a project being planned for you by AD ART. It may not be shown to anyone outside your organization, and may not be reproduced in any manner without prior consent.



SHEET

8

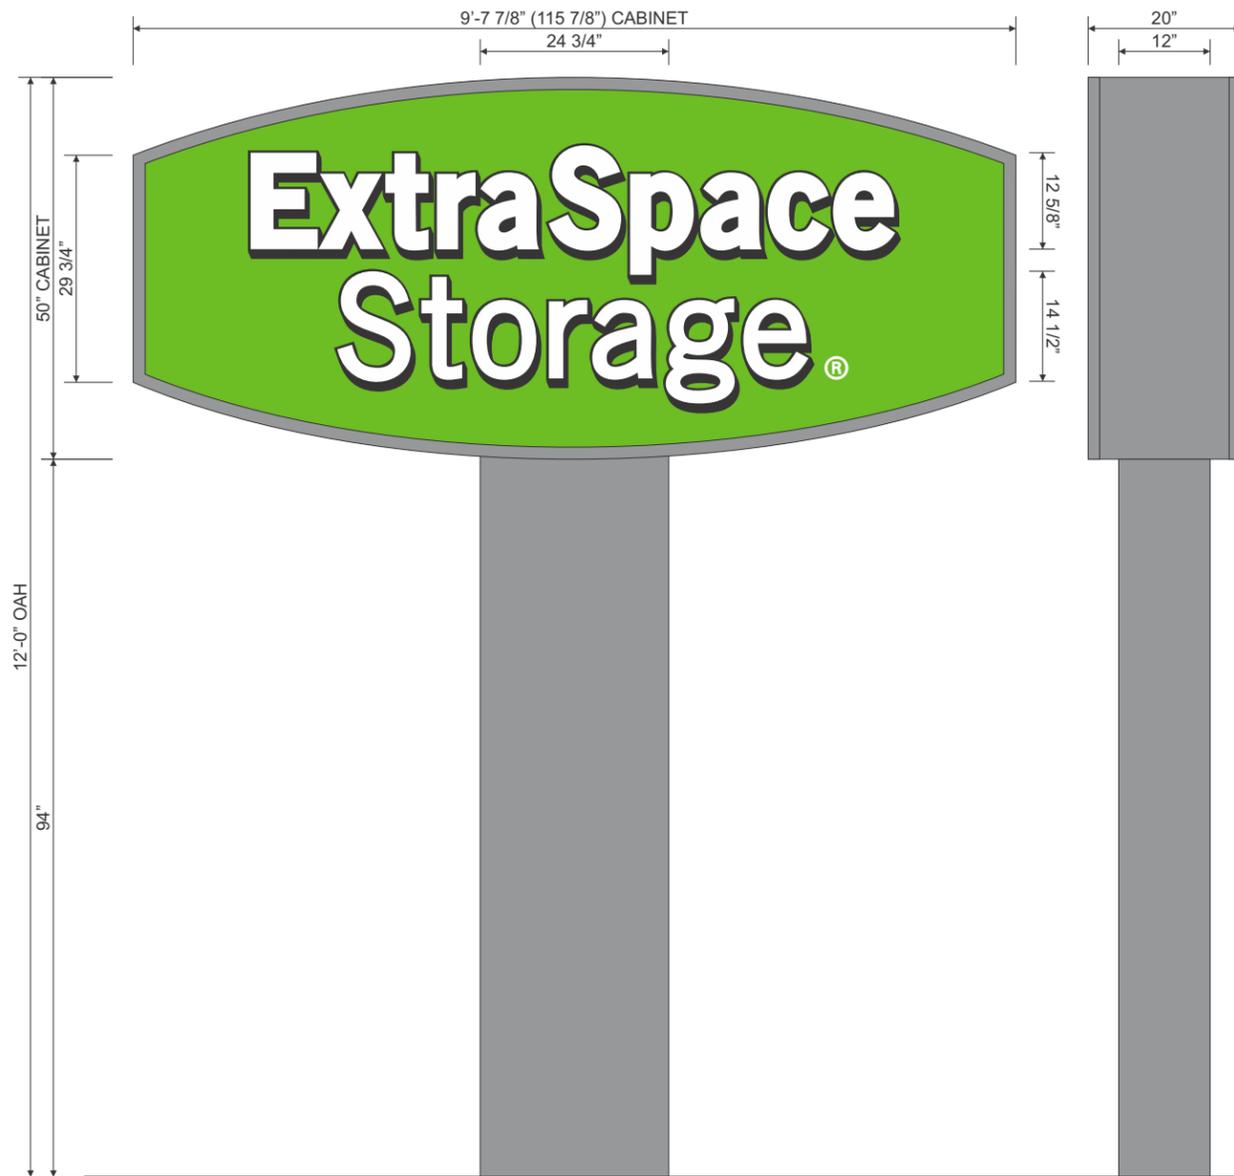

**SPECIFICATIONS:**

1. .080" ALUMINUM CABINET FILLER PAINTED SHERWIN-WILLIAMS SW-7067 CITY SCAPE GRAY.
2. ALL CABINET INTERIORS PAINTED LIGHT ENHANCEMENT WHITE.
3. 1 1/2" ALUMINUM RETAINER SECTIONS PAINTED SHERWIN-WILLIAMS SW-7067 CITY SCAPE GRAY.
4. FACES ARE FLAT 3/16" TH. WHITE POLYCARBONATE WITH FIRST SURFACE VINYL GRAPHIC OVERLAYS.
  - A. BACKGROUND: 2500-106 BRILLIANT GREEN VINYL
  - B. GREEN VINYL REVERSE CUT TO COPY THRU WHITE
  - C. 2500-22 BLACK VINYL COPY DROP SHADOW & DETAILS
5. CABINET INTERNALLY ILLUMINATED WITH WHITE LEDS.
6. ALUMINUM POLE COVER CLADDING PAINTED SHERWIN-WILLIAMS SW-7067 CITY SCAPE GRAY.

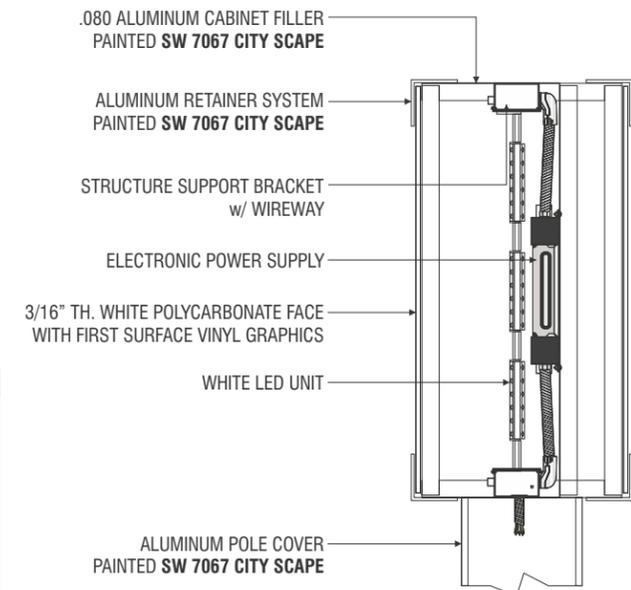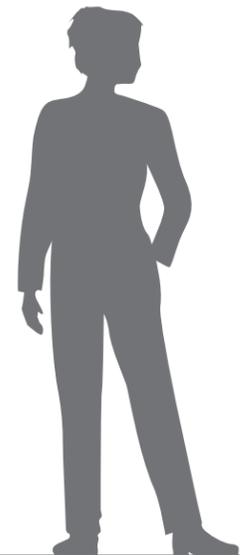

COLOR SCHEDULE	
<span style="display: inline-block; width: 15px; height: 15px; background-color: #008000; border: 1px solid black;"></span>	<b>GREEN:</b> 2500-106 BRILLIANT GREEN VINYL PANTONE 368 C GREEN
<span style="display: inline-block; width: 15px; height: 15px; background-color: #808080; border: 1px solid black;"></span>	<b>GREY:</b> SW 7067 CITY SCAPE PAINT
<span style="display: inline-block; width: 15px; height: 15px; background-color: #c0c0c0; border: 1px solid black;"></span>	<b>METALLIC SILVER:</b> TRIM CAP
<span style="display: inline-block; width: 15px; height: 15px; background: repeating-linear-gradient(45deg, transparent, transparent 2px, black 2px, black 4px); border: 1px solid black;"></span>	<b>PERFORATED DAY / NIGHT VINYL</b>
<span style="display: inline-block; width: 15px; height: 15px; background-color: black; border: 1px solid black;"></span>	<b>BLACK:</b> 2500-022 BLACK VINYL
<span style="display: inline-block; width: 15px; height: 15px; background-color: white; border: 1px solid black;"></span>	<b>WHITE:</b>

**9**

**PYLON SIGN STRUCTURE**

( 1 ) REQUIRED - FABRICATE & INSTALL

SCALE: 1/2" = 1'-0"

Cabinet: 40.0 SF

**SECTION DETAIL**



700 Parker Sq STE 205  
Flower Mound, TX 75028  
T. 800.675.6353

**Project:** Extra Space Storage

**Location:** 6855 Constitution Avenue  
USA

**Date:** 4/18/22 **Sales:** KB **Designer:** MH  
**File Name:** ESS - 6855 Constitution Ave

**Revision**

- R1:MH:4/19/22: Revised S3 location.
- R2:MH:4/26/22: Revised adding additional signage.
- R3:
- R4:
- R5:

**Approvals**

**Customer:**

**Landlord:**

**CONCEPTUAL DRAWINGS ONLY:**


Dimensions are approximate & may change due to construction factors or exact field conditions. Colors shown are as close as printing will allow. Always follow written specifications.

**ALL RIGHTS RESERVED:**

This design has been created for you in connection with a project being planned for you by AD ART. It may not be shown to anyone outside your organization, and may not be reproduced in any manner without prior consent.

**SHEET**

**9**

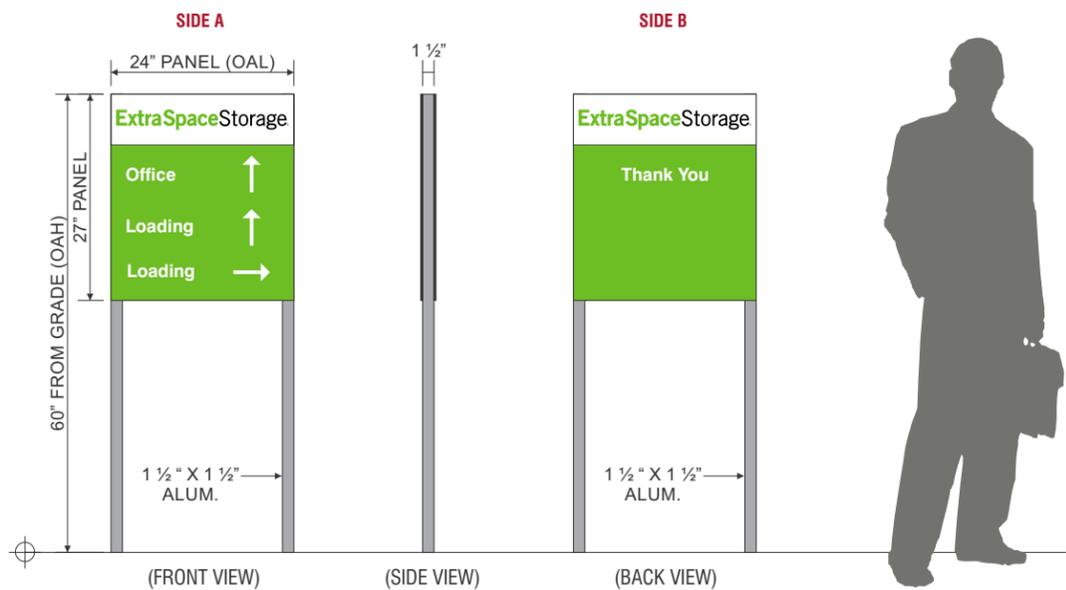

**10 D/F DIRECTIONAL GROUND SIGN: CANADA DR**


( 1 ) QTY

SCALE: 1/2" = 1'-0"

PANEL: 4.5 SF

SPECIFICATIONS:

1. 1 1/2" SQUARE ALUMINUM FRAME STRUCTURE.
2. ACM PANELS WITH DIRECT DIGITAL PRINT LOGO & GREEN BACKGROUND
3. COPY & ARROWS ARE FIRST SURFACE REFLECTIVE VINYL OVERLAYS.
4. ACM PANELS TO BE MECHANICALLY ATTACHED TO SUPPORT FRAME.

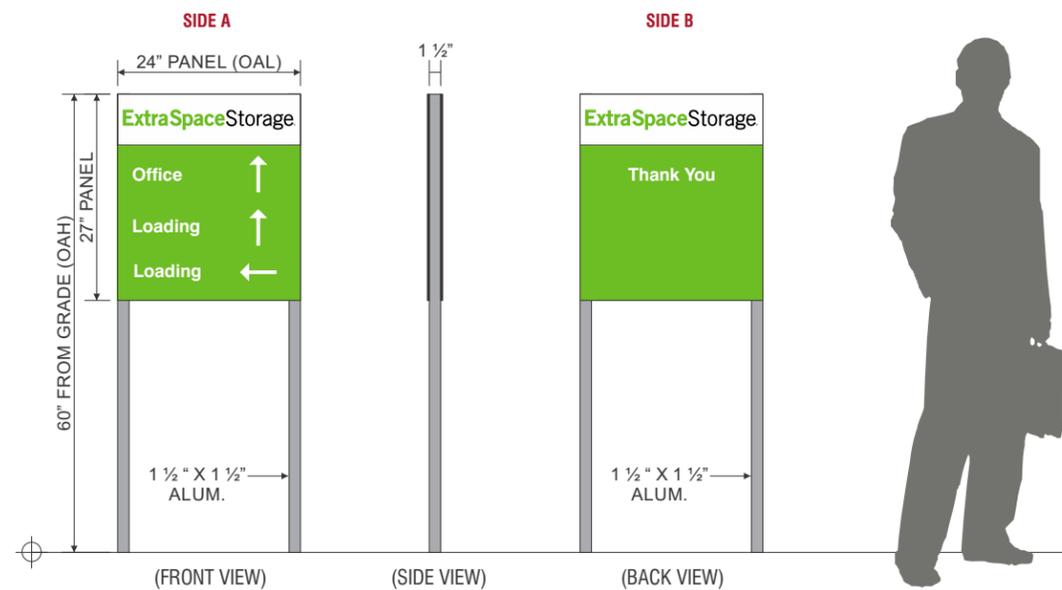

**11 D/F DIRECTIONAL GROUND SIGN: PETERSON RD**

( 1 ) QTY

SCALE: 1/2" = 1'-0"

PANEL: 4.5 SF

SPECIFICATIONS:

1. 1 1/2" SQUARE ALUMINUM FRAME STRUCTURE.
2. ACM PANELS WITH DIRECT DIGITAL PRINT LOGO & GREEN BACKGROUND
3. COPY & ARROWS ARE FIRST SURFACE REFLECTIVE VINYL OVERLAYS.
4. ACM PANELS TO BE MECHANICALLY ATTACHED TO SUPPORT FRAME.

COLOR SCHEDULE	
	<b>GREEN:</b> 2500-106 BRILLIANT GREEN VINYL PANTONE 368 C GREEN
	<b>GREY:</b> SW 7067 CITY SCAPE PAINT
	<b>METALLIC SILVER:</b> TRIM CAP
	<b>PERFORATED DAY / NIGHT VINYL</b>
	<b>BLACK:</b> 2500-022 BLACK VINYL
	<b>WHITE:</b>



700 Parker Sq STE 205  
Flower Mound, TX 75028  
T. 800.675.6353

**Project:** Extra Space Storage

**Location:** 6855 Constitution Avenue  
USA

**Date:** 4/18/22 **Sales:** KB **Designer:** MH  
**File Name:** ESS - 6855 Constitution Ave

**Revision**

- R1:MH:4/19/22: Revised S3 location.
- R2:MH:4/26/22: Revised adding additional signage.
- R3:
- R4:
- R5:

**Approvals**

**Customer:**

**Landlord:**

**CONCEPTUAL DRAWINGS ONLY:**

Dimensions are approximate & may change due to construction factors or exact field conditions. Colors shown are as close as printing will allow. Always follow written specifications.

**ALL RIGHTS RESERVED:**

This design has been created for you in connection with a project being planned for you by AD ART. It may not be shown to anyone outside your organization, and may not be reproduced in any manner without prior consent.

SHEET

10