



PHI-D&E INC. dba  
**Crown Jade**  
DESIGN & ENGINEERING

ENGINEERED FOR THE  
WAY YOU BUILD...  
...DESIGNED FOR THE  
WAY YOU LIVE

4165 CRITTENTON LANE, UNIT #7  
WELLINGTON, CO 80549  
(970) 472-2394; (303) 358-2452  
www.crownjade.com

### KENYON RESIDENCE

NEW SIPs HOME  
AT 1010 TARI DR.  
PPRBD

OWNER:  
KYLE KENYON  
13438 ORMES PIKE HEIGHTS  
205  
COLORADO SPRINGS, CO  
PHONE: 480-318-7812

DRAFTED BY:  
EVAN CHEADLE  
ENGINEERING REVIEW:  
MARK BENJAMIN  
ENGINEER OF RECORD:  
MARK BENJAMIN, P.E.  
© PHI-D&E Inc. dba Crown Jade Design  
and Engineering

SCALE:  
1/4" = 1' U.N.O.  
SHEET SIZE: ARCH D


### PLOT PLAN

FINAL  
DATE  
9/10/2024

FINAL	1/31/24
SIPs ROOF REVISION	6/20/24
DOOR/MECH ROOM	
REVISION	8/5/24
PLOT PLAN REVISION	8/22/24
PLOT PLAN REV. 2	9/10/24

ENGINEERS  
JOB #  
KNYN1-23413

SHEET  
A1.3

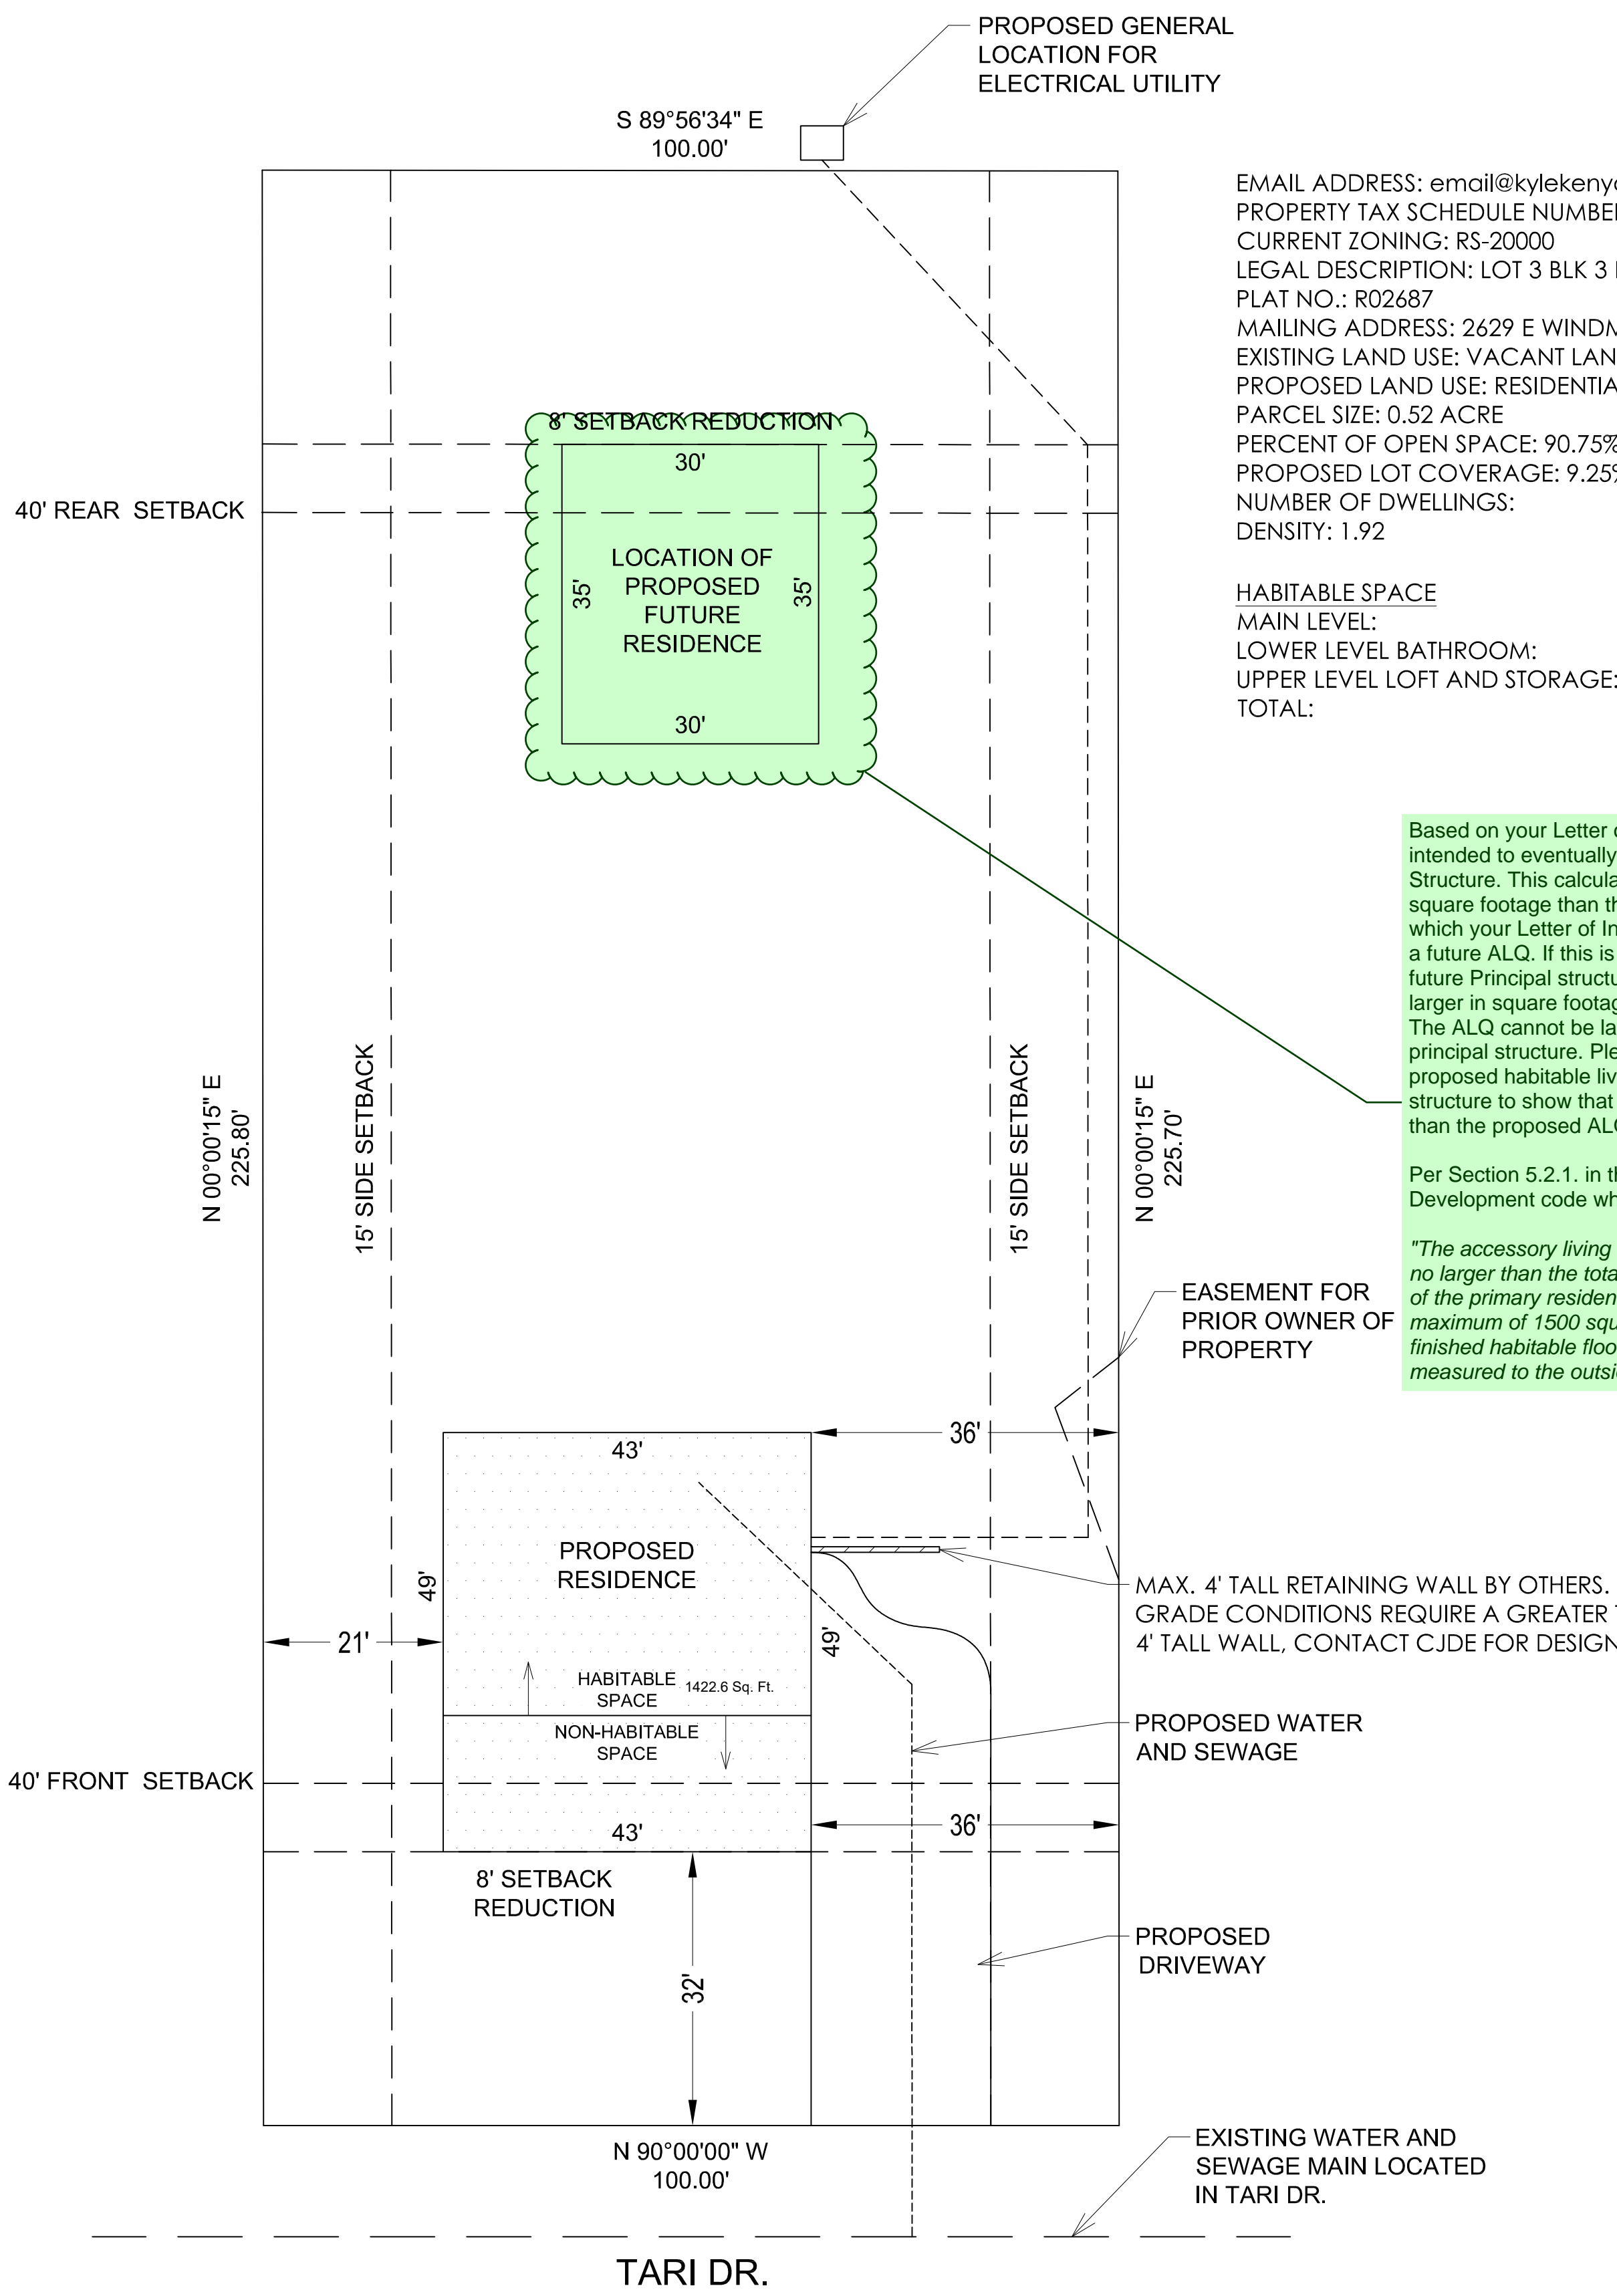

A1.3 PLOT PLAN

SCALE: 1" = 15'

