



Copyright © 2020 Burns & McDonnell Engineering Company, Inc.

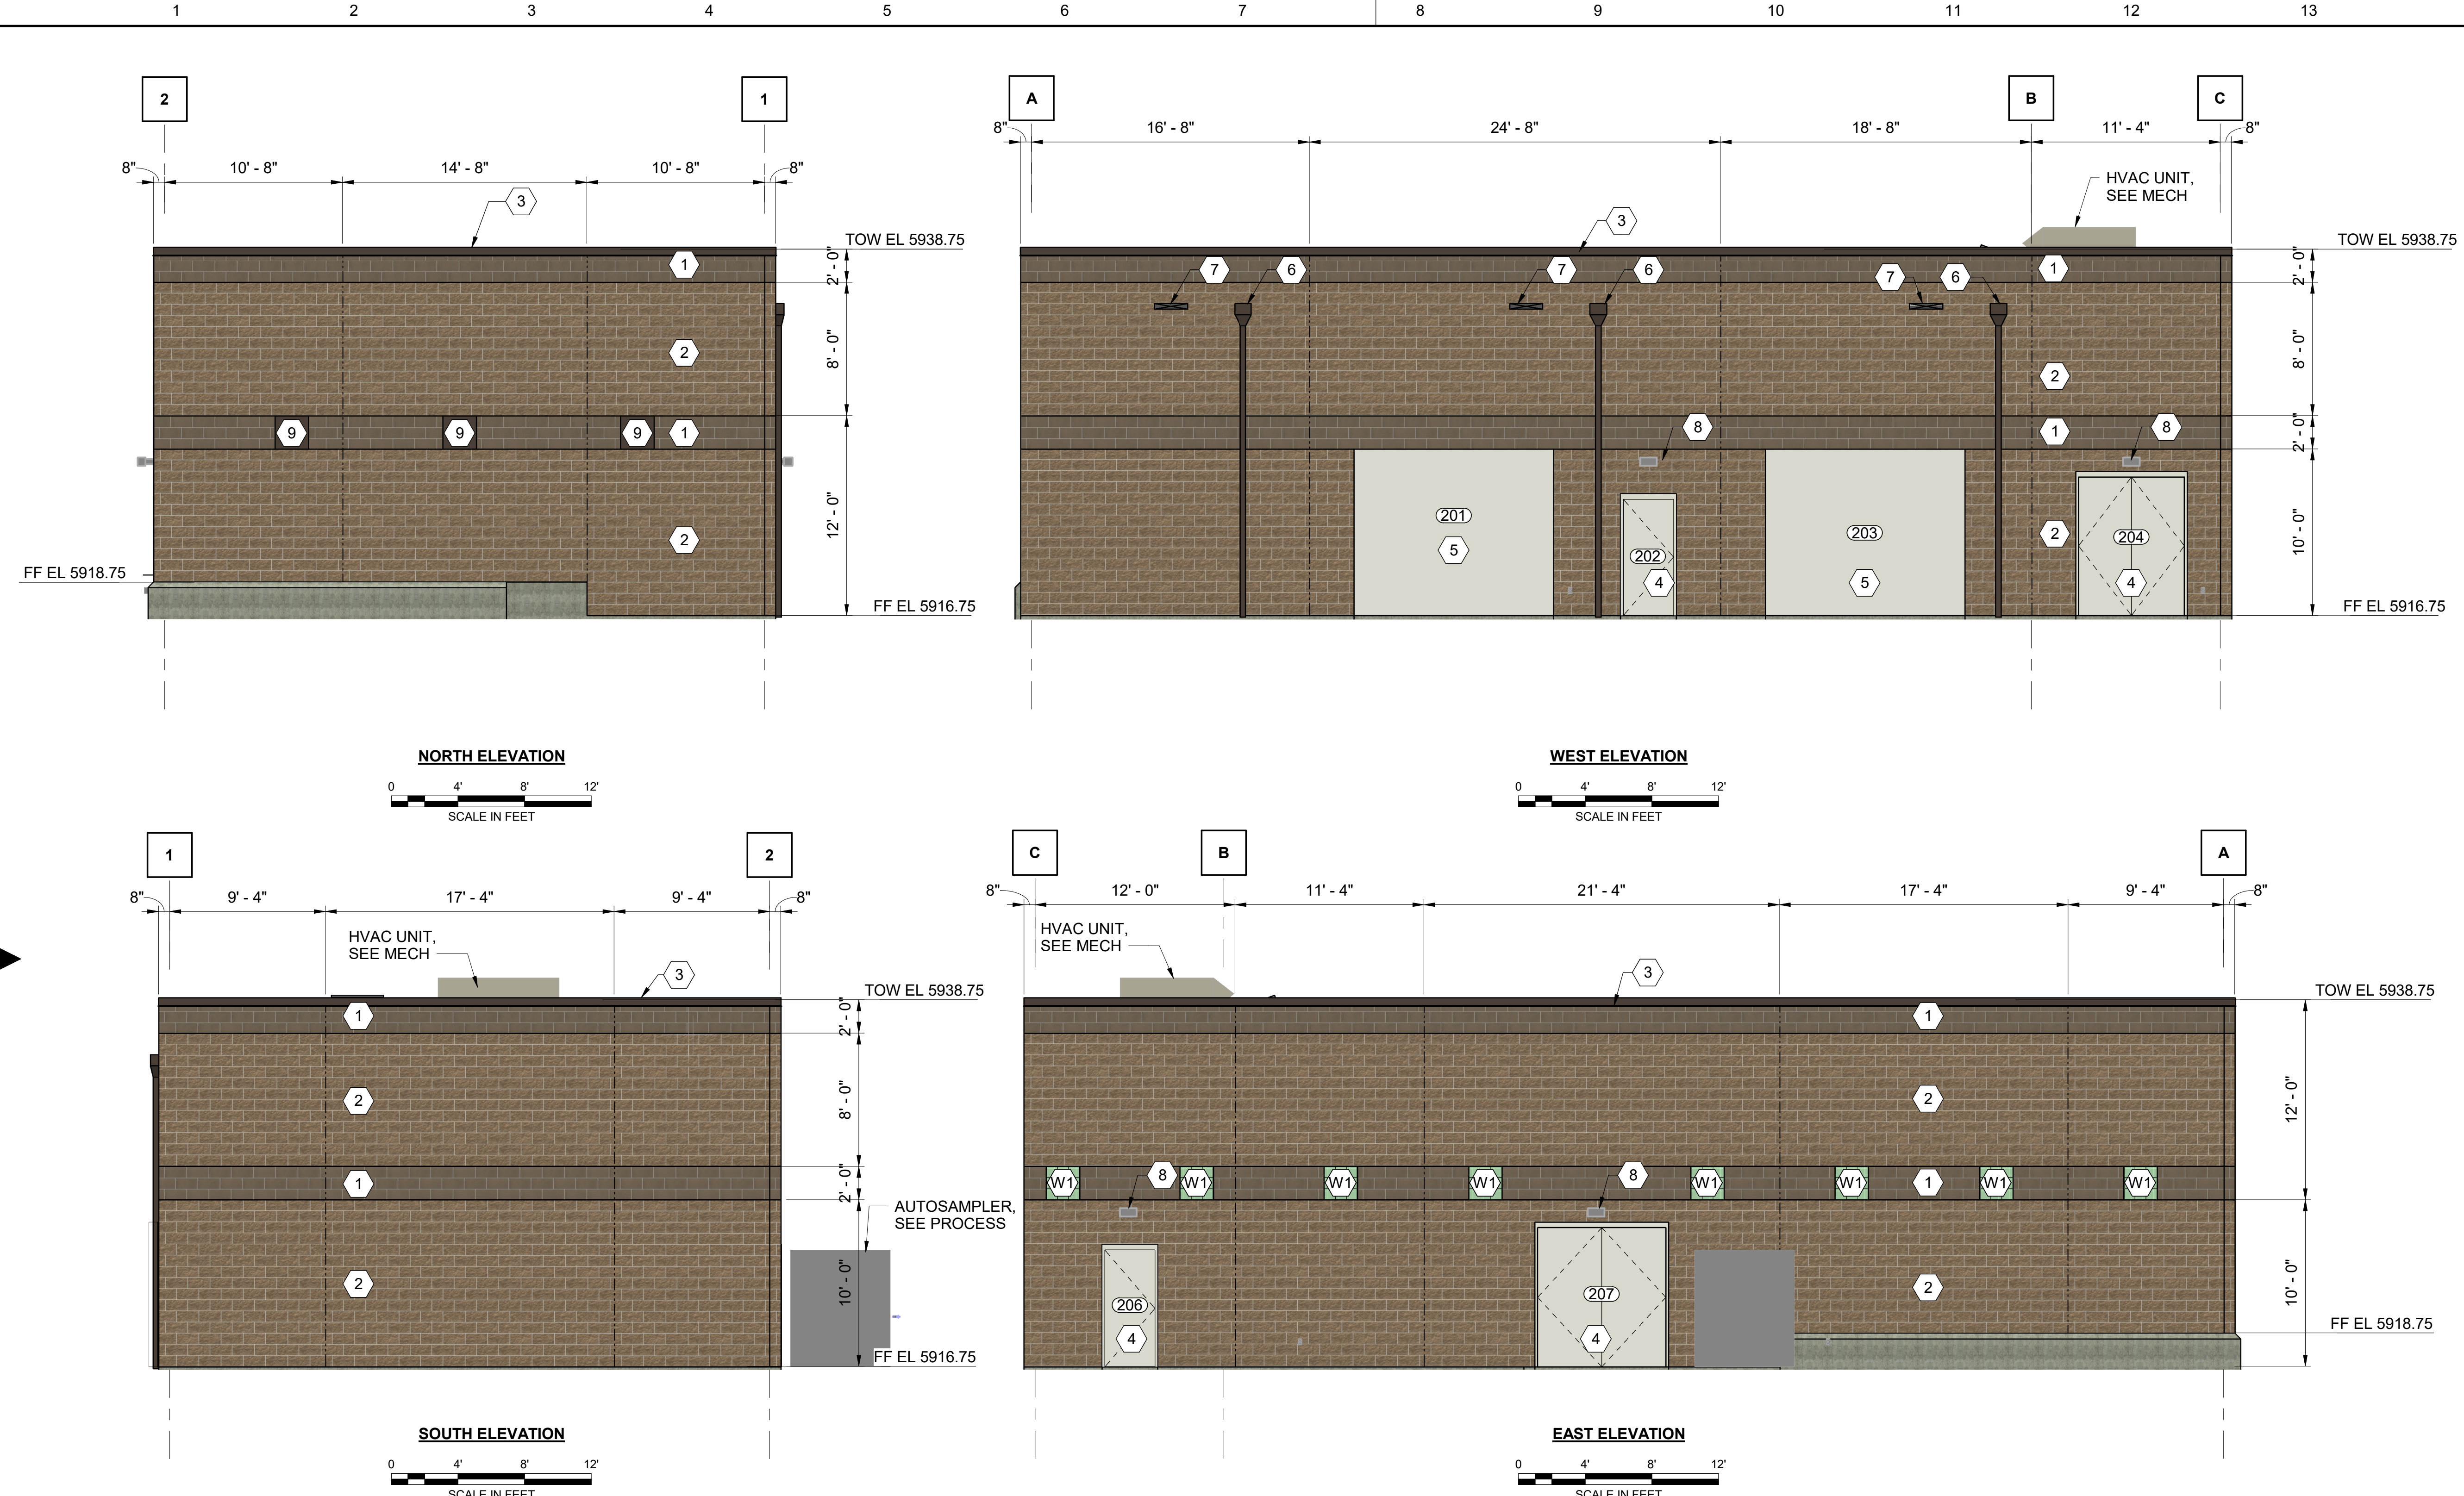

- KEYED NOTES:**
- 1 4"x8"x16" NOMINAL CMU - BROWN SMOOTH FACE CMU TO MATCH EXISTING, BROWN MORTAR TO MATCH EXISTING
 - 2 4"x8"x16" NOMINAL CMU - DARK BROWN SPLIT FACE CMU, BROWN MORTAR TO MATCH EXISTING
 - 3 FACTORY FINISHED STEEL COPING - BROWN TO MATCH EXISTING
 - 4 HOLLOW METAL DOORS - FIELD PAINTED - WHITE TO MATCH EXISTING DOORS
 - 5 FACTORY FINISHED OVERHEAD COILING DOORS - ALUMINUM ANODIZED, WHITE COLOR TO MATCH MANDOORS AND TRIM
 - 6 FACTORY FINISHED STEEL DOWNSPOUTS CONDUCTOR HEADS - WHITE, ADD 1'-0" X 3'-0" CONCRETE SPLASHBLOCK AT EACH DOWNSPOUT, TYP
 - 7 4" X 24" SECONDARY OVERFLOW SCUPPER
 - 8 EXTERIOR LIGHTING FIXTURE, SEE ELECTRICAL
 - 9 24" SQ LOUVER, SEE MECHANICAL
 - W1 2'-0"x2'-0" GLASS BLOCK WINDOW - DOUBLE WYTHE

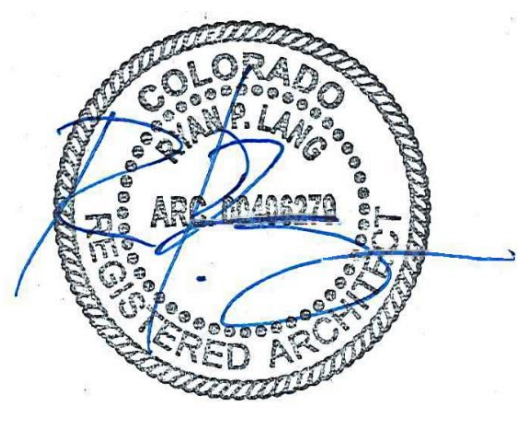

This document has been digitally signed.
Oct 1 2020 1:50 PM

no.	date	by	ckd	description
0	10/2/20	STD	RPL	ISSUED FOR PERMIT REVIEW

LEGEND:

- NEW STRUCTURES
- EXISTING STRUCTURES

KEY PLAN



BURNS MCDONNELL
9785 Maroon Cir., Suite 400
Centennial, CO 80112
303-721-9292
Burns & McDonnell Architecture P.C.

date OCTOBER 2020
designed S. DALGLISH
detailed N. ARYAN
checked R. LANG


project 119461
contract
drawing A210
sheet of XXX
file

rev. 0
sheets

CHEROKEE METROPOLITAN DISTRICT
TDS REDUCTION FACILITY
HEADWORKS ELEVATIONS

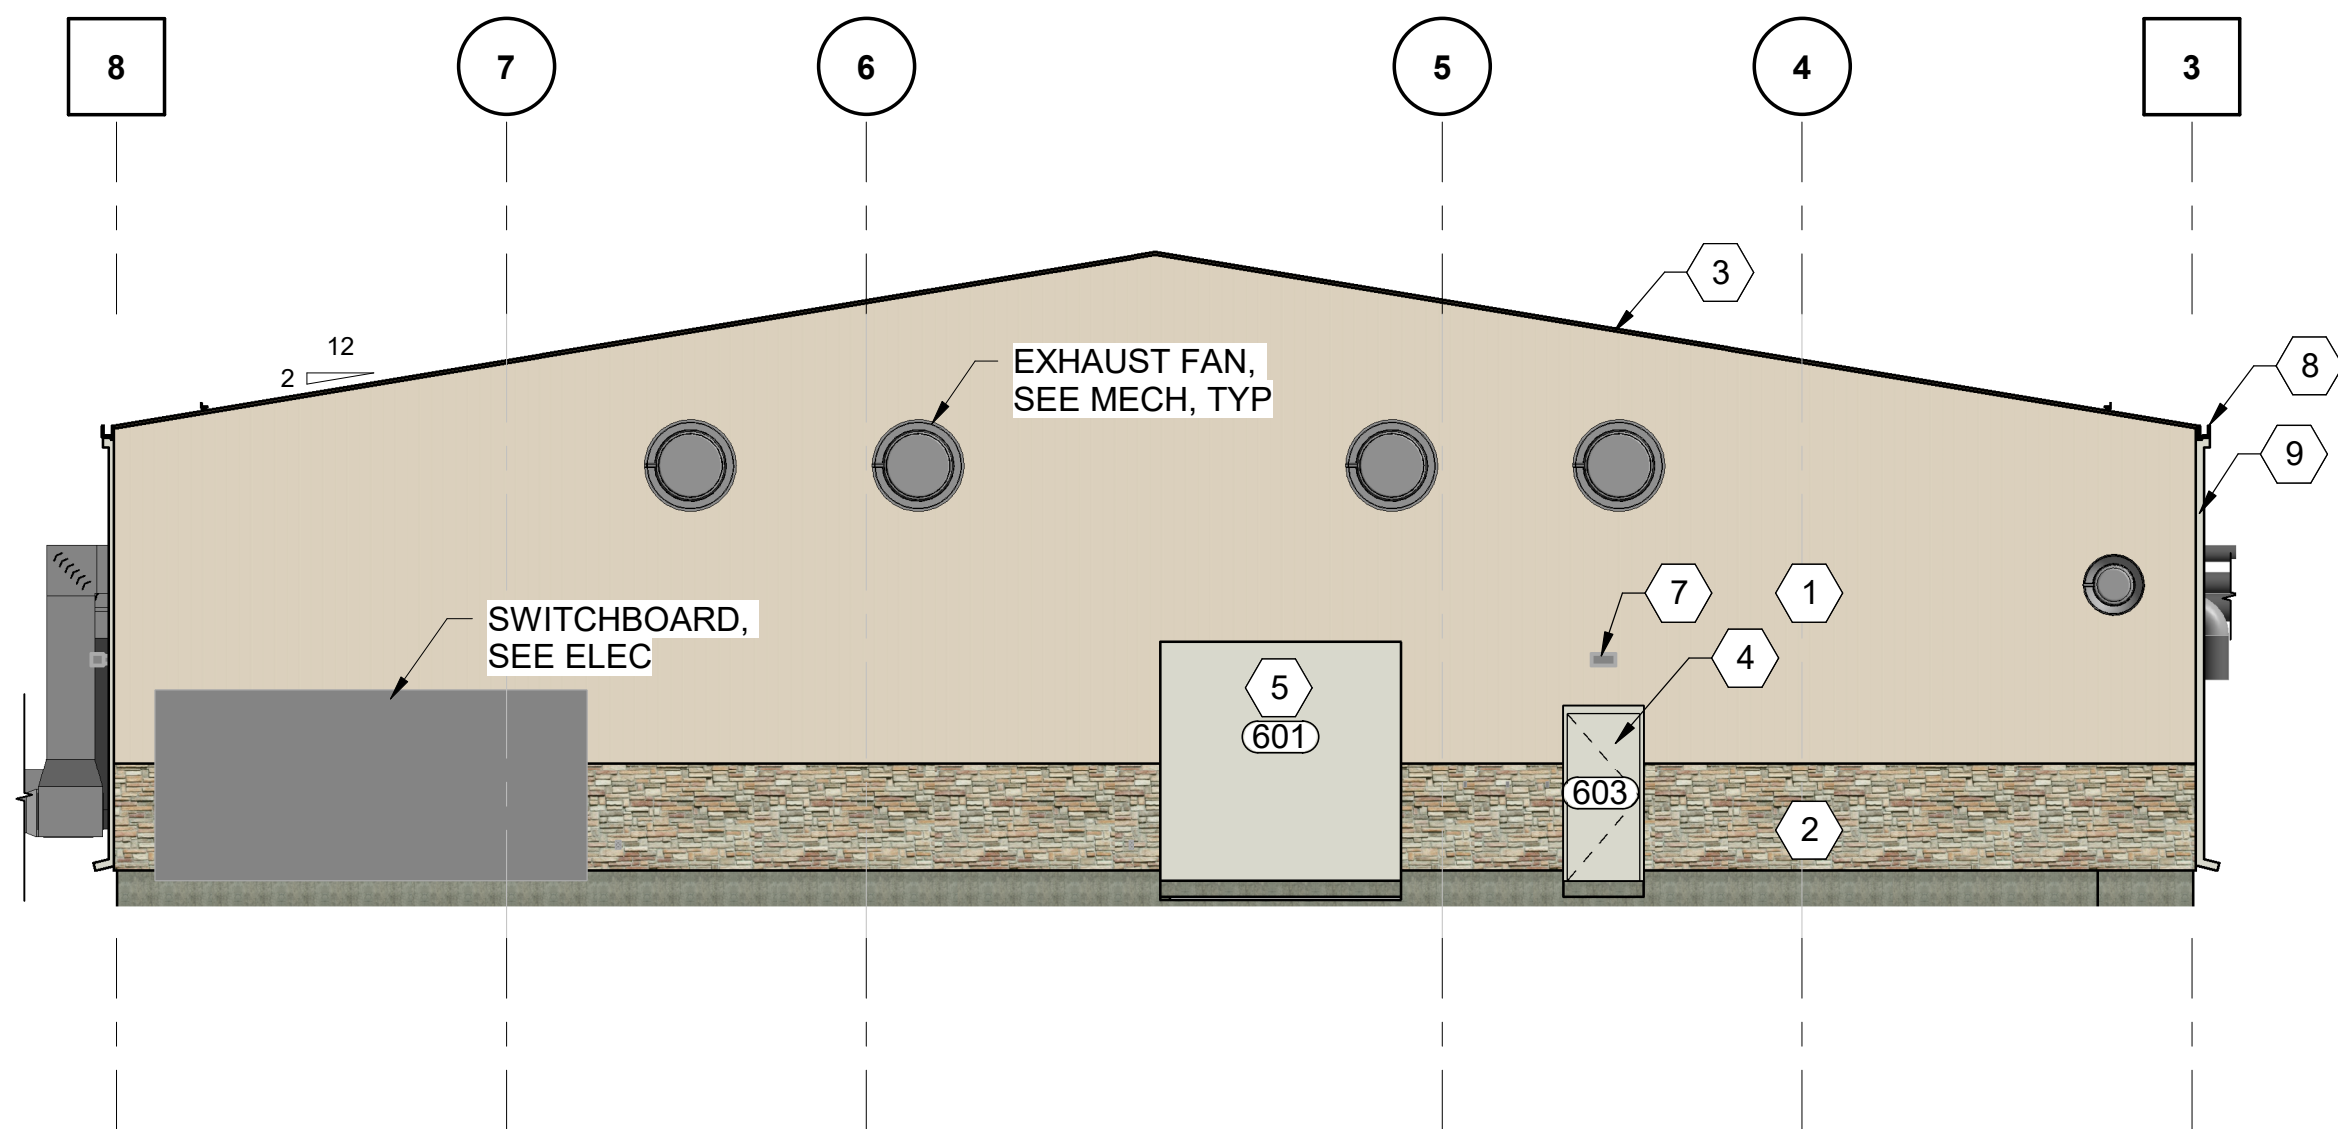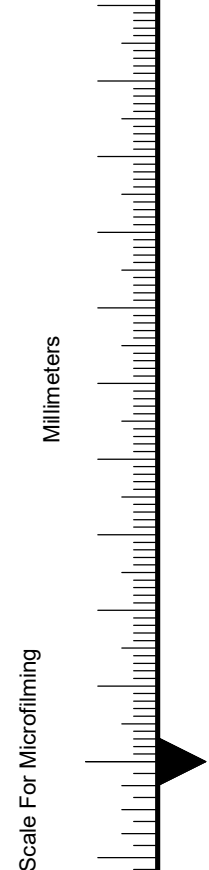

NORTH ELEVATION
0 4' 8' 16'
SCALE IN FEET

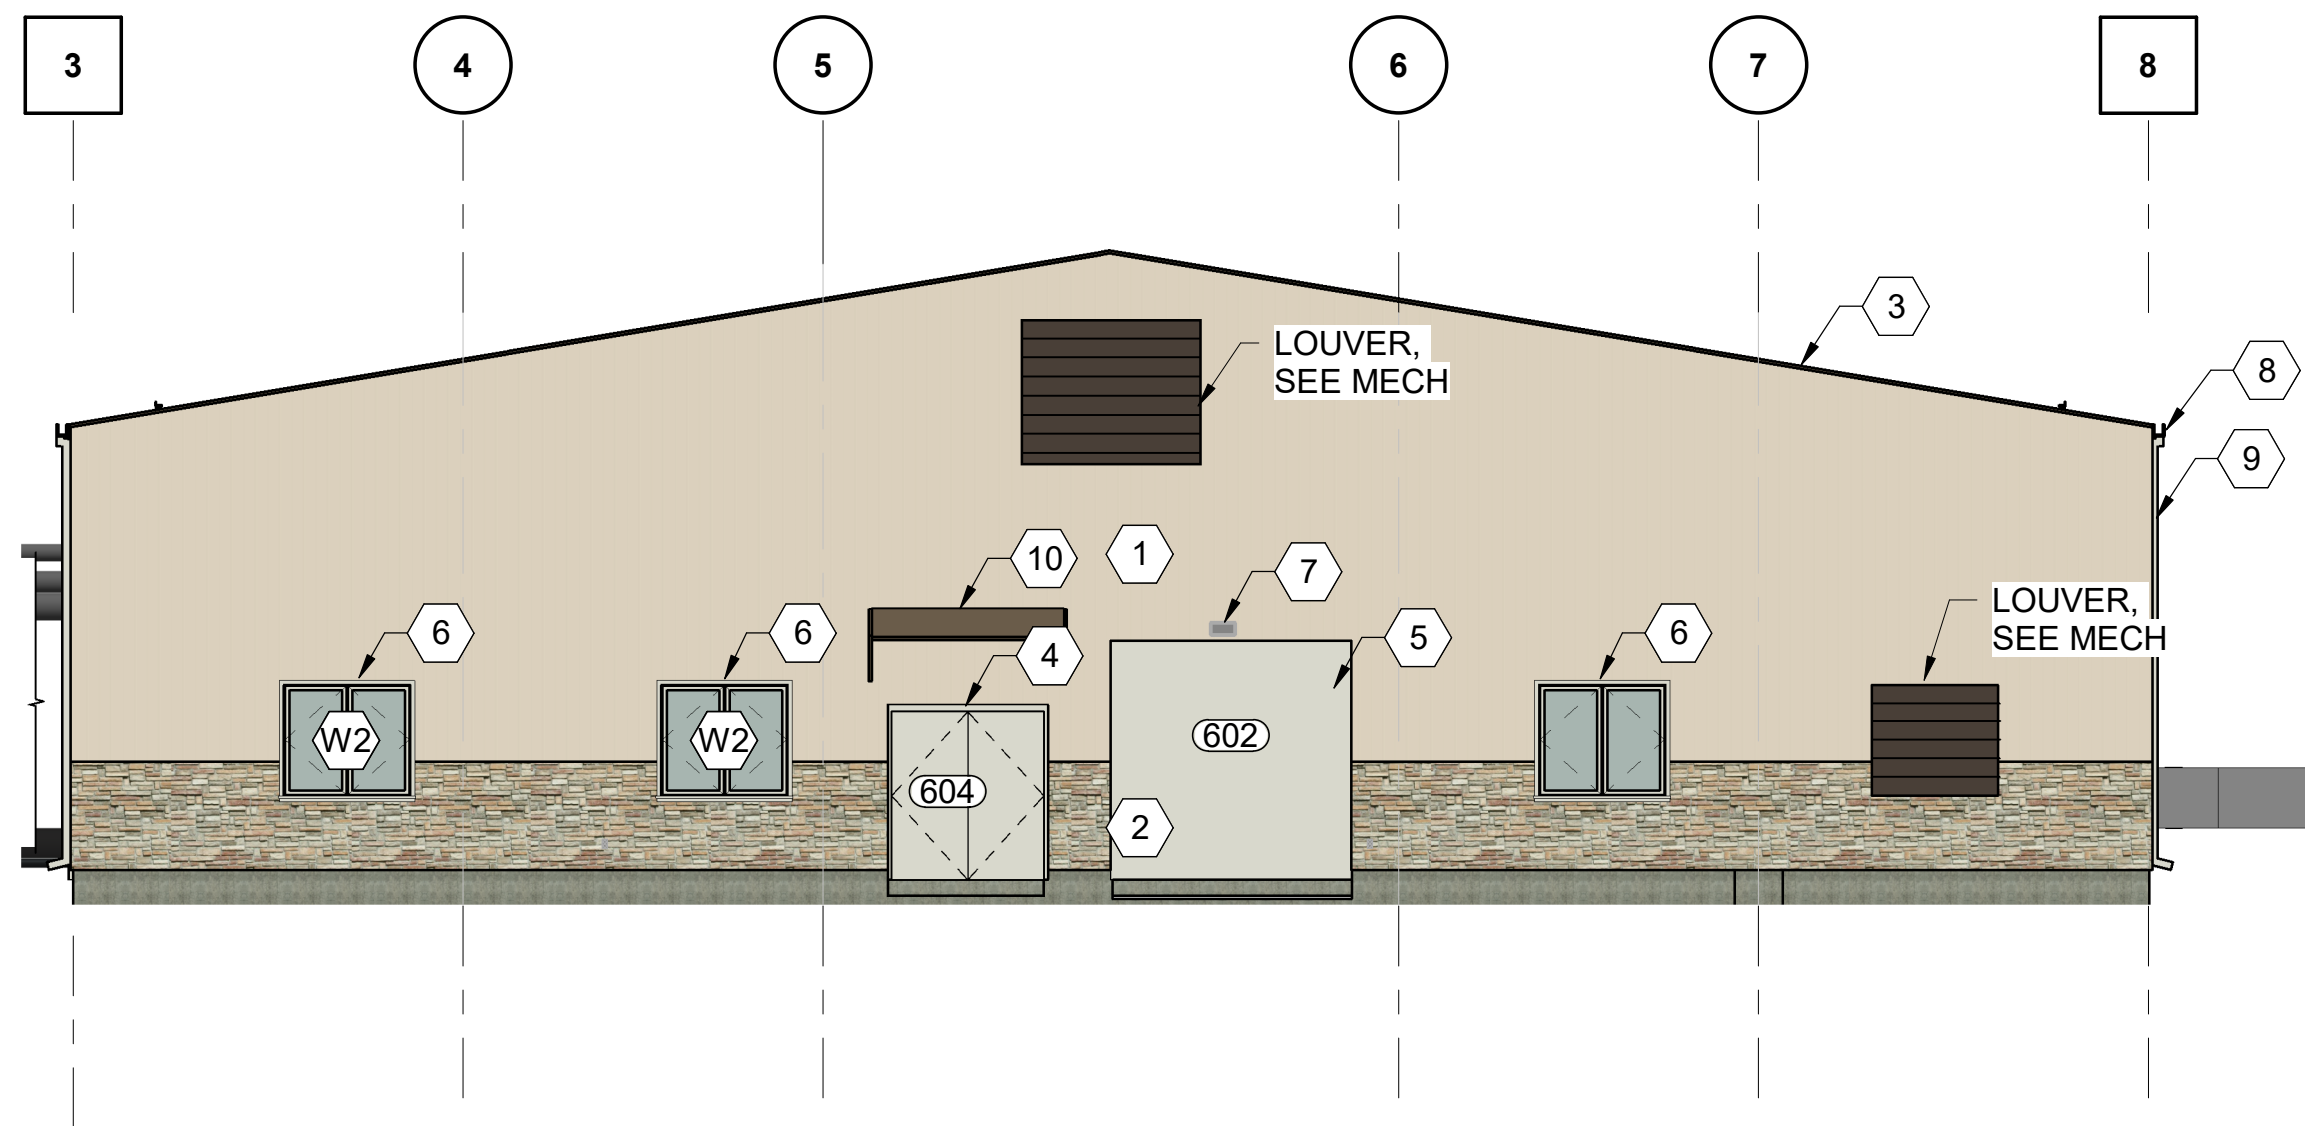

SOUTH ELEVATION
0 4' 8' 16'
SCALE IN FEET

KEYED NOTES:

- 1 METAL PANEL WALLS - BEIGE
- 2 STONE VENEER WAINSCOT
- 3 STANDING SEAM METAL PANEL ROOF - DARK BRONZE
- 4 HOLLOW METAL DOORS - FIELD PAINTED - COLOR WHITE TO MATCH EXISTING METAL DOORS
- 5 FACTORY FINISHED ALUMINUM OVERHEAD COILING DOORS - ALUMINUM ANODIZED, WHITE COLOR TO MATCH MANDOORS AND TRIM
- 6 DOUBLE-PANE GLASS WINDOW WITH METAL FRAME - FRAME COLOR WHITE TO MATCH DOORS
- 7 EXTERIOR LIGHT FIXUTRE, SEE ELECTRICAL
- 8 4" X 4" DOWNSPOUT, COLOR TO MATCH EXISTING DOWNSPOUTS
- 9 ROOF GUTTER, COLOR TO MATCH EXISTING GUTTER
- 10 METAL PANEL AWNING - DARK BRONZE

no.	date	by	ckd	description
0	10/2/20	STD	RPL	ISSUED FOR PERMIT REVIEW

**BURNS
McDONNELL**


9785 Maroon Cir., Suite 400
Centennial, CO 80112
303-721-9292
Burns & McDonnell Architecture P.C.

date OCTOBER 2020	detailed N. ARYAN
designed S. DALGLISH	checked R. LANG



CHEROKEE METROPOLITAN DISTRICT
TDS REDUCTION FACILITY
FILTER BUILDING ELEVATIONS I

project 119461	contract
drawing A610	rev. 0
sheet file	of XXX sheets

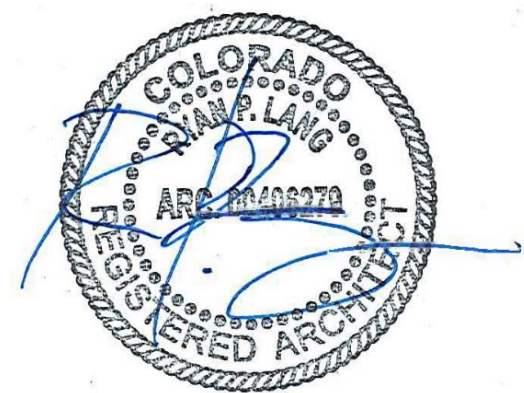


This document has been digitally signed.
Oct 1 2020 1:51 PM


1 2 3 4 5 6 7 8 9 10 11 12 13

KEYED NOTES:

- 1 METAL PANEL WALLS - BEIGE
- 2 STONE VENEER WAINSCOT
- 3 STANDING SEAM METAL PANEL ROOF - DARK BRONZE
- 4 HOLLOW METAL DOORS - FIELD PAINTED - COLOR WHITE TO MATCH EXISTING METAL DOORS
- 5 FACTORY FINISHED ALUMINUM OVERHEAD COILING DOORS - ALUMINUM ANODIZED, WHITE COLOR TO MATCH MANDOORS AND TRIM
- 6 DOUBLE-PANE GLASS WINDOW WITH METAL FRAME - FRAME COLOR WHITE TO MATCH DOORS
- 7 EXTERIOR LIGHT FIXTURE, SEE ELECTRICAL
- 8 4" X 4" DOWNSPOUT, COLOR TO MATCH EXISTING DOWNSPOUTS
- 9 ROOF GUTTER, COLOR TO MATCH EXISTING GUTTER
- 10 METAL PANEL AWNING - DARK BRONZE

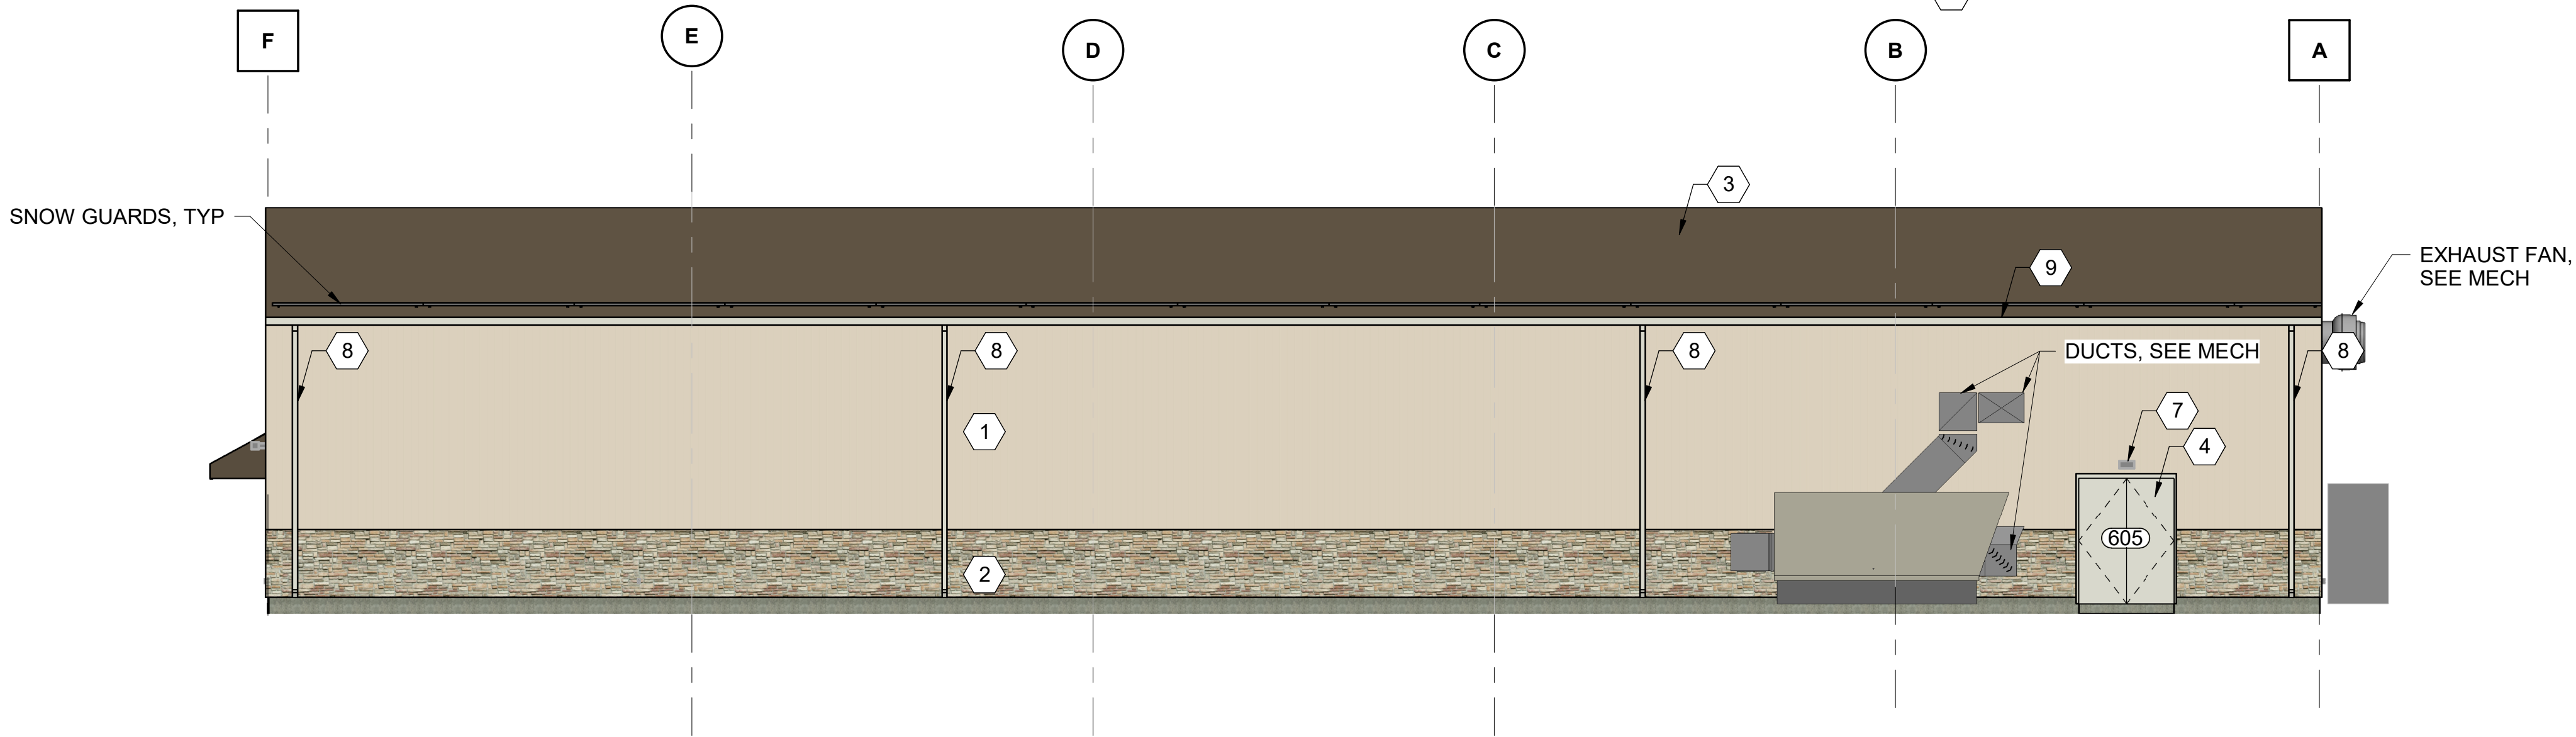

EAST ELEVATION

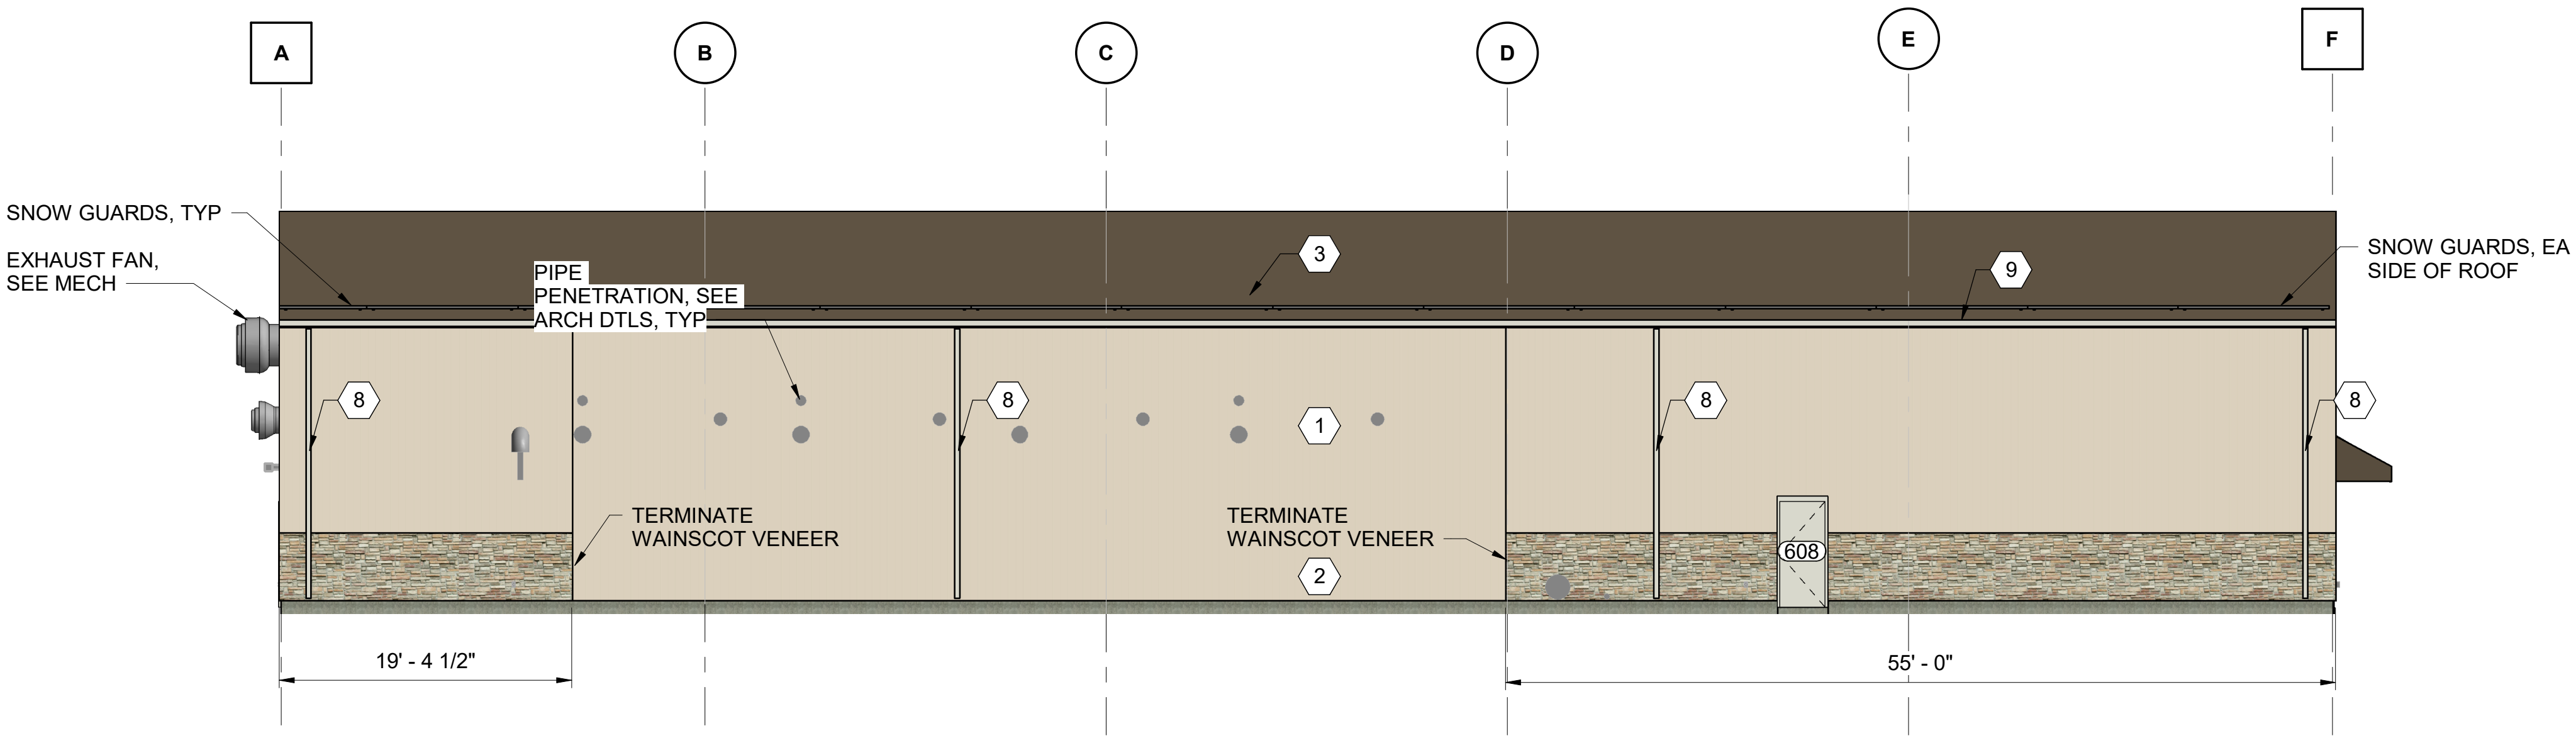

WEST ELEVATION



no.	date	by	ckd	description
0	10/2/20	STD	RPL	ISSUED FOR PERMIT REVIEW

**BURNS
McDONNELL**


9785 Maroon Cir., Suite 400
Centennial, CO 80112
303-721-9292
Burns & McDonnell Architecture P.C.

date OCTOBER 2020	detailed N. ARYAN
designed S. DALGLISH	checked R. LANG





CHEROKEE METROPOLITAN DISTRICT
TDS REDUCTION FACILITY
FILTER BUILDING ELEVATIONS II


project 119461	contract
drawing A611	rev. 0
sheet of XXX	sheets
file	

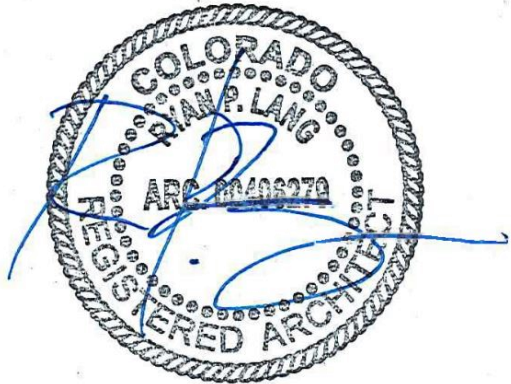


This document has been digitally signed.
Oct 1 2020 1:52 PM

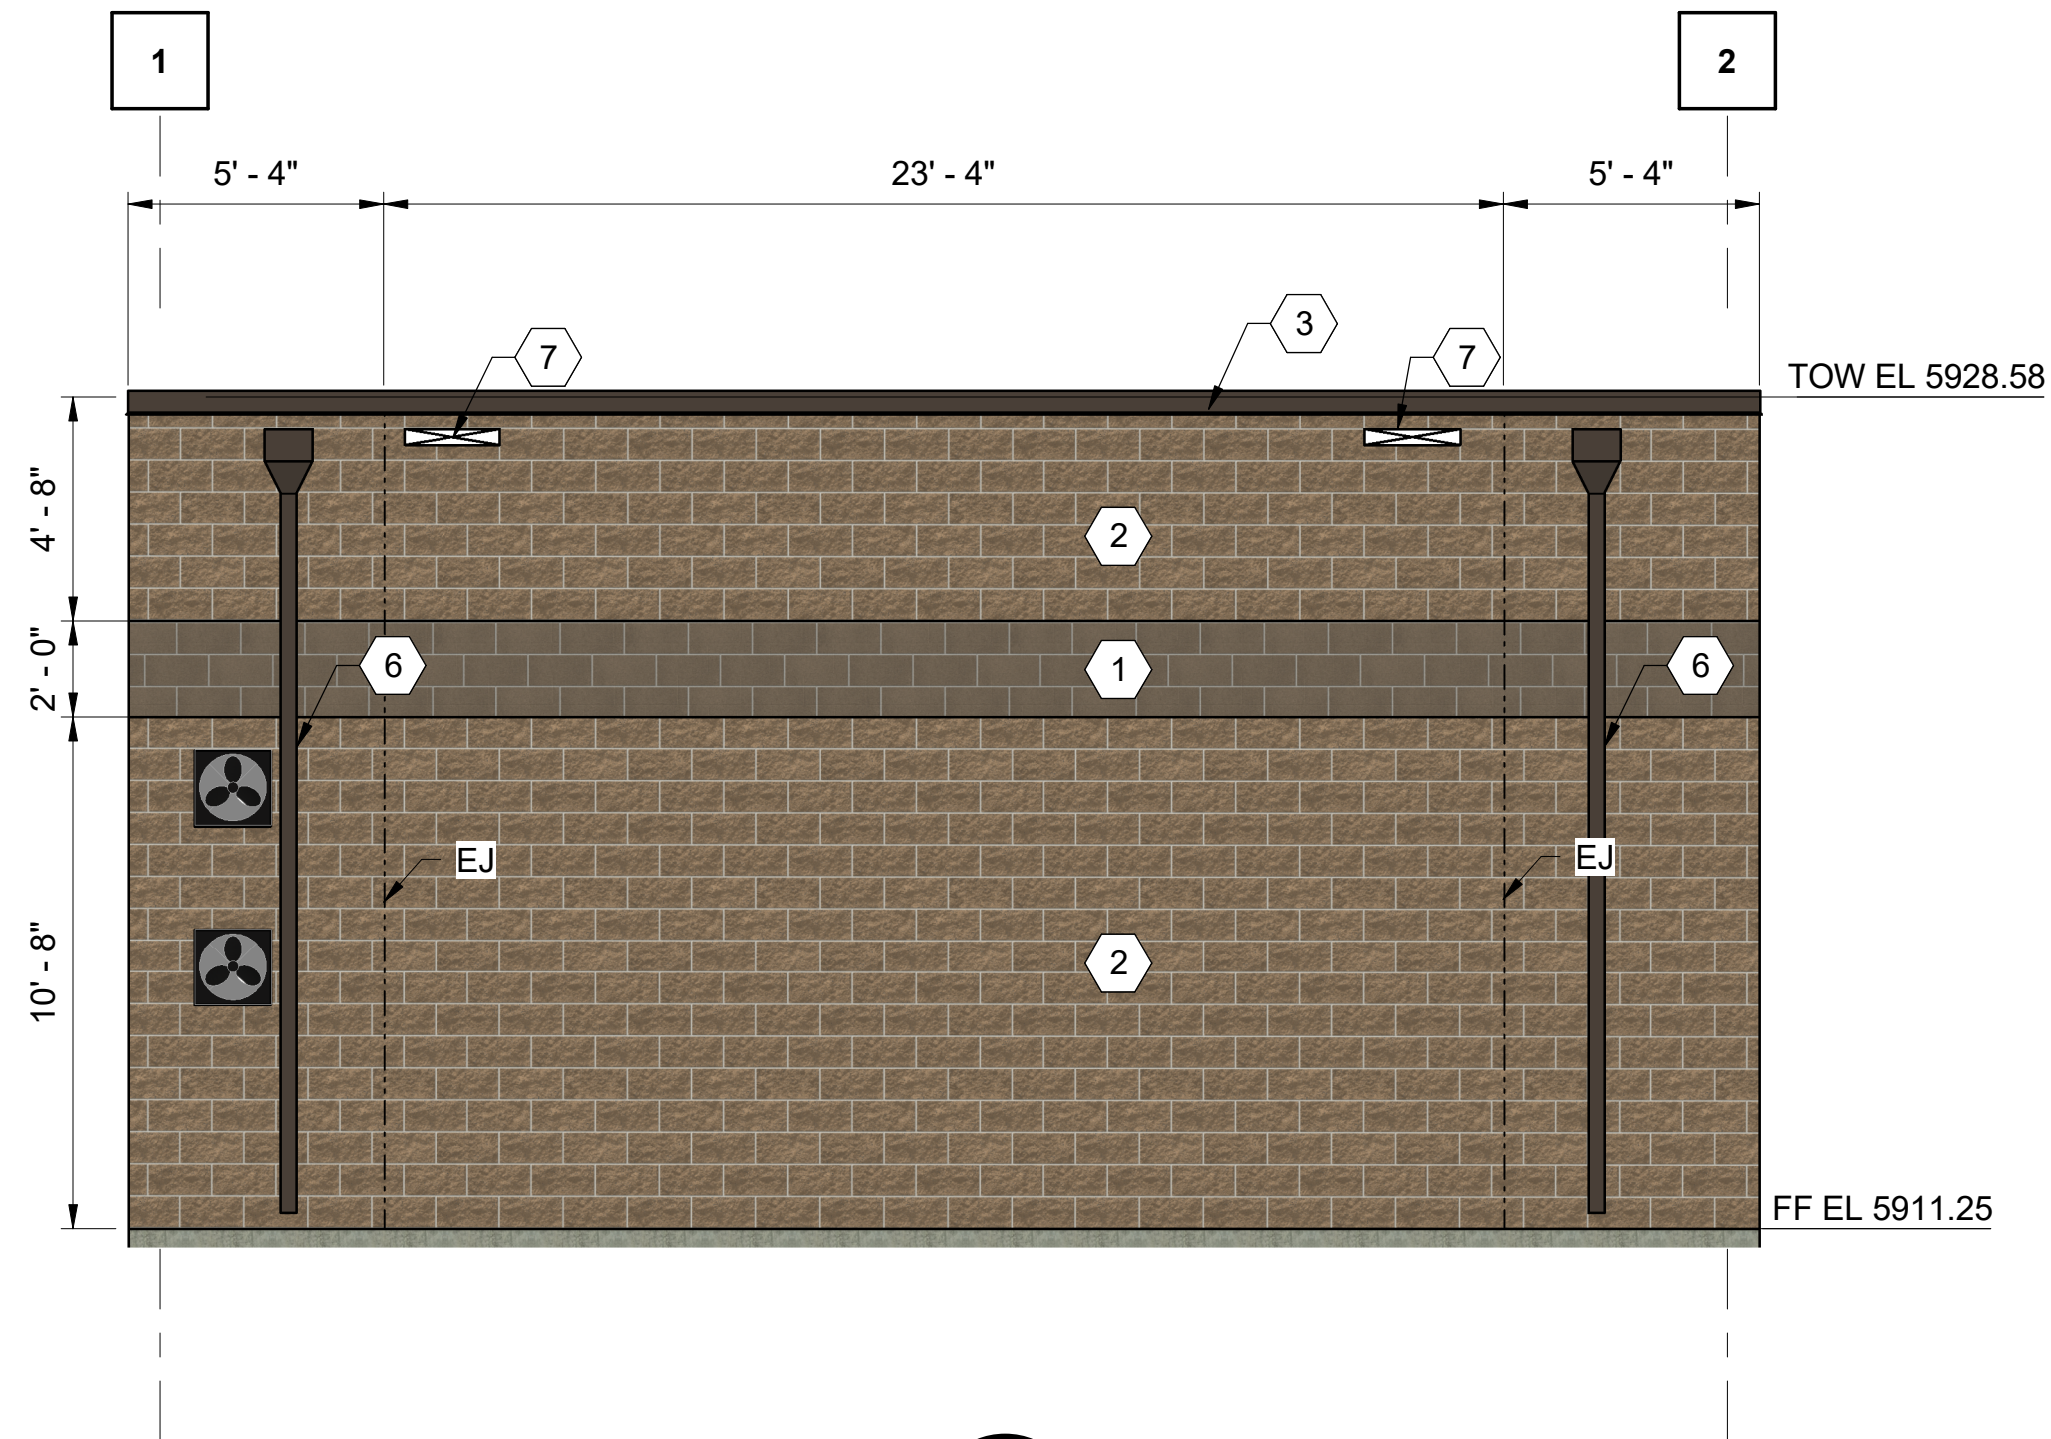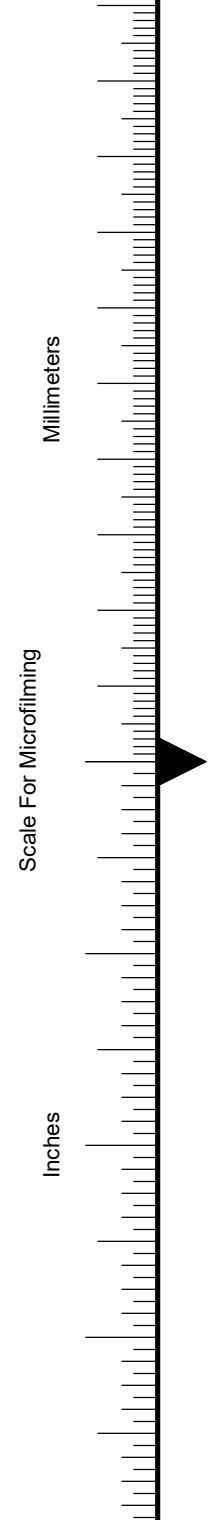


NORTH ELEVATION
1
A701
SCALE IN FEET

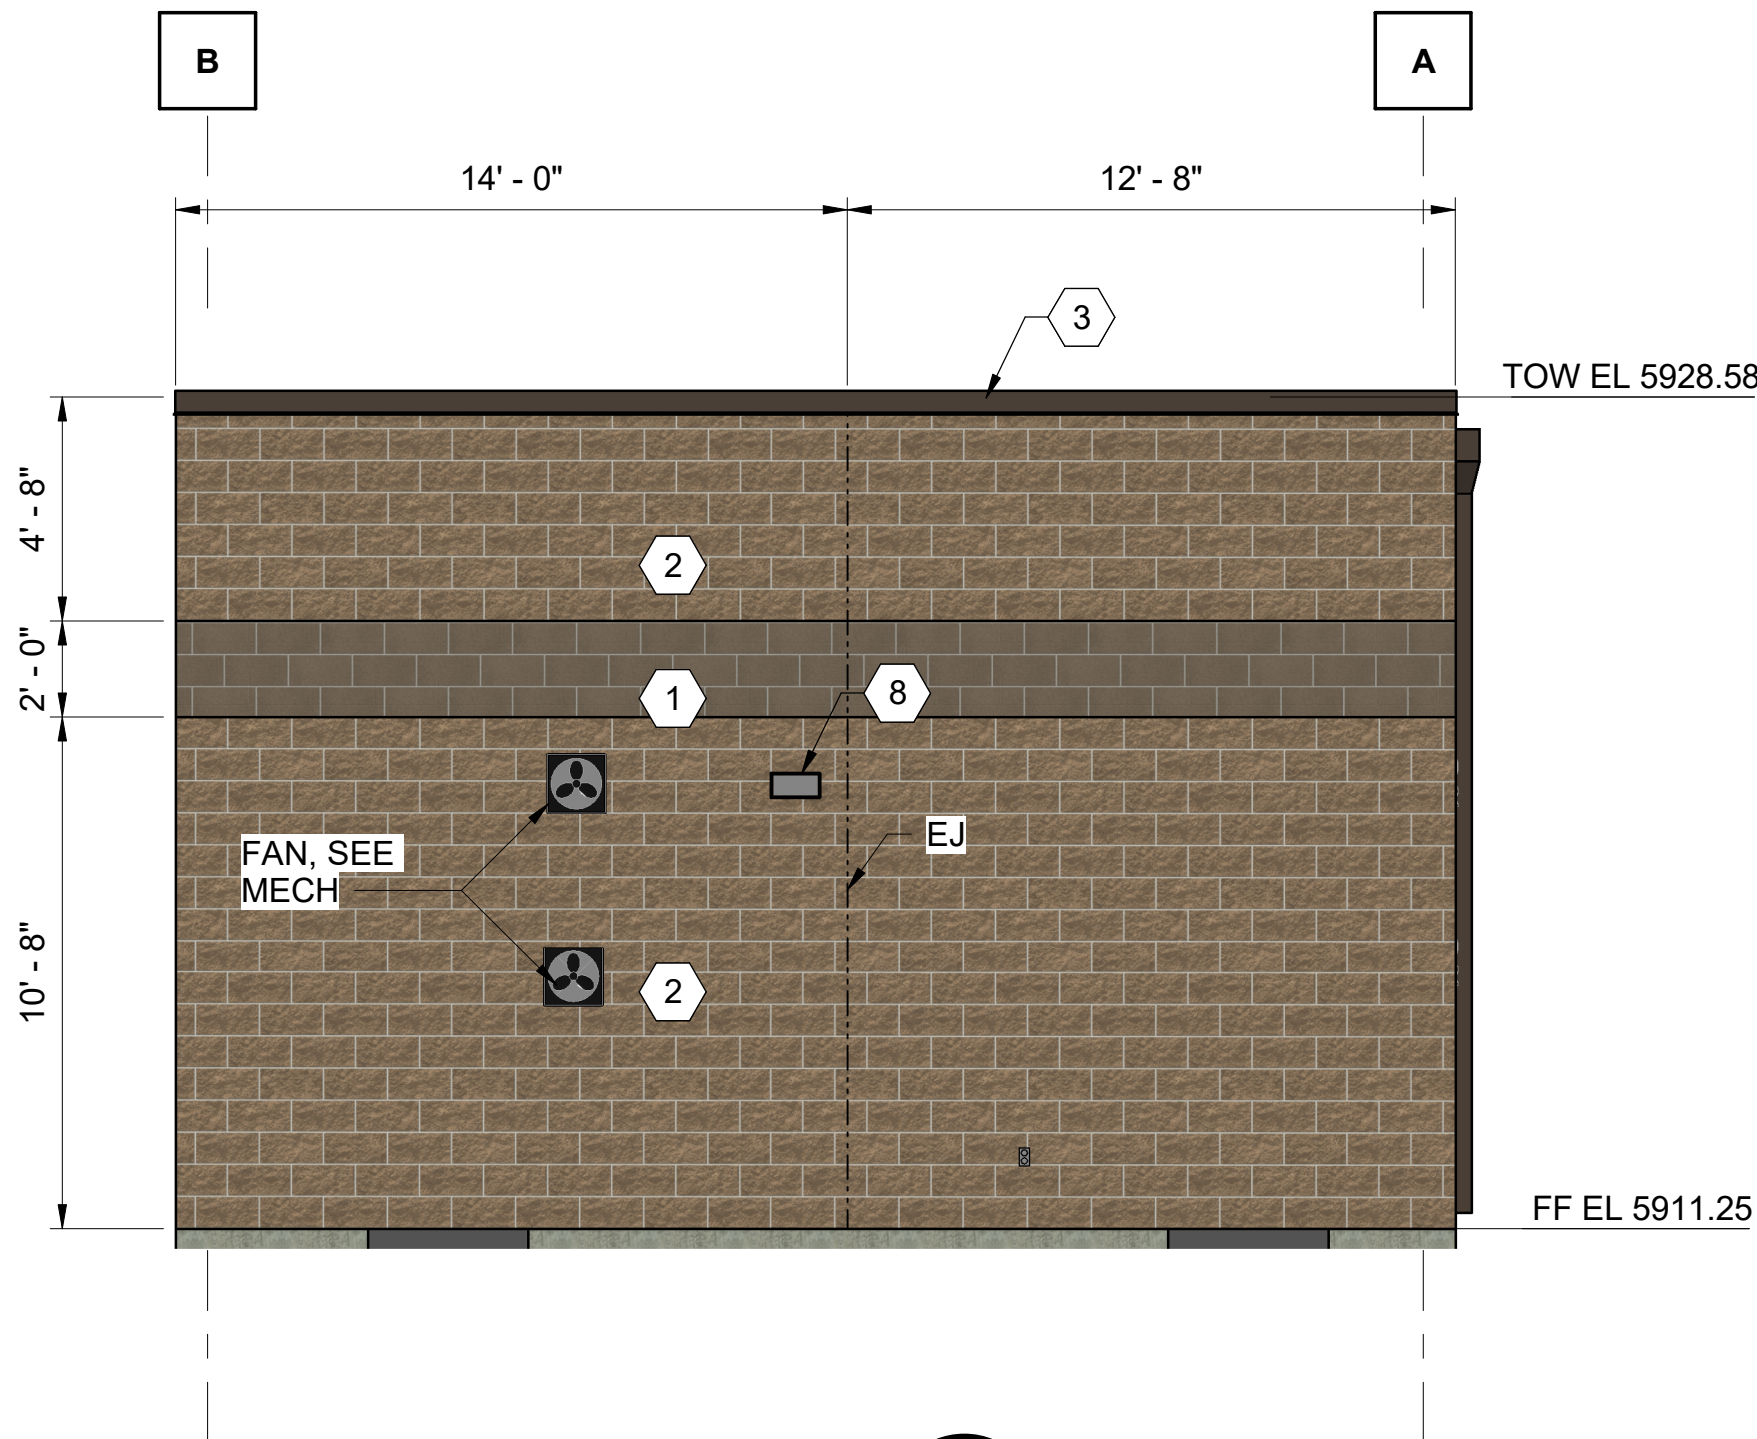

EAST ELEVATION
3
A701
SCALE IN FEET

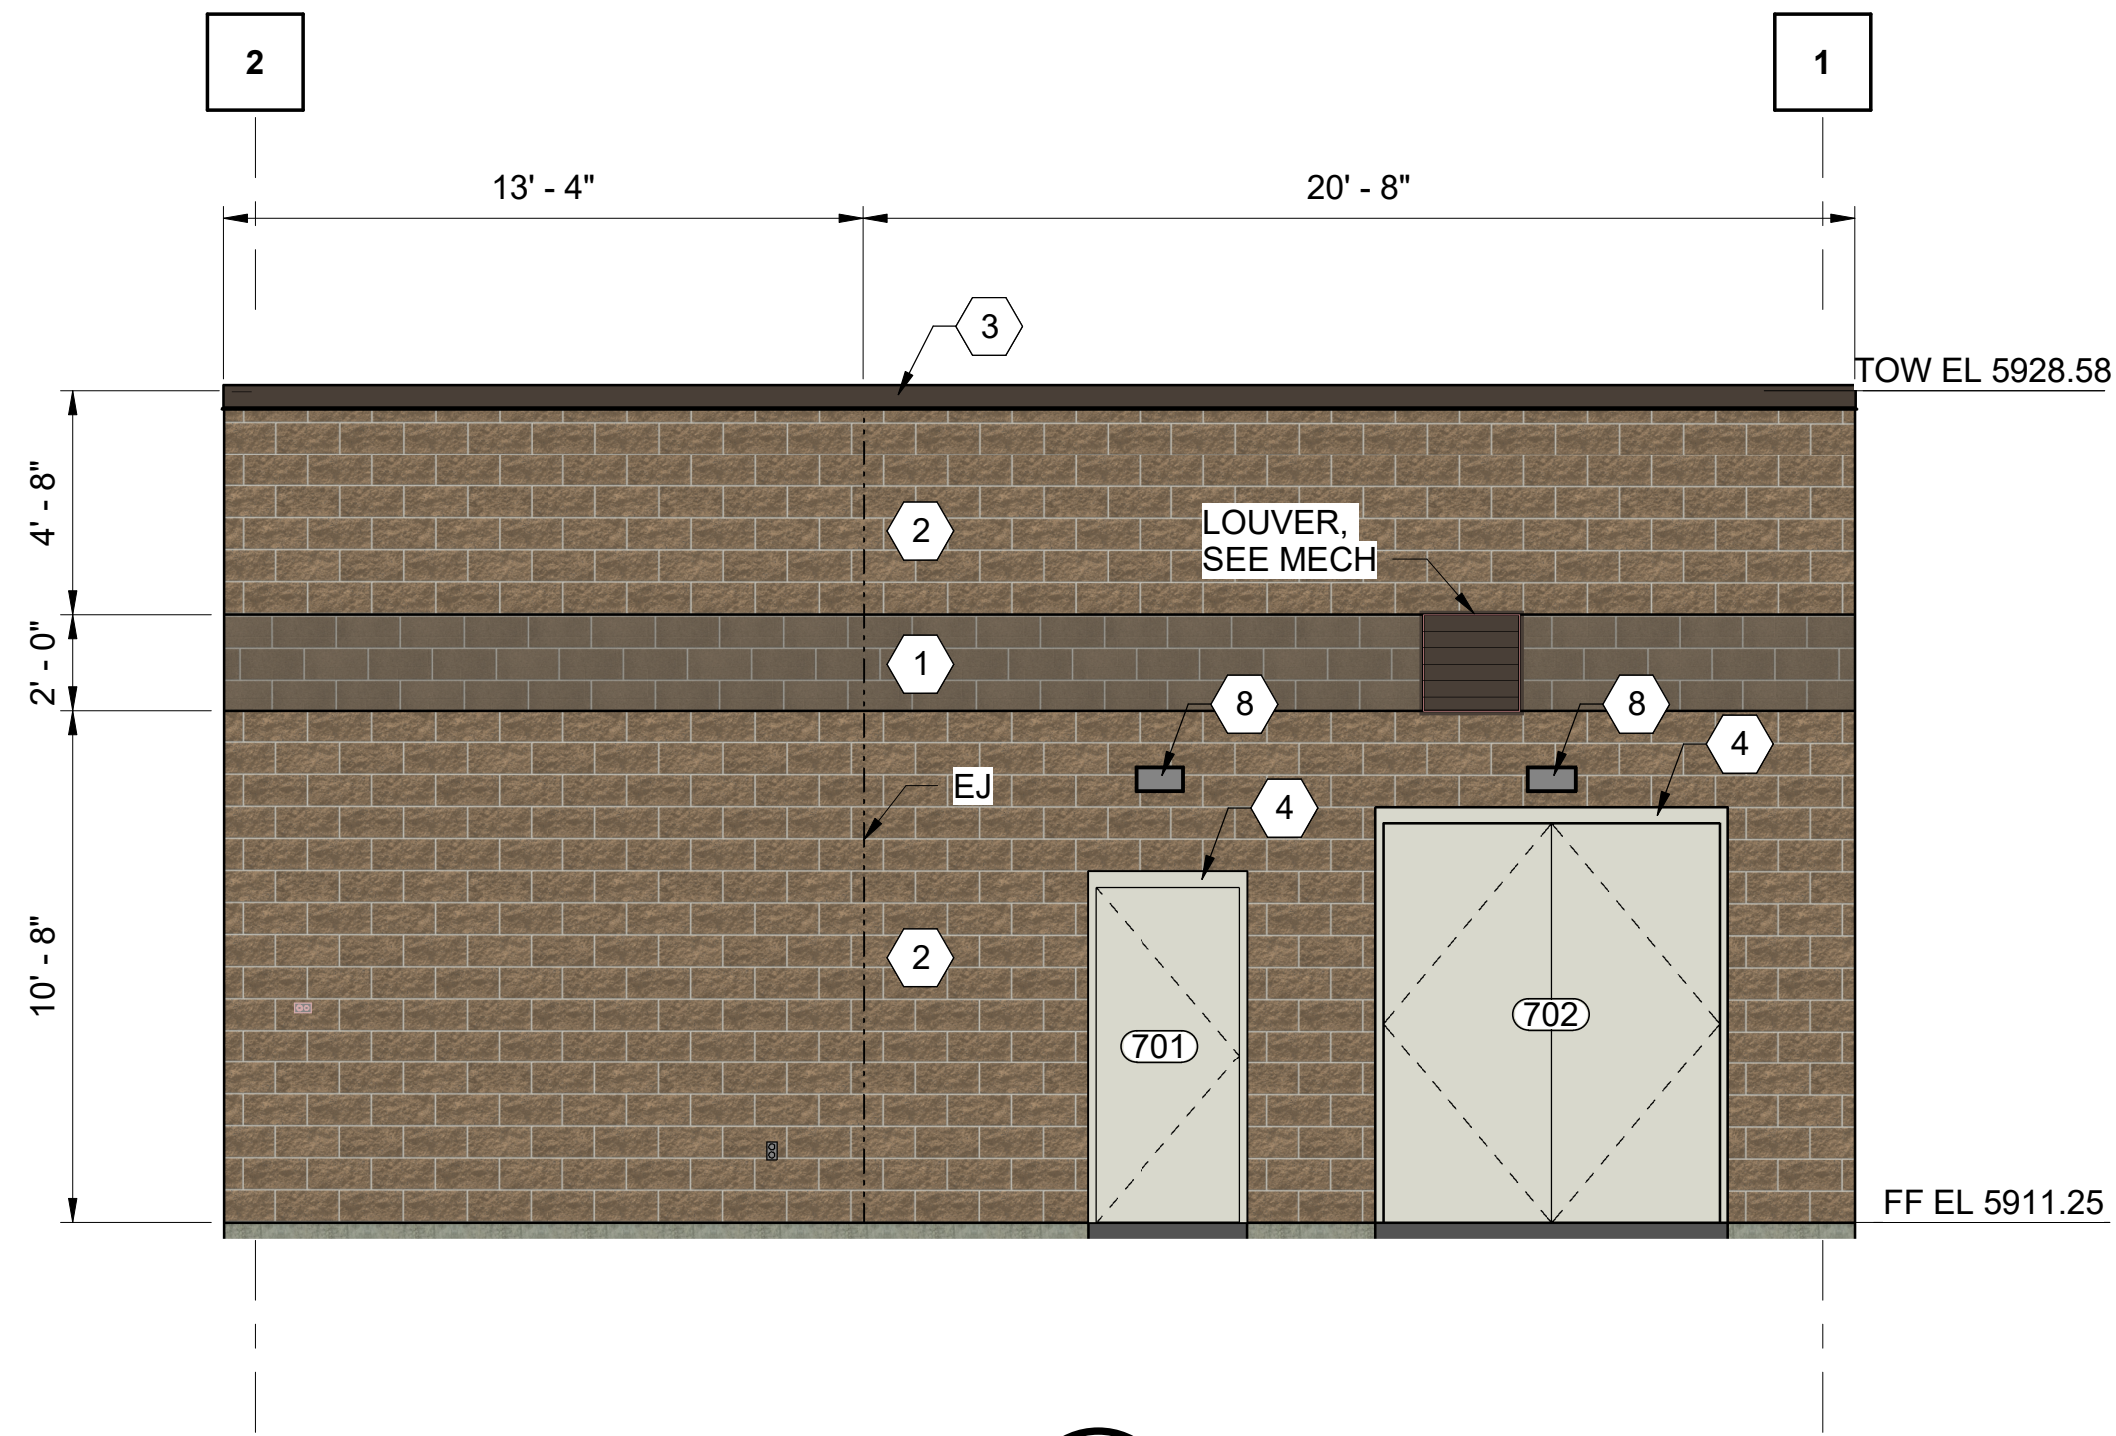

SOUTH ELEVATION
2
A701
SCALE IN FEET

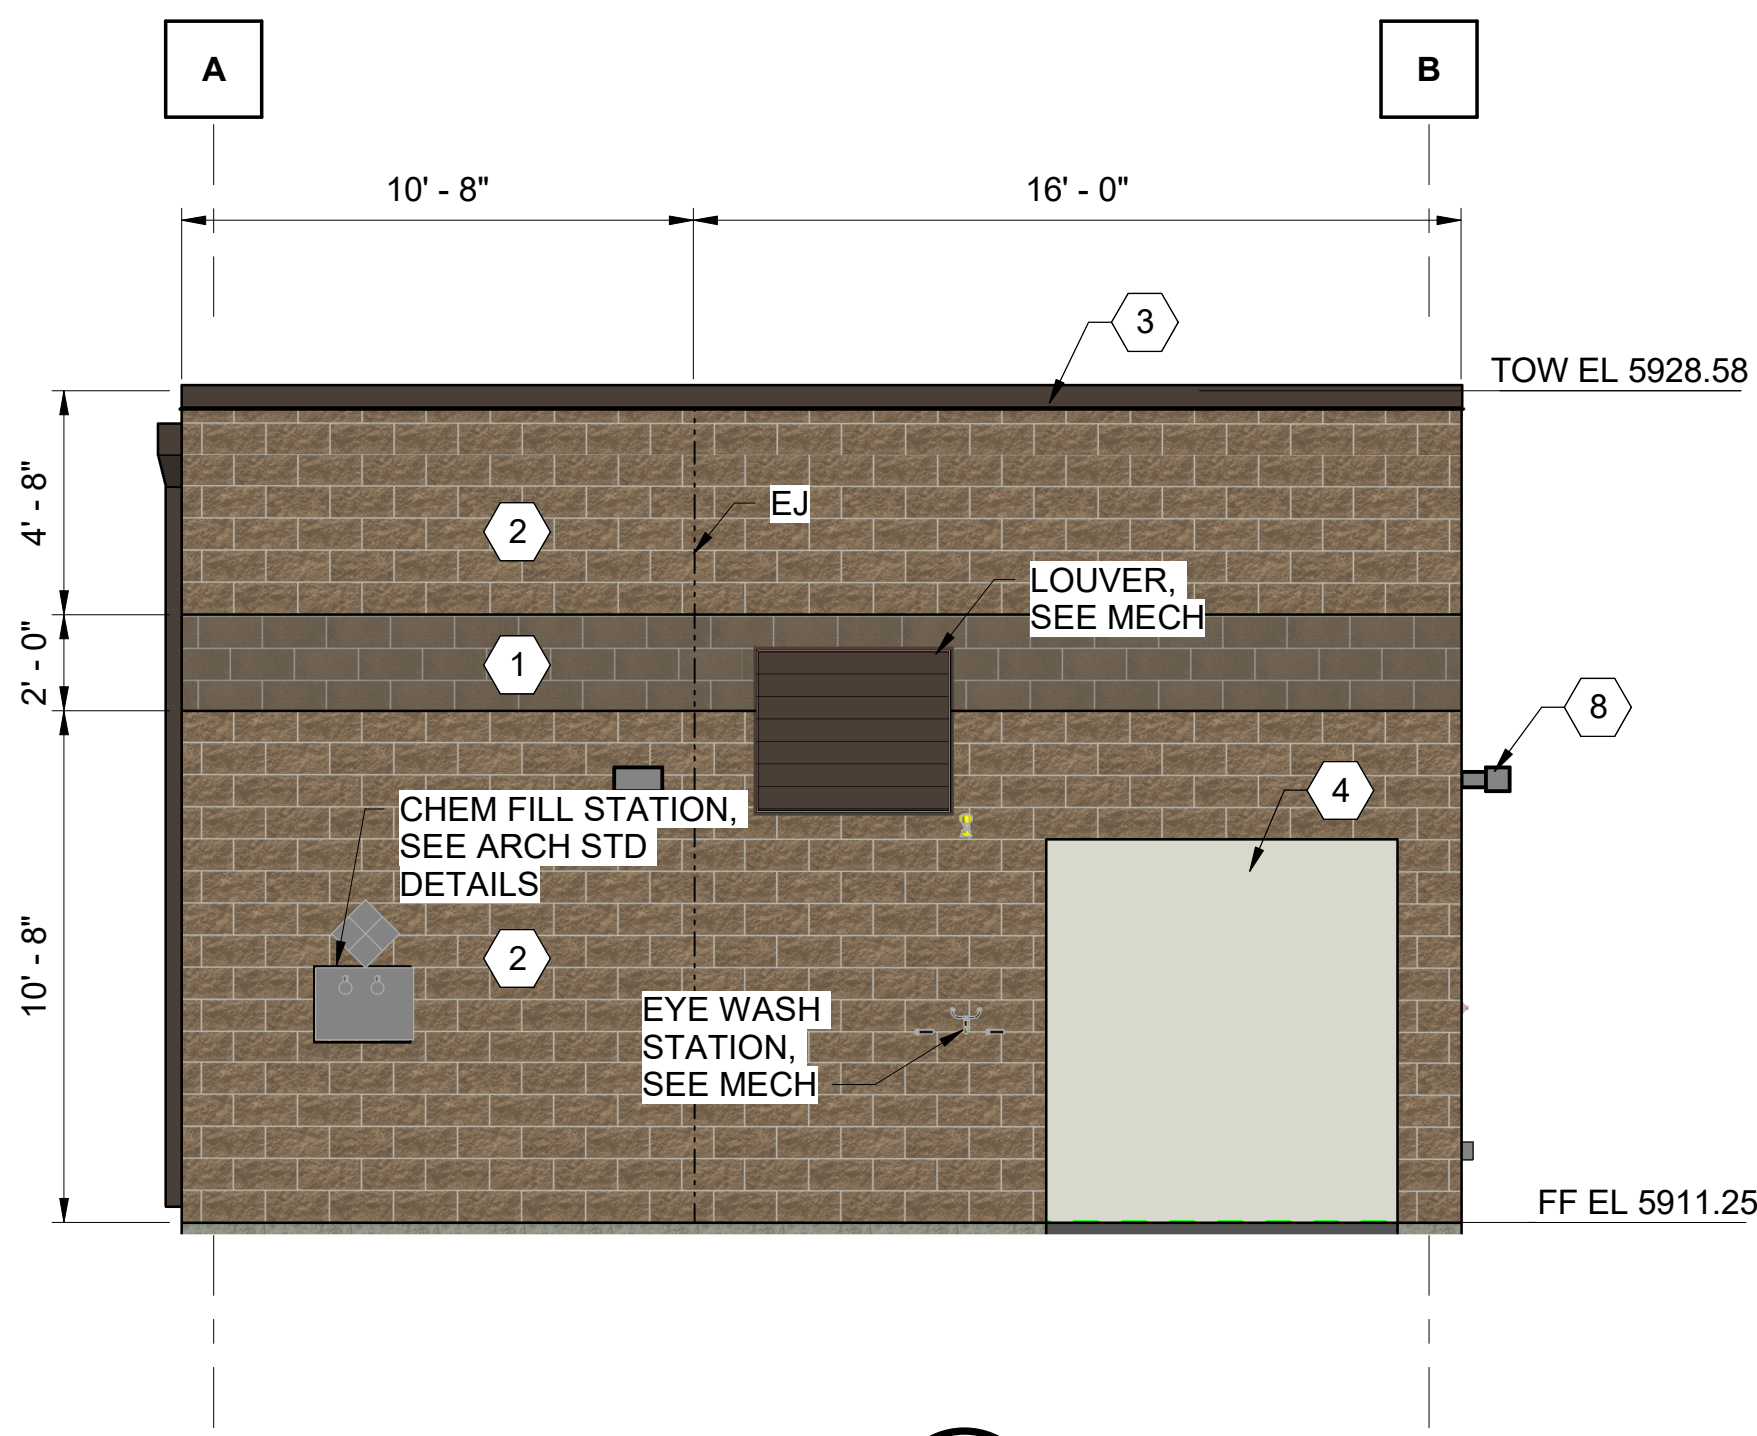

WEST ELEVATION
4
A701
SCALE IN FEET

- KEYED NOTES:**
- 1 8"x8"x16" NOMINAL CMU - BROWN SMOOTH FACE CMU TO MATCH EXISTING, BROWN MORTAR TO MATCH EXISTING
 - 2 8"x8"x16" NOMINAL CMU - DARK BROWN SPLIT FACE CMU, BROWN MORTAR TO MATCH EXISTING
 - 3 FACTORY FINISHED STEEL COPING - BROWN TO MATCH EXISTING
 - 4 HOLLOW METAL DOORS - FIELD PAINTED - WHITE TO MATCH EXISTING DOORS
 - 5 FACTORY FINISHED OVERHEAD COILING DOORS - ALUMINUM ANODIZED, WHITE COLOR TO MATCH MANDOORS AND TRIM
 - 6 FACTORY FINISHED STEEL DOWNSPOUTS CONDUCTOR HEADS - WHITE, ADD 1'-0" X 3'-0" CONCRETE SPLASHBLOCK AT EACH DOWNSPOUT, TYP
 - 7 4" X 24" SECONDARY OVERFLOW SCUPPER
 - 8 EXTERIOR LIGHTING FIXTURE, SEE ELECTRICAL

no.	date	by	ckd	description
0	10/2/20	STD	RPL	ISSUED FOR PERMIT REVIEW


**BURNS
MCDONNELL**
9785 Maroon Cir., Suite 400
Centennial, CO 80112
303-721-9292
Burns & McDonnell Architecture P.C.

date OCTOBER 2020	detailed S. DALGLISH
designed S. DALGLISH	checked R. LANG



CHEROKEE METROPOLITAN DISTRICT
TDS REDUCTION FACILITY
CHEMICAL BUILDING ELEVATIONS

project 119461	contract
drawing A710	rev. 0
sheet of XXX	sheets
file	

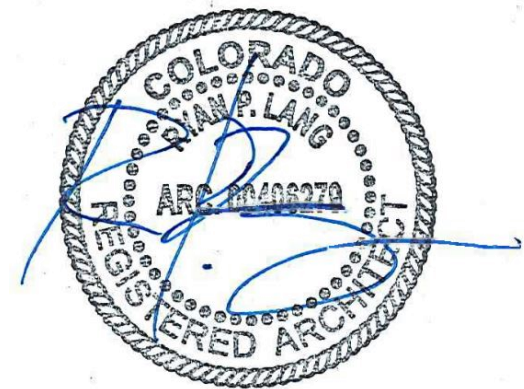

This document has been digitally signed.
Oct 1 2020 1:53 PM