



EL PASO COUNTY PLANNING & COMMUNITY DEVELOPMENT
SIGN APPLICATION

DATE:	<u>Vicinity Map</u> Tax Schedule: <u>5522195006</u> Please show major intersections.	<u>Sign Plan</u> (Please indicate dimensions and sign copy)
<u>Business</u>		
Name: <u>Aspen View Homes</u>		
Address: <u>555 Middle Creek</u>		
<u>Plum Ste 380</u>		
Zone: <u>Co Springs CO 80921</u>		
Legal Description:		
<u>Type of Sign</u>		
Illuminated:		
Non-Illuminated: <u>X</u>		
Valuation:		
Storefront Length &/or Width:		
Proposed Sign Sq. Ft. <u>8x6</u>		
Existing Sign Sq. Ft. _____		
Total Sign Sq. Ft. <u>48sqft</u>	<u>Elevation Drawing</u> Indicate storefront length & placement of sign.	
<u>Contractor Information</u>		
Name: <u>Fusion Sign Design</u>		
Address: <u>4165 Sinton Rd</u>		
<u>Co Springs CO 80907</u>		
Phone: <u>719-302-5144</u>		
Type of License: <u>BLDG DSA</u>		
Contractor ID# <u>19271</u>		
Fee of \$262.00 must accompany this Application. Additional signs at time of first Application are \$125.00. Make checks payable to El Paso County.		<u>For Planning & Community Development Use Only</u> Approved Date: _____ Resubmittal? Yes _____ No _____ Denied Date: _____ Comments: _____

See Attachment

LOCATION: SE CORNER OF FONTAINE AND CARRIAGE MEADOWS DRIVE

SIGN FACE
1/2 MDO DVP GRAPHICS
WHITE VCO
Vinyl: GF CAL Laminate: MATTE CAL

POSTS/STRUCTURE SCALE: 1/2" = 1'
4X6 WOOD POSTS PAINTED WHITE
2X4 STRINGERS TO SECURE PANEL BREAK




POSTS SET 36" DEEP IN GROUND WITH CONCRETE FOOTINGS

SIDE VIEW

D.O.# 52213 S.O.# 00000

AVH
L/R Arrow

6515 Carriage Meadows Dr

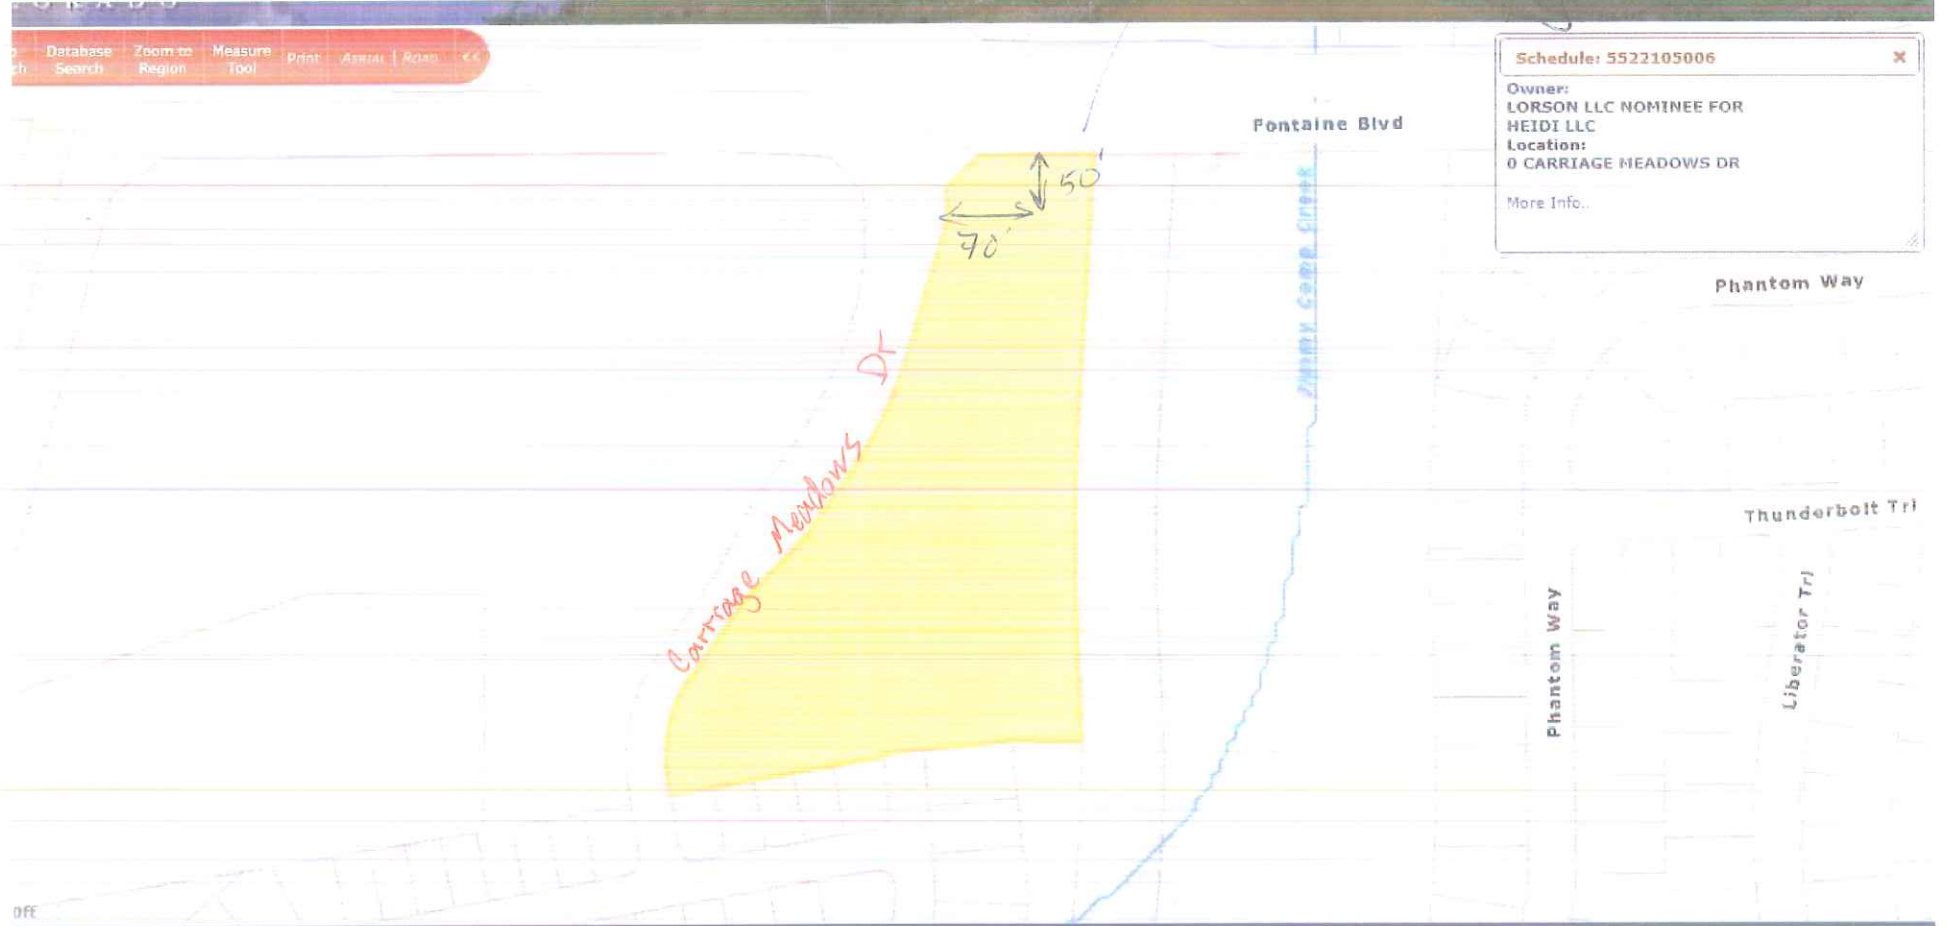



8x6's

6515 Carriage Meadows Dr