

RACEWAY MOUNT PAN CHANNEL LETTERS

KEY M=MATERIAL V=VINYL P=PAINT D=DIGITAL OUTPUT

GENERAL DETAILS

NOTES and SPECIFICATIONS


1 FABRICATE (1) SET OF ILLUMINATED RACEWAY MOUNT PAN CHANNEL LETTERS

COLORS and MATERIALS


- M1 ALUMINUM PAN CHANNEL LETTERS WITH 5" BLACK RETURNS & 1" BLACK TRIM CAP
- M2 WHITE ACRYLIC FACES
- M3 ALUMINUM RACEWAY PAINTED TO MATCH BUILDING
- M4 WHITE INTERNAL LED LIGHTING
- P1 GREY PAINT (TBD)



A FRONT ELEVATIONS
SCALE: NONE

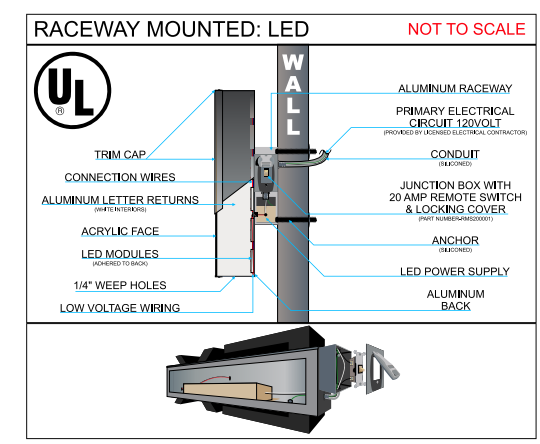

B SIDE ELEVATIONS
SCALE: NONE

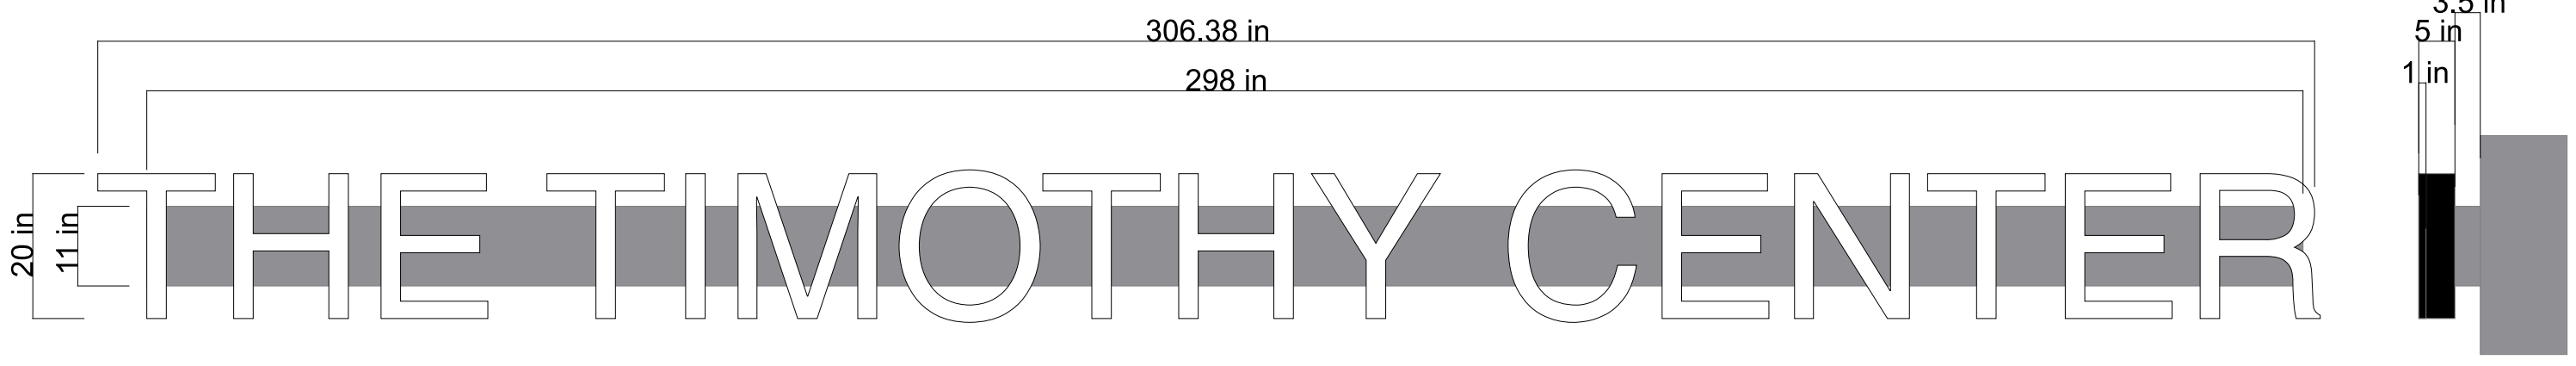

This drawing is the property of RMS Electric Sign Company LLC, reproduction is prohibited without prior written consent. Customer is responsible to check all spelling. Colors may not be accurate representations and may appear different from actual sign.

RMS SIGN COMPANY
3015 GUNNISON STREET
COLORADO SPRINGS, CO 80909
866-391-1829 • 719-391-1829
FAX 719-391-1881

THIS SIGN IS INTENDED TO BE INSTALLED IN ACCORDANCE WITH THE REQUIREMENTS OF ARTICLE 600 OF THE NATIONAL ELECTRICAL CODE AND/OR OTHER APPLICABLE LOCAL CODES. THIS INCLUDES PROPER GROUNDING AND BONDING OF THE SIGN

UL SIGN(S) TO BE MANUFACTURED TO U.L. SPECIFICATIONS AND WILL BEAR THE U.L. LABEL(S). INSTALL IN ACCORDANCE WITH NATIONAL ELECTRIC CODES.

Customer Information

Business Name HAMMERS CONSTRUCTION

Project Name 4032-THE TIMOTHY CNTR

Location Address 5335 J.D. JOHNSON RD

Customer Approval

Name and Title _____

Authorization _____ Date _____

FRANK CRUZ
SALESPERSON

brandonmetz
DESIGNER

Project Name
4032-THE TIMOTHY CNTR

Version
B

DATE
12/13/17

PAGE 1 OF 2


65' 7"



This drawing is the property of RMS Electric Sign Company LLC, reproduction is prohibited without prior written consent. Customer is responsible to check all spelling. Colors may not be accurate representations and may appear different from actual sign.

RMS
SIGN COMPANY
3015 GUNNISON STREET
COLORADO SPRINGS, CO 80909
866-391-1829 • 719-391-1829
FAX 719-391-1881

THIS SIGN IS INTENDED TO BE INSTALLED IN ACCORDANCE WITH THE REQUIREMENTS OF ARTICLE 600 OF THE NATIONAL ELECTRICAL CODE AND/OR OTHER APPLICABLE LOCAL CODES. THIS INCLUDES PROPER GROUNDING AND BONDING OF THE SIGN

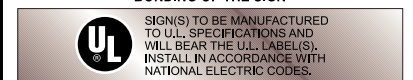

Customer Information
Business Name HAMMERS CONSTRUCTION
Project Name 4032-THE TIMOTHY CNTR
Location Address 5335 J.D. JOHNSON RD

Customer Approval
Name and Title _____
Authorization _____ Date _____

FRANK CRUZ
SALESPERSON
brandonmetz
DESIGNER

Project Name
4032-THE TIMOTHY CNTR
Version
B

DATE
12/13/17
PAGE 2 OF 2