


Fall Mountain Farm Produce Storage Shed


10' x 20' (200 sqft) Pole-frame Lean-to Three-sided Shed

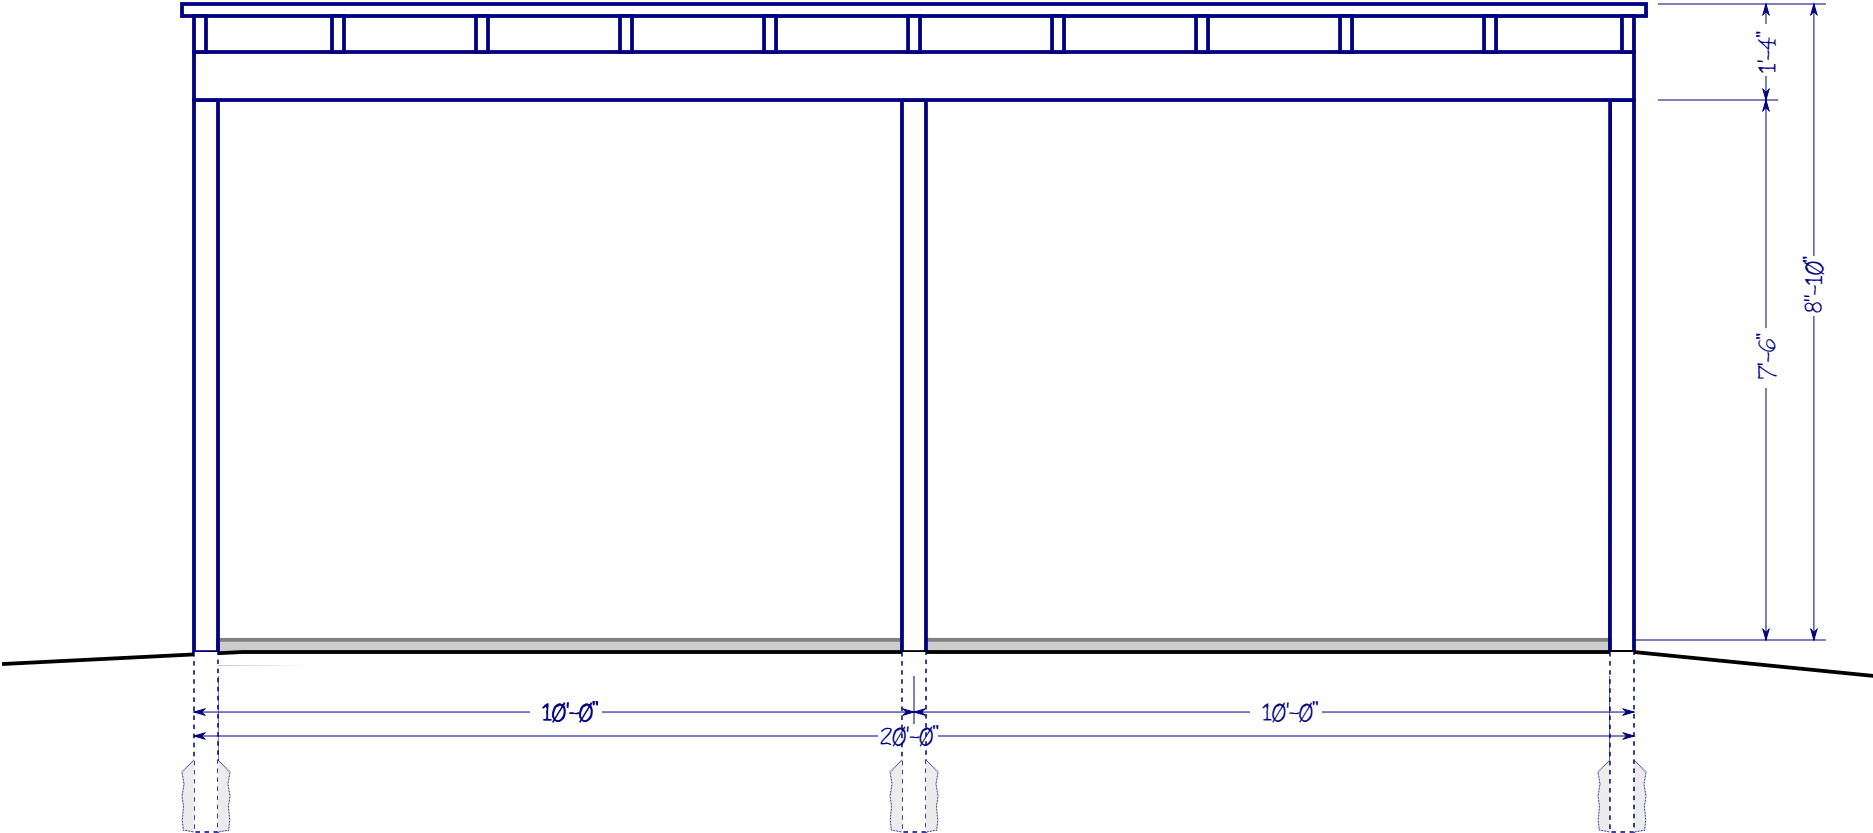


Front Elevation

Fall Mountain Farm Produce Storage Shed

10' x 20' (200 sqft) Pole-frame Lean-to Three-sided Shed

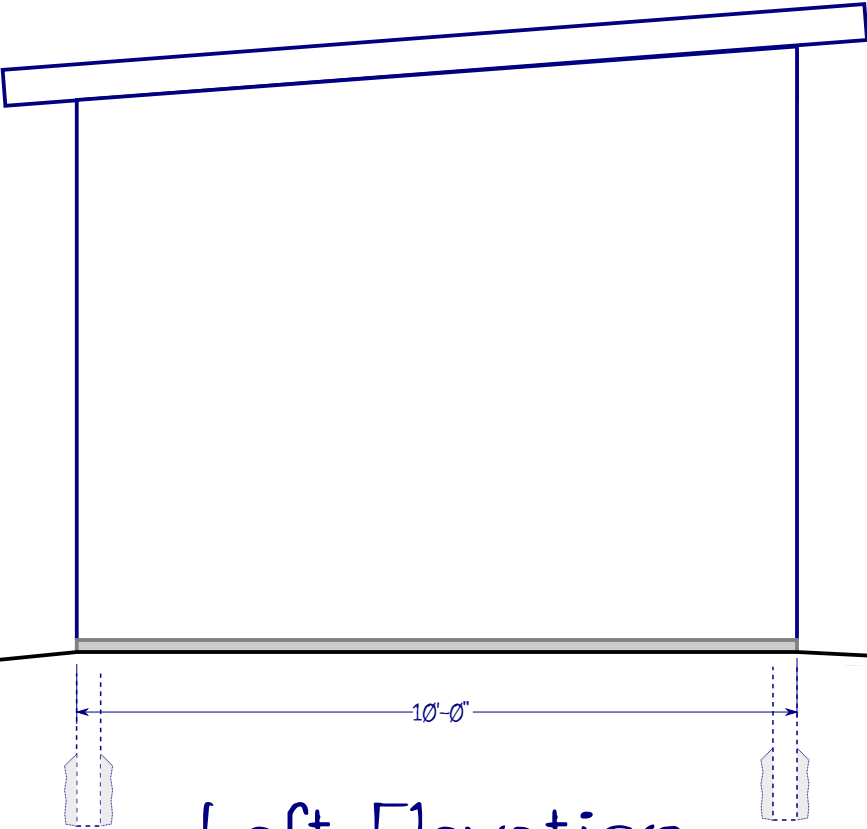

Left Elevation

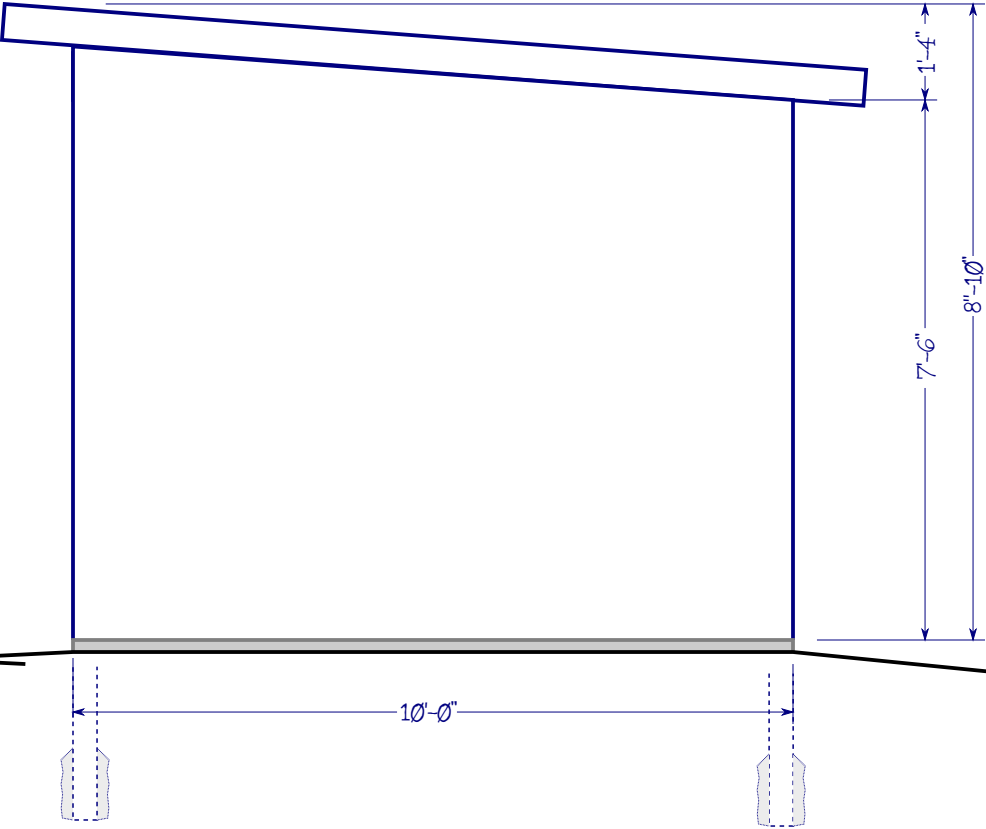


Right Elevation

Fall Mountain Farm

Produce Storage Shed

10' x 20' (200 sqft) Pole-frame Lean-to Three-sided Shed

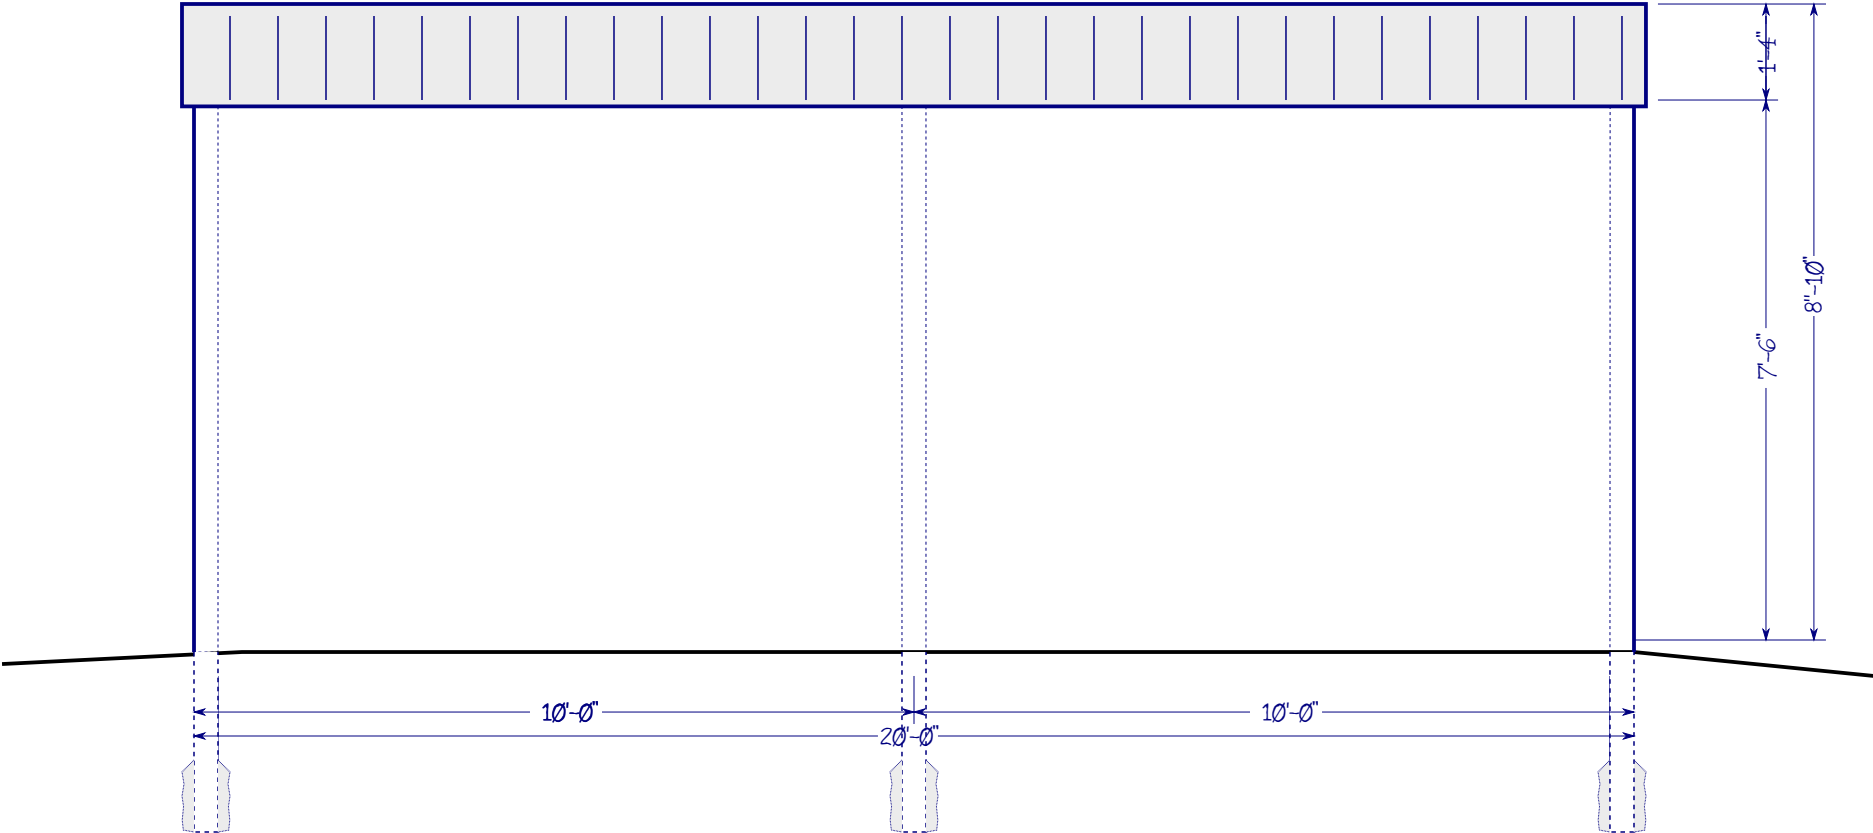

Back Elevation

Fall Mountain Farm

Produce Storage Shed

10' x 20' (200 sqft) Pole-frame Lean-to Three-sided Shed




Plan View

Fall Mountain Farm

Ticket Booth

8' x 12' (96 sqft) Pole-frame Structure

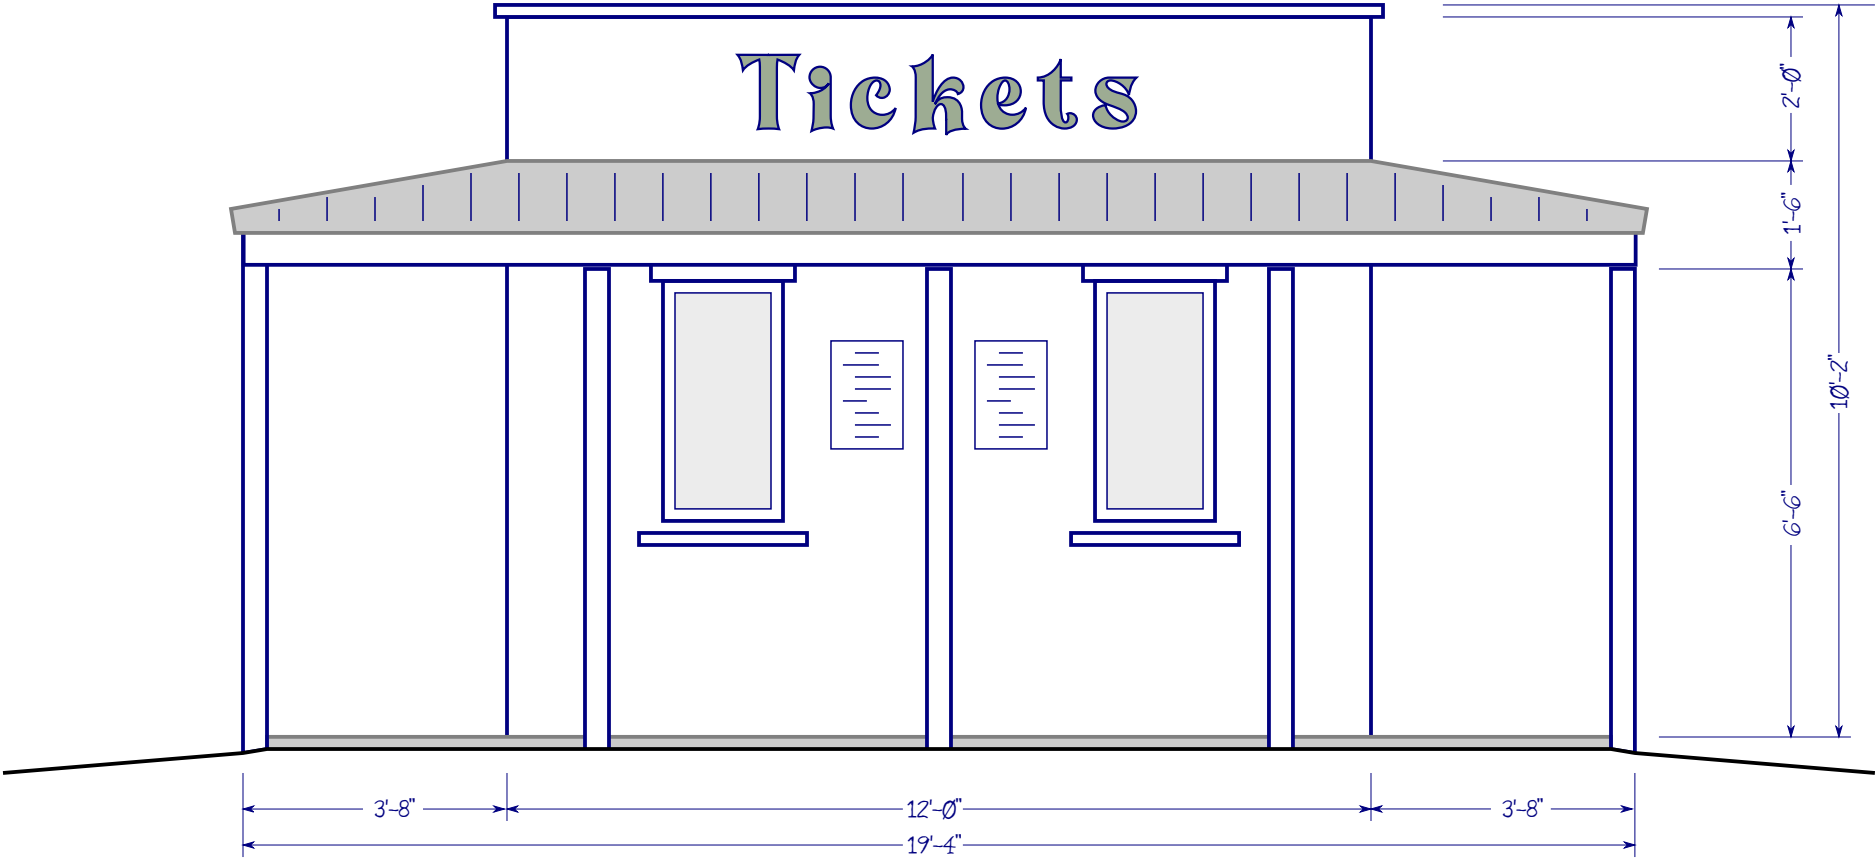


Front Elevation

Fall Mountain Farm

Ticket Booth

8' x 12' (96 sqft) Pole-frame Structure

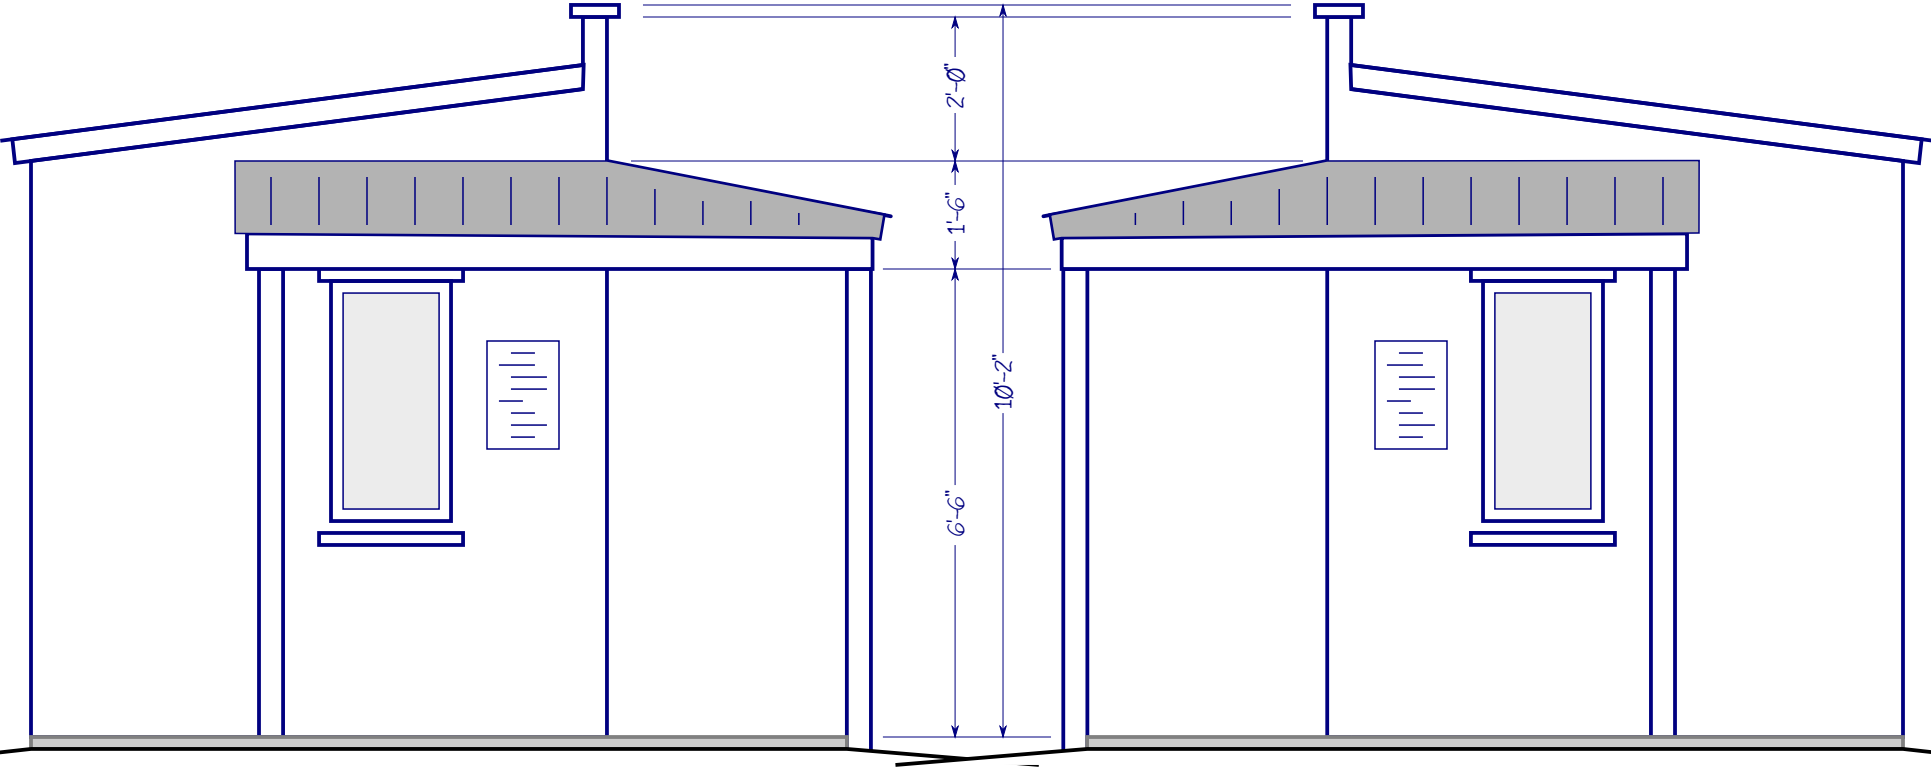


Left Elevation

Right Elevation

Fall Mountain Farm Ticket Booth

8' x 12' (96 sqft) Pole-frame Structure

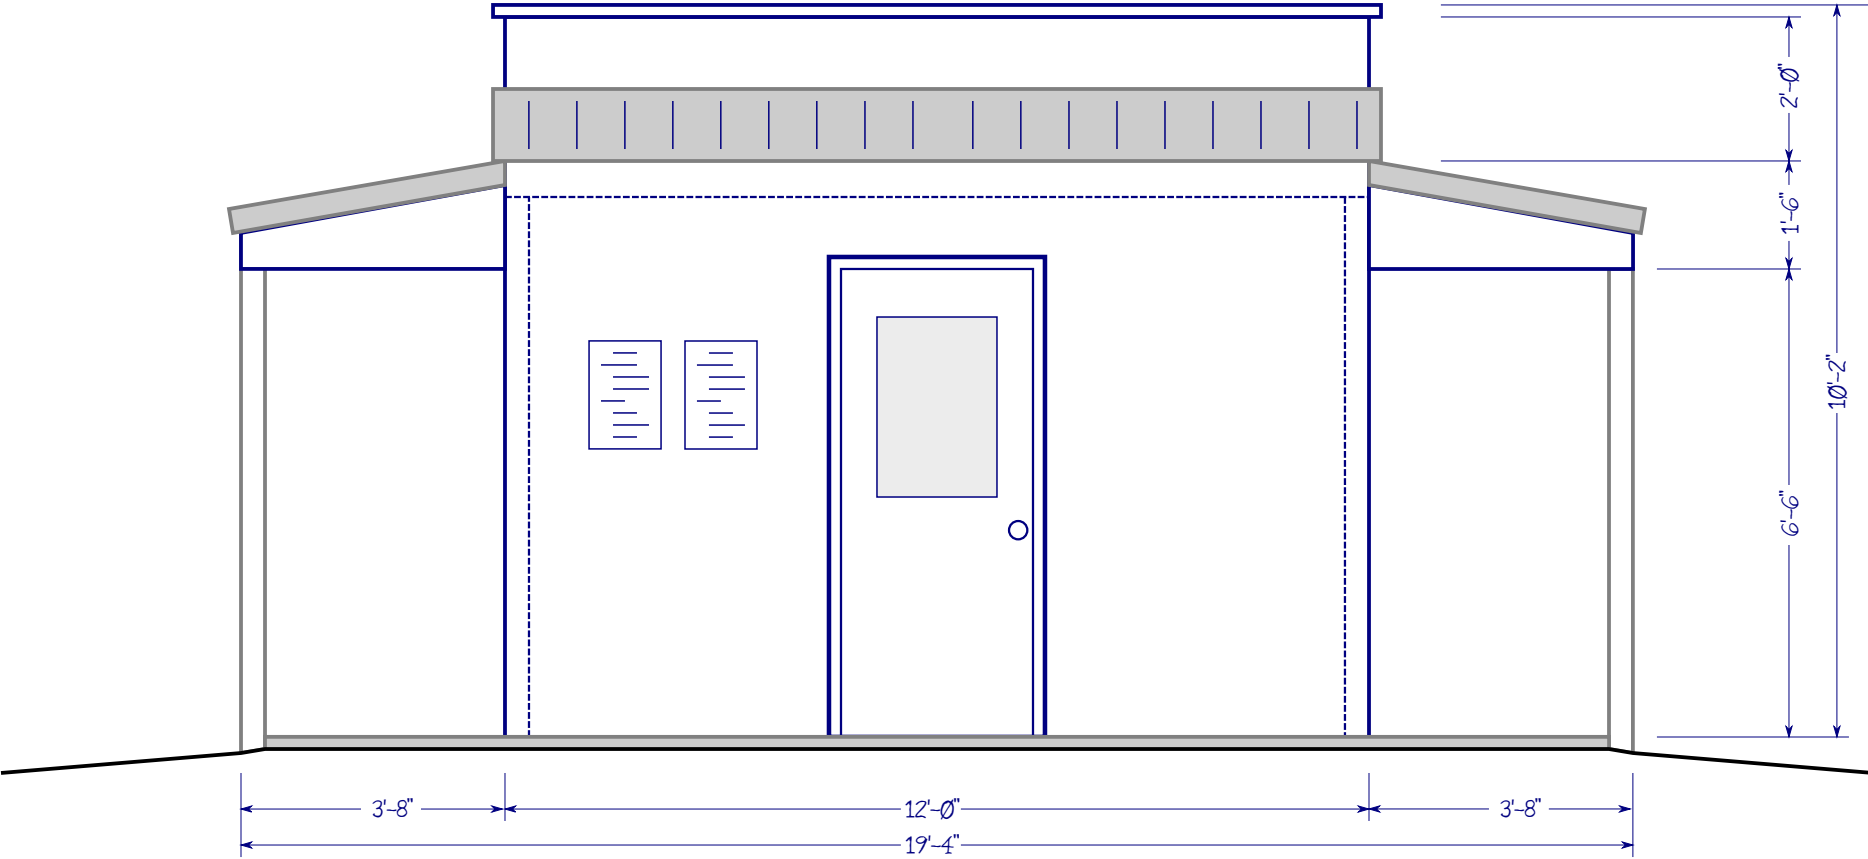


Back Elevation

Fall Mountain Farm

Ticket Booth

8' x 12' (96 sqft) Pole-frame Structure

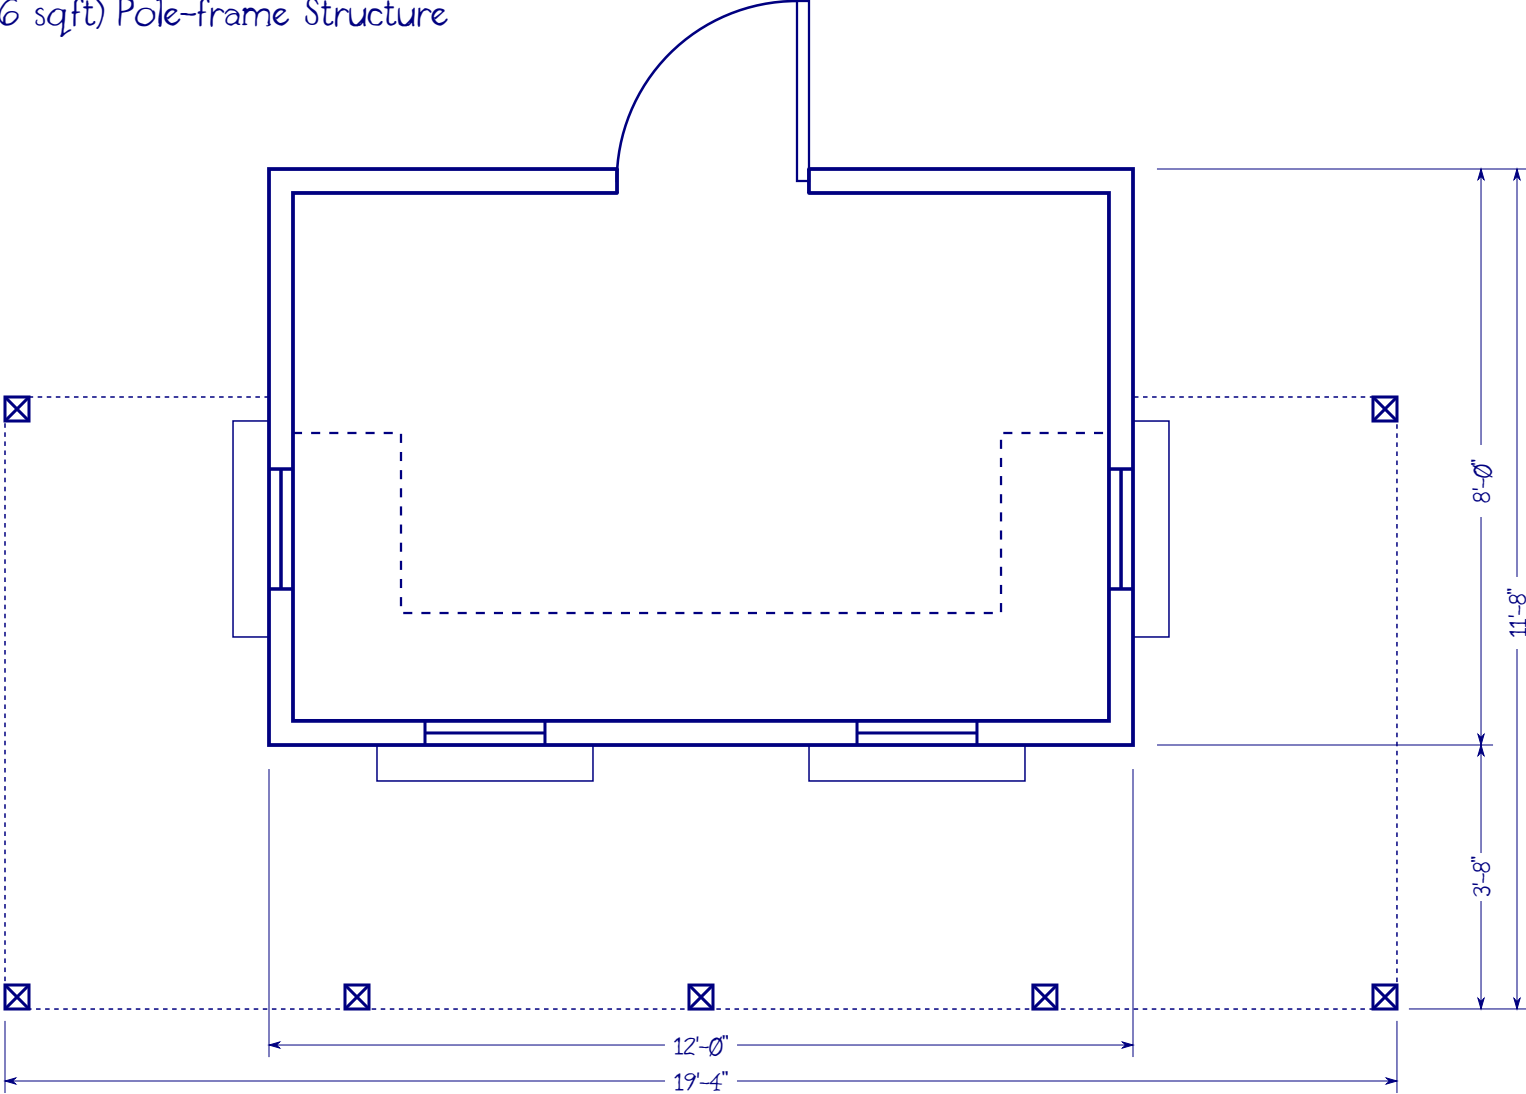

Plan View

