

Provide entire revised plan set back, not just revised sheets. Missing several sheets from plan.


DISAPPROVED

11/30/2020 9:43:26 AM

shelley

CONSTRUCTION

B1 3 PLY TOP CHORD 2x6 SPF
 B1 3 PLY BTM CHORD 2x8 DF
 2x6 SUB FACIA TYP

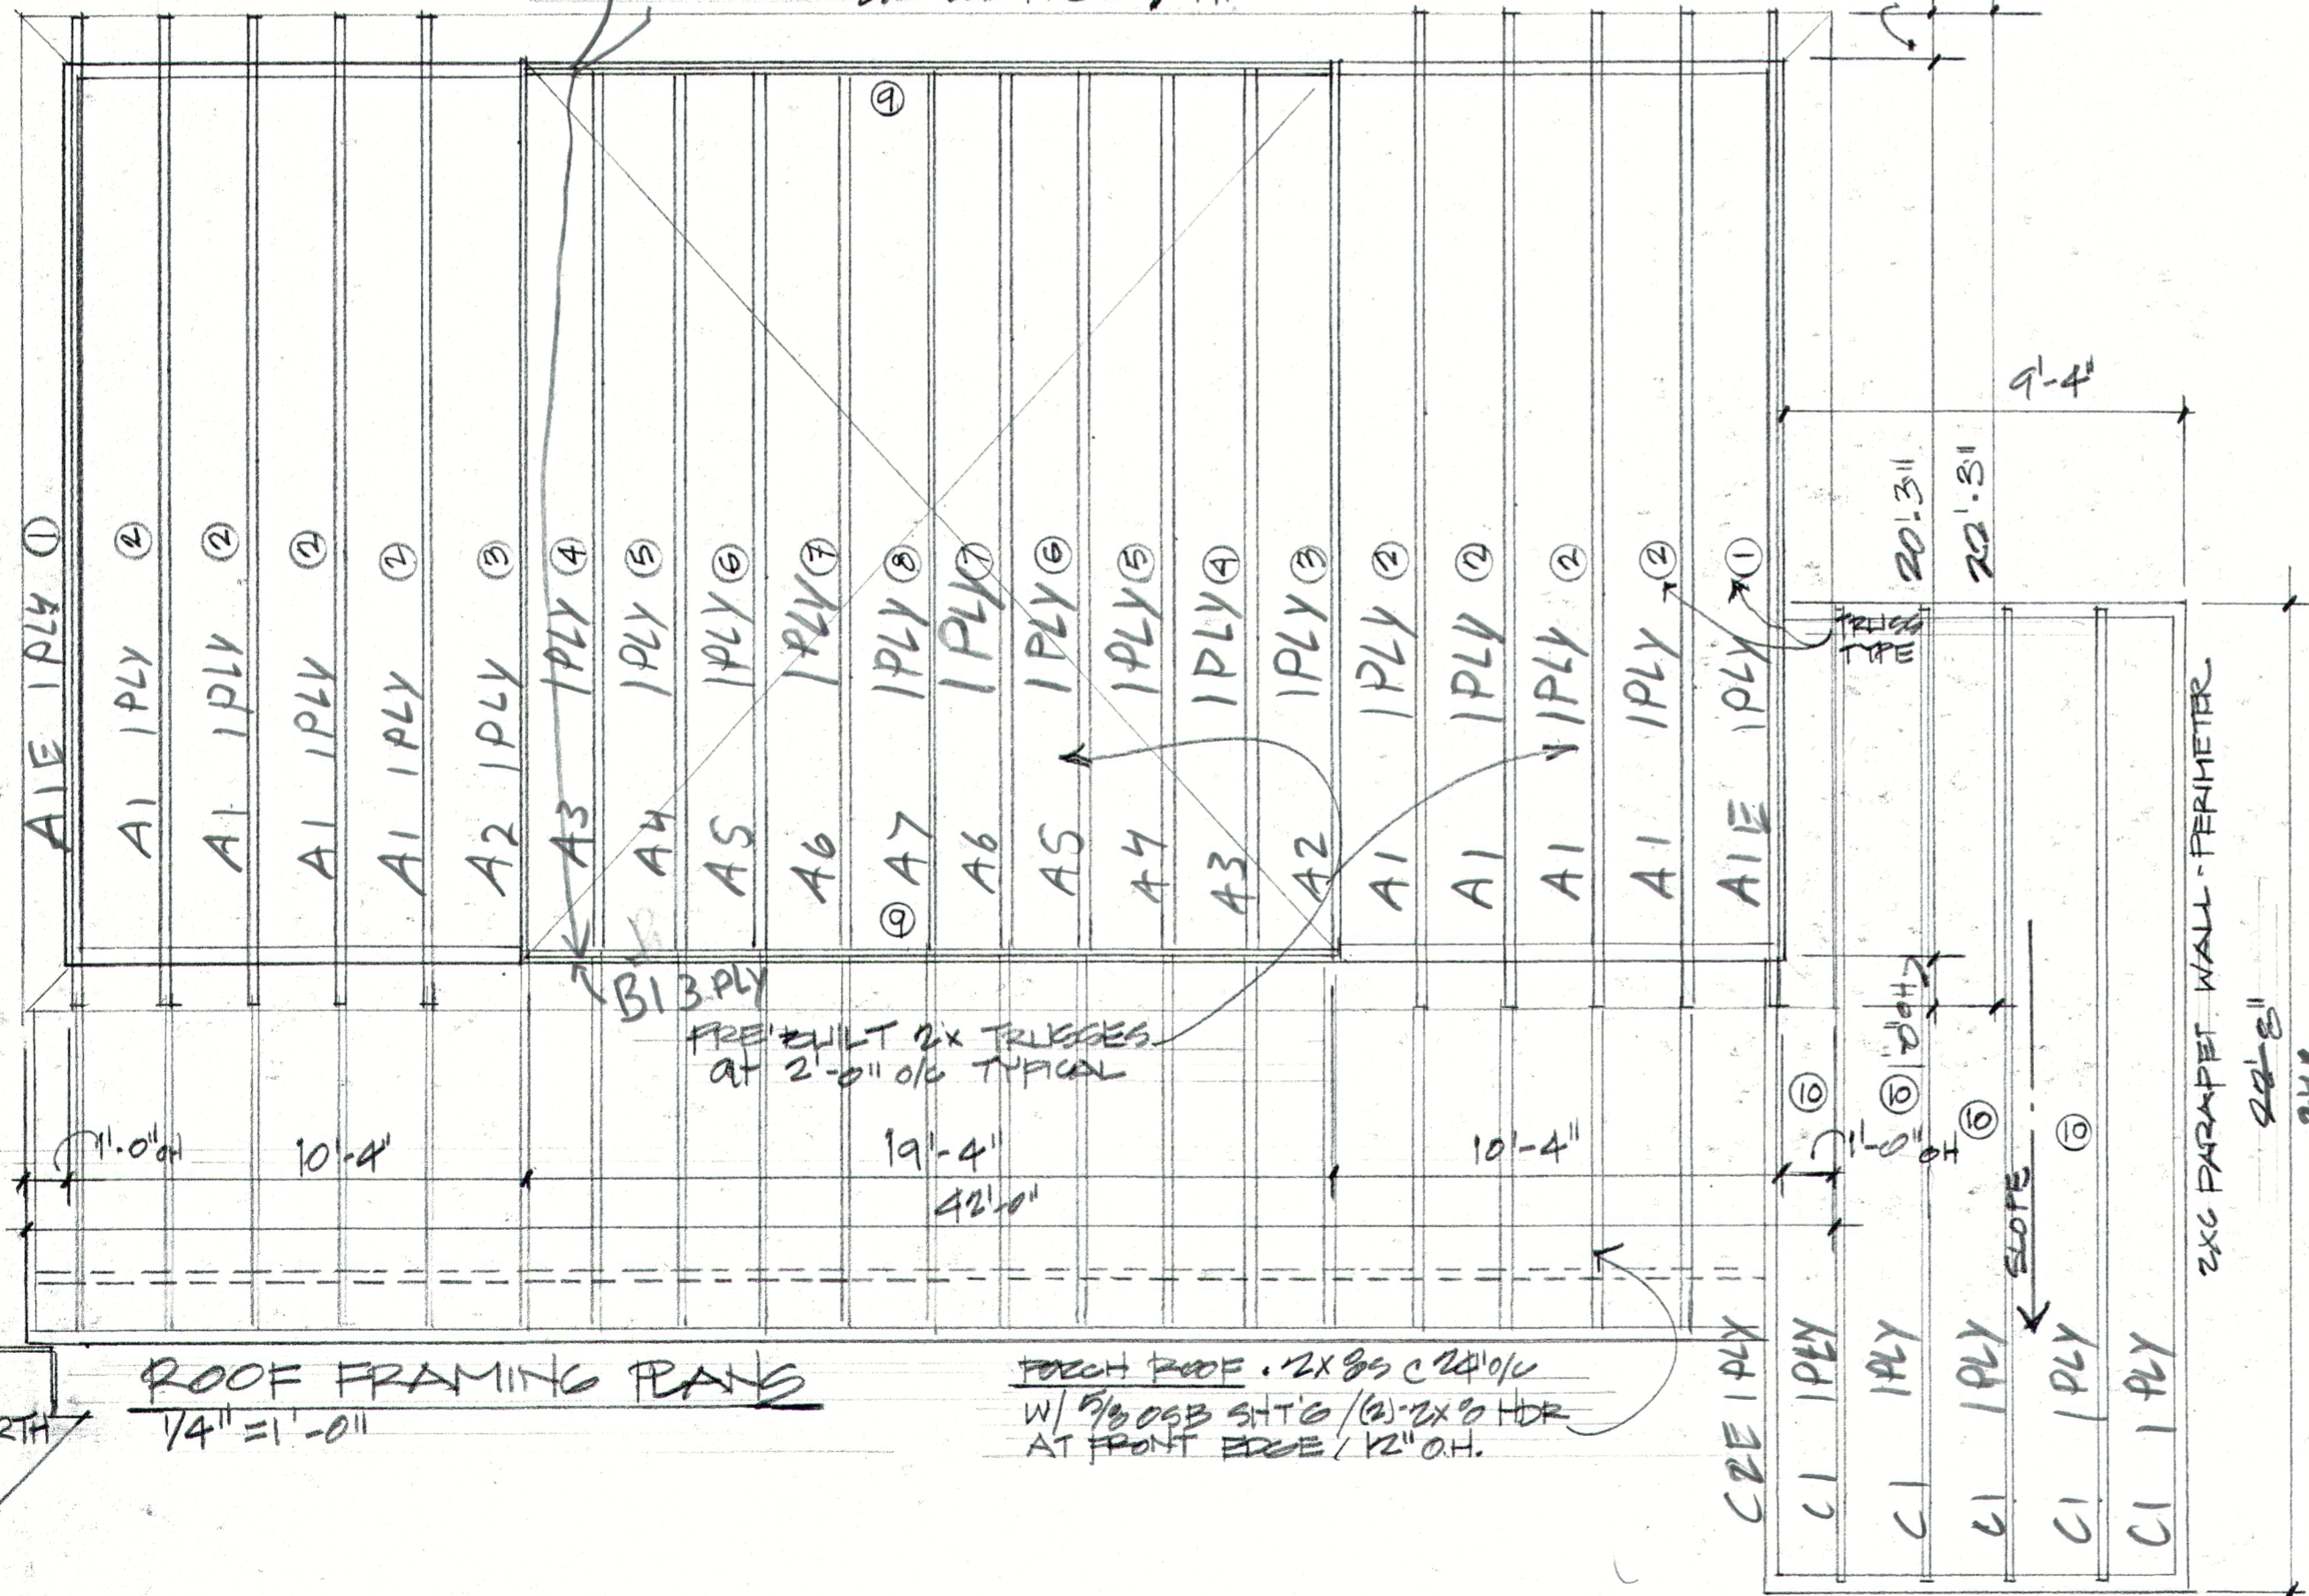

TRUSS TYPES

TRUSS TYPE	SPAN	QTY	SLOPE
①	20'-3"	8	8/12
②	20'-3"	2	8/12
③	19'-6"	2	8/12
④	19'-6"	2	8/12
⑤	19'-0"	2	8/12
⑥	19'-6"	2	8/12
⑦	19'-0"	2	8/12
⑧	19'-0"	1	
⑨	20'-3"		8/12
⑩	24'		22'-5 1/2" A 1/4" FT SLOPE

ROOF FRAMING PLANS

1/4" = 1'-0"

FRONT ROOF - 2x8s @ 24" O/C
 W/ 5/8" OSB SHEETING / (2) 2x8" HDR
 AT FRONT EDGE / 1/2" O.H.

RESIDENTIAL ADDITION for GUY & SUZANNAH MARTIN
 16275 EAGLENEST DRIVE, COLORADO SPRINGS CO. 80930

A-9 1/30/2020